


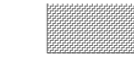




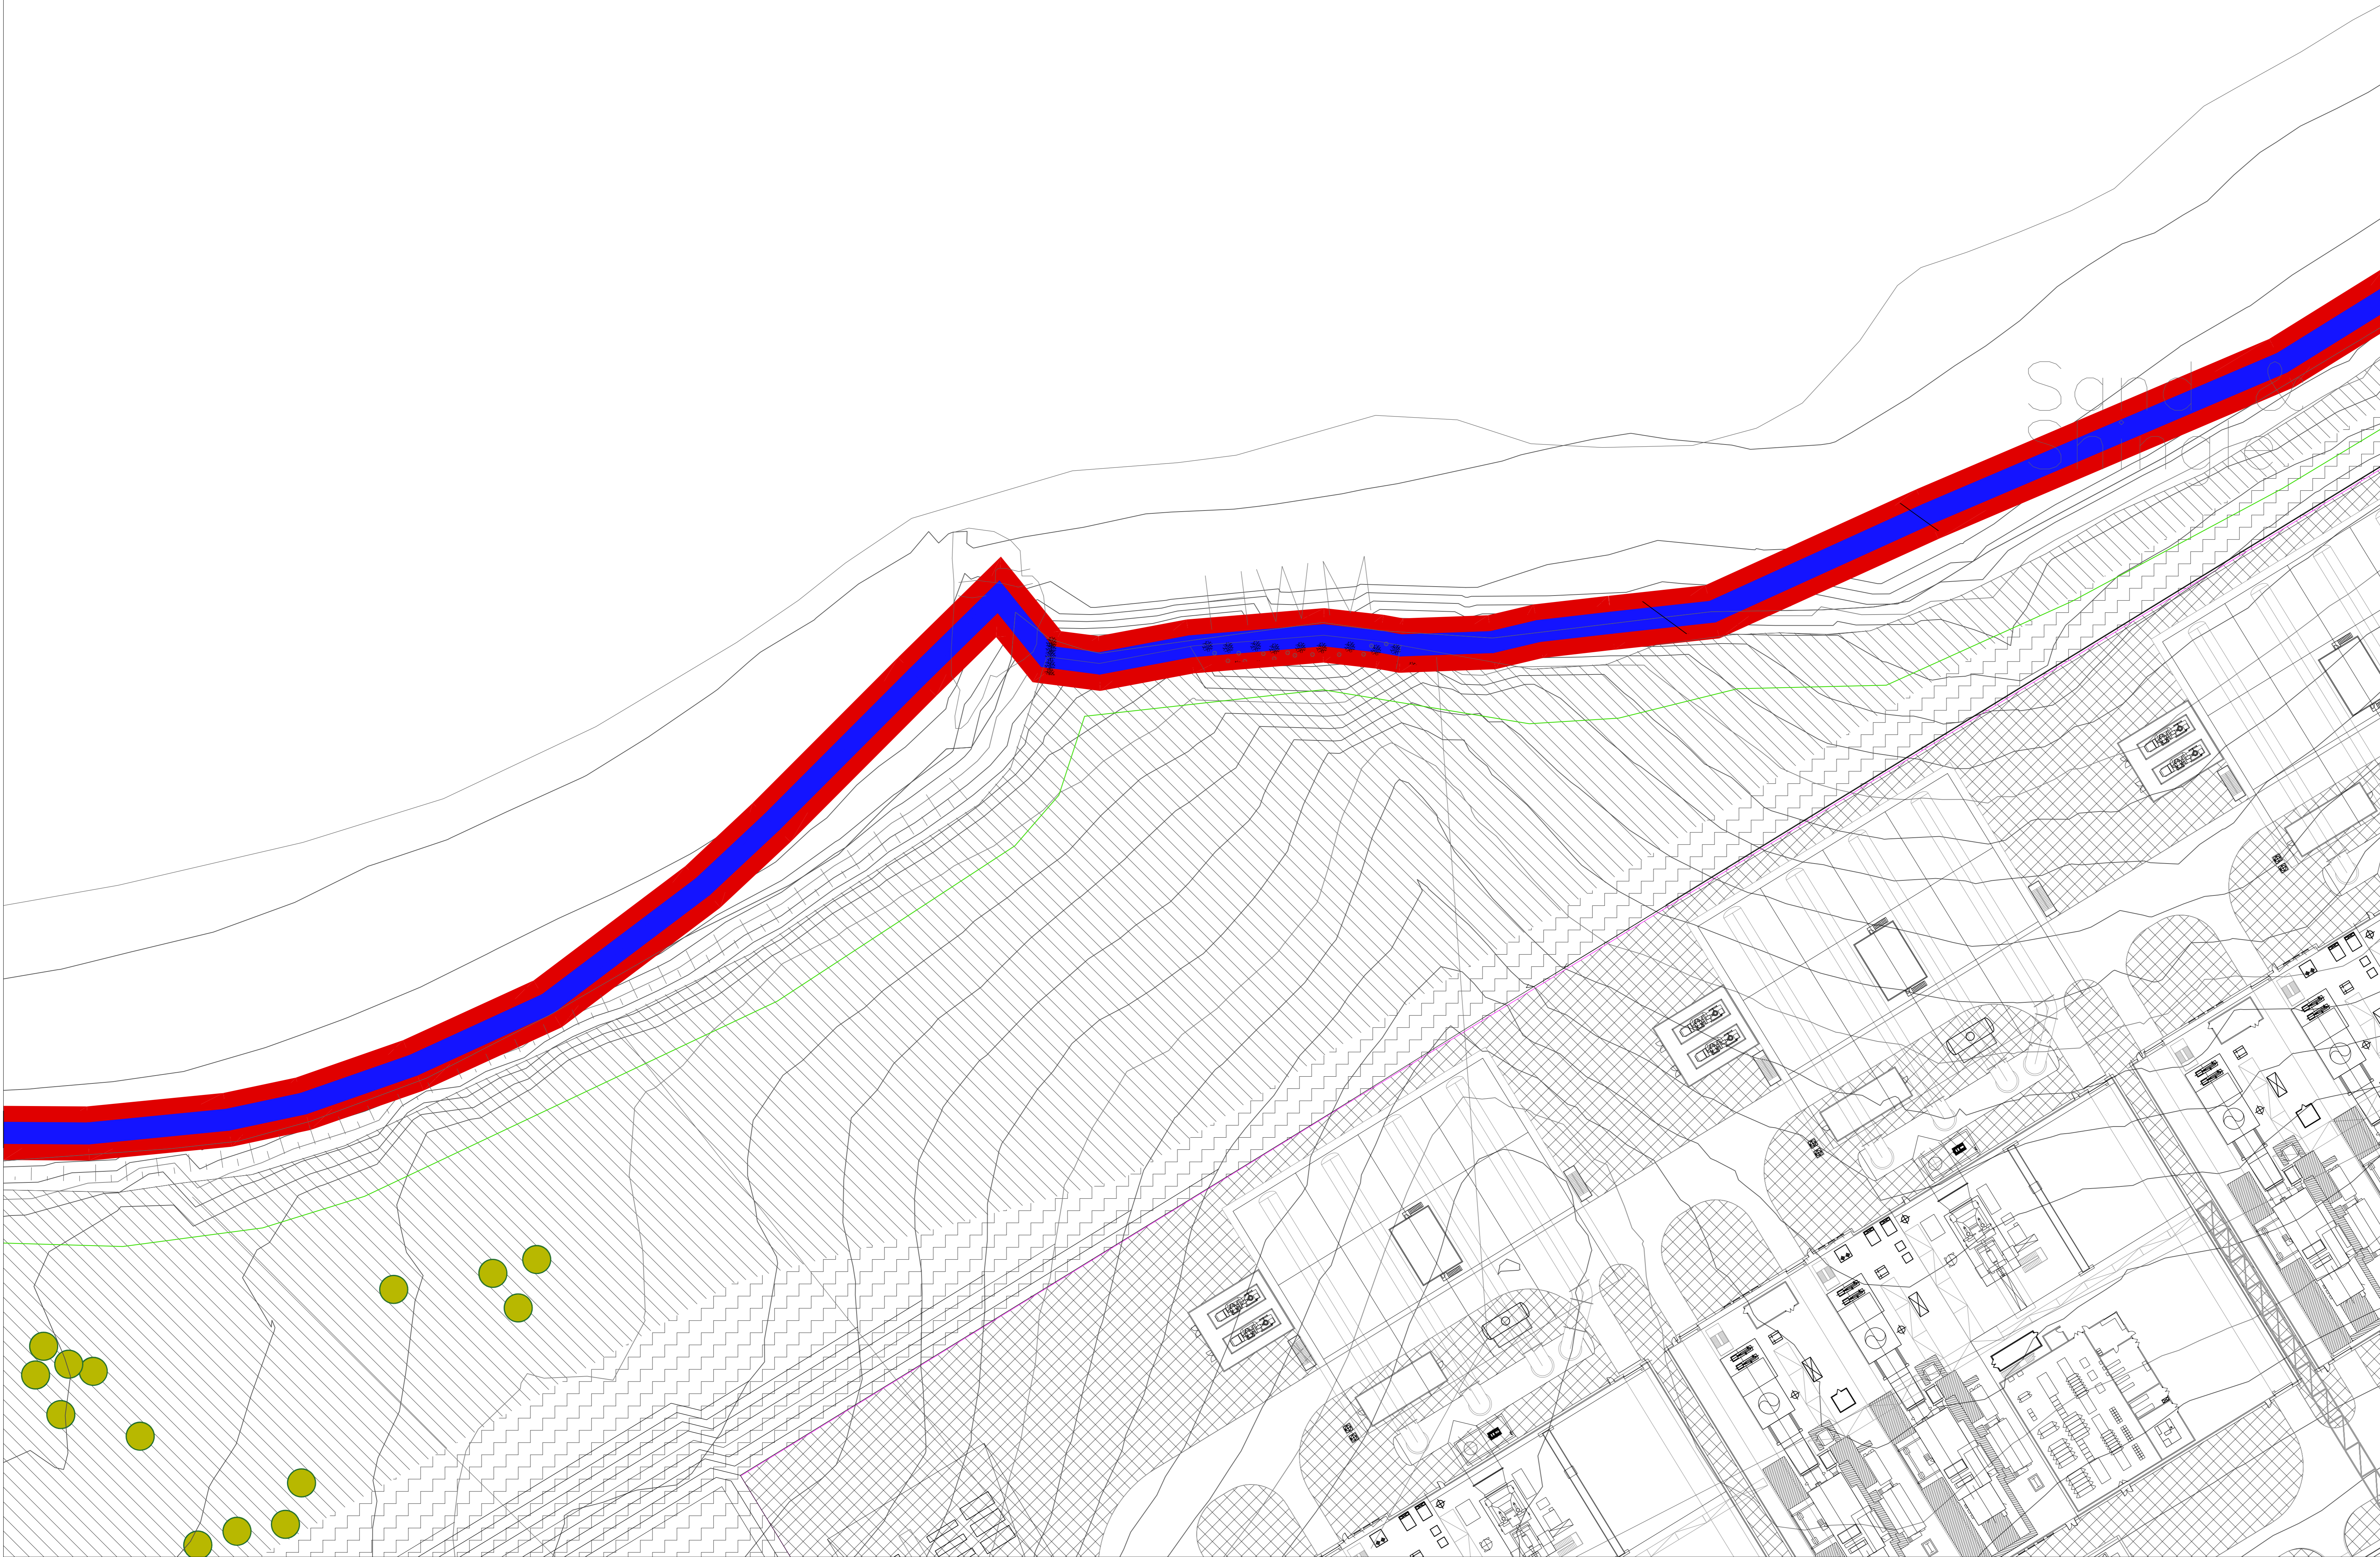
D

LEGEND


-  NATIVE SEEDING AREA
-  PRESERVED AREA
-  GRAVEL
-  WOODLAND MIX (SHRUBS)
-  WOODLAND MIX (TREES)
-  TREE



SHEEHAN
NAGLE
HARTRAY
ARCHITECTS



SECTOR
KEYPLAN

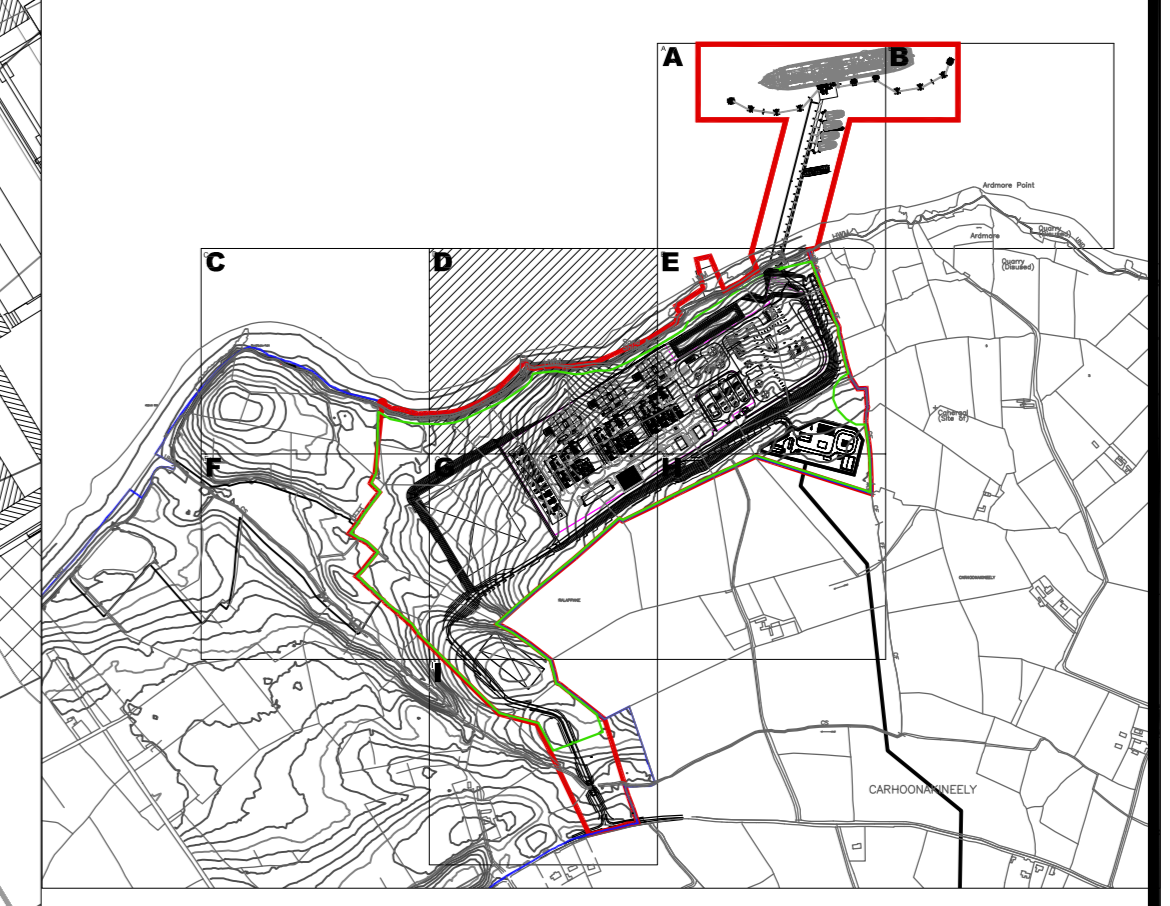

No.	Description	Date

SHEET REVISIONS

ISSUED FOR PLANNING: 08/2021
PROJECT ISSUANCES

PROJECT:
SHANNON TECHNOLOGY
AND ENERGY PARK (STEP)
SHANNON LNG LIMITED

DWG. TITLE
SITE LAYOUT
PLAN SECTOR D

PROJECT NO: 12345
DATE: 08/13/2021
SCALE: 1:500
DWG. NO: SP130.D
SHEET SIZE: A0