


E

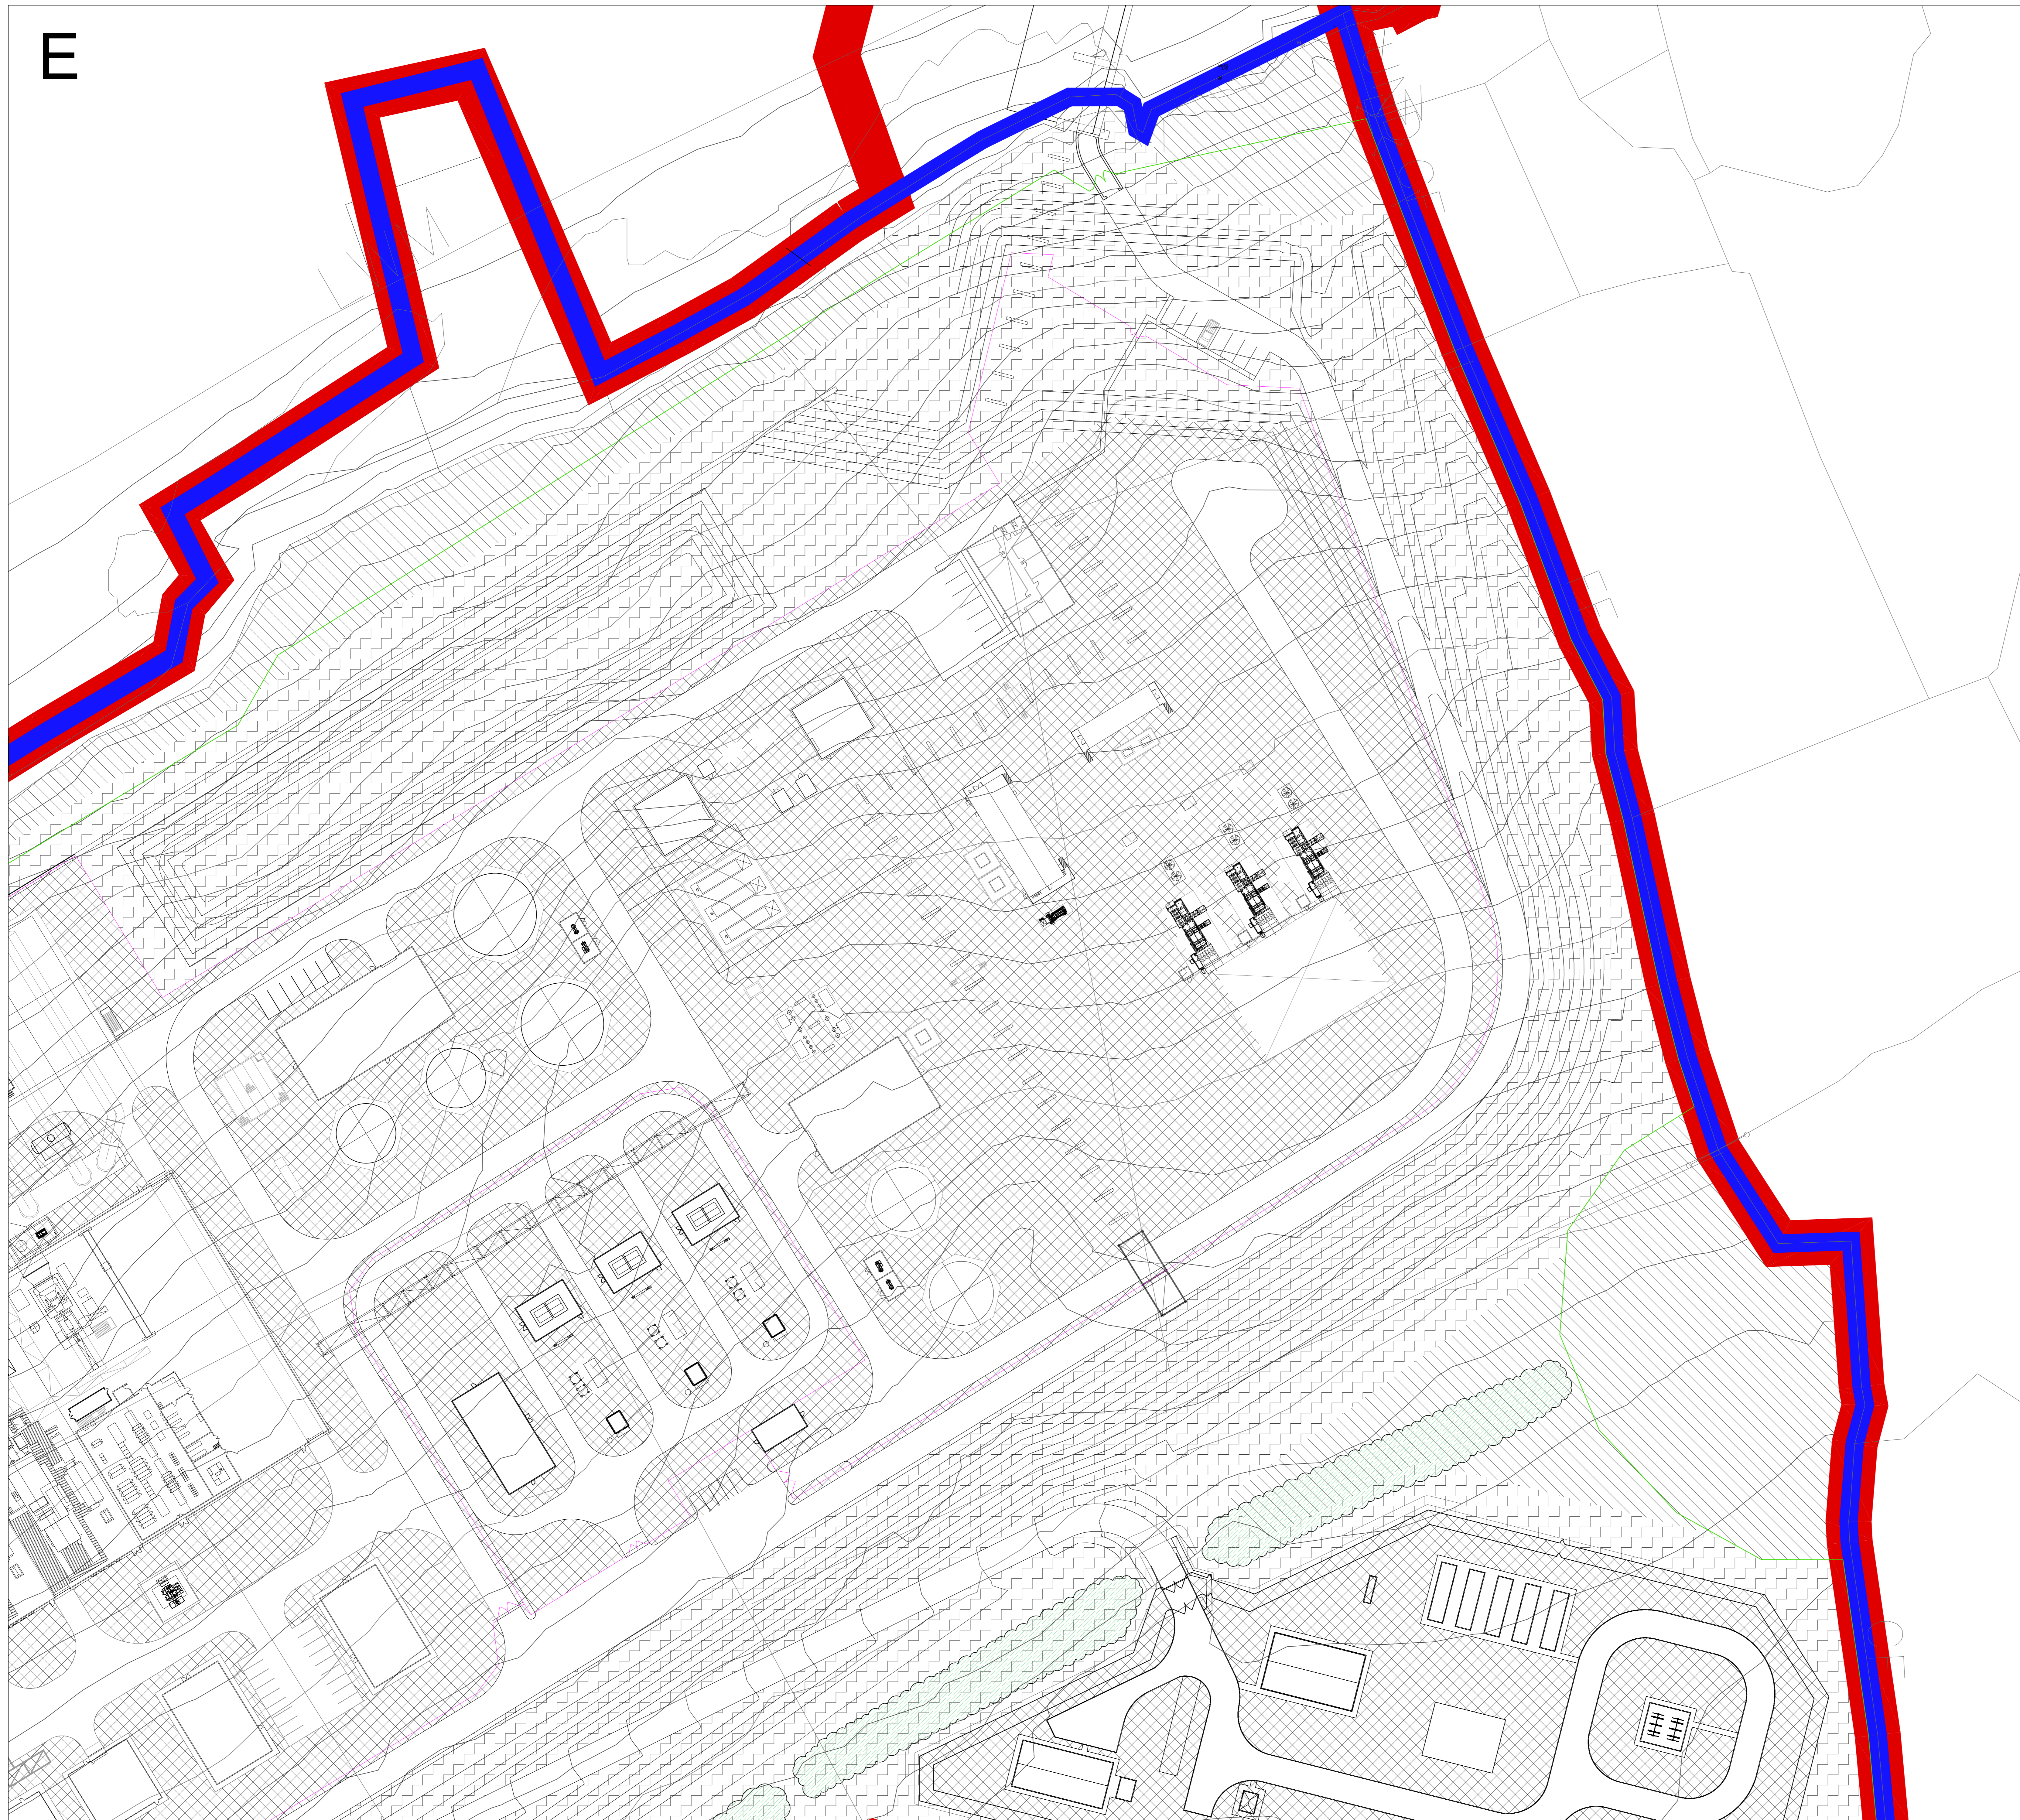

**LEGEND**



- NATIVE SEEDING AREA
- PRESERVED AREA
- GRAVEL
- WOODLAND MIX (SHRUBS)
- WOODLAND MIX (TREES)
- TREE

No.	Description	Date

**SHEET REVISIONS**


ISSUED FOR PLANNING: 08/2021  
**PROJECT ISSUANCES**

**SECTOR  
KEYPLAN**

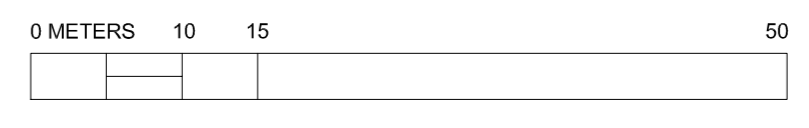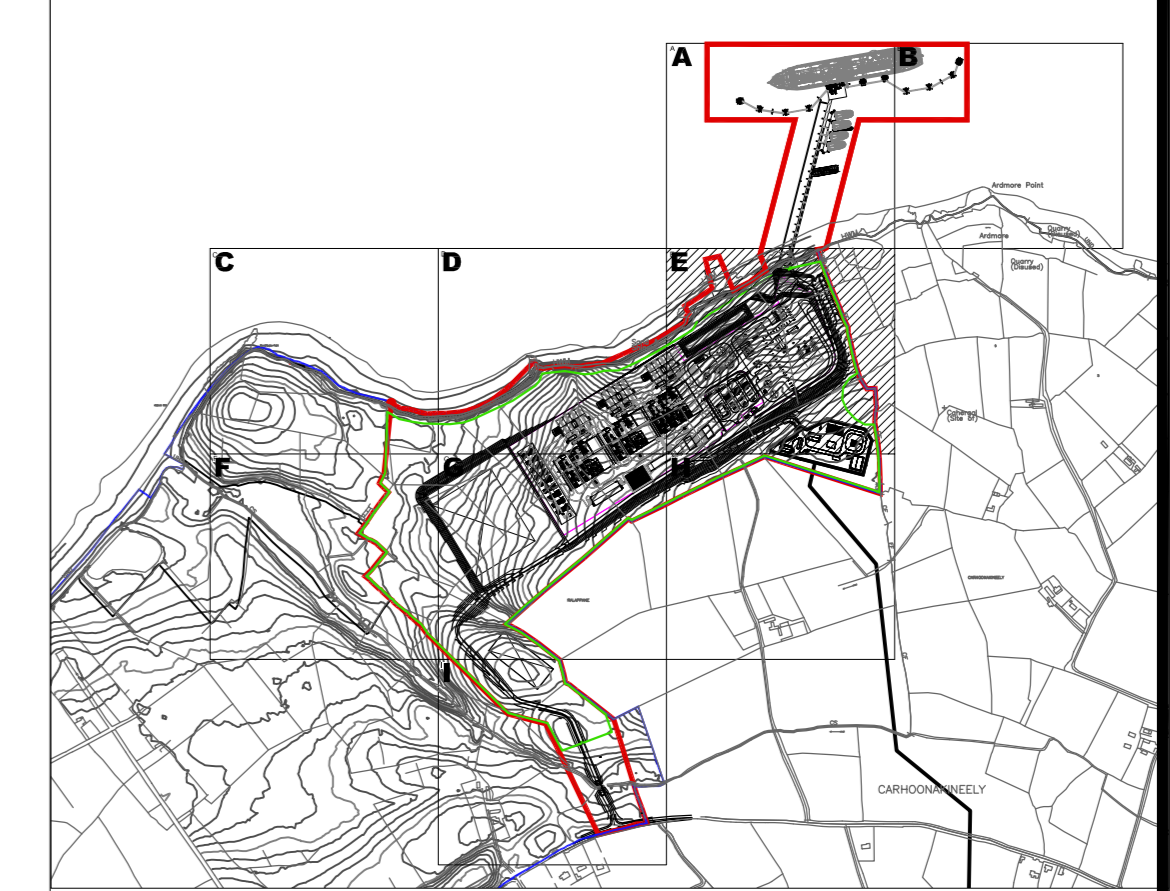

**PROJECT:**  
**SHANNON TECHNOLOGY  
 AND ENERGY PARK (STEP)**  
 SHANNON LNG LIMITED

**DWG. TITLE**  
**SITE LAYOUT  
 PLAN SECTOR E**

PROJECT NO: 12345 **DWG. NO:** SP130.E  
 DATE: 08/13/2021  
 SCALE: 1:500  
 SCALE: Scale as Noted **SHEET SIZE:** A0