

NOTES

- EXISTING CONTOURS AND FEATURES ARE DISPLAYED AS PROVIDED TO BLACK & VEATCH.
- NEW CUT AND FILL SLOPES ARE SHOWN AS 2:2 UNLESS NOTED OTHERWISE.
- COORDINATES SHOWN ARE BASED ON A PLANT GRID SYSTEM. SEE THIS DRAWING FOR CONTROL POINT AND ROTATION TO THE IRISH NATIONAL GRID.

PROJECT SURVEY CONTROL

MONUMENT NO.	PLANT COORDINATES		MONUMENT NO.	IRISH NATION GRID COORDINATES		ELEVATION
	NORTHING	EASTING		NORTHING	EASTING	
UNIT 1 STACK	5000	5000	UNIT 1 STACK	148665.605	102453.451	-



NOTE: HORIZONTAL CONTROL IS BASED ON THE IRISH NATIONAL GRID COORDINATE SYSTEM.

NOT TO BE USED FOR CONSTRUCTION

THE DISTRIBUTION AND USE OF THE NATIVE FORMAT CAD FILE OF THIS DRAWING IS UNCONTROLLED. THE USER SHALL VERIFY TRACEABILITY OF THIS DRAWING TO THE LATEST CONTROLLED VERSION.

MicroStation v8.0.15.0.74
28/11/2021 09:53:34 AM Plot Size 1=1

NO	DATE	REVISIONS AND RECORD OF ISSUE	DRN	DES	CHK	PDE	APP
1	18/JUN/2021	ISSUED FOR PLANNING	TAH	JDA	DAC		
0	30/APR/2021	ISSUED FOR PLANNING	JRH	JDA	DAC		

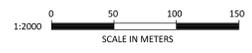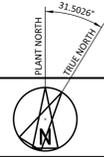

BLACK & VEATCH CORP HEADQUARTERS:
11401 LAMAR AVENUE, OVERLAND PARK,
KANSAS, USA

BLACK & VEATCH

DESIGNER: JDA DRAWN: JRH
CHECKED: DATE

SHANNON LNG LIMITED SHANNON TECHNOLOGY AND ENERGY PARK OVERALL SITE ARRANGEMENT		PROJECT DRAWING NUMBER 198291-1GSU-G1003	REV 1
---	--	--	----------