


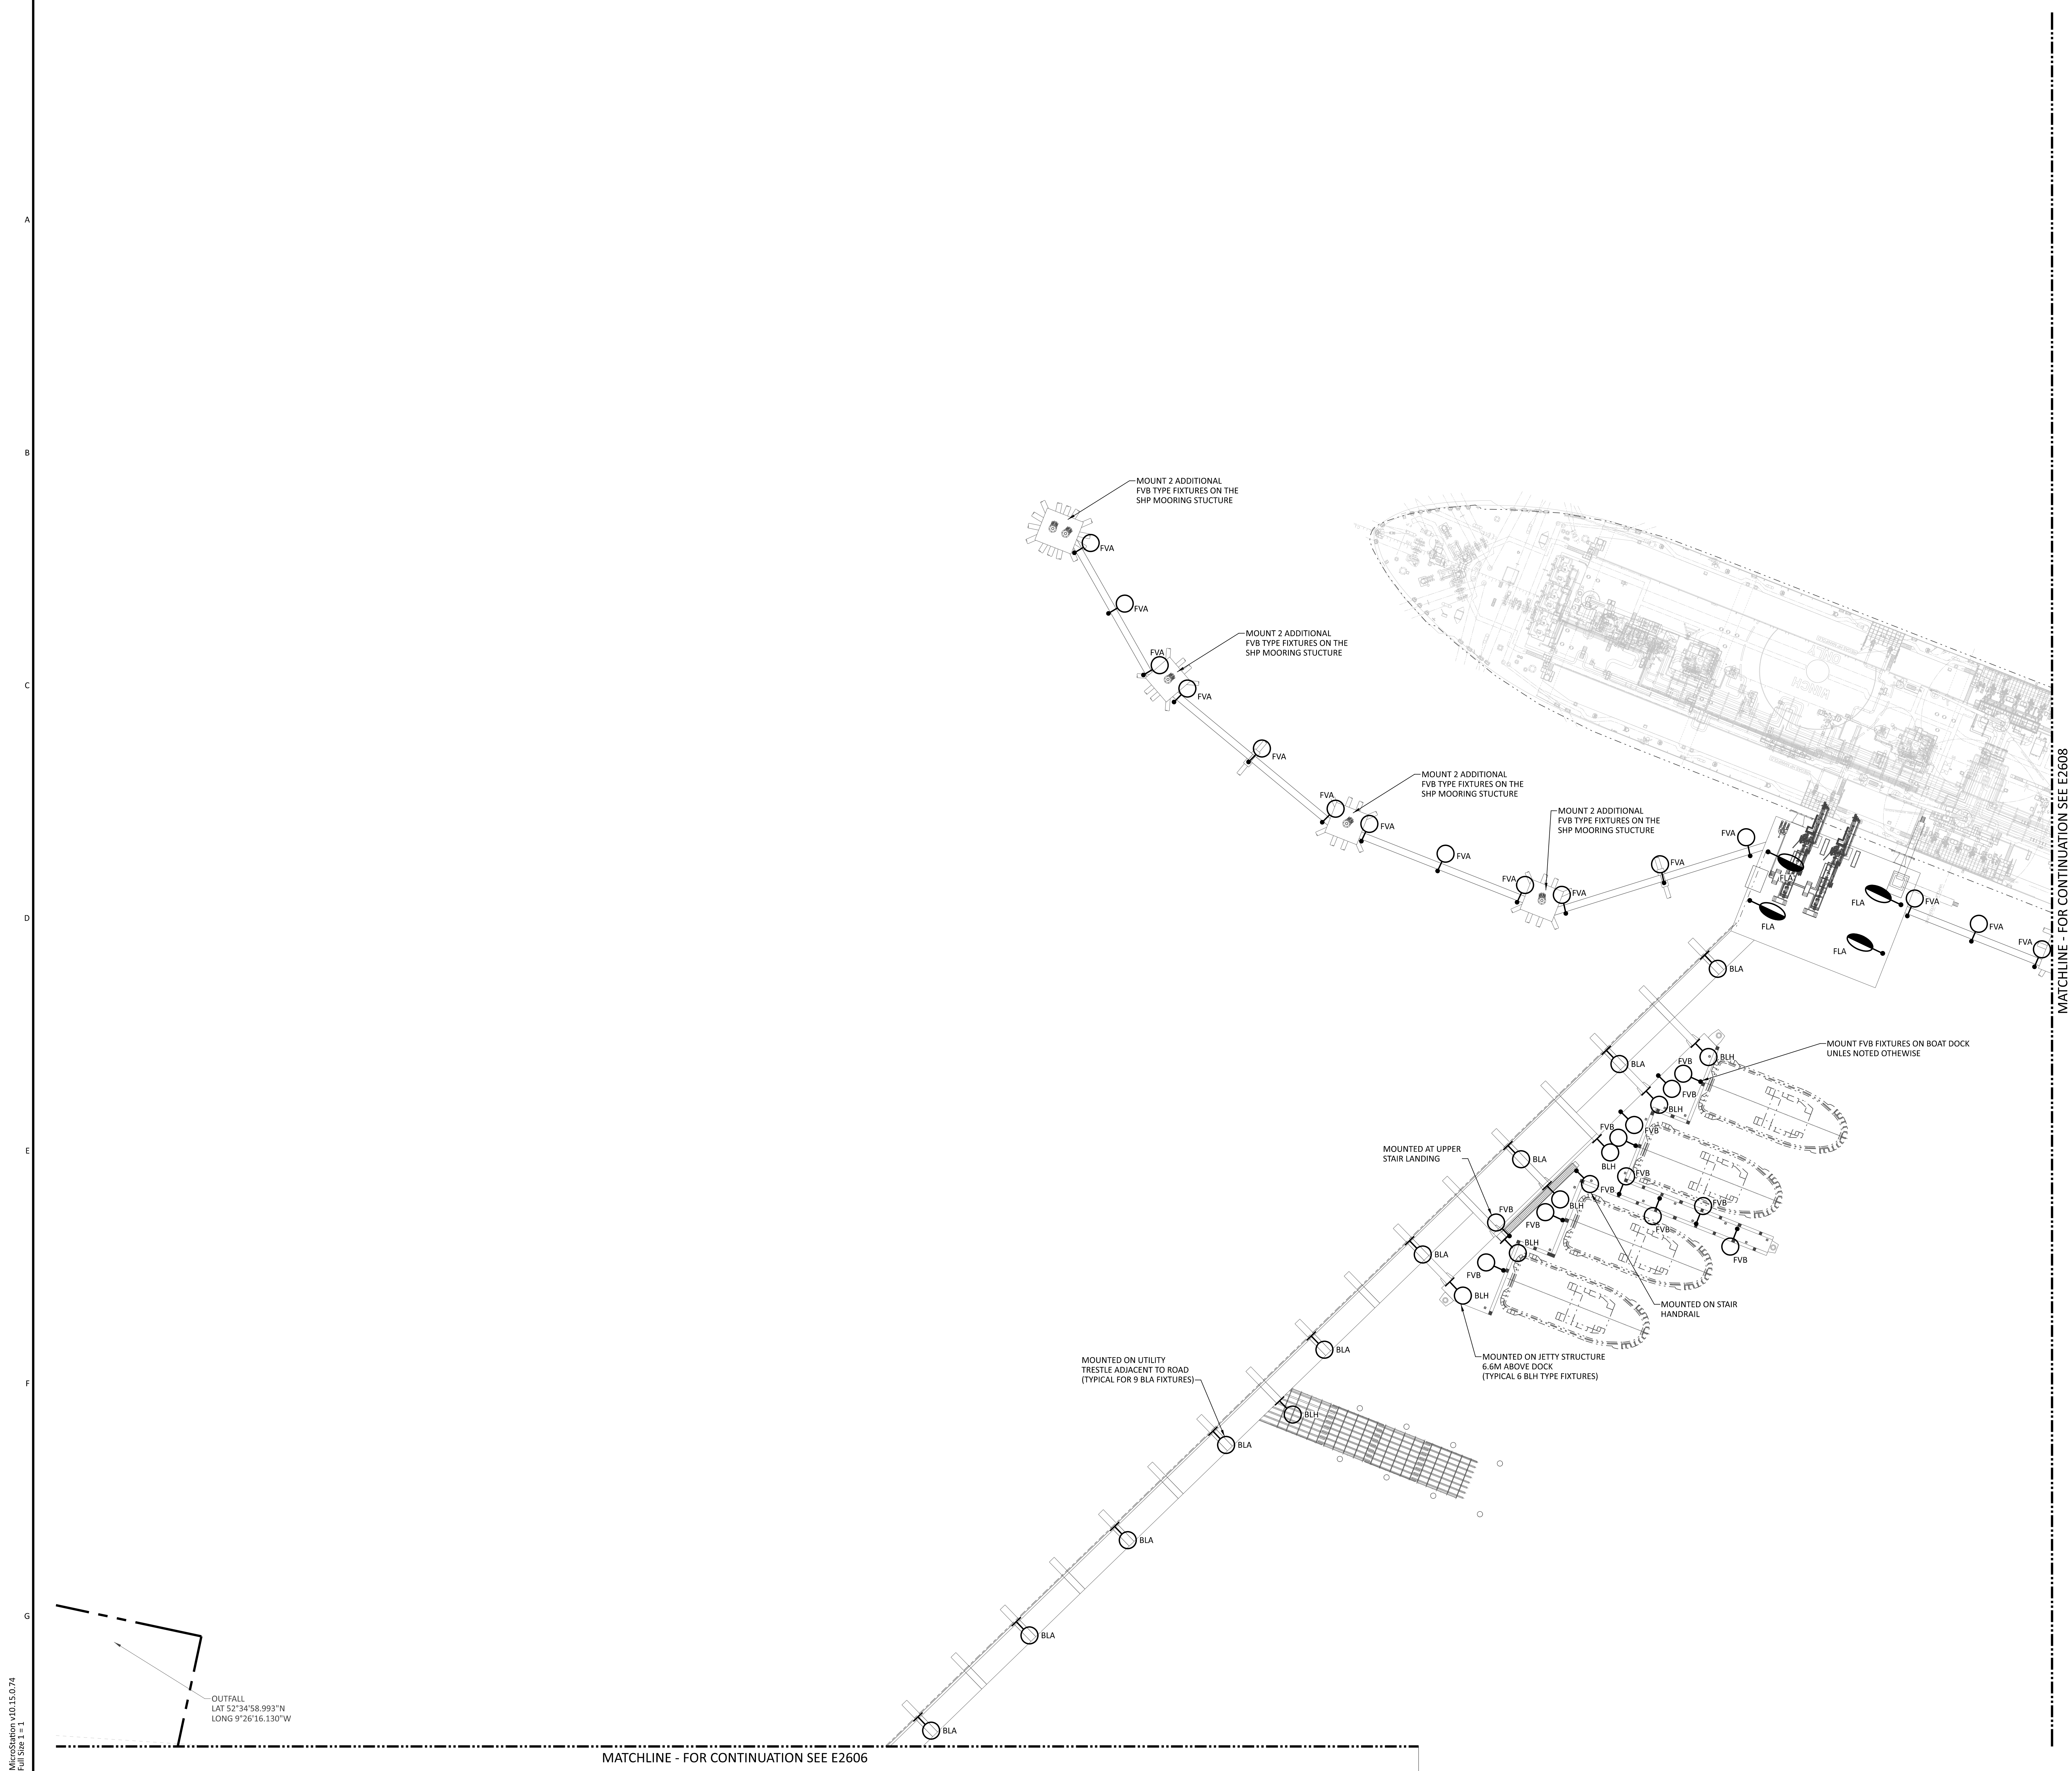

NOTES

1.

FOR GENERAL NOTES AND SYMBOL LEGEND SEE DRAWING 1LTA-E2600.

FIXTURE LIST

SYMBOL	DESCRIPTION	COUNT
BLA	2,688 LUMEN, LED BRACKET MOUNTED FIXTURE, TYPE I OPTICS	9
BLH	23,500 LUMEN, LED BRACKET MOUNTED FIXTURE, TYPE III OPTICS	7
FVA	2,688 LUMEN, LED STANCHION MOUNTED FIXTURE, TYPE I OPTICS	15
FVB	6,100 LUMEN, LED STANCHION MOUNTED FIXTURE, TYPE III OPTICS	19
FLA	55,200 LUMEN, LED FLOOD FIXTURE	4

KEY PLAN

NOT TO BE USED
FOR CONSTRUCTION

THE DISTRIBUTION AND USE OF THE NATIVE FORMAT CAD
FILE OF THIS DRAWING IS UNCONTROLLED. THE USER
SHALL VERIFY TRACEABILITY OF THIS DRAWING TO THE
LATEST CONTROLLED VERSION.

SHANNON LNG LIMITED
SHANNON TECHNOLOGY AND ENERGY PARK (STEP)

LIGHTING - SITE
PLAN - AREA 7

PROJECT
198291-1LTA-E2607

CODE

AREA

DRAWING NUMBER

REV
1