



MicroStation v011.0.36  
06/04/2021 01:56 PM File Size 1 = 1

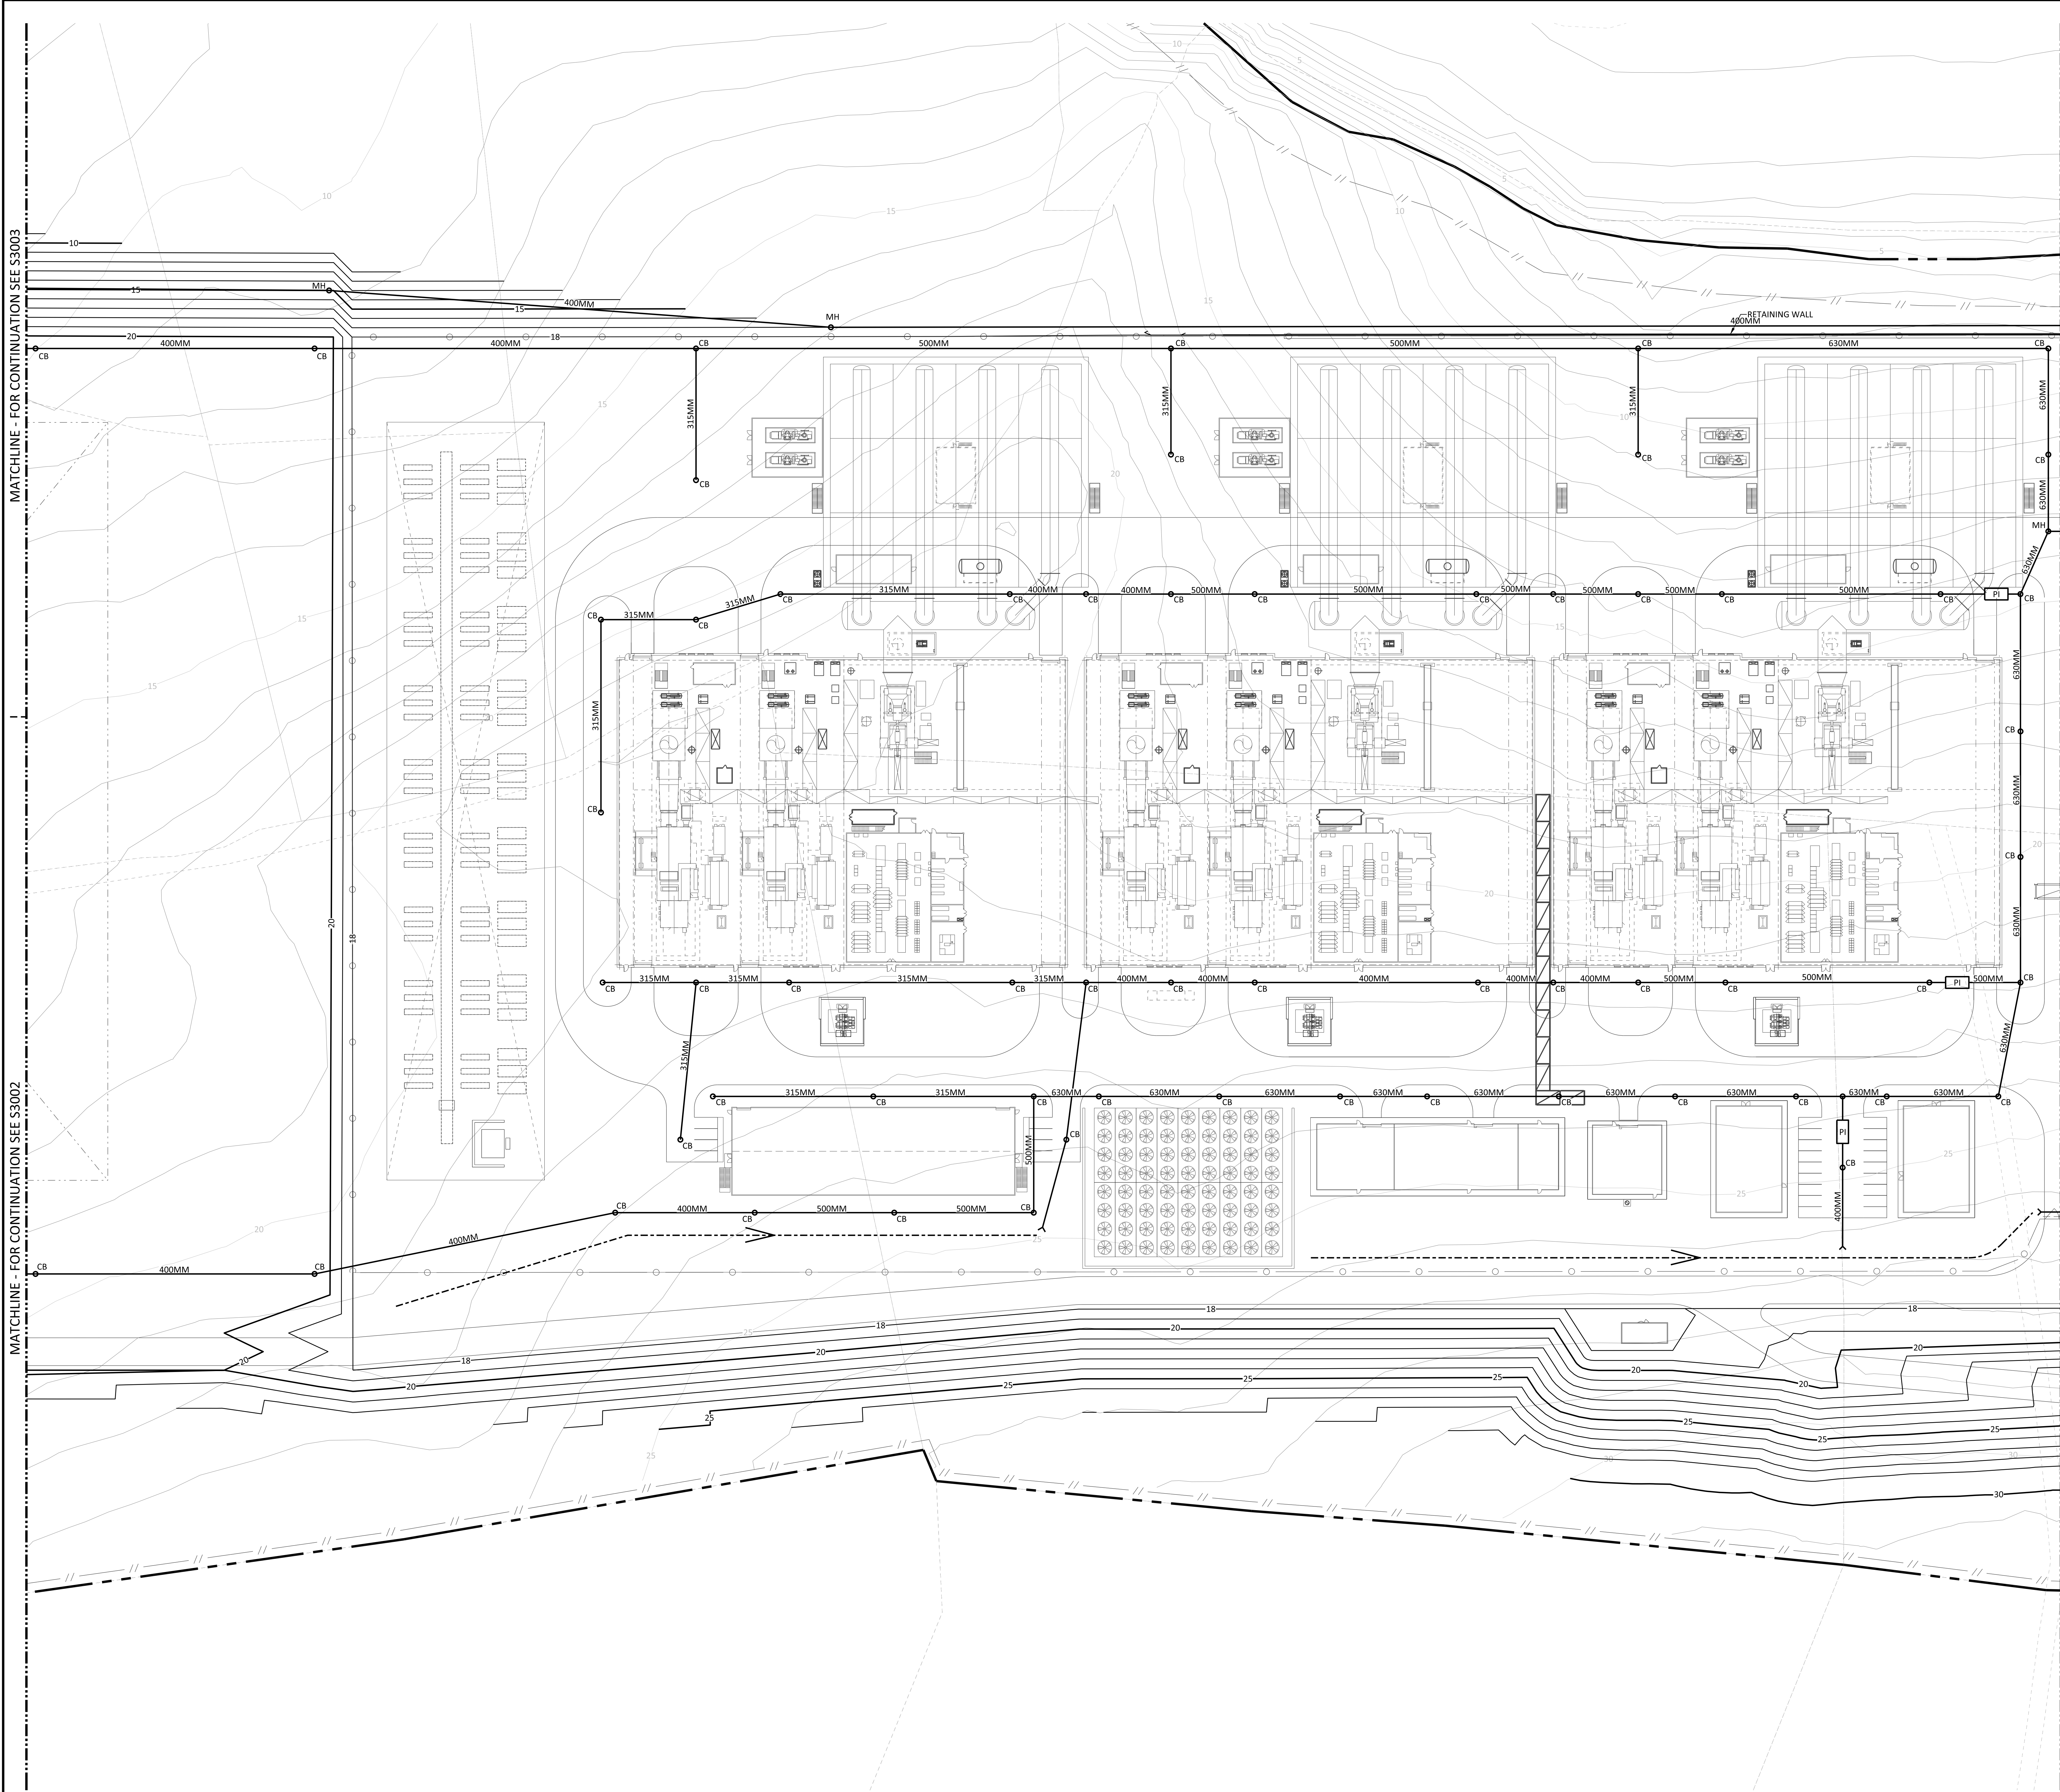

NOTES

1. FOR GENERAL NOTES SEE DRAWING 1STF-S3000.



| LEGEND |                                                       |
|--------|-------------------------------------------------------|
|        | PROJECT (REDLINE) BOUNDARY                            |
|        | SECURITY FENCE                                        |
|        | 2.9 M HIGH CHAIN LINK SECURITY FENCE WITH BARBED WIRE |
|        | 4.0 M HIGH PALISADE AND ELECTRIC WIRE FENCE           |
|        | NEW CONTOUR                                           |
|        | EXISTING CONTOUR                                      |
|        | GRADE SURFACE FLOW INDICATOR                          |
|        | NEW CULVERT                                           |
|        | PROPOSED STORMWATER PIPE AND CATCH BASIN              |
|        | HYDRANT                                               |
|        | FIRE WATER PIPING                                     |
|        | POTABLE WATER PIPING                                  |
|        | SANITARY PIPING                                       |
|        | PETROLEUM INTERCEPTOR                                 |
|        | PROPOSED SWALE                                        |
|        | ELEVATED FIREWATER MONITOR                            |

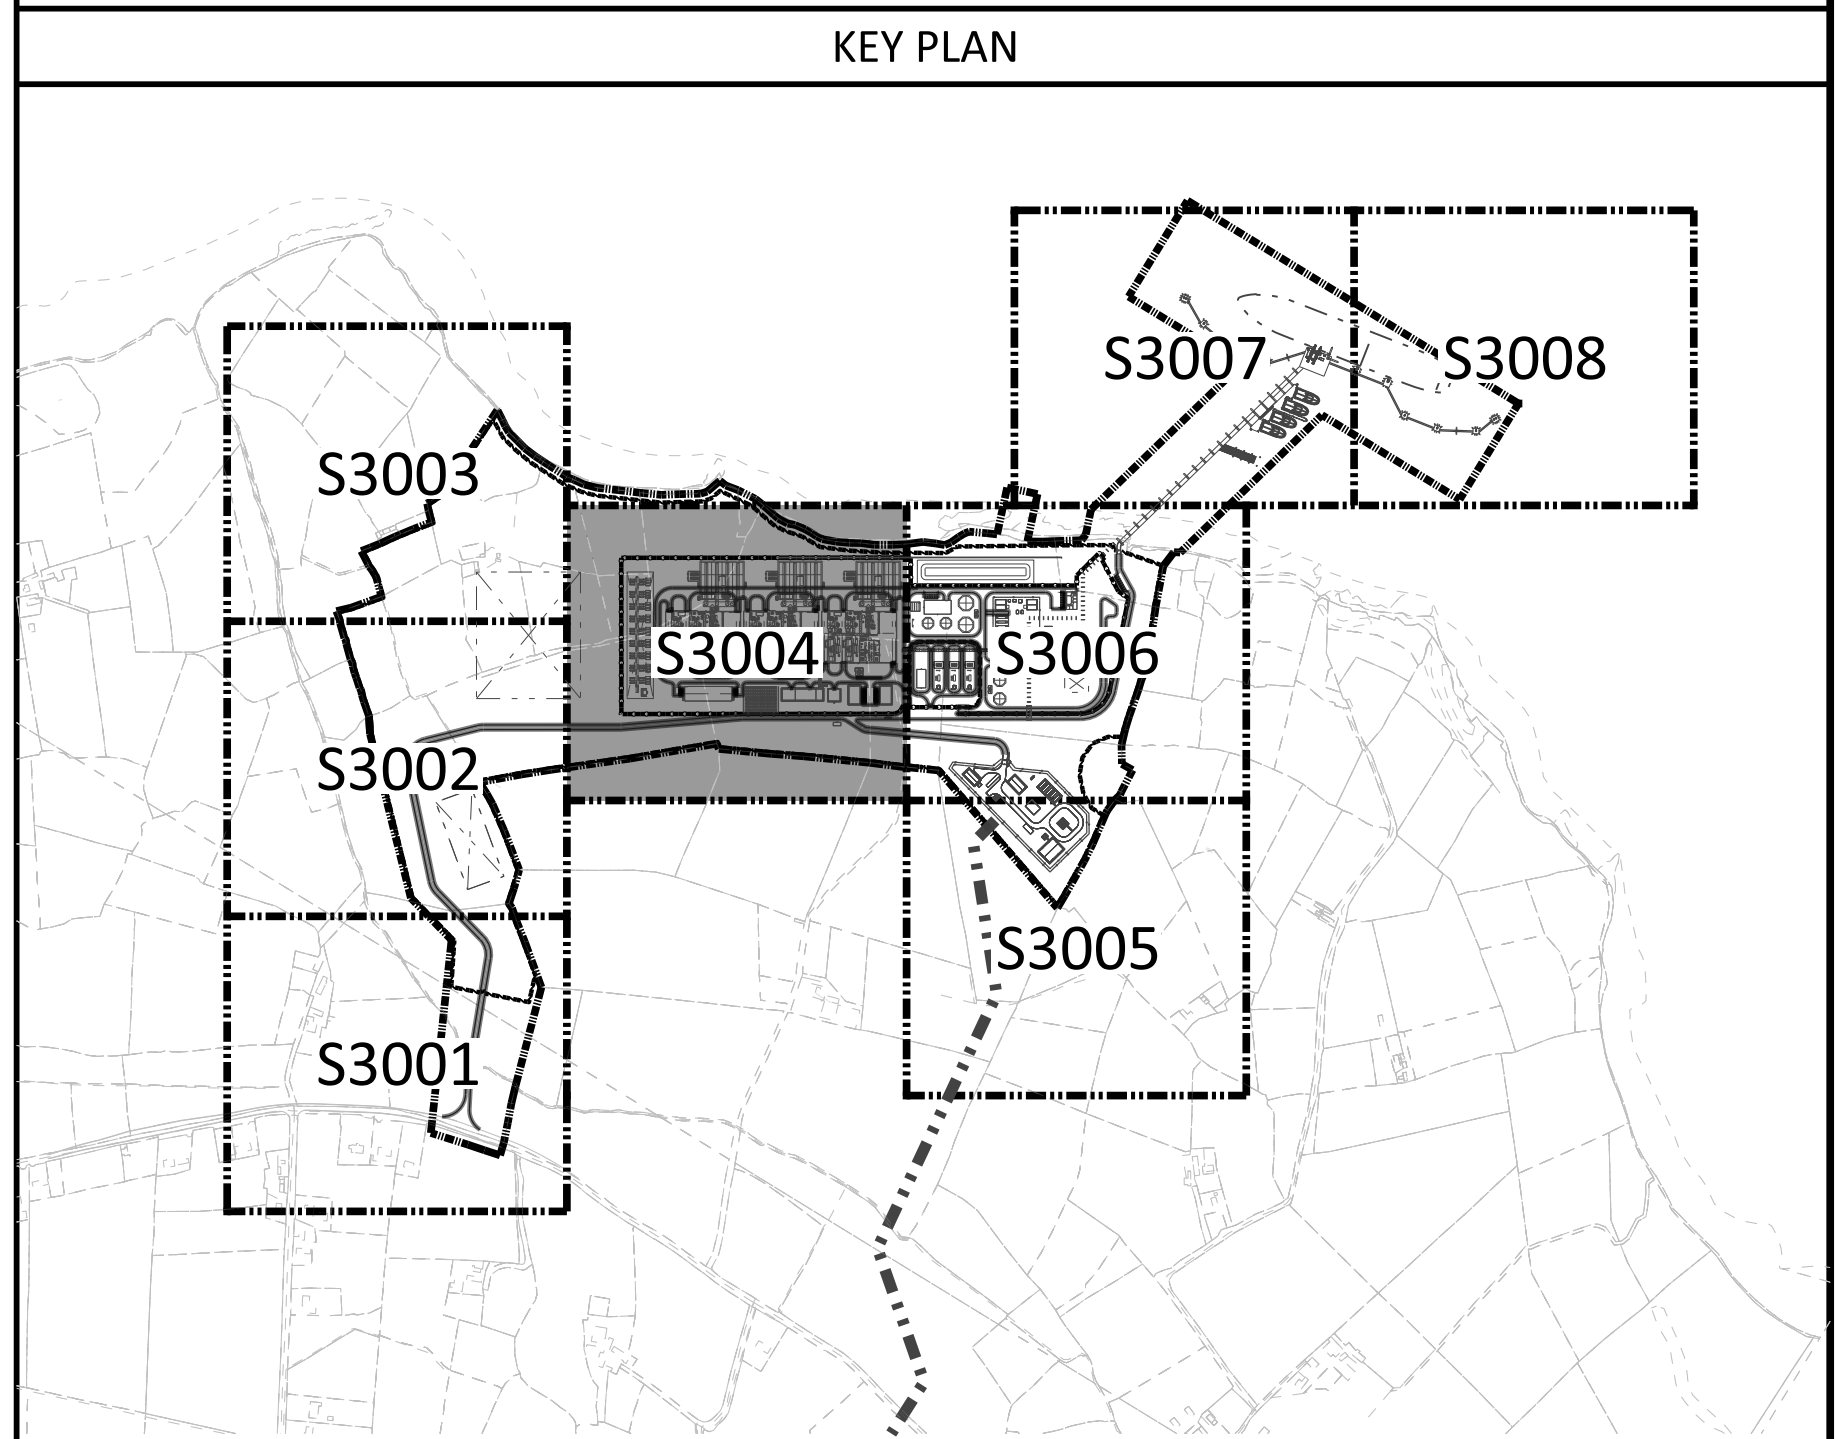

NOT TO BE USED  
FOR CONSTRUCTION

THE DISTRIBUTION AND USE OF THE NATIVE FORMAT CAD  
FILE OF THIS DRAWING IS UNCONTROLLED. THE USER  
SHALL VERIFY TRACEABILITY OF THIS DRAWING TO THE  
LATEST CONTROLLED VERSION.

| NO | DATE        | REVISIONS AND RECORD OF ISSUE | TAH | JDA | DAC | DRN | DES | CHK | PDE | APP |
|----|-------------|-------------------------------|-----|-----|-----|-----|-----|-----|-----|-----|
| 1  | 18/JUN/2021 | ISSUED FOR PLANNING           |     |     |     |     |     |     |     |     |
| 0  | 30/APR/2021 | ISSUED FOR PLANNING           |     |     |     |     |     |     |     |     |

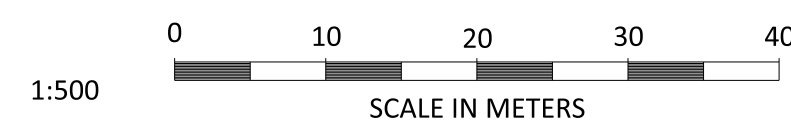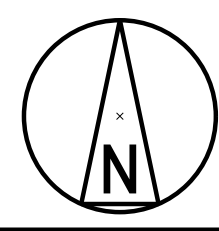

BLACK & VEATCH CORP HEADQUARTERS:  
11401 LAMAR AVENUE, OVERLAND PARK,  
KANSAS, USA

| BLACK & VEATCH |       |
|----------------|-------|
| DESIGNER       | DRAWN |
| CHECKED        | DATE  |

| SHANNON LNG LIMITED                |  | PROJECT           | DRAWING NUMBER | REV |
|------------------------------------|--|-------------------|----------------|-----|
| SHANNON TECHNOLOGY AND ENERGY PARK |  | 198291-1STF-S3004 |                | 1   |
| GRADING AND DRAINAGE - SITE        |  | CODE              |                |     |
| PLAN - AREA 4                      |  | AREA              |                |     |