


MATCHLINE - FOR CONTINUATION SEE S3006

NOTES

1. FOR GENERAL NOTES SEE DRAWING 1STF-S3000.

REFER TO GNI DRAWINGS FOR GRADING & DRAINAGE IN AGI AREA

KEY PLAN

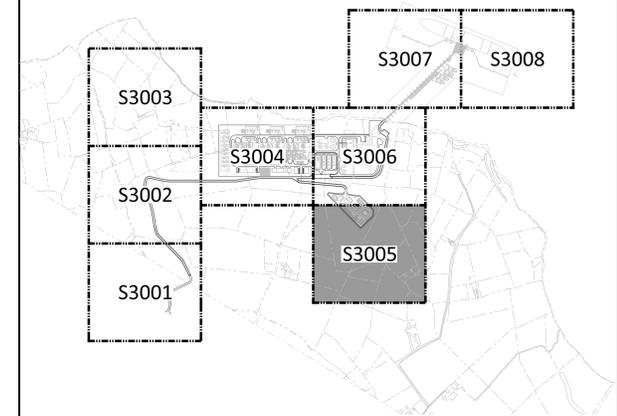

NOT TO BE USED FOR CONSTRUCTION

THE DISTRIBUTION AND USE OF THE NATIVE FORMAT CAD FILE OF THIS DRAWING IS UNCONTROLLED. THE USER SHALL VERIFY TRACEABILITY OF THIS DRAWING TO THE LATEST CONTROLLED VERSION.

MicroStation v0.11.0.36
08/09/2021 11:04 AM File Size 1=1

NO	DATE	REVISIONS AND RECORD OF ISSUE	DRN	DES	CHK	PDE	APP
1	18/JUN/2021	ISSUED FOR PLANNING	TAH	JDA		DAC	
0	30/APR/2021	ISSUED FOR PLANNING	BJR	JDA		DAC	



BLACK & VEATCH CORP HEADQUARTERS:
11401 LAMAR AVENUE, OVERLAND PARK,
KANSAS, USA

BLACK & VEATCH	
DESIGNER JDA	DRAWN BJR
CHECKED	DATE

SHANNON LNG LIMITED
SHANNON TECHNOLOGY AND ENERGY PARK (STEP)
GRADING AND DRAINAGE - SITE
PLAN - AREA 5

PROJECT 198291-1STF-S3005	DRAWING NUMBER 1
CODE	AREA