


8/27/2021 11:57 AM Plot Size 1 = 1
MicroStation v8i11.0.36

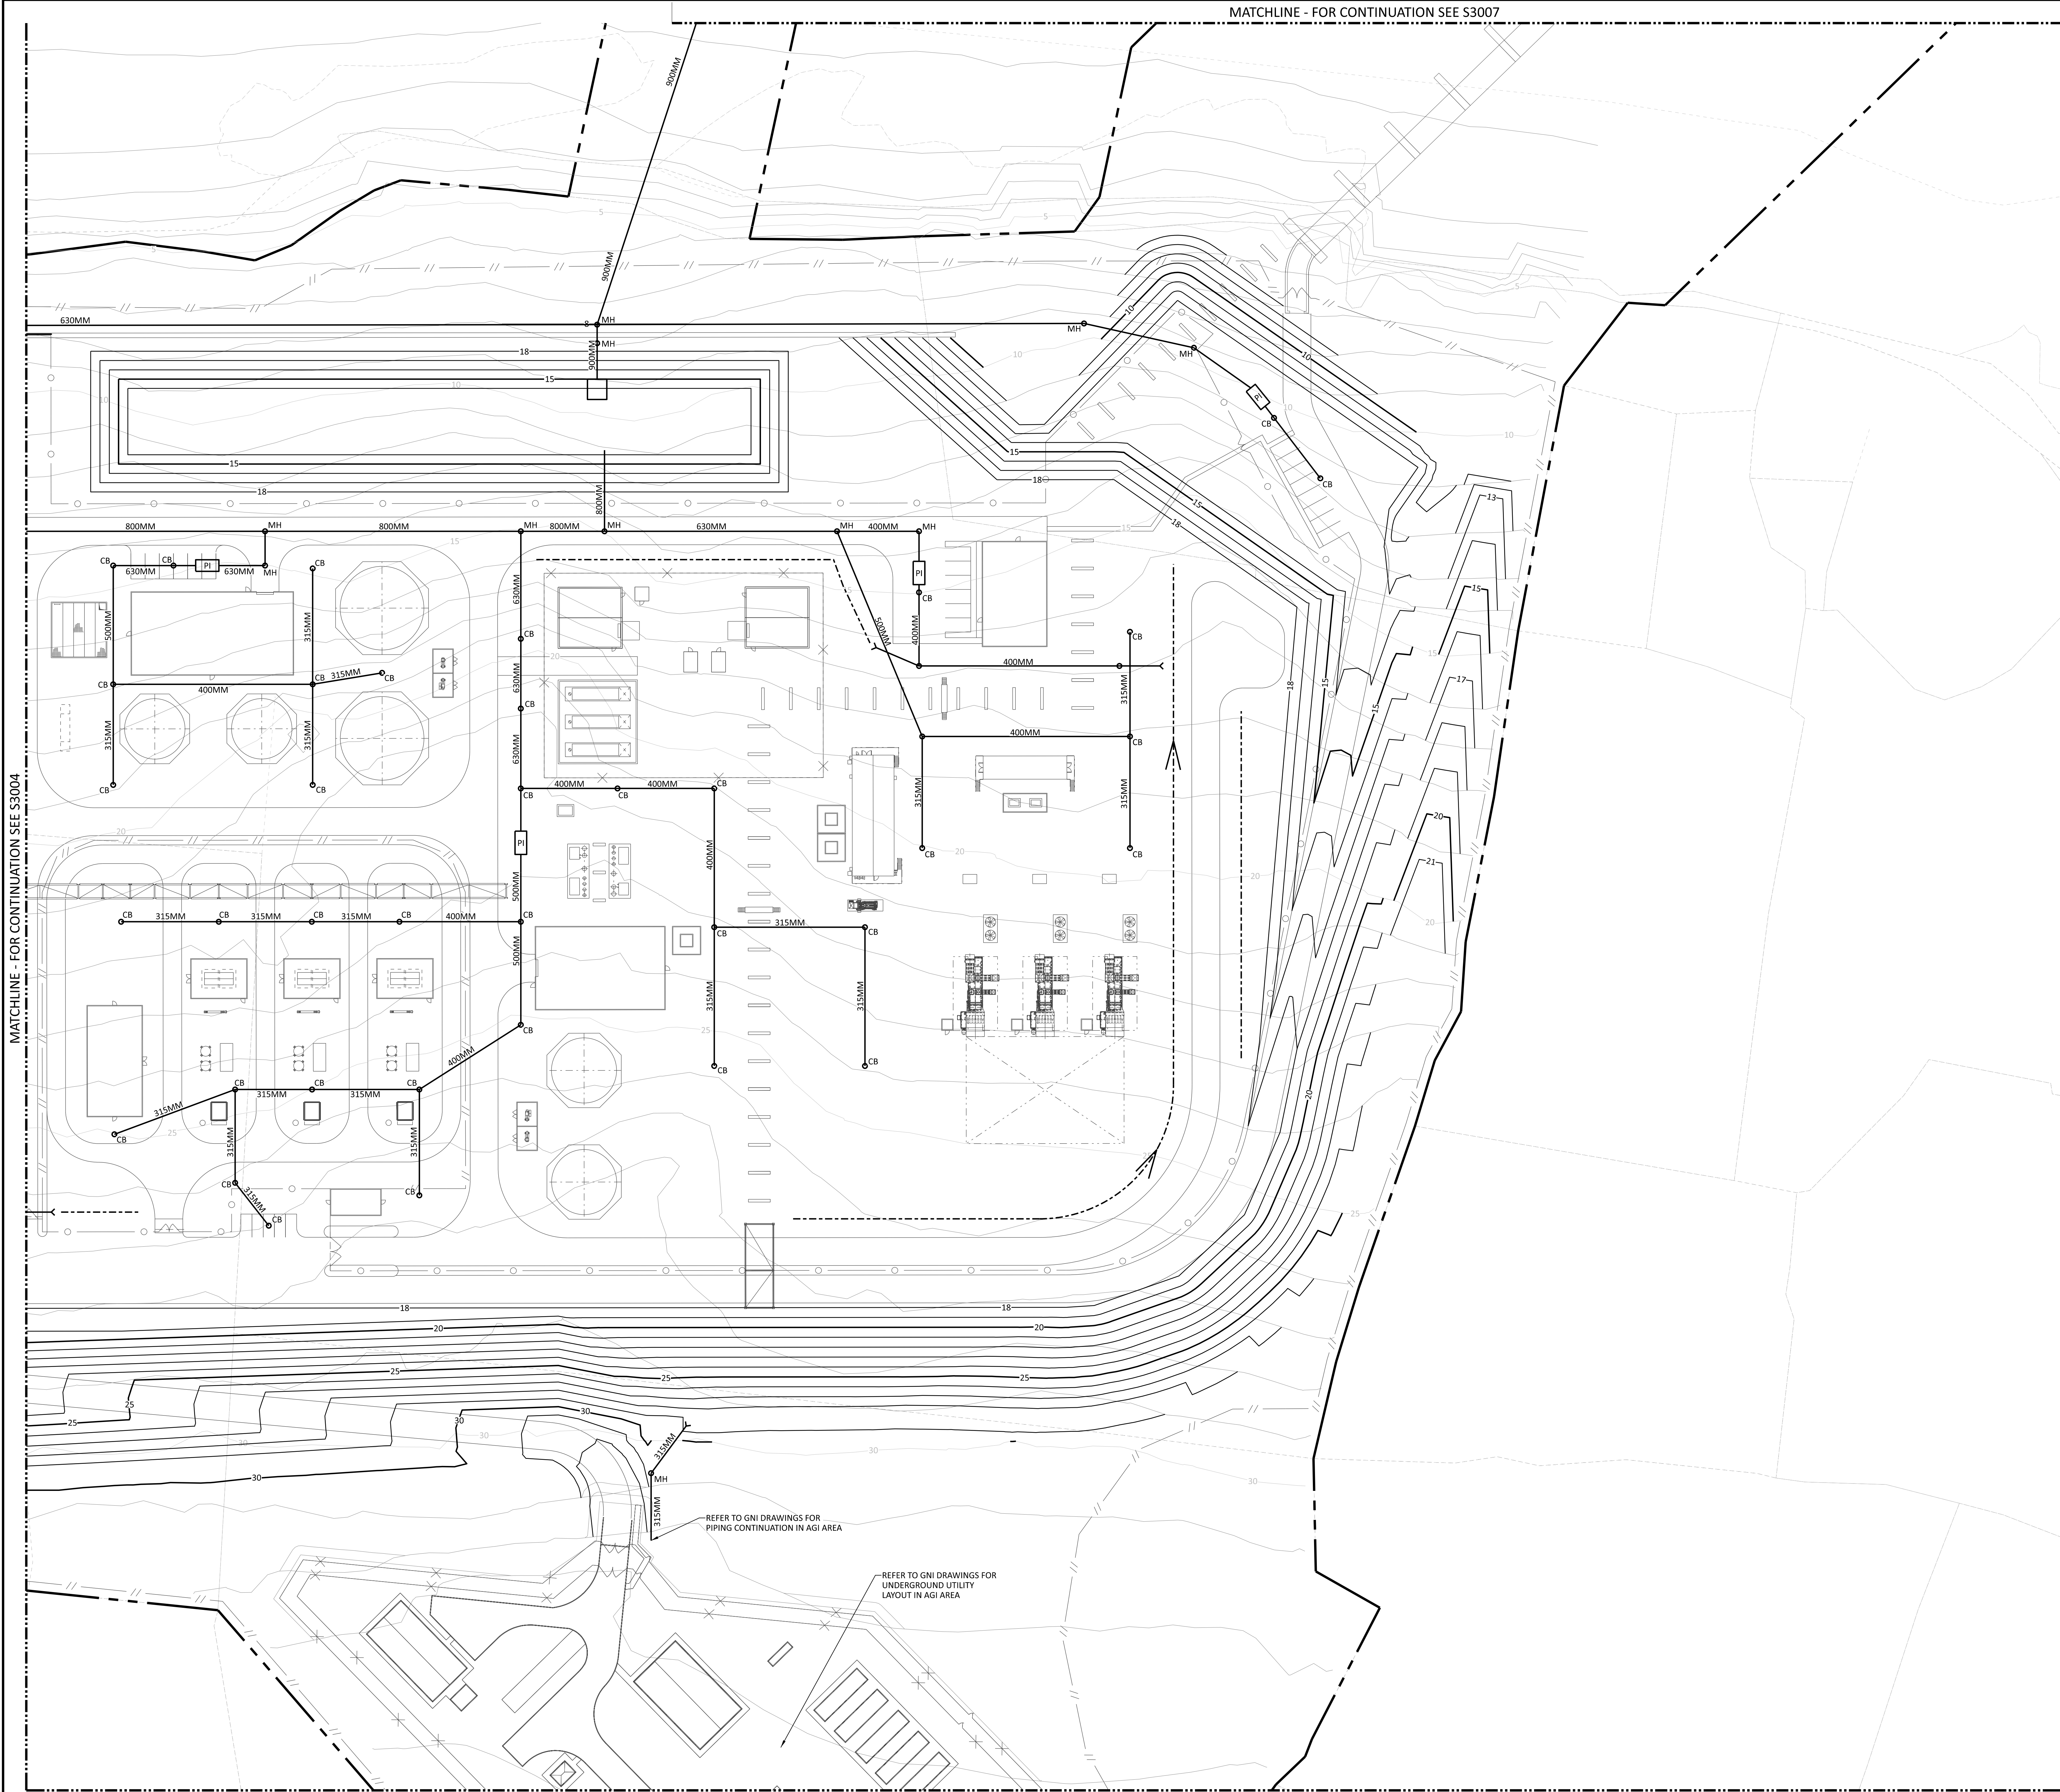

MATCHLINE - FOR CONTINUATION SEE S3007

MATCHLINE - FOR CONTINUATION SEE S3004

MATCHLINE - FOR CONTINUATION SEE S3005

REFER TO GNI DRAWINGS FOR
PIPING CONTINUATION IN AGI AREA

REFER TO GNI DRAWINGS FOR
UNDERGROUND UTILITY
LAYOUT IN AGI AREA


NOTES

- FOR GENERAL NOTES SEE DRAWING 1STF-S3000.

LEGEND

	PROJECT (REDLINE) BOUNDARY
	SECURITY FENCE
	2.9 M HIGH CHAIN LINK SECURITY FENCE WITH BARBED WIRE
	4.0 M HIGH PALISADE AND ELECTRIC WIRE FENCE
	NEW CONTOUR
	EXISTING CONTOUR
	GRADE SURFACE FLOW INDICATOR
	NEW CULVERT
	PROPOSED STORMWATER PIPE AND CATCH BASIN
	HYDRANT
	FIRE WATER PIPING
	POTABLE WATER PIPING
	SANITARY PIPING
	PETROLEUM INTERCEPTOR
	PROPOSED SWALE
	ELEVATED FIREWATER MONITOR

KEY PLAN

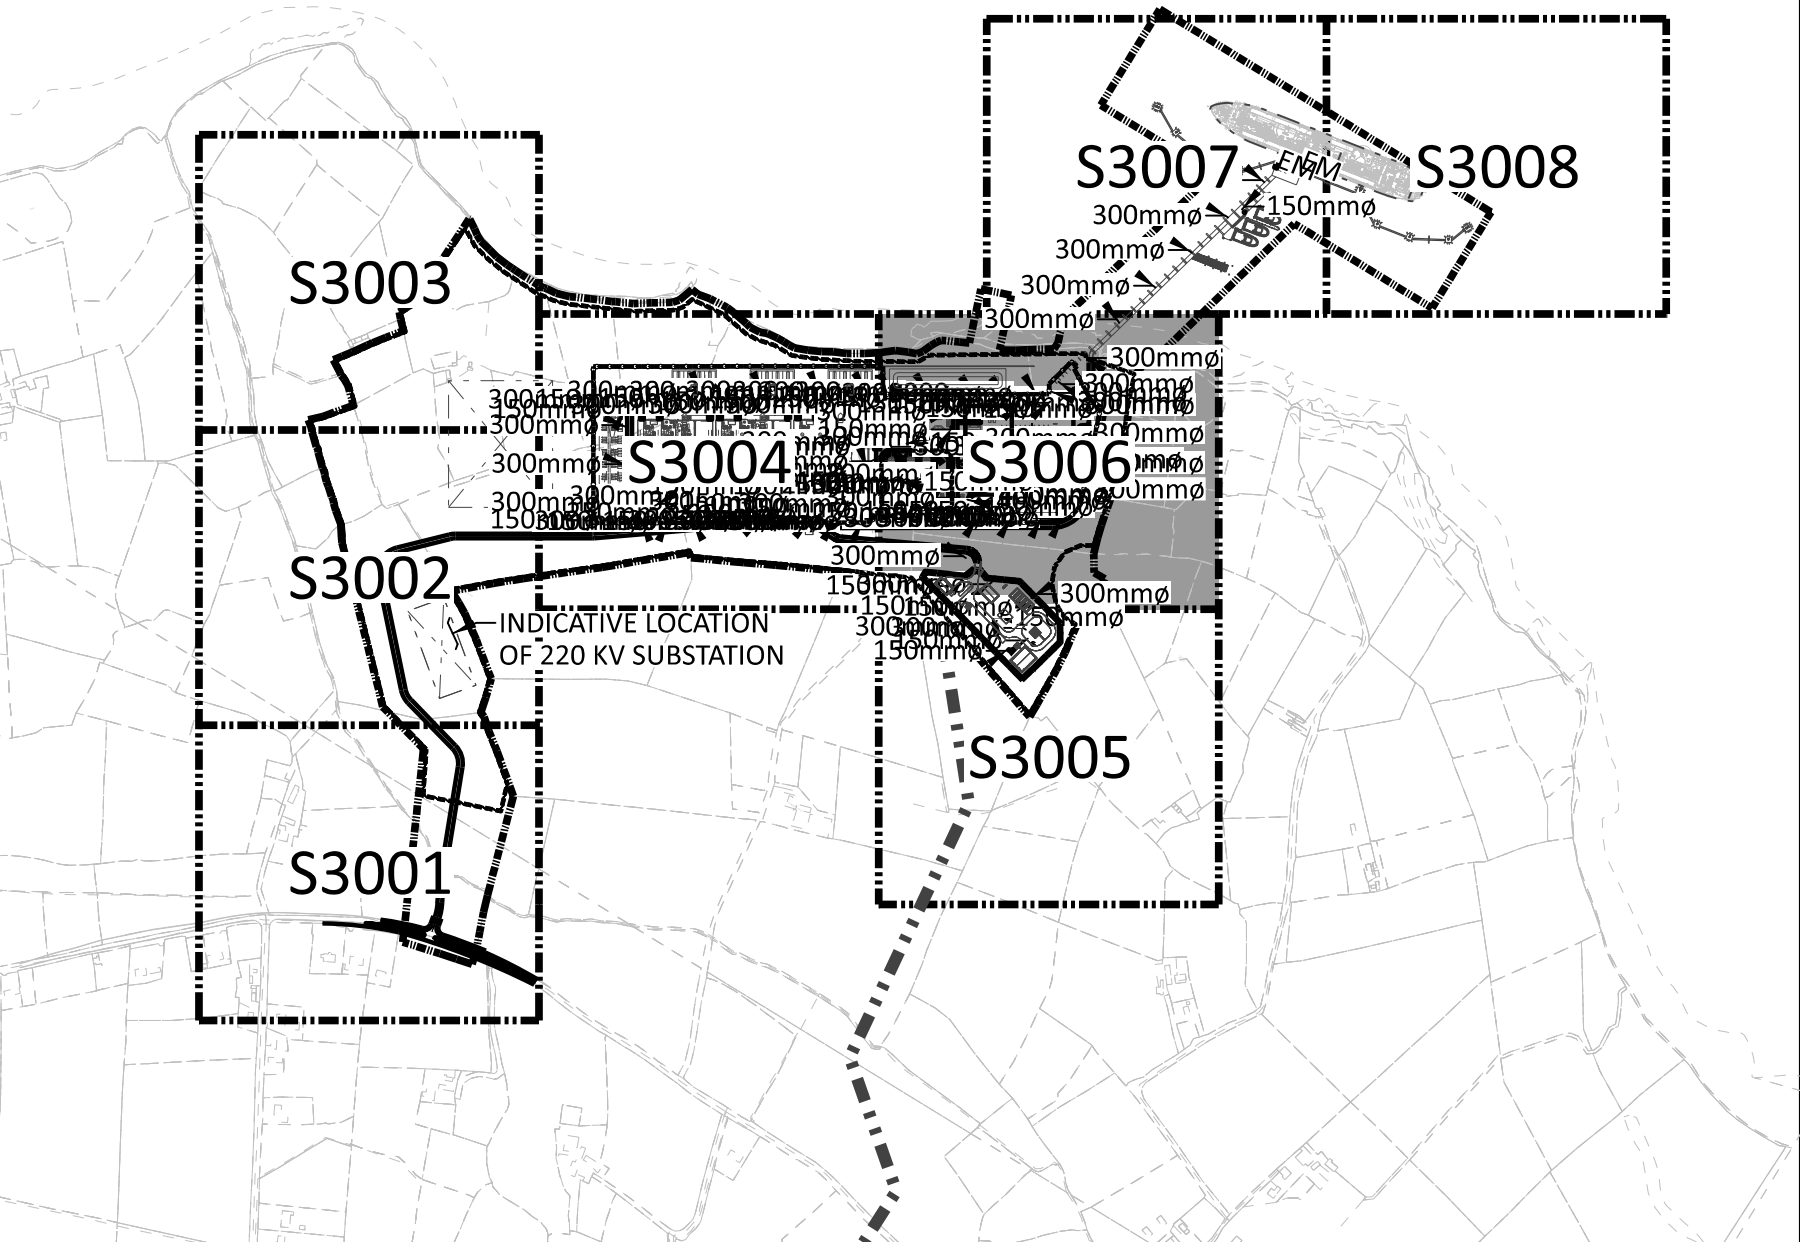

**NOT TO BE USED
FOR CONSTRUCTION**

THE DISTRIBUTION AND USE OF THE NATIVE FORMAT CAD
FILE OF THIS DRAWING IS UNCONTROLLED. THE USER
SHALL VERIFY TRACEABILITY OF THIS DRAWING TO THE
LATEST CONTROLLED VERSION.

BLACK & VEATCH CORP HEADQUARTERS:
11401 LAMAR AVENUE, OVERLAND PARK,
KANSAS, USA

BLACK & VEATCH

DESIGNER	JDA	DRAWN	BJR
CHECKED		DATE	


SHANNON LNG LIMITED
SHANNON TECHNOLOGY AND ENERGY PARK
GRADING AND DRAINAGE - SITE
PLAN - AREA G

PROJECT
DRAWING NUMBER
198291-1STF-S3006

CODE	
AREA	

REV
1

NO	DATE	REVISIONS AND RECORD OF ISSUE	TAH	JDA	DAC
1	18/JUN/2021	ISSUED FOR PLANNING			
0	30/APR/2021	ISSUED FOR PLANNING	BJR	JDA	DAC
			DRN	DES	CHK
			PDE	APP	

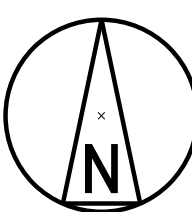

1:500
0 10 20 30 40
SCALE IN METERS