


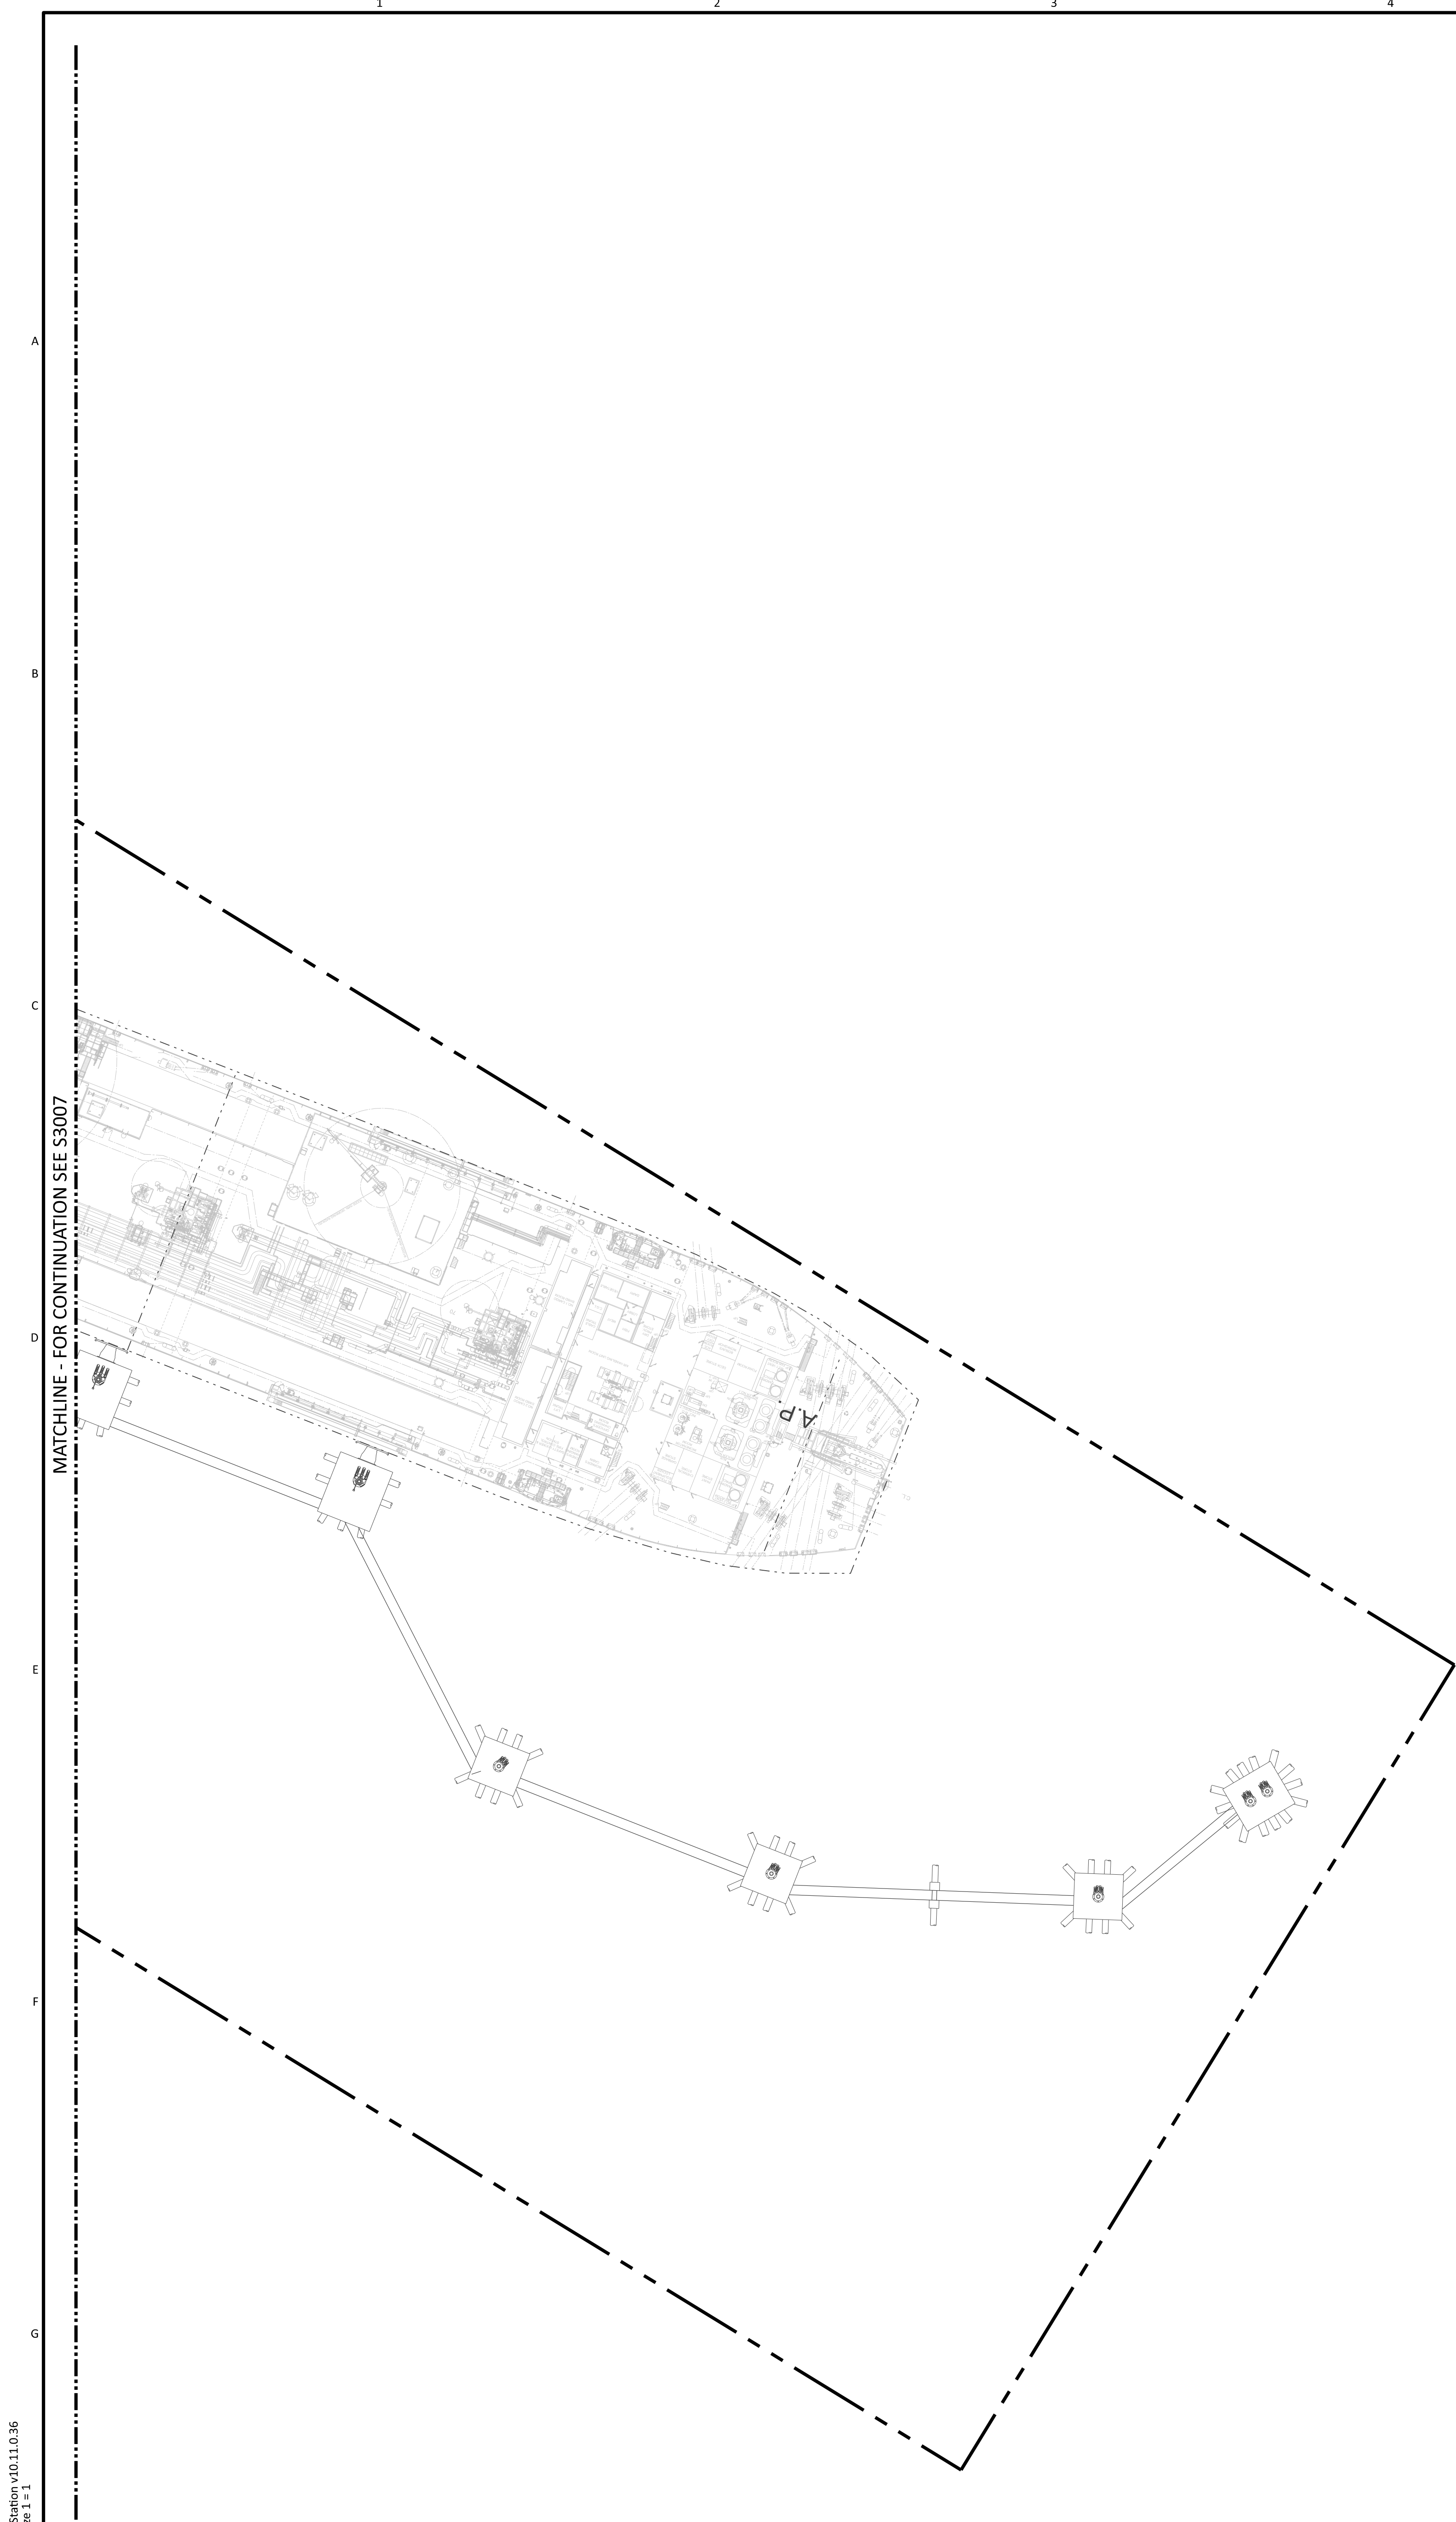

MATCHLINE - FOR CONTINUATION SEE S3007


NOTES

1. FOR GENERAL NOTES SEE DRAWING 1STF-S3000.

LEGEND

- PROJECT (REDLINE) BOUNDARY
- SECURITY FENCE
- 2.9 M HIGH CHAIN LINK SECURITY FENCE WITH BARBED WIRE
- 4.0 M HIGH PALISADE AND ELECTRIC WIRE FENCE
- NEW CONTOUR
- EXISTING CONTOUR
- GRADE SURFACE FLOW INDICATOR
- NEW CULVERT
- PROPOSED STORMWATER PIPE AND CATCH BASIN
- HYDRANT
- FIRE WATER PIPING
- POTABLE WATER PIPING
- SANITARY PIPING
- PETROLEUM INTERCEPTOR
- PROPOSED SWALE
- ELEVATED FIREWATER MONITOR



KEY PLAN

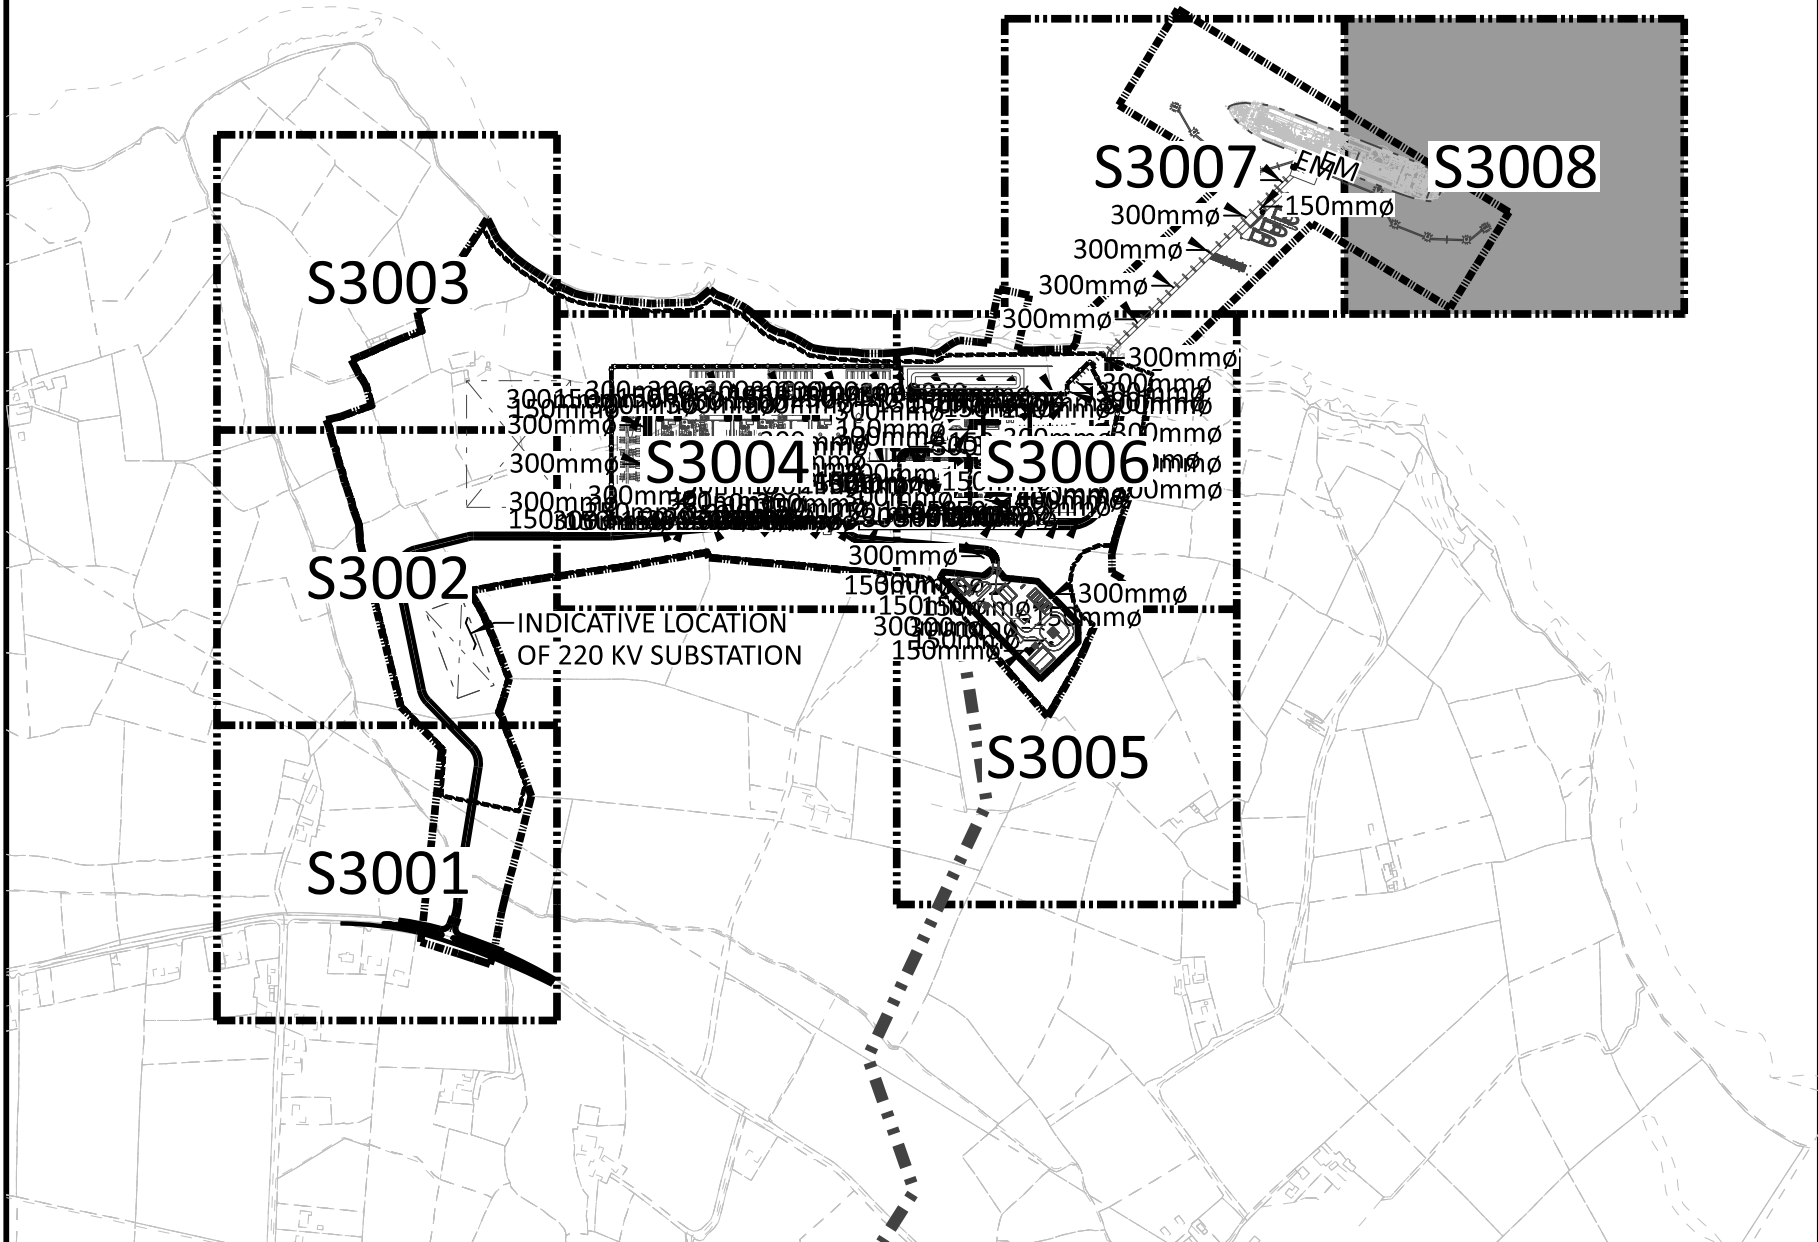

NOT TO BE USED
FOR CONSTRUCTION

THE DISTRIBUTION AND USE OF THE NATIVE FORMAT CAD
FILE OF THIS DRAWING IS UNCONTROLLED. THE USER
SHALL VERIFY TRACEABILITY OF THIS DRAWING TO THE
LATEST CONTROLLED VERSION.

1	18/JUN/2021	ISSUED FOR PLANNING	TAH	JDA	DAC
0	30/APR/2021	ISSUED FOR PLANNING	BUR	JDA	DAC
NO	DATE	REVISIONS AND RECORD OF ISSUE	DRN	DES	CHK

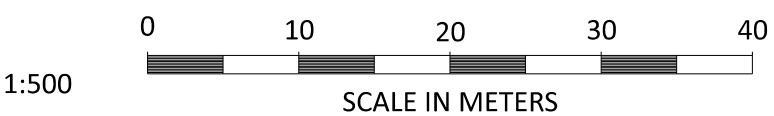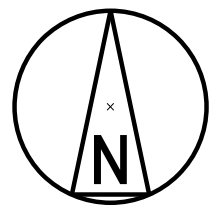

BLACK & VEATCH CORP HEADQUARTERS:
11401 LAMAR AVENUE, OVERLAND PARK,
KANSAS, USA

DESIGNER	JDA	DRAWN	BUR
CHECKED	DATE		

SHANNON LNG LIMITED
SHANNON TECHNOLOGY AND ENERGY PARK
GRADING AND DRAINAGE - SITE
PLAN - AREA 8

PROJECT	DRAWING NUMBER	REV
198291-1STF-S3008		1
CODE	AREA	