


NOTES

1. FOR GENERAL NOTES SEE DRAWING 15TF-S3000.

LEGEND

	PROJECT (REDLINE) BOUNDARY
	SECURITY FENCE
	2.9 M HIGH CHAIN LINK SECURITY FENCE WITH BARBED WIRE
	4.0 M HIGH PALISADE AND ELECTRIC WIRE FENCE
	NEW CONTOUR
	EXISTING CONTOUR
	GRADE SURFACE FLOW INDICATOR
	NEW CULVERT
	PROPOSED STORMWATER PIPE AND CATCH BASIN
	HYDRANT
	FIRE WATER PIPING
	POTABLE WATER PIPING
	SANITARY PIPING
	PETROLEUM INTERCEPTOR
	PROPOSED SWALE
	ELEVATED FIREWATER MONITOR

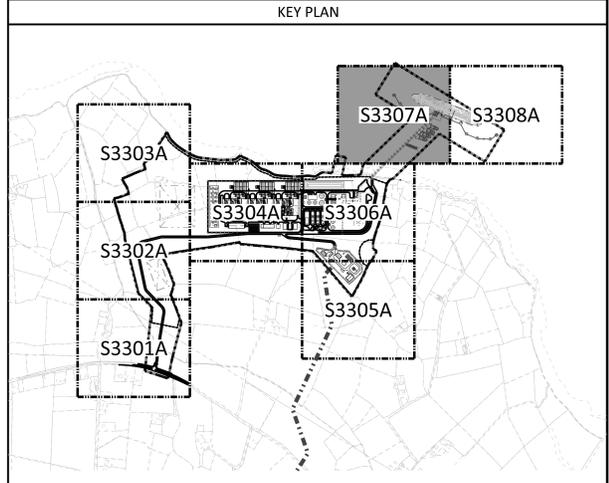


NOT TO BE USED FOR CONSTRUCTION

THE DISTRIBUTION AND USE OF THE NATIVE FORMAT CAD FILE OF THIS DRAWING IS UNCONTROLLED. THE USER SHALL VERIFY TRACEABILITY OF THIS DRAWING TO THE LATEST CONTROLLED VERSION.


MicroStation v8.0.15.0.74
08/18/2021 06:45:44 AM Plot Size 1=1

NO	DATE	REVISIONS AND RECORD OF ISSUE	DRN	DES	CHK	PDE	APP
1	18/JUN/2021	ISSUED FOR PLANNING		TAH	JDA		DAC
0	30/APR/2021	ISSUED FOR PLANNING		BJR	JDA		DAC

DESIGNER	JDA	DRAWN	BJR
CHECKED		DATE	

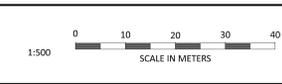

BLACK & VEATCH CORP HEADQUARTERS:
11401 LAMAR AVENUE, OVERLAND PARK,
KANSAS, USA

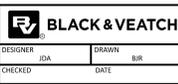

SHANNON LNG LIMITED SHANNON TECHNOLOGY AND ENERGY PARK SANITARY LAYOUT - SITE PLAN - AREA 7		PROJECT 198291-1STU-S3307A CODE AREA	DRAWING NUMBER 1 REV 1
---	--	---	---------------------------------