



TYPICAL FIRE HYDRANT DETAIL
NO SCALE

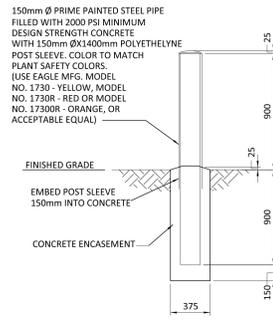

TYPICAL GUARD POST
NO SCALE

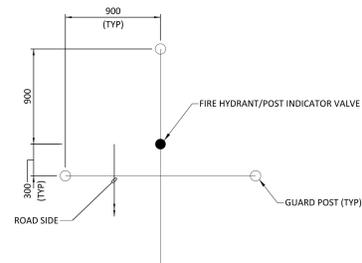

FIRE HYDRANT/POST INDICATOR VALVE
GUARD POST LOCATION PLAN
NO SCALE

MicroStation v0.11.0.36
 06/08/2021 01:56 PM File Size 1=1

NO	DATE	REVISIONS AND RECORD OF ISSUE	DRN	DES	CHK	PDE	APP
1	18/JUN/2021	ISSUED FOR PLANNING	TAM	JDA		DAC	
0	30/APR/2021	ISSUED FOR PLANNING	BJR	JDA		DAC	

BLACK & VEATCH CORP HEADQUARTERS:
11401 LAMAR AVENUE, OVERLAND PARK,
KANSAS, USA

BLACK & VEATCH

DESIGNER: JDA DRAWN: BJR
CHECKED: DATE

SHANNON LNG LIMITED
SHANNON TECHNOLOGY AND ENERGY PARK
FIRE WATER LAYOUT - SITE
TYPICAL FIRE WATER DETAILS

PROJECT	DRAWING NUMBER	REV
198291-1STU-S3962		1
CODE	AREA	

**NOT TO BE USED
FOR CONSTRUCTION**

THE DISTRIBUTION AND USE OF THE NATIVE FORMAT CAD
FILE OF THIS DRAWING IS UNCONTROLLED. THE USER
SHALL VERIFY TRACEABILITY OF THIS DRAWING TO THE
LATEST CONTROLLED VERSION.