


- NOTES:
1. THE ENCLOSED DESIGN IS FOR PLANNING PURPOSES ONLY AND NOT FOR CONSTRUCTION.
 2. UTILITY SLEEPER - CONCRETE

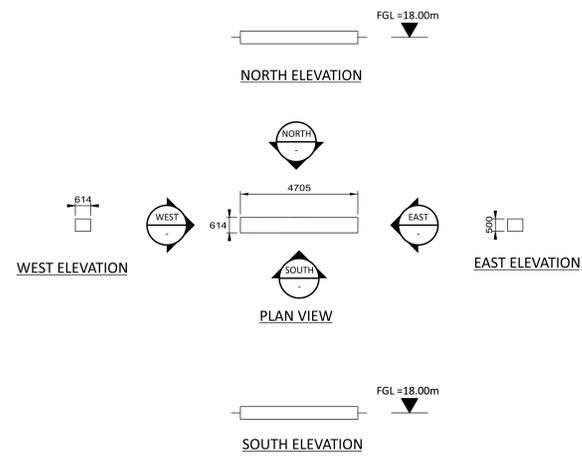



NOT TO BE USED FOR CONSTRUCTION
 THE DISTRIBUTION AND USE OF THE NATIVE FORMAT CAD FILE OF THIS DRAWING IS UNCONTROLLED. THE USER SHALL VERIFY TRACEABILITY OF THIS DRAWING TO THE LATEST CONTROLLED VERSION.

19c47762
 08/06/2021 03:16 PM
 P:\15281\1

NO	DATE	ISSUED FOR PLANNING	DRN	DES	CHK	PDE	APP
0	18/JUN/2021	ISSUED FOR PLANNING					

NO	DATE	REVISIONS AND RECORD OF ISSUE	DRN	DES	CHK	PDE	APP

TMC	DIL	DAC

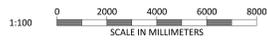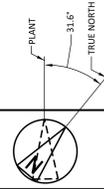

BLACK & VEATCH CORP HEADQUARTERS:
 11401 LAMAR AVENUE, OVERLAND PARK,
 KANSAS, USA

BLACK & VEATCH

CHECKED: _____ DATE: _____

DRAWN: _____

SHANNON LNG LIMITED
 SHANNON TECHNOLOGY AND ENERGY PARK (STEP)
 UTILITY SLEEPER
 PLAN AND ELEVATIONS

PROJECT	DRAWING NUMBER	REV
198291-SS-A4013		0