
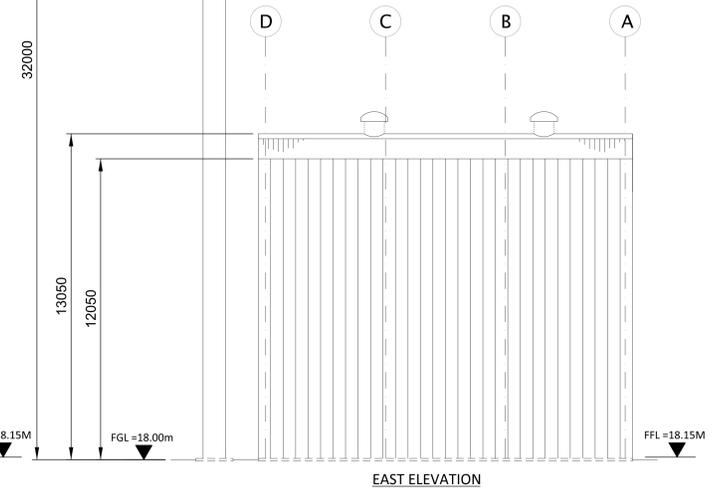
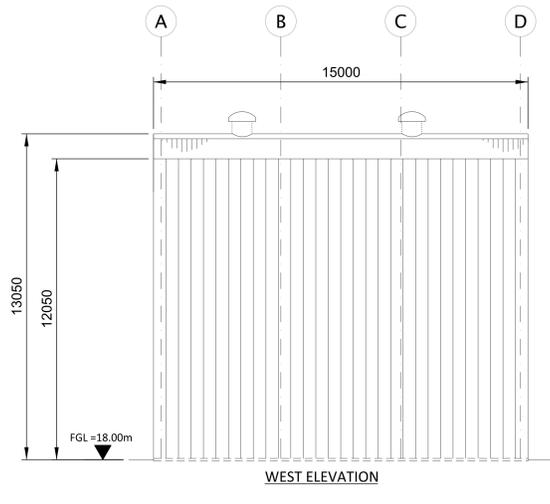
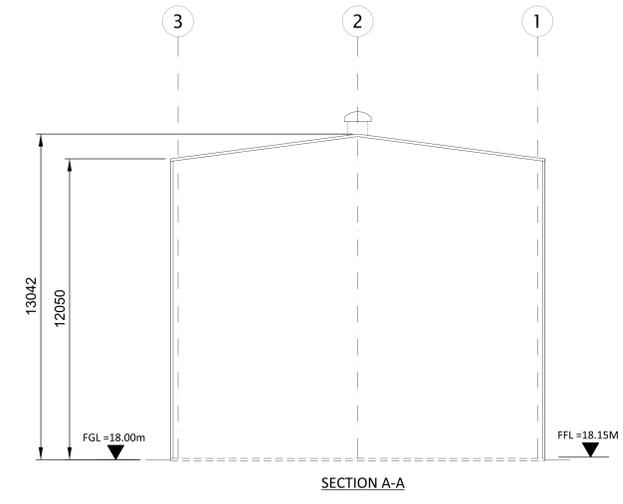
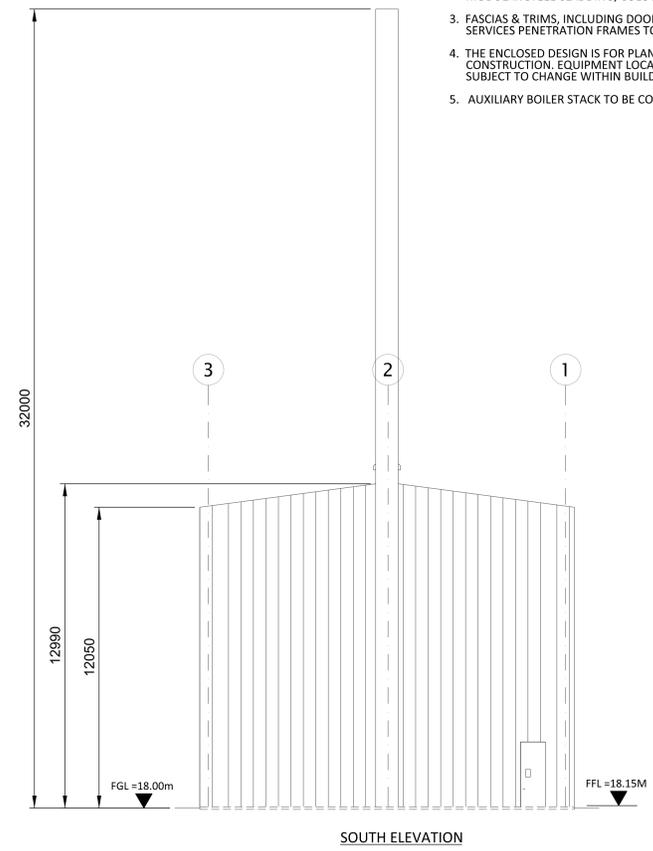
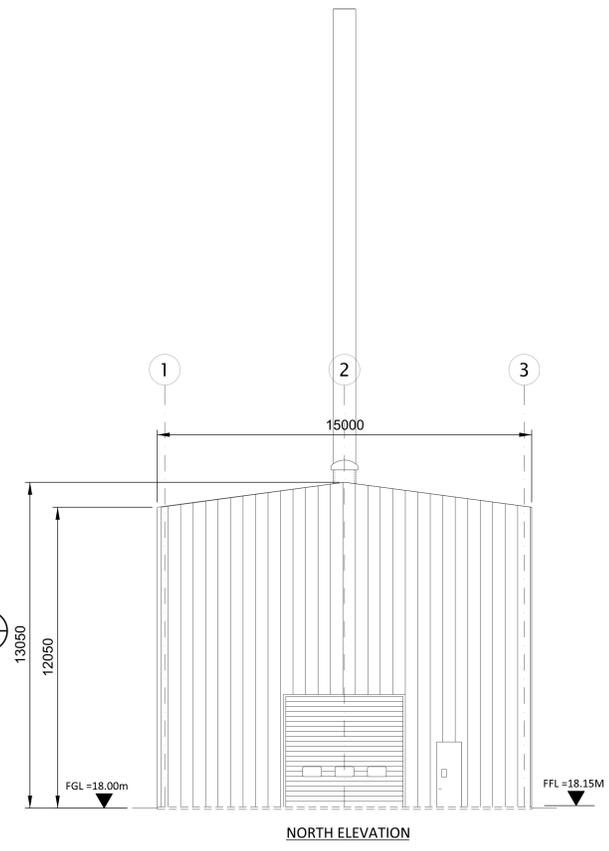
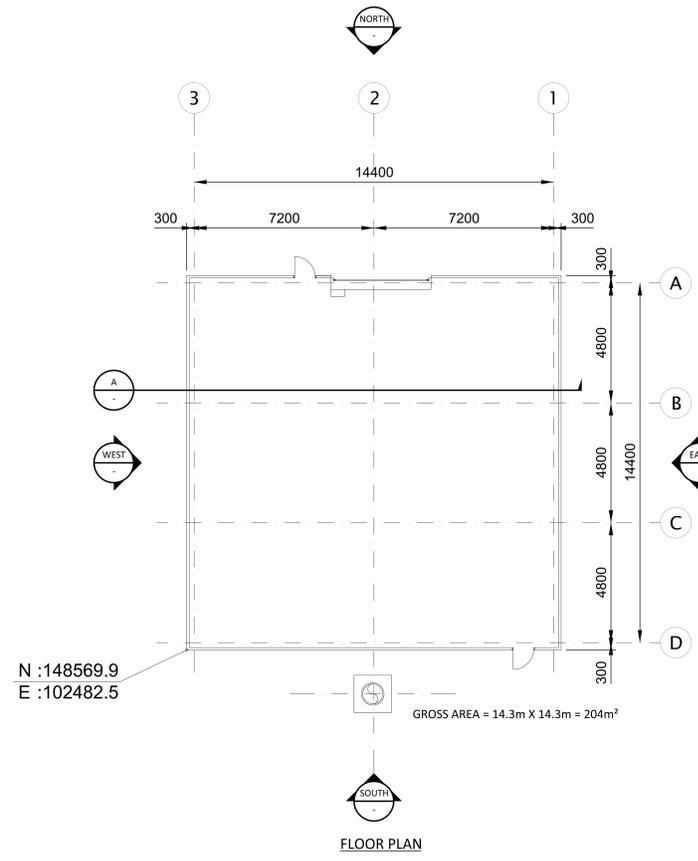


- NOTES:
1. ROOF - COMPOSITE PVC/PLASTISOL LAMINATED INSULATED MEMBRANE WITH INTEGRAL STEEL SUPPORT DECKING, COLOUR CHROME GREEN, RAL 6020.
  2. WALLS - COMPOSITE PVC/PLASTISOL LAMINATED INSULATED VERTICAL PROFILED MODULAR STEEL CLADDING, COLOUR OLIVE GREEN, RAL 6003.
  3. FASCIAS & TRIMS, INCLUDING DOORS, WINDOWS, VENTILATION OPENINGS & SERVICES PENETRATION FRAMES TO BE COLOUR TRAFFIC GREY B, RAL 7043.
  4. THE ENCLOSED DESIGN IS FOR PLANNING PURPOSES ONLY AND NOT FOR CONSTRUCTION. EQUIPMENT LOCATIONS ARE INDICATIVE ONLY AND ARE SUBJECT TO CHANGE WITHIN BUILDING.
  5. AUXILIARY BOILER STACK TO BE COLOUR TRAFFIC GREY B, RAL 7043.

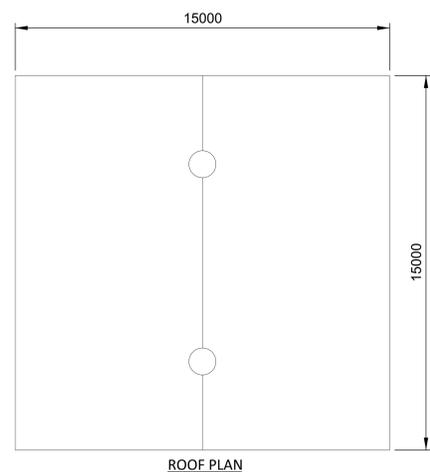


**NOT TO BE USED FOR CONSTRUCTION**

THE DISTRIBUTION AND USE OF THE NATIVE FORMAT CAD FILE OF THIS DRAWING IS UNCONTROLLED. THE USER SHALL VERIFY TRACEABILITY OF THIS DRAWING TO THE LATEST CONTROLLED VERSION.

18/07/2021 12:55 PM  
 18/07/2021 12:55 PM  
 18/07/2021 12:55 PM

| NO | DATE        | REVISIONS AND RECORD OF ISSUE | DRN | DES | CHK | PDE | APP |
|----|-------------|-------------------------------|-----|-----|-----|-----|-----|
| 1  | 18/JUN/2021 | ISSUED FOR PLANNING           | TMC | DIL | DAC |     |     |
| 0  | 30/APR/2021 | ISSUED FOR PLANNING           | TMC | DIL | DAC |     |     |

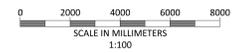

BLACK & VEATCH CORP HEADQUARTERS:  
11401 LAMAR AVENUE, OVERLAND PARK,  
KANSAS, USA

**BLACK & VEATCH**

CHECKED: DIL DRAWN: DATE

SHANNON LNG LIMITED  
SHANNON TECHNOLOGY AND ENERGY PARK (STEP)  
AUXILIARY BOILER BUILDING AND STACK  
PLAN ELEVATIONS AND SECTION

|                 |                |     |
|-----------------|----------------|-----|
| PROJECT         | DRAWING NUMBER | REV |
| 198291-SS-A4027 |                | 1   |
| AREA            |                |     |