

- NOTES:
1. ROOF - COMPOSITE PVC/PLASTISOL LAMINATED INSULATED MEMBRANE WITH INTEGRAL STEEL SUPPORT DECKING, COLOUR CHROME GREEN, RAL 6020.
  2. WALLS - COMPOSITE PVC/PLASTISOL LAMINATED INSULATED VERTICAL PROFILED MODULAR STEEL CLADDING, COLOUR RESEDA GREEN, RAL 6011 (LOWER TURBINE HALL) & OLIVE GREEN, RAL 6003 (UPPER HRSG AND TURBINE HALL)
  3. FASCIAS & TRIMS, INCLUDING DOORS, WINDOWS, VENTILATION OPENINGS & SERVICES PENETRATION FRAMES TO BE COLOUR TRAFFIC GREY B, RAL 7043.
  4. THE ENCLOSED DESIGN IS FOR PLANNING PURPOSES ONLY AND NOT FOR CONSTRUCTION. EQUIPMENT LOCATIONS ARE INDICATIVE ONLY AND ARE SUBJECT TO CHANGE WITHIN BUILDING.


ROOF PLAN

**NOT TO BE USED FOR CONSTRUCTION**  
 THE DISTRIBUTION AND USE OF THE NATIVE FORMAT CAD FILE OF THIS DRAWING IS UNCONTROLLED. THE USER SHALL VERIFY TRACEABILITY OF THIS DRAWING TO THE LATEST CONTROLLED VERSION.

18/06/2021 09:00 AM  
 P:\18291-SS-A4031G

NO	DATE	ISSUED FOR PLANNING	TMC	DIL	DAC
0	18/JUN/2021	ISSUED FOR PLANNING			

DRN	DES	CHK	PDE	APP

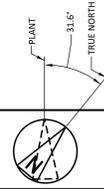

BLACK & VEATCH CORP HEADQUARTERS:  
 11401 LAMAR AVENUE, OVERLAND PARK,  
 KANSAS, USA

**BLACK & VEATCH**

CHECKED: \_\_\_\_\_ DATE: \_\_\_\_\_

DRAWN: \_\_\_\_\_

PROJECT: SHANNON LNG LIMITED  
 SHANNON TECHNOLOGY AND ENERGY PARK (STEP)  
 TURBINE HALL  
 ROOF PLAN

PROJECT	DRAWING NUMBER	REV
198291-SS-A4031G		0