
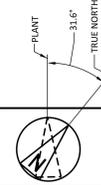
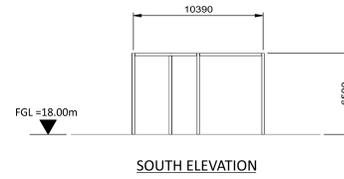
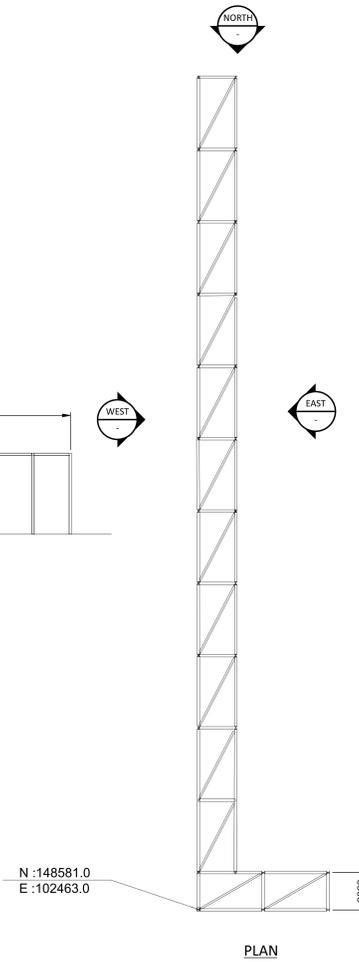
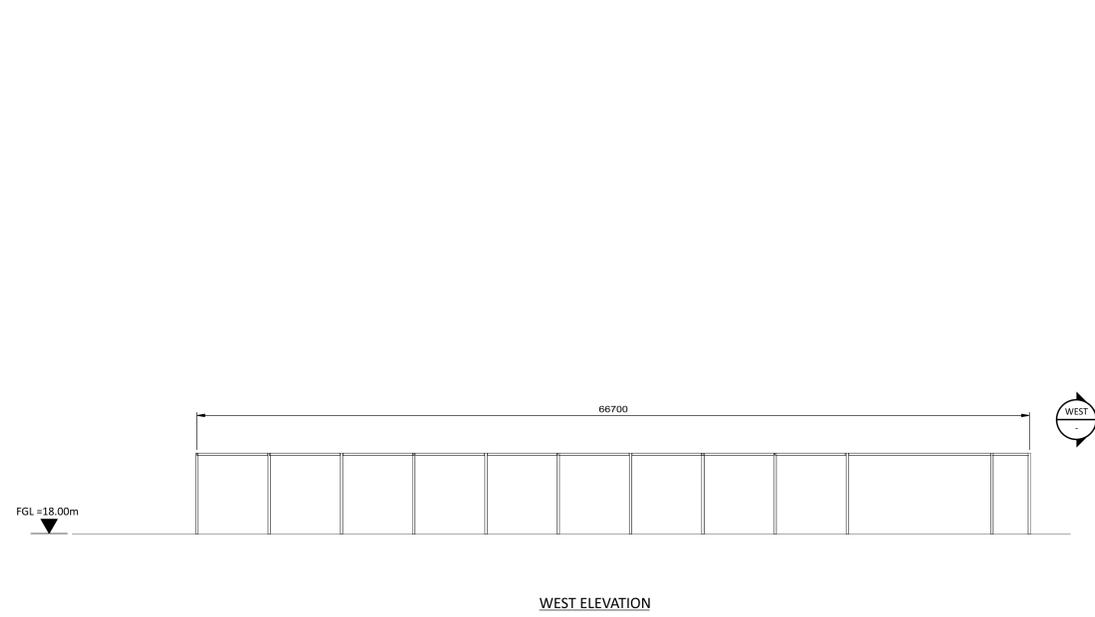


- NOTES:
1. THE ENCLOSED DESIGN IS FOR PLANNING PURPOSES ONLY AND NOT FOR CONSTRUCTION.
  2. STRUCTURAL STEEL TO BE GALVANIZED. (UNPAINTED)

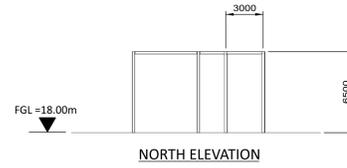


**NOT TO BE USED FOR CONSTRUCTION**

THE DISTRIBUTION AND USE OF THE NATIVE FORMAT CAD FILE OF THIS DRAWING IS UNCONTROLLED. THE USER SHALL VERIFY TRACEABILITY OF THIS DRAWING TO THE LATEST CONTROLLED VERSION.

18/06/2021 03:40 PM  
 18/06/2021 03:40 PM  
 18/06/2021 03:40 PM

NO	DATE	ISSUED FOR PLANNING	REVISIONS AND RECORD OF ISSUE	TMC	DIL	DAC
0	18/JUN/2021	ISSUED FOR PLANNING				

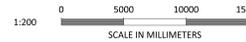

BLACK & VEATCH CORP HEADQUARTERS:  
11401 LAMAR AVENUE, OVERLAND PARK,  
KANSAS, USA

**BLACK & VEATCH**

CHECKED: \_\_\_\_\_ DATE: \_\_\_\_\_  
DRAWN: \_\_\_\_\_

SHANNON LNG LIMITED  
SHANNON TECHNOLOGY AND ENERGY PARK (STEP)  
CCGT AREA UTILITY RACK  
PLAN AND ELEVATIONS

PROJECT	DRAWING NUMBER	REV
SHANNON TECHNOLOGY AND ENERGY PARK (STEP)	198291-SS-A4036	0