



NOTES:

1. THE ENCLOSED DESIGN IS FOR PLANNING PURPOSES ONLY AND NOT FOR CONSTRUCTION. EQUIPMENT LOCATIONS ARE INDICATIVE ONLY AND ARE SUBJECT TO CHANGE WITHIN BUILDING.
2. EQUIPMENT AND SOUND WALLS TO BE COLOUR OLIVE-GRAY, RAL 606.

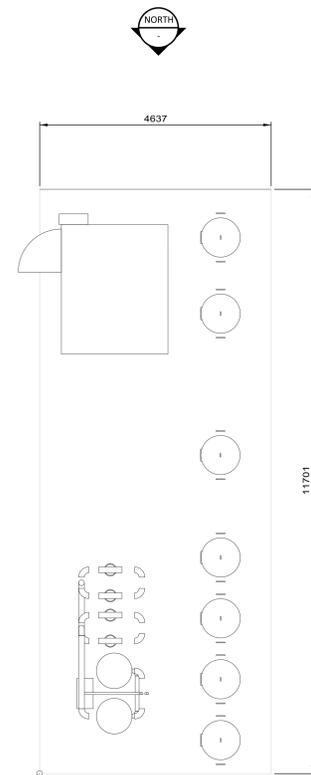


GROSS AREA = 4.6m X 11.7m = 53.8m²
 N :148737.6
 E :102634.3


PLAN

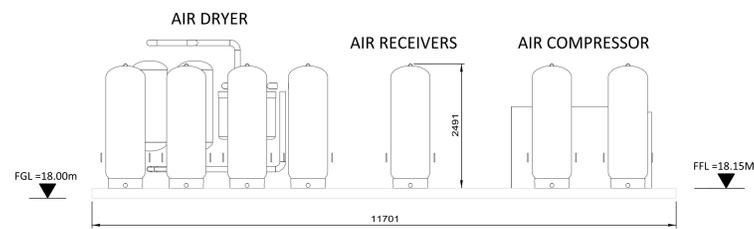


EAST ELEVATION

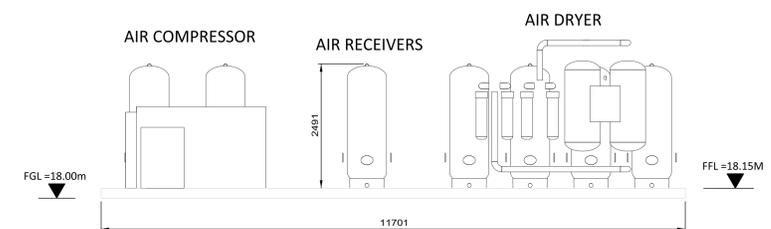



WEST ELEVATION

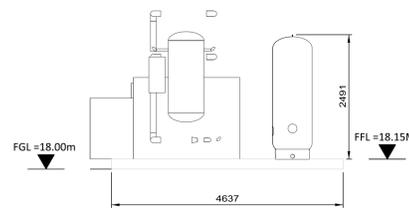

SOUTH ELEVATION

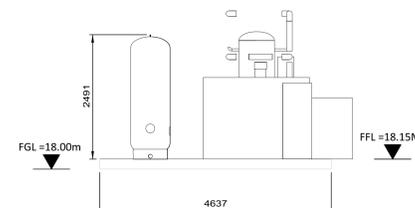

NORTH ELEVATION

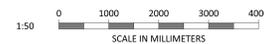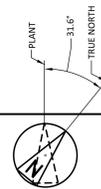

BLACK & VEATCH CORP HEADQUARTERS:
 11401 LAMAR AVENUE, OVERLAND PARK,
 KANSAS, USA



SHANNON LNG LIMITED
 SHANNON TECHNOLOGY AND ENERGY PARK (STEP)
 INSTRUMENT AIR PACKAGE
 PLAN AND ELEVATIONS
 (TYP OF 2)

PROJECT	DRAWING NUMBER	REV
198291-SS-A4050		0
CODE	AREA	

07/27/2021 01:26 PM
 15:27:55
 07/27/2021 01:26 PM
 15:27:55

NO	DATE	ISSUED FOR PLANNING	REVISIONS AND RECORD OF ISSUE	DRN	DES	CHK	PDE	APP
0	18/JUN/2021	ISSUED FOR PLANNING						