
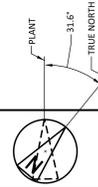
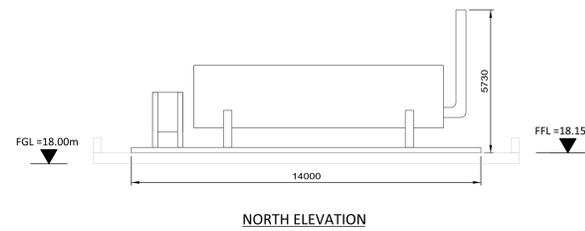
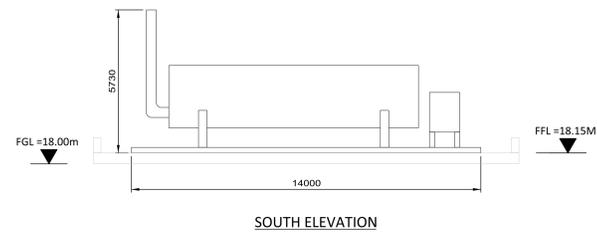
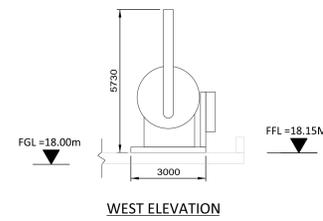
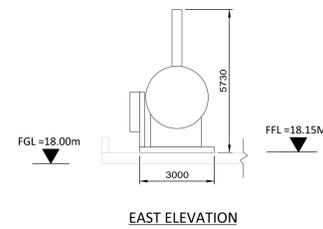


- NOTES:
1. THE ENCLOSED DESIGN IS FOR PLANNING PURPOSES ONLY AND NOT FOR CONSTRUCTION. EQUIPMENT LOCATIONS ARE INDICATIVE ONLY AND ARE SUBJECT TO CHANGE WITHIN BUILDING.
 2. EQUIPMENT AND SOUND WALLS TO BE COLOUR OLIVE-GRAY, RAL 6006.

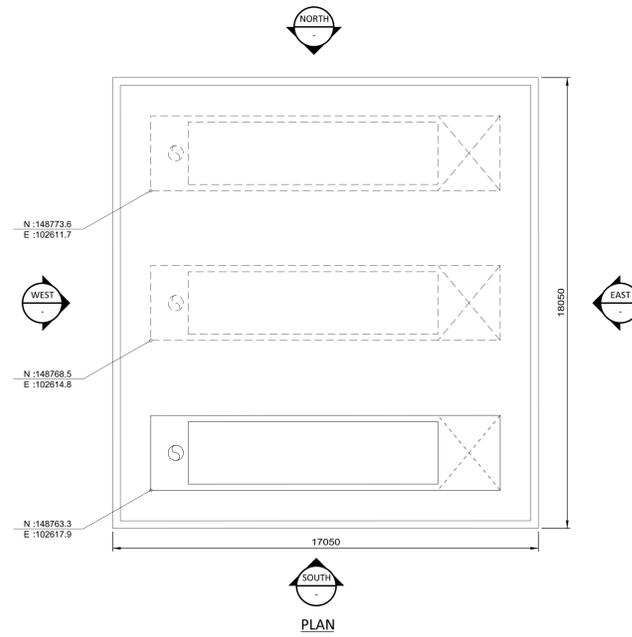

1:100

0 2000 4000 6000 8000

SCALE IN MILLIMETERS

BLACK & VEATCH CORP HEADQUARTERS:
11401 LAMAR AVENUE, OVERLAND PARK,
KANSAS, USA

BLACK & VEATCH

CHECKED: _____ DATE: _____

DRAWN: _____

SHANNON LNG LIMITED
SHANNON TECHNOLOGY AND ENERGY PARK (STEP)

FG WATER BATH HEATER
PLAN AND ELEVATIONS
(TYP OF 3)

PROJECT	DRAWING NUMBER	REV
198291-SS-A4052		0
CODE	AREA	

07/27/2021 01:30 PM
 15:21:11
 PLOT SIZE: 11