
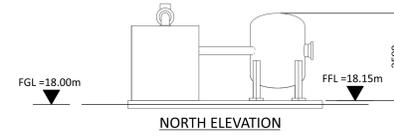
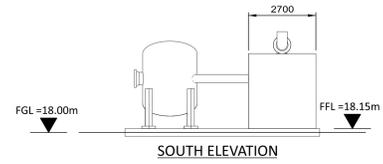
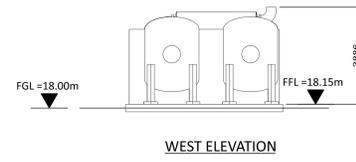
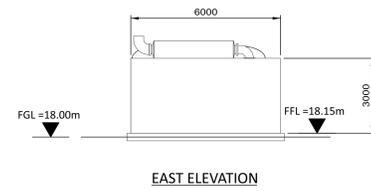




NOTES:

1. THE ENCLOSED DESIGN IS FOR PLANNING PURPOSES ONLY AND NOT FOR CONSTRUCTION. EQUIPMENT LOCATIONS ARE INDICATIVE ONLY AND ARE SUBJECT TO CHANGE WITHIN BUILDING.
2. EQUIPMENT AND SOUND WALLS TO BE COLOUR OLIVE-GRAY, RAL 6006.

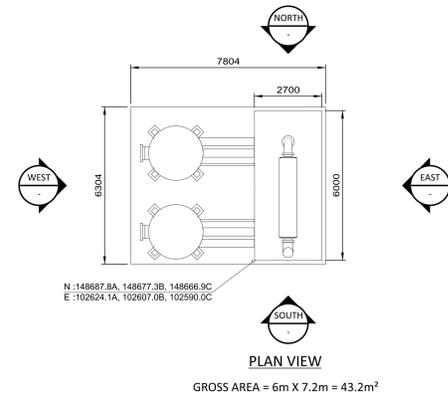

18/06/2021 03:27 PM  
 18/06/2021 03:27 PM  
 18/06/2021 03:27 PM  
 18/06/2021 03:27 PM

NO	DATE	ISSUED FOR PLANNING	REVISIONS AND RECORD OF ISSUE	DRN	DES	CHK	PDE	APP
0	18/JUN/2021	ISSUED FOR PLANNING						

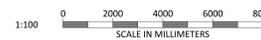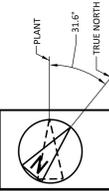

BLACK & VEATCH CORP HEADQUARTERS:  
11401 LAMAR AVENUE, OVERLAND PARK,  
KANSAS, USA

**BLACK & VEATCH**

CHECKED: \_\_\_\_\_ DATE: \_\_\_\_\_

DRAWN: \_\_\_\_\_

**SHANNON LNG LIMITED**  
SHANNON TECHNOLOGY AND ENERGY PARK (STEP)  
NITROGEN PURIFICATION SKID  
PLAN AND ELEVATIONS  
(TYP OF 3)

PROJECT	DRAWING NUMBER	REV
SHANNON TECHNOLOGY AND ENERGY PARK (STEP)	198291-SS-A4058	0
CODE	AREA	

**NOT TO BE USED FOR CONSTRUCTION**  
 THE DISTRIBUTION AND USE OF THE NATIVE  
 FORMAT CAD FILE OF THIS DRAWING IS  
 UNCONTROLLED. THE USER SHALL VERIFY  
 TRACEABILITY OF THIS DRAWING TO THE LATEST  
 CONTROLLED VERSION.