


LEGEND

- Existing trees on topographical drawing
- Trees assessed for proposed works
- Tree protection fencing
Tree protection fencing to be Heras fencing or other approved, designed to protect trunks of trees from mechanical impact.

- APPLICATION BOUNDARY
- LANDS IN OWNERSHIP OF THE APPLICANT
- PROPOSED FOUL SEWER
- FOUL COLLECTOR
- PROPOSED SURFACE WATER DRAINAGE
- SURFACE WATER COLLECTOR
- PROPOSED SURFACE WATER GULLY AND 150# COLLECTOR PIPE
- EXISTING SURFACE WATER
- EXISTING FOUL SEWER
- EXISTING COMBINED SEWER
- EXISTING FOUL SEWER TO BE DECOMMISSIONED
- PROPOSED ROAD GRADIENT
- EXISTING LEVELS
- PROPOSED ROAD LEVEL
- FINISHED FLOOR LEVEL
- PERMEABLE PAVING

LEGEND AFTER DBFL DRAWING
190226-DBFL-CS-SP-DR-C-1003

REV	DATE	DESCRIPTION

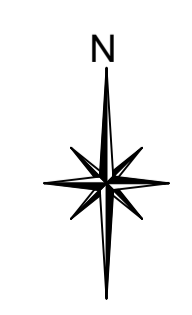

CMK
Horticulture & Arboriculture Ltd.

Client: Sandford Living Limited	PROJECT: Sandford Road (Eglington Road Services Upgrade)	JOB NO. TSAN001
DRAWING: Arboricultural Assessment & Tree Protection	DATE: 12-04-21	SCALE: 1:500@A1
DRAWN BY: Caitlin Keating	CK INITIALS	DRAWING NO. 110
NOTES: Do Not Scale. Use Figure Dimensions Only. See for Construction: Proposed Plans, Specifications, Manual. © THIS DRAWING IS COPYRIGHT OF CMK HORTICULTURE & ARBORICULTURE	STATUS: Planning	REVISION: