

**DISCLAIMER**  
 1. This drawing is the property of Cameo & Partners Ltd.  
 2. It must not be copied or reproduced without written consent.  
 3. Do not scale from this drawing.  
 4. Check all dimensions on site before setting out.




- KEY**
- Application site**
  - PROPOSED HARD LANDSCAPE**
    - Paving Type 16:** Product: Non-combustible roof decking. Supplier: Crommelin or similar approved. Size/Colour: 1200x600mm or a. Silver Birch or a.a.
    - Paving Type 16:** Product: Porcelain paving stone. Supplier: Crommelin or similar approved. Size/Colour: 600x600mm or a.a. Silver Birch or a.a.
    - Paving Type 17:** Product: Gravel Strip. Supplier: CSC or similar approved.
    - Edging Type 7:** Product: Aluminium edge. Supplier: CSC or similar approved.
    - Gate Type 5:** Single half gate. Approx. 1m high. To architect's specification.
    - Boundary Type 4:** Glass balustrade OR Paving. To architect's specification.
  - PROPOSED FURNITURE**
    - Furniture Type 9:** Cube seat. Supplier: TTC.
    - Furniture Type 7:** Tripod Trip Seat to brick walls. Supplier: Crommelin or similar approved. Colour: FSC Hardwood. Size: 600x600mm. To architect's specification.
    - Furniture Type 13:** Table with chairs. Material: any. Glass to architect's preferred product.
    - Furniture Type 20:** Flamed Planter. Height: 600x1000mm. Supplier: TTC.
    - Furniture Type 21:** Flamed circular planter integrated with bench. Height: 600mm.
    - Furniture Type 22:** Flamed structure. Height: Max 1600mm. Supplier: TTC.
  - PROPOSED SOFT LANDSCAPE**
    - Proposed Single Multi-Season Tree:** Product: Multi-Season Tree. Supplier: Van den Brink or similar approved. Size: 20-30cm girth, 8m to 10m tall.
    - Proposed Hedge:** Product: Hedge to planting schedule. Supplier: TTC or similar approved. Size/Colour: 1000mm high, 100mm deep, etc. no. per 1m.
    - Proposed Shrub Planting:** Product: Shrub to planting schedule. Supplier: TTC.
    - Proposed Diverterly Green Roof:** Product: Shrub to planting schedule. Supplier: TTC or similar approved.
    - Scale Panel:** To architect's specification.

Title  
 scale 1:xx @A0

**Cameo & Partners**  
 Corgo Works - ET 5.01  
 1-2 Hallsfield, Waterloo, London  
 SE1 9PG  
 Company Registered No: 8756613  
 T: 0203 1780 130  
 E: info@cameoandpartners.com

P1	Issued for Planning Application	GB	03.08.21
PD	Issued for Pre-Planning	GB	07.08.20
rev	details	by	date

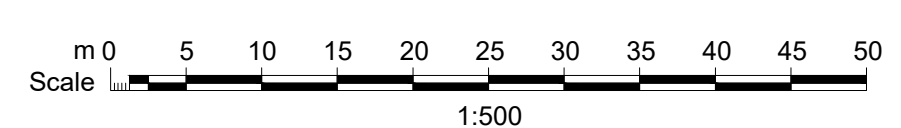

**Project**  
 Sandford Road, Dublin 6

**Scale**  
 1:500@A0

**Date**  
 03.08.21

**Checked By**  
 MM

**Drawn By**  
 GB

**Drawing No.**  
 C0111 L110

**Purpose of Issue**  
 PD

**Revision**  
 P1

**Drawing**  
 Combined General Arrangement Roof Plan  
 Green Roofs and Amenity terraces

**Scale**  
 To architect's specification

**Legend**  
 D = design information / P = planning / T = tender / C = construction / B = as built  
 Drawing sheet size - A0  
 © Cameo & Partners