



**DISCLAIMER**  
 1. This drawing is the property of Cameo & Partners Ltd.  
 2. It must not be copied or reproduced without written consent.  
 3. Do not scale from this drawing.  
 4. Check all dimensions on site before setting out.

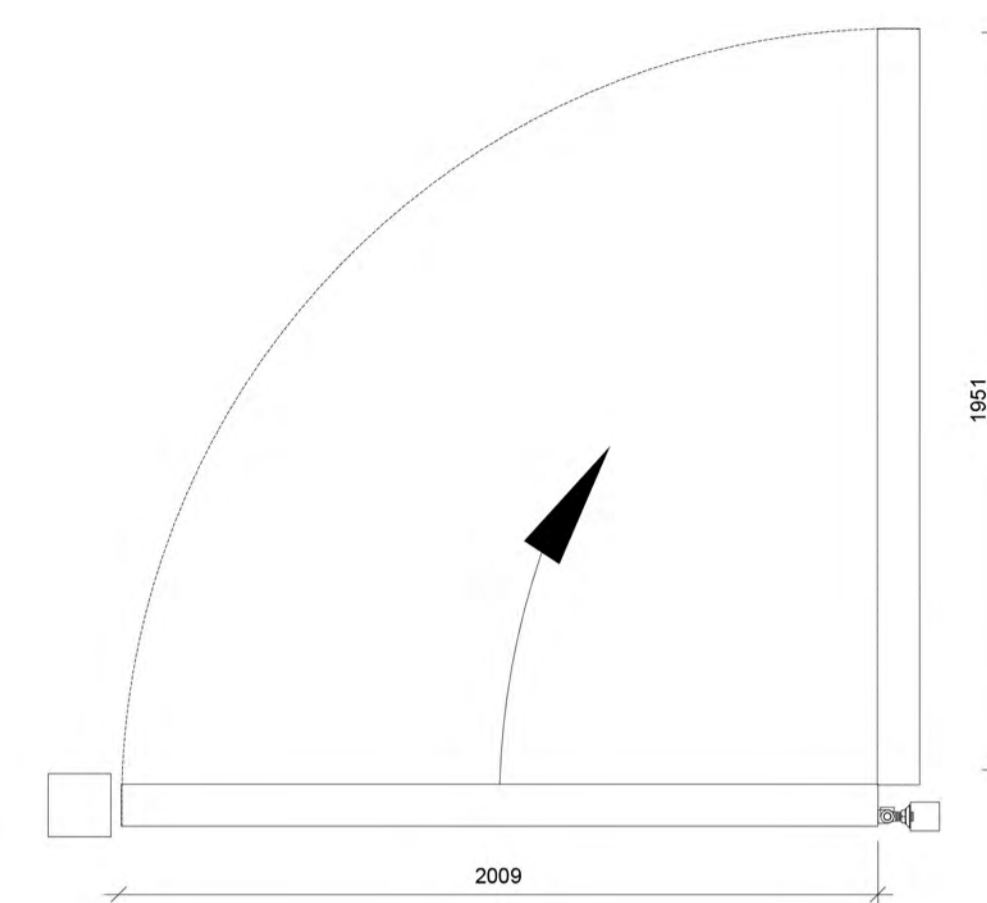

1 Proposed gate access, interfacing with the proposed upstand wall with railing  
 scale 1:20 @A1

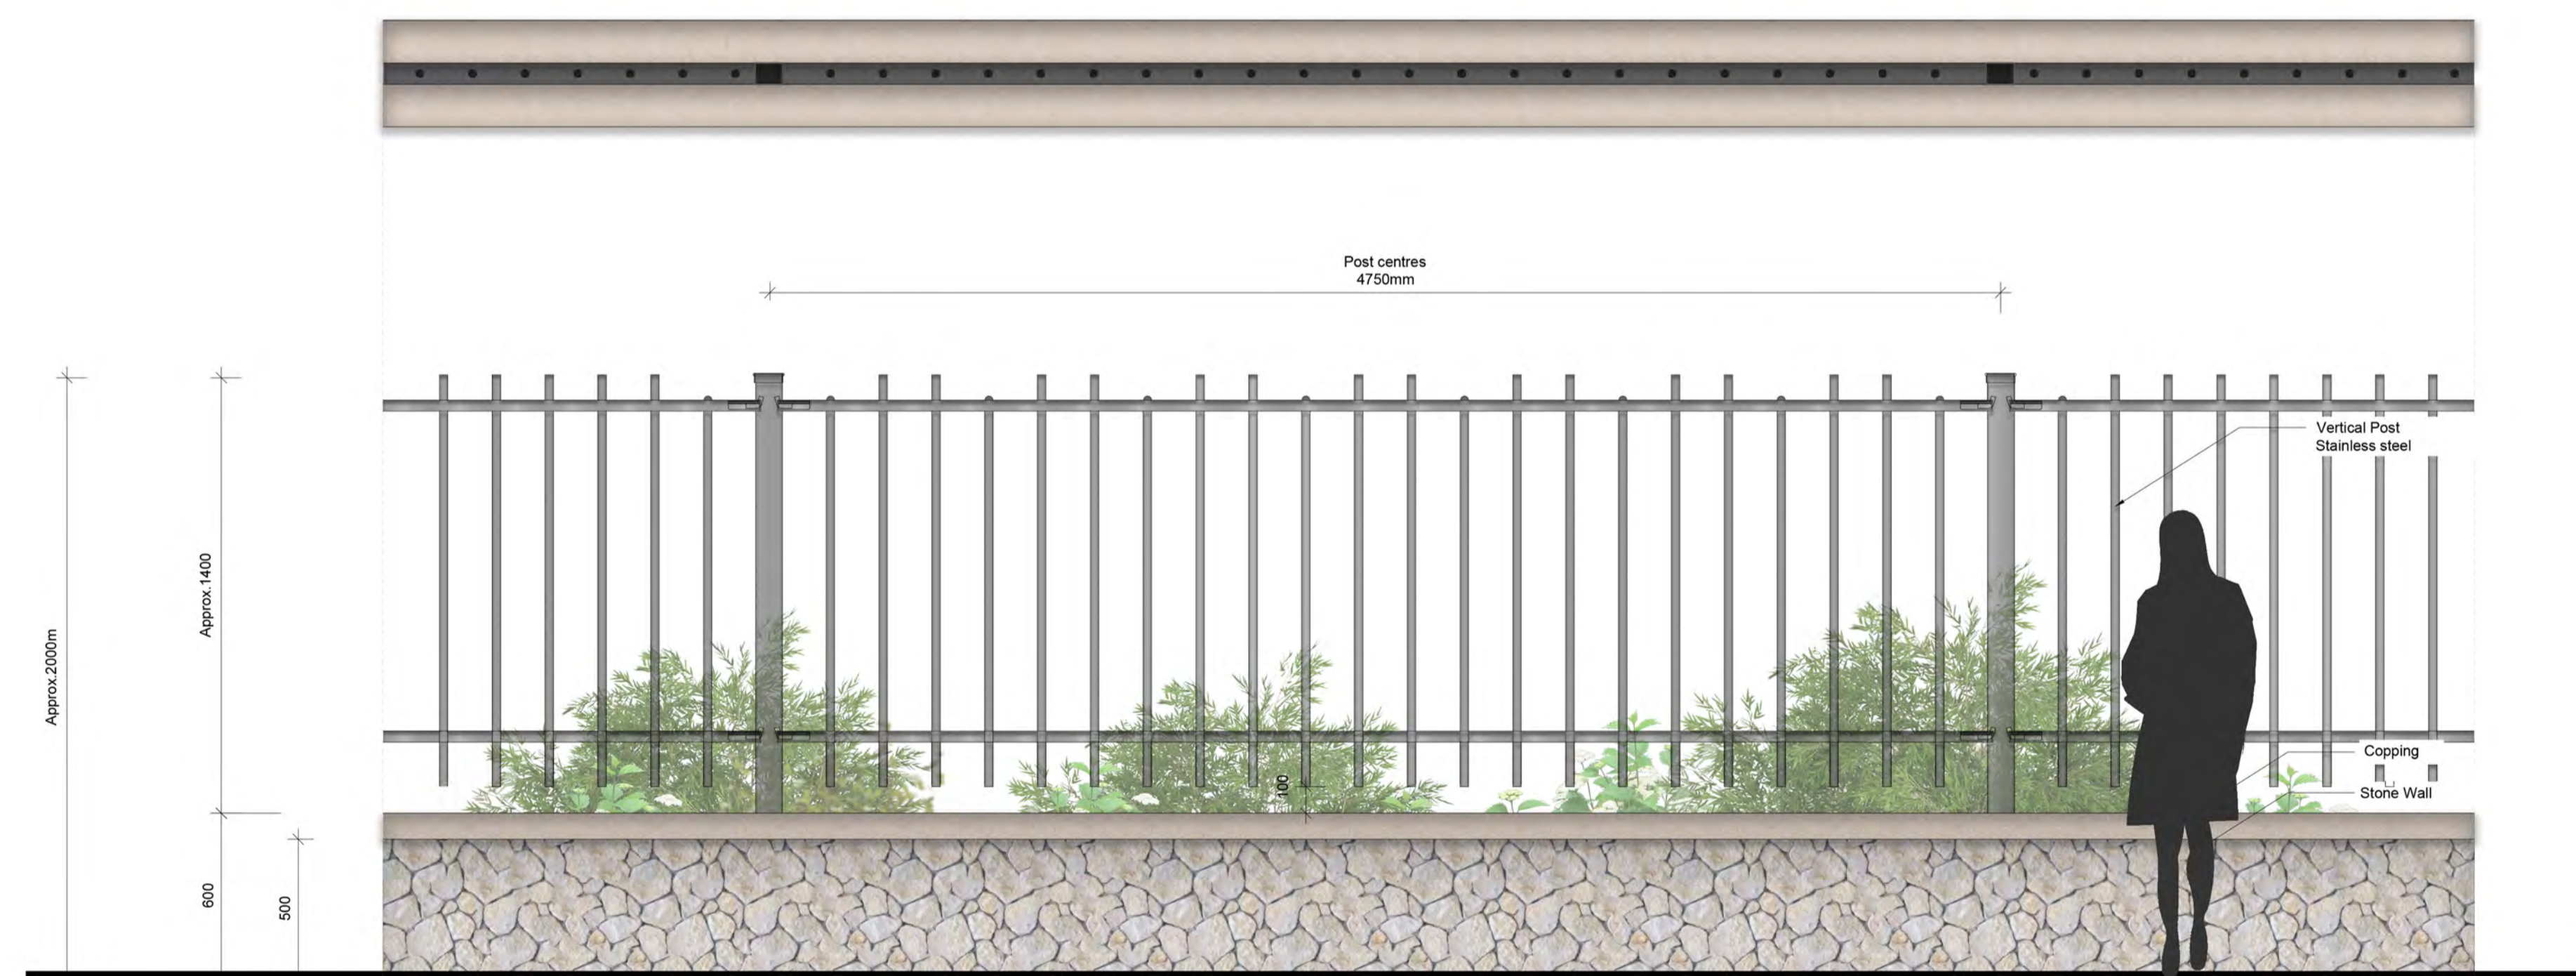


Different coping options



2 Proposed upstand wall and railing  
 scale 1:20 @A1

"Note: Where railings are proposed, the existing wall will be removed and replaced with a 500mm high wall of salvage stone with capping and railings to approx 1900mm to tie into existing"

P1	Issued for Planning Application	GB	03.08.2021
P0	Issued for Pre-planning submission	GB	07.08.2020
rev	details	by	date

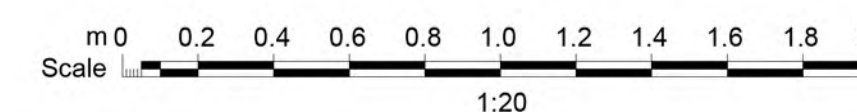

Project  
 Sandford Road, Dublin 6

Drawing  
 Boundary Wall- Typical details  
 Sheet 02 of 02

Scale	Date	Checked By	Drawn By
1:20@A1	03.08.2021	MM	GB
Drawing No.	Revision		
C0111 L2000A	P1		
Purpose of Issue:			
P = design information / P = planning / T = tender / C = construction / B = as built			
Drawing sheet size - A1			