



DISCLAIMER
 1. This drawing is the property of Cameo & Partners Ltd.
 2. It must not be copied or reproduced without written consent.
 3. Do not scale from this drawing.
 4. Check all dimensions on site before setting out.

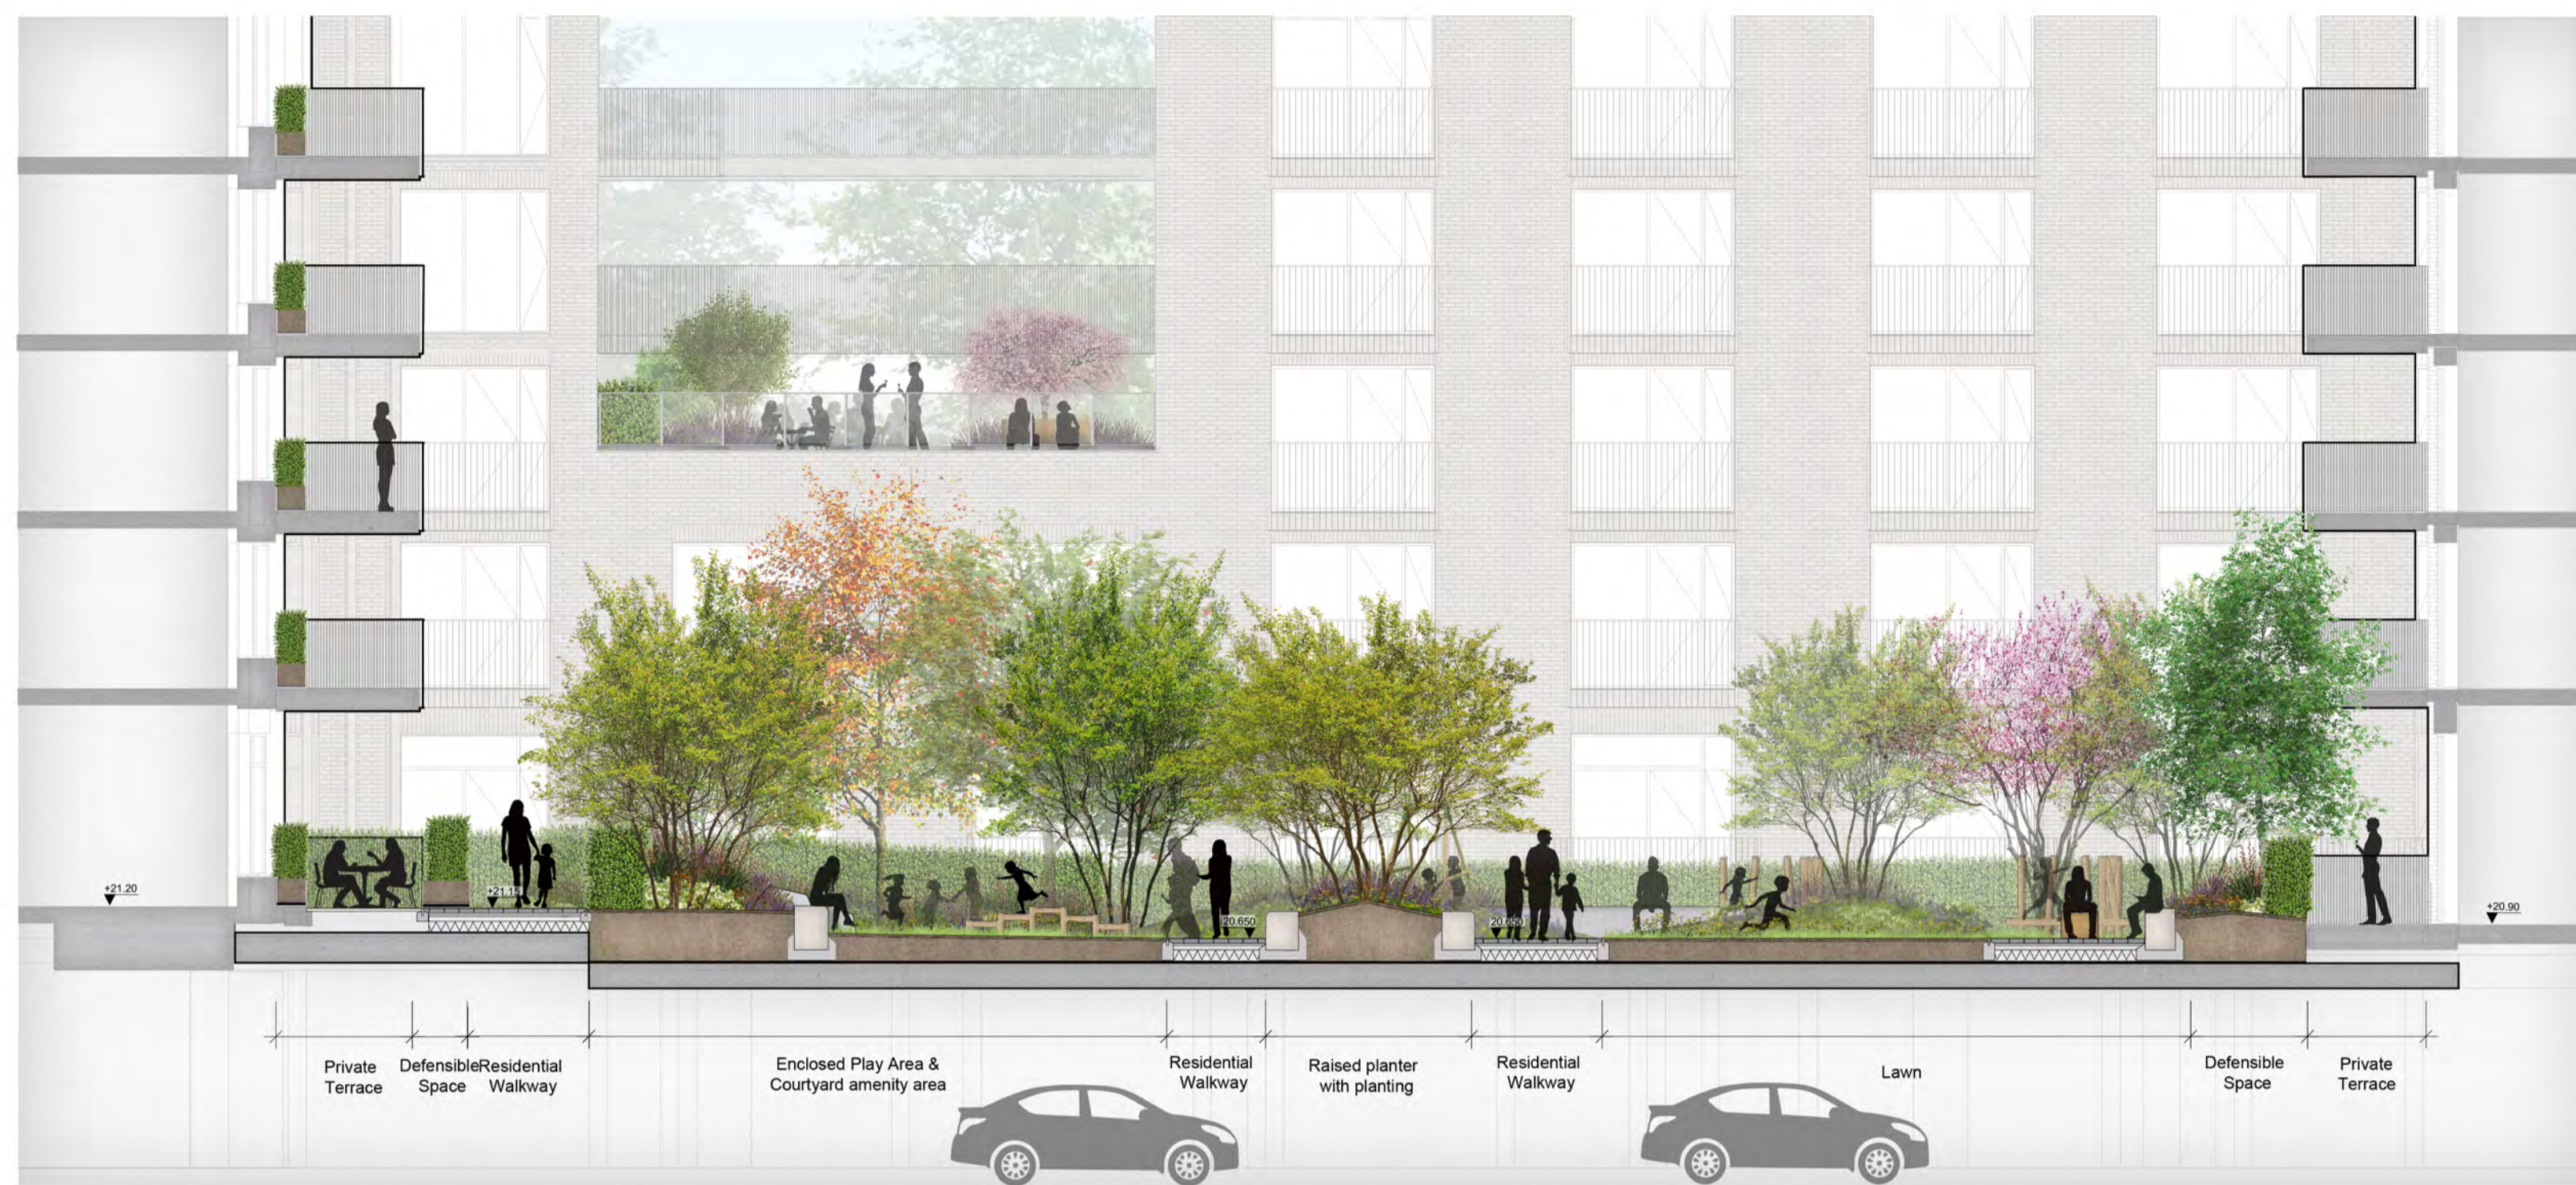

1 Courtyard Section
 scale 1:100 @A1




2 Block C - Belvedere garden landscape section
 scale 1:50 @A1

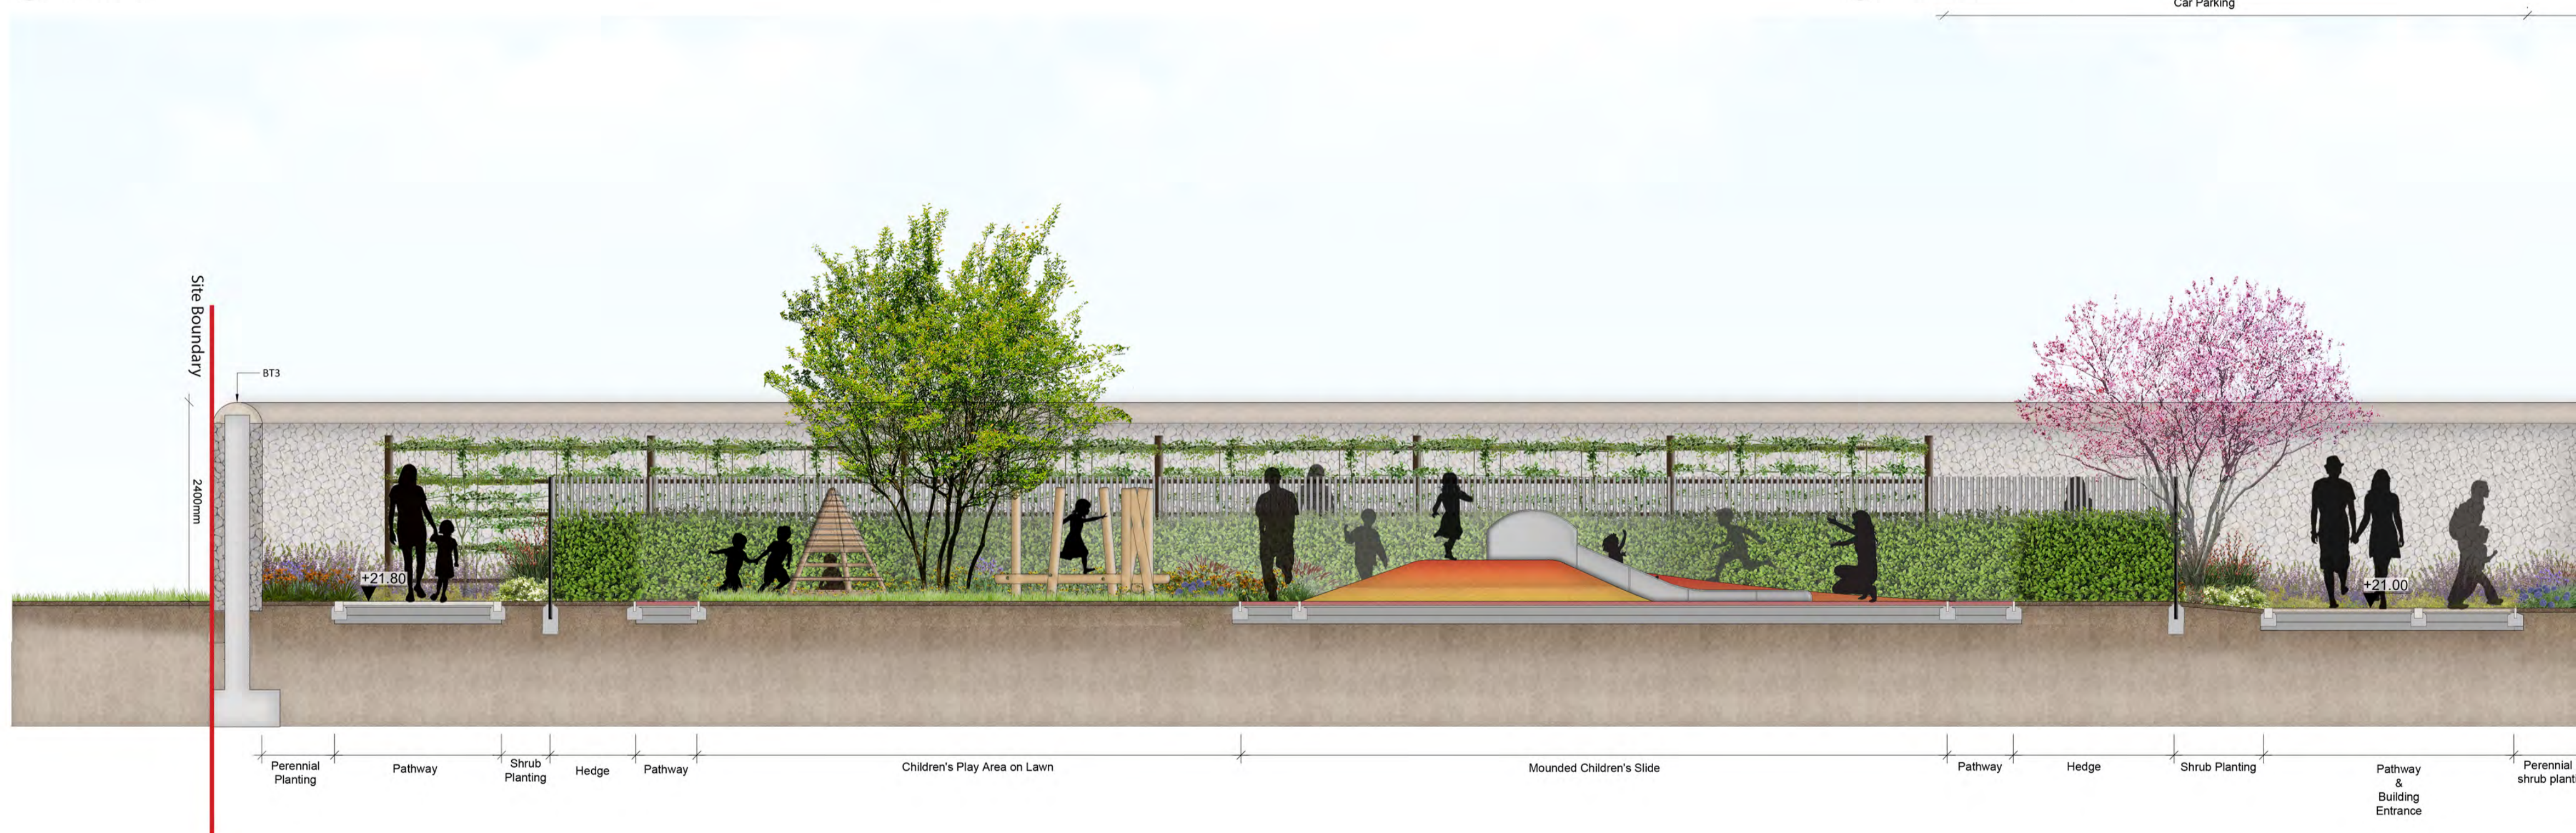

3 Landscape Crèche Section
 scale 1:50 @A1



Key Plan

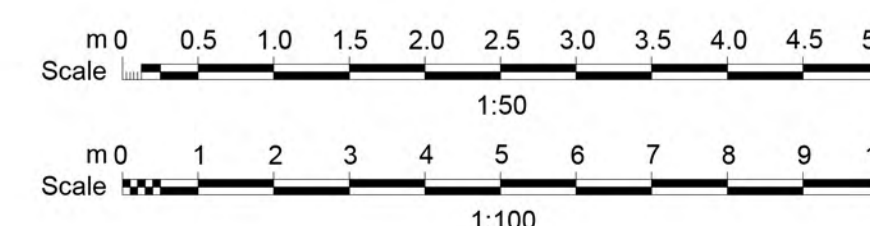

P1	Issue for Planning Application	GB	03.08.2021
rev	details	by	date

Project
 Sandford Road, Dublin 6

Scale
 1:50/100@A1

Date
 03.08.2021

Checked By
 MM

Drawn By
 GB

Drawing No.
 C0111 L500

Purpose of Issue
 P

D = design information / P = planning / T = tender / C = construction / B = as built
 Drawing sheet size - A1

Drawing
 Ground Floor Landscape Sections
 Sheet 01 of 02

© Cameo & Partners