


NOTES:

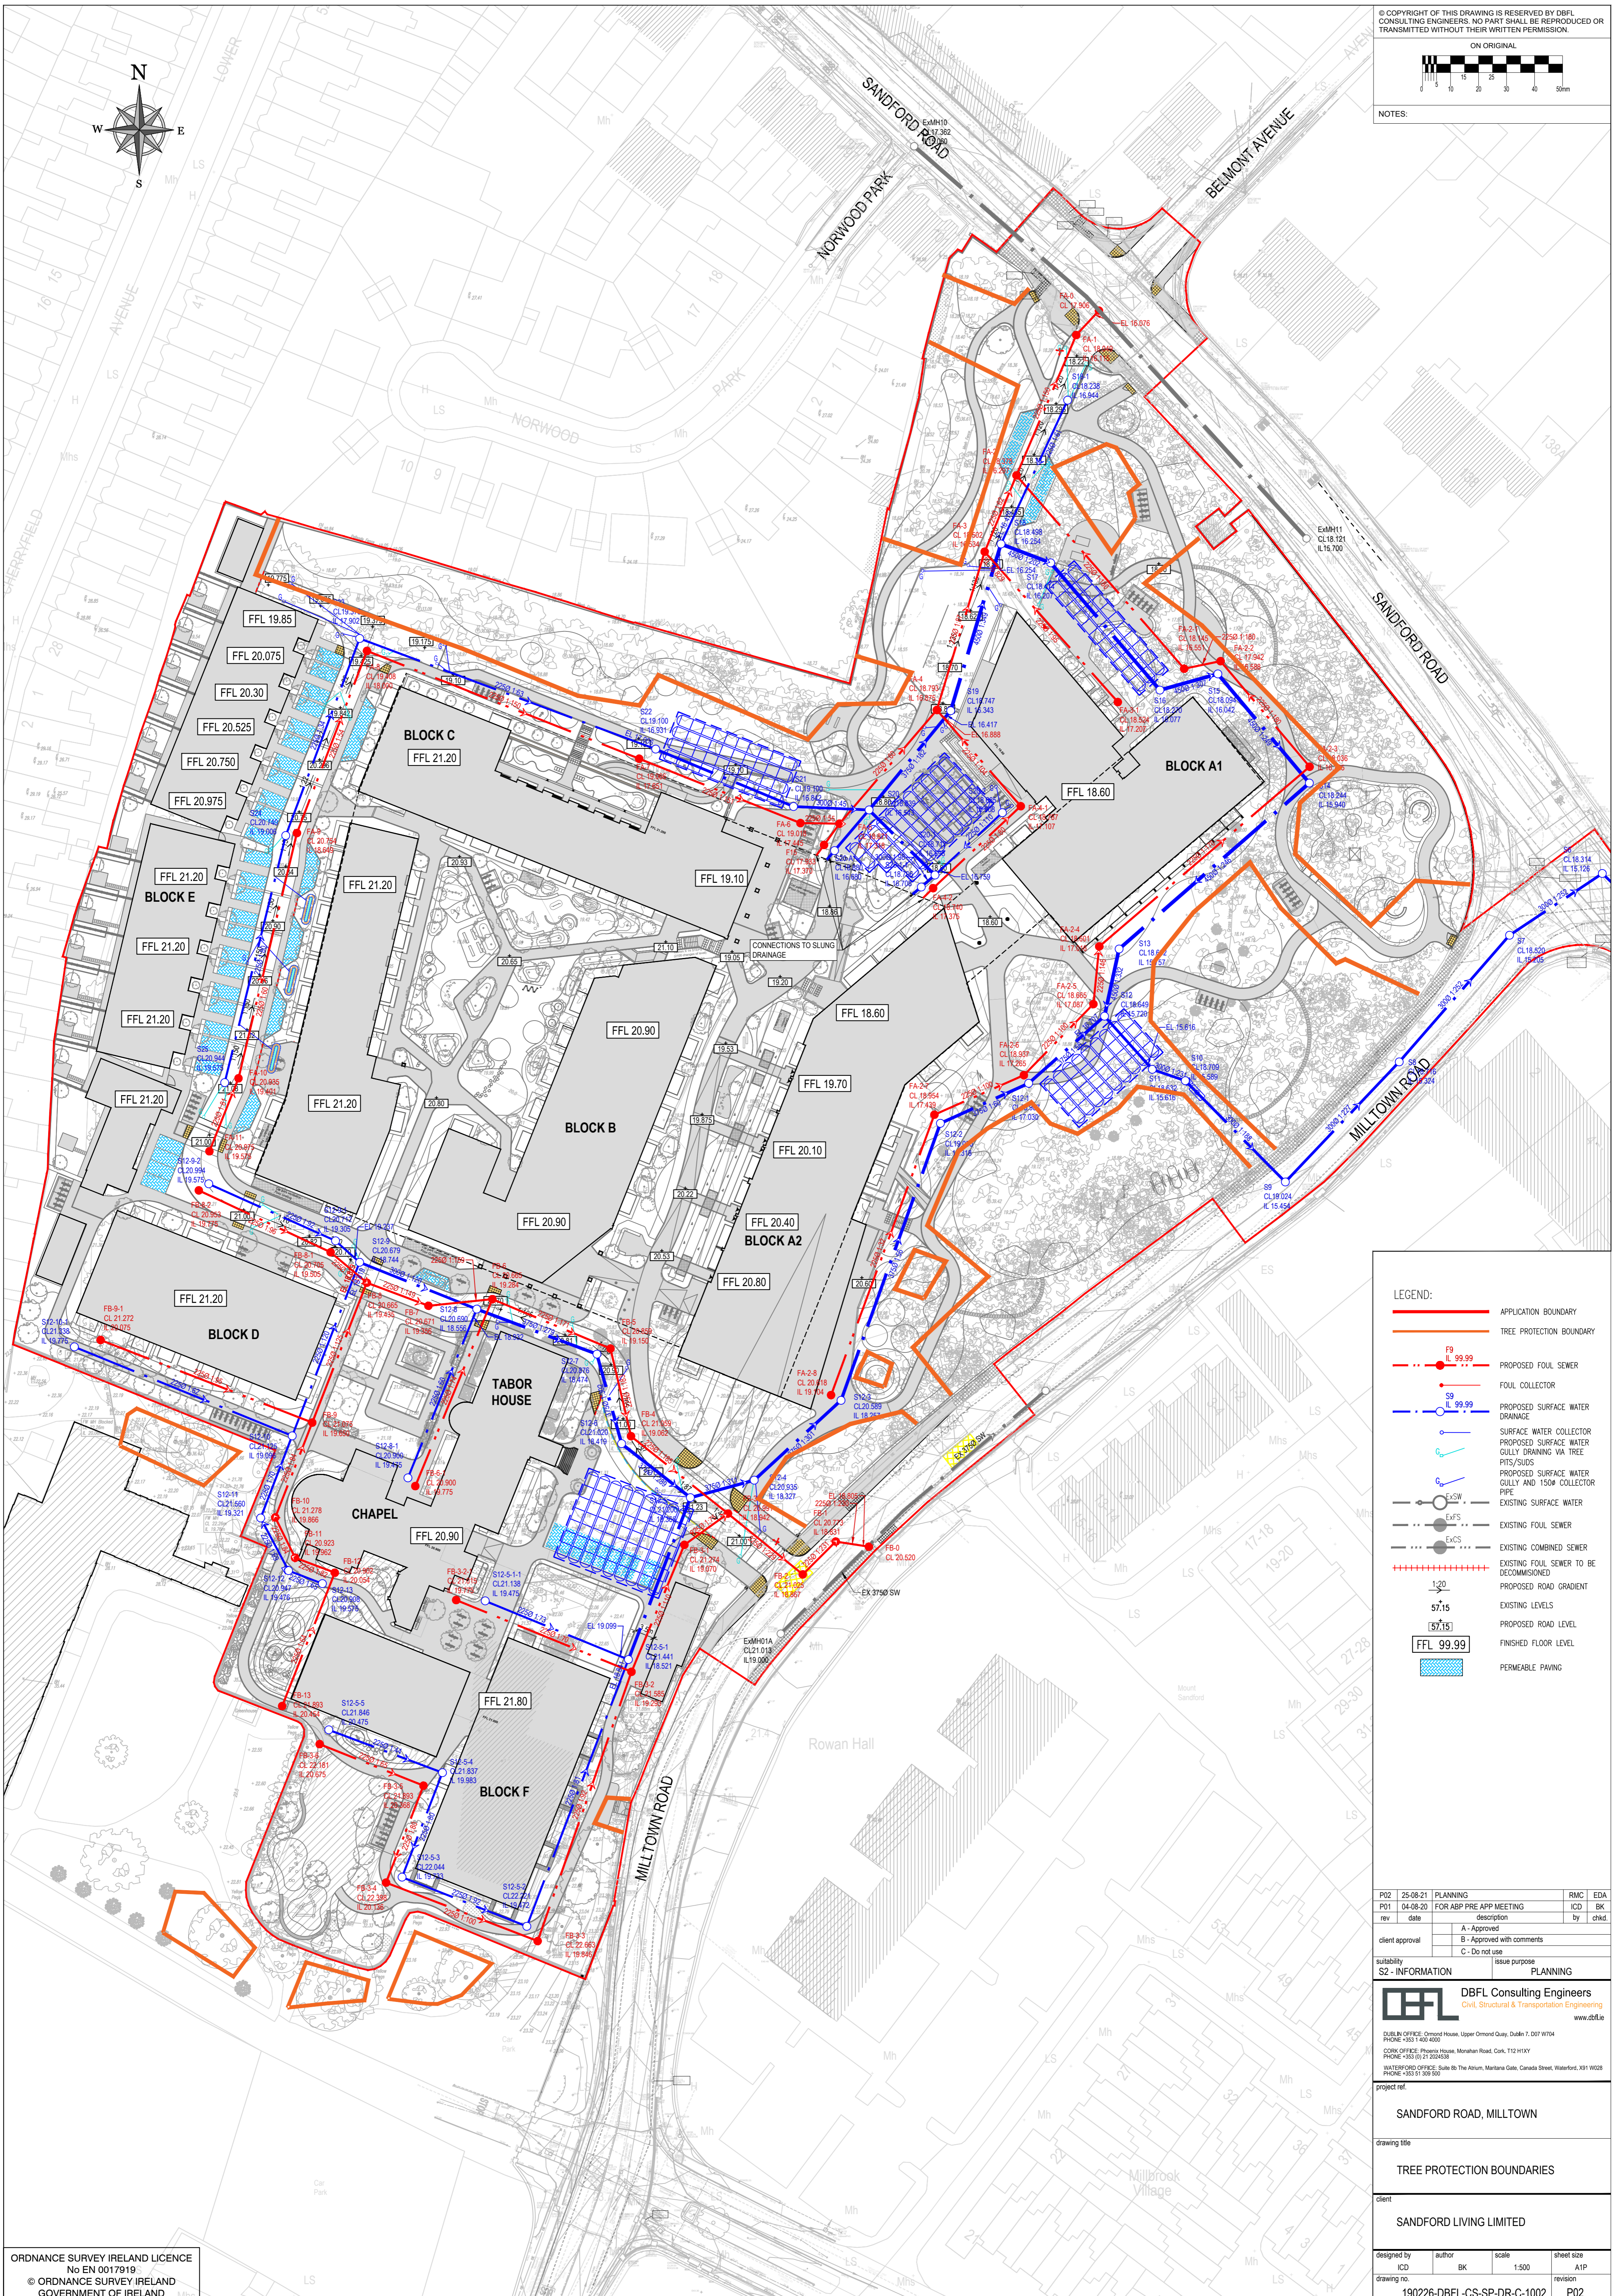

LEGEND:

- APPLICATION BOUNDARY
- TREE PROTECTION BOUNDARY
- F9 99.99 PROPOSED FOUL SEWER
- FOUL COLLECTOR
- S9 99.99 PROPOSED SURFACE WATER DRAINAGE
- SURFACE WATER COLLECTOR
- PROPOSED SURFACE WATER GULLY DRAINING VIA TREE PITS/SUDS
- PROPOSED SURFACE WATER GULLY AND 150Ø COLLECTOR PIPE
- EXISTING SURFACE WATER
- EXISTING FOUL SEWER
- EXISTING COMBINED SEWER
- - - EXISTING FOUL SEWER TO BE DECOMMISSIONED
- - - PROPOSED ROAD GRADIENT
- 57.15 EXISTING LEVELS
- 57.15 PROPOSED ROAD LEVEL
- 59.99 FINISHED FLOOR LEVEL
- ▨ PERMEABLE PAVING

P02	25-08-21	PLANNING	RMC	EDA
P01	04-08-20	FOR ABP PRE APP MEETING	ICD	BK
rev	date	description	by	chkd.
		A - Approved		
		B - Approved with comments		
		C - Do not use		

client approval

S2 - INFORMATION PLANNING

DBFL Consulting Engineers
Civil, Structural & Transportation Engineering
www.dbfl.ie

DBFL OFFICE: Ormond House, Upper Ormond Quay, Dublin 7, D07 W704
PHONE: +353 (0) 1 453 4000
CORK OFFICE: Phoenix House, Monahan Road, Cork, T12 H1X7
PHONE: +353 (0) 21 2024538
WATERFORD OFFICE: Suite B6 The Atrium, Marlara Gate, Canada Street, Waterford, X91 W028
PHONE: +353 (0) 51 508 500

project ref. SANDFORD ROAD, MILLTOWN

drawing title. TREE PROTECTION BOUNDARIES

client. SANDFORD LIVING LIMITED

designed by	ICD	author	BK	scale	1:500	sheet size	A1P
drawing no.	190226-DBFL-CS-SP-DR-C-1002	revision					P02