





**DISCLAIMER**  
 1. This drawing is the property of Cameo & Partners Ltd.  
 2. It must not be copied or reproduced without written consent.  
 3. Do not scale from this drawing.  
 4. Check all dimensions on site before setting out.

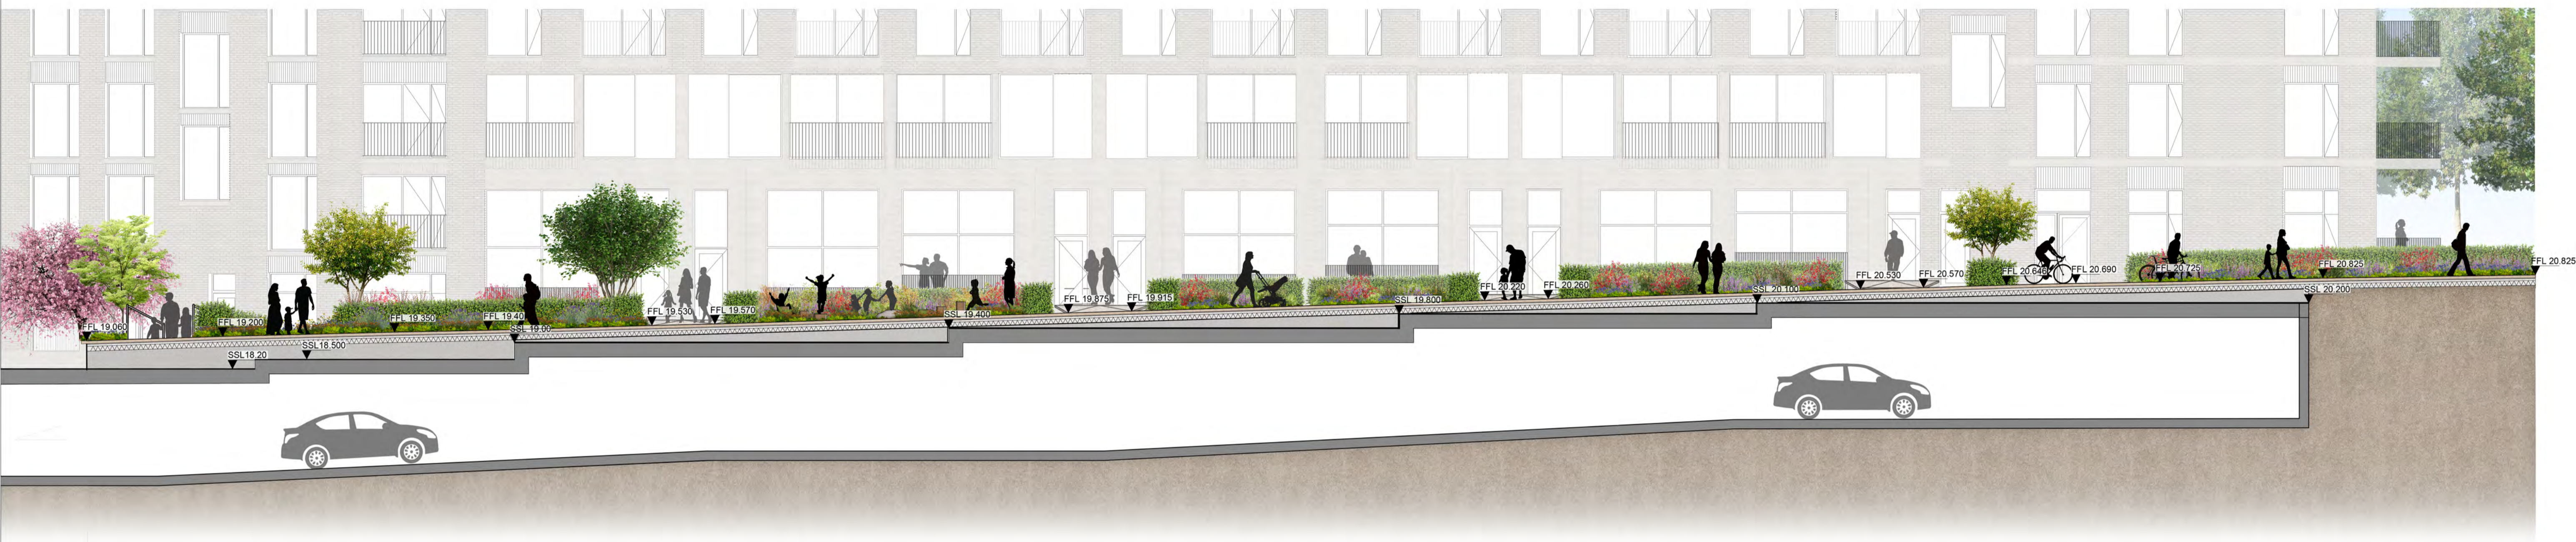

01 Block A2 Boulevard Section  
 scale 1:100@A1

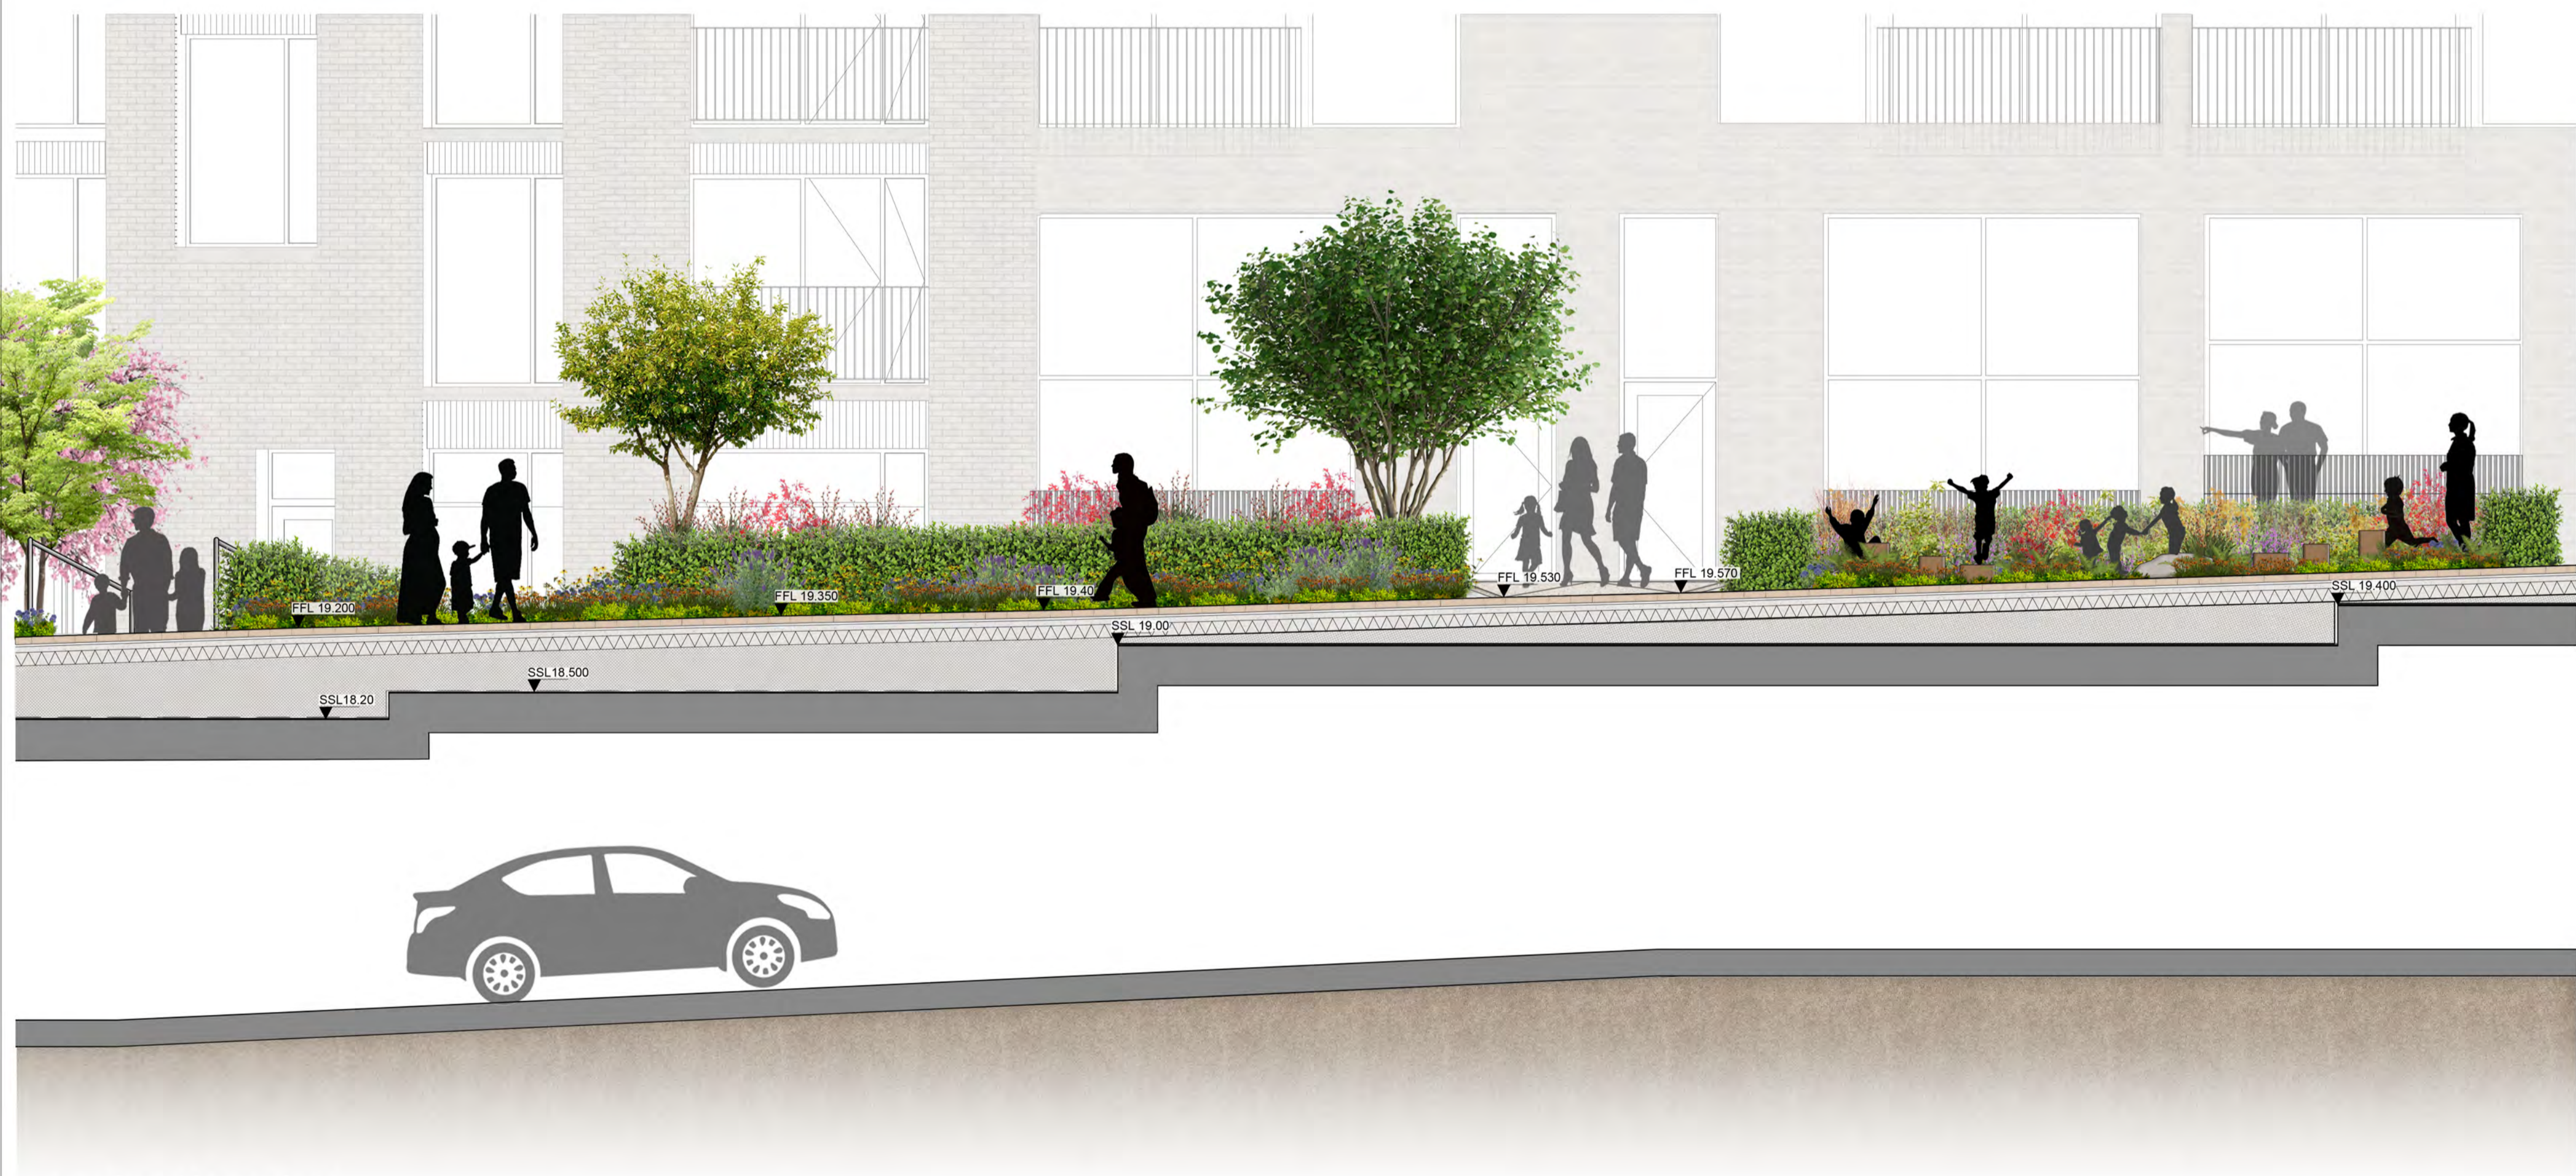

02 Block A2 Boulevard Section  
 scale 1:50 @A1

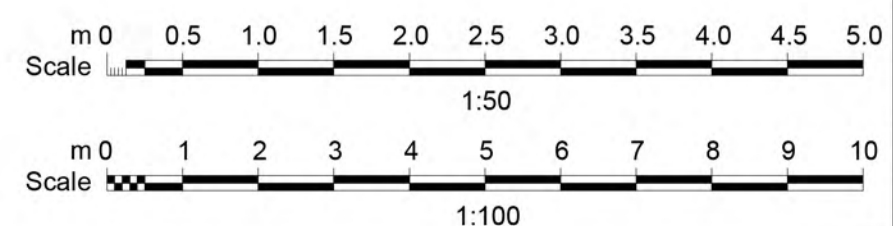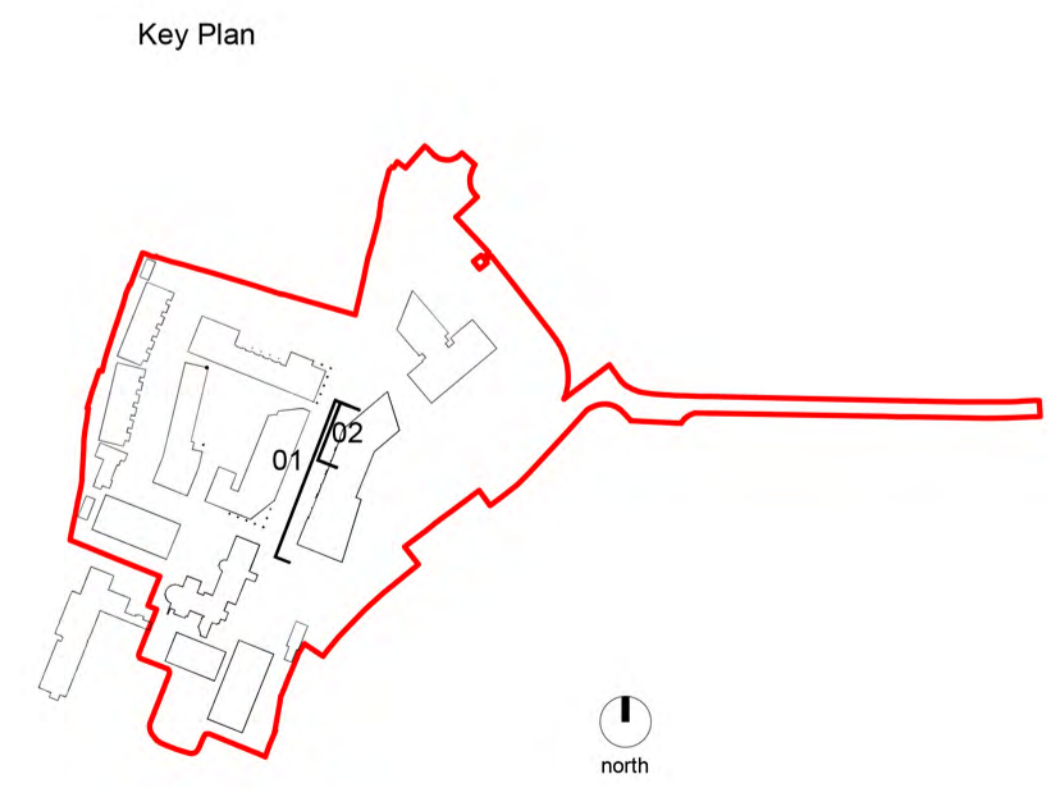

Scale	Date	Checked By	Drawn By
1:50/100@A1	03.08.2021	MM	GB
Drawing No.			Revision
C0111 L501			P1
Purpose of Issue:			
P D = design information / P = planning / T = tender / C = construction / B = as built			
Drawing sheet size - A1			
© Cameo & Partners			