
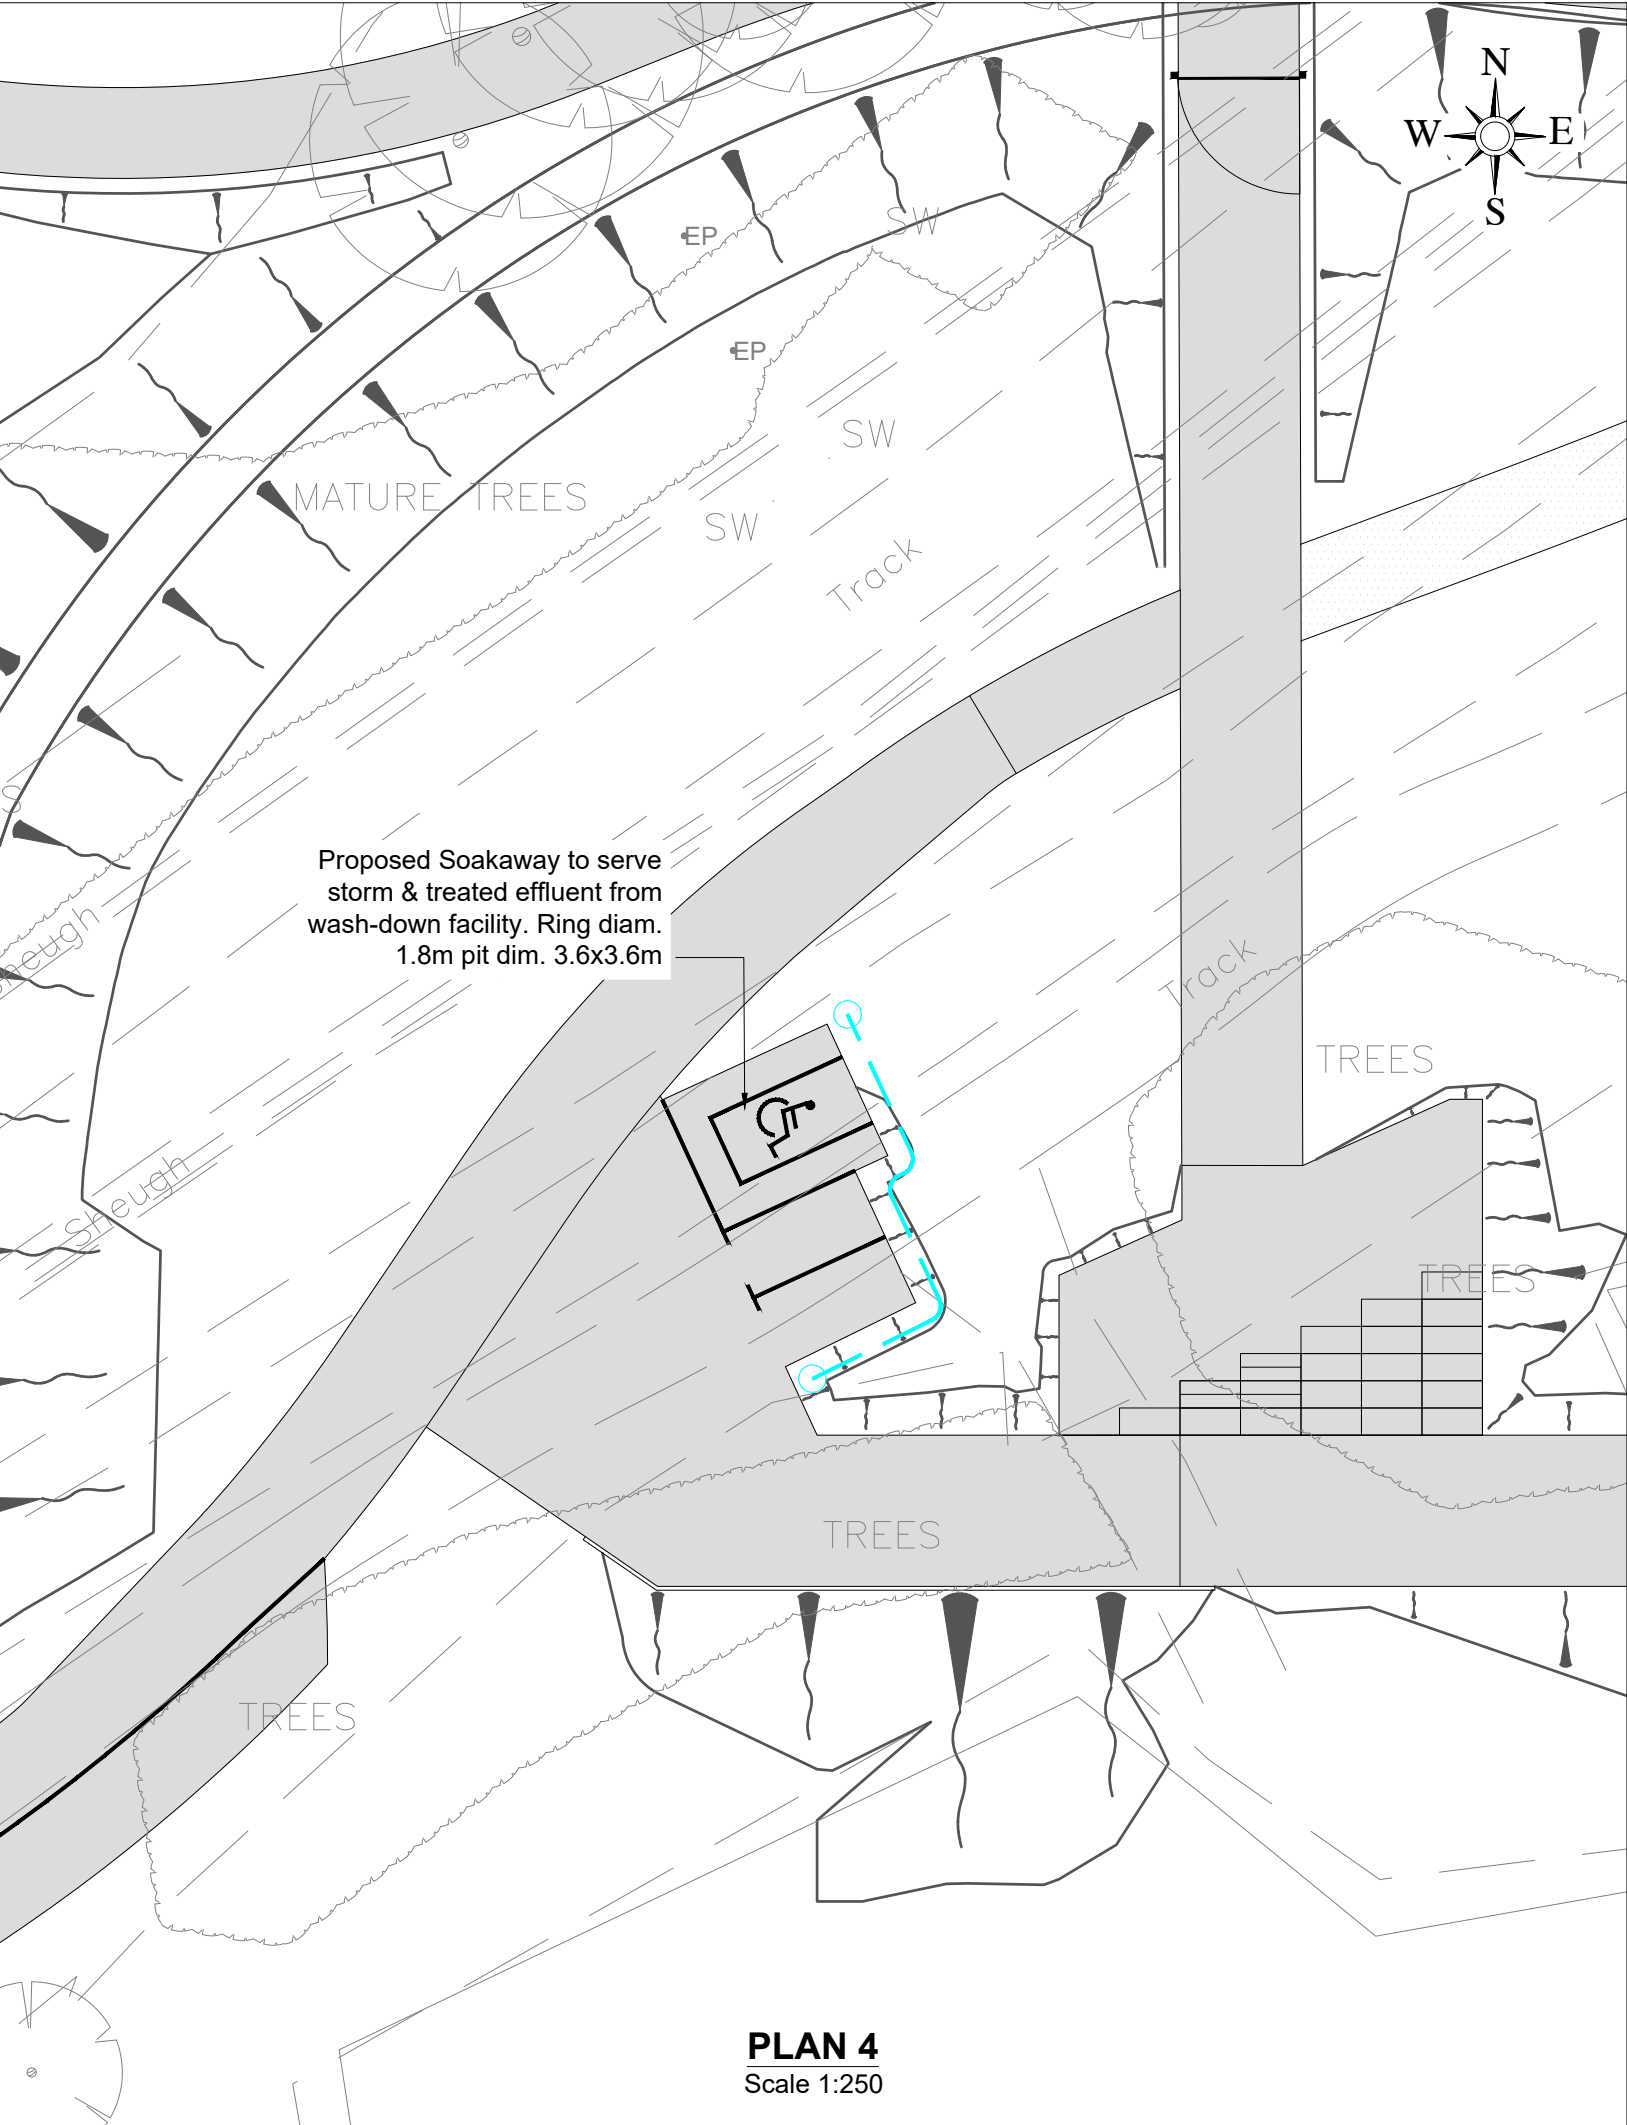
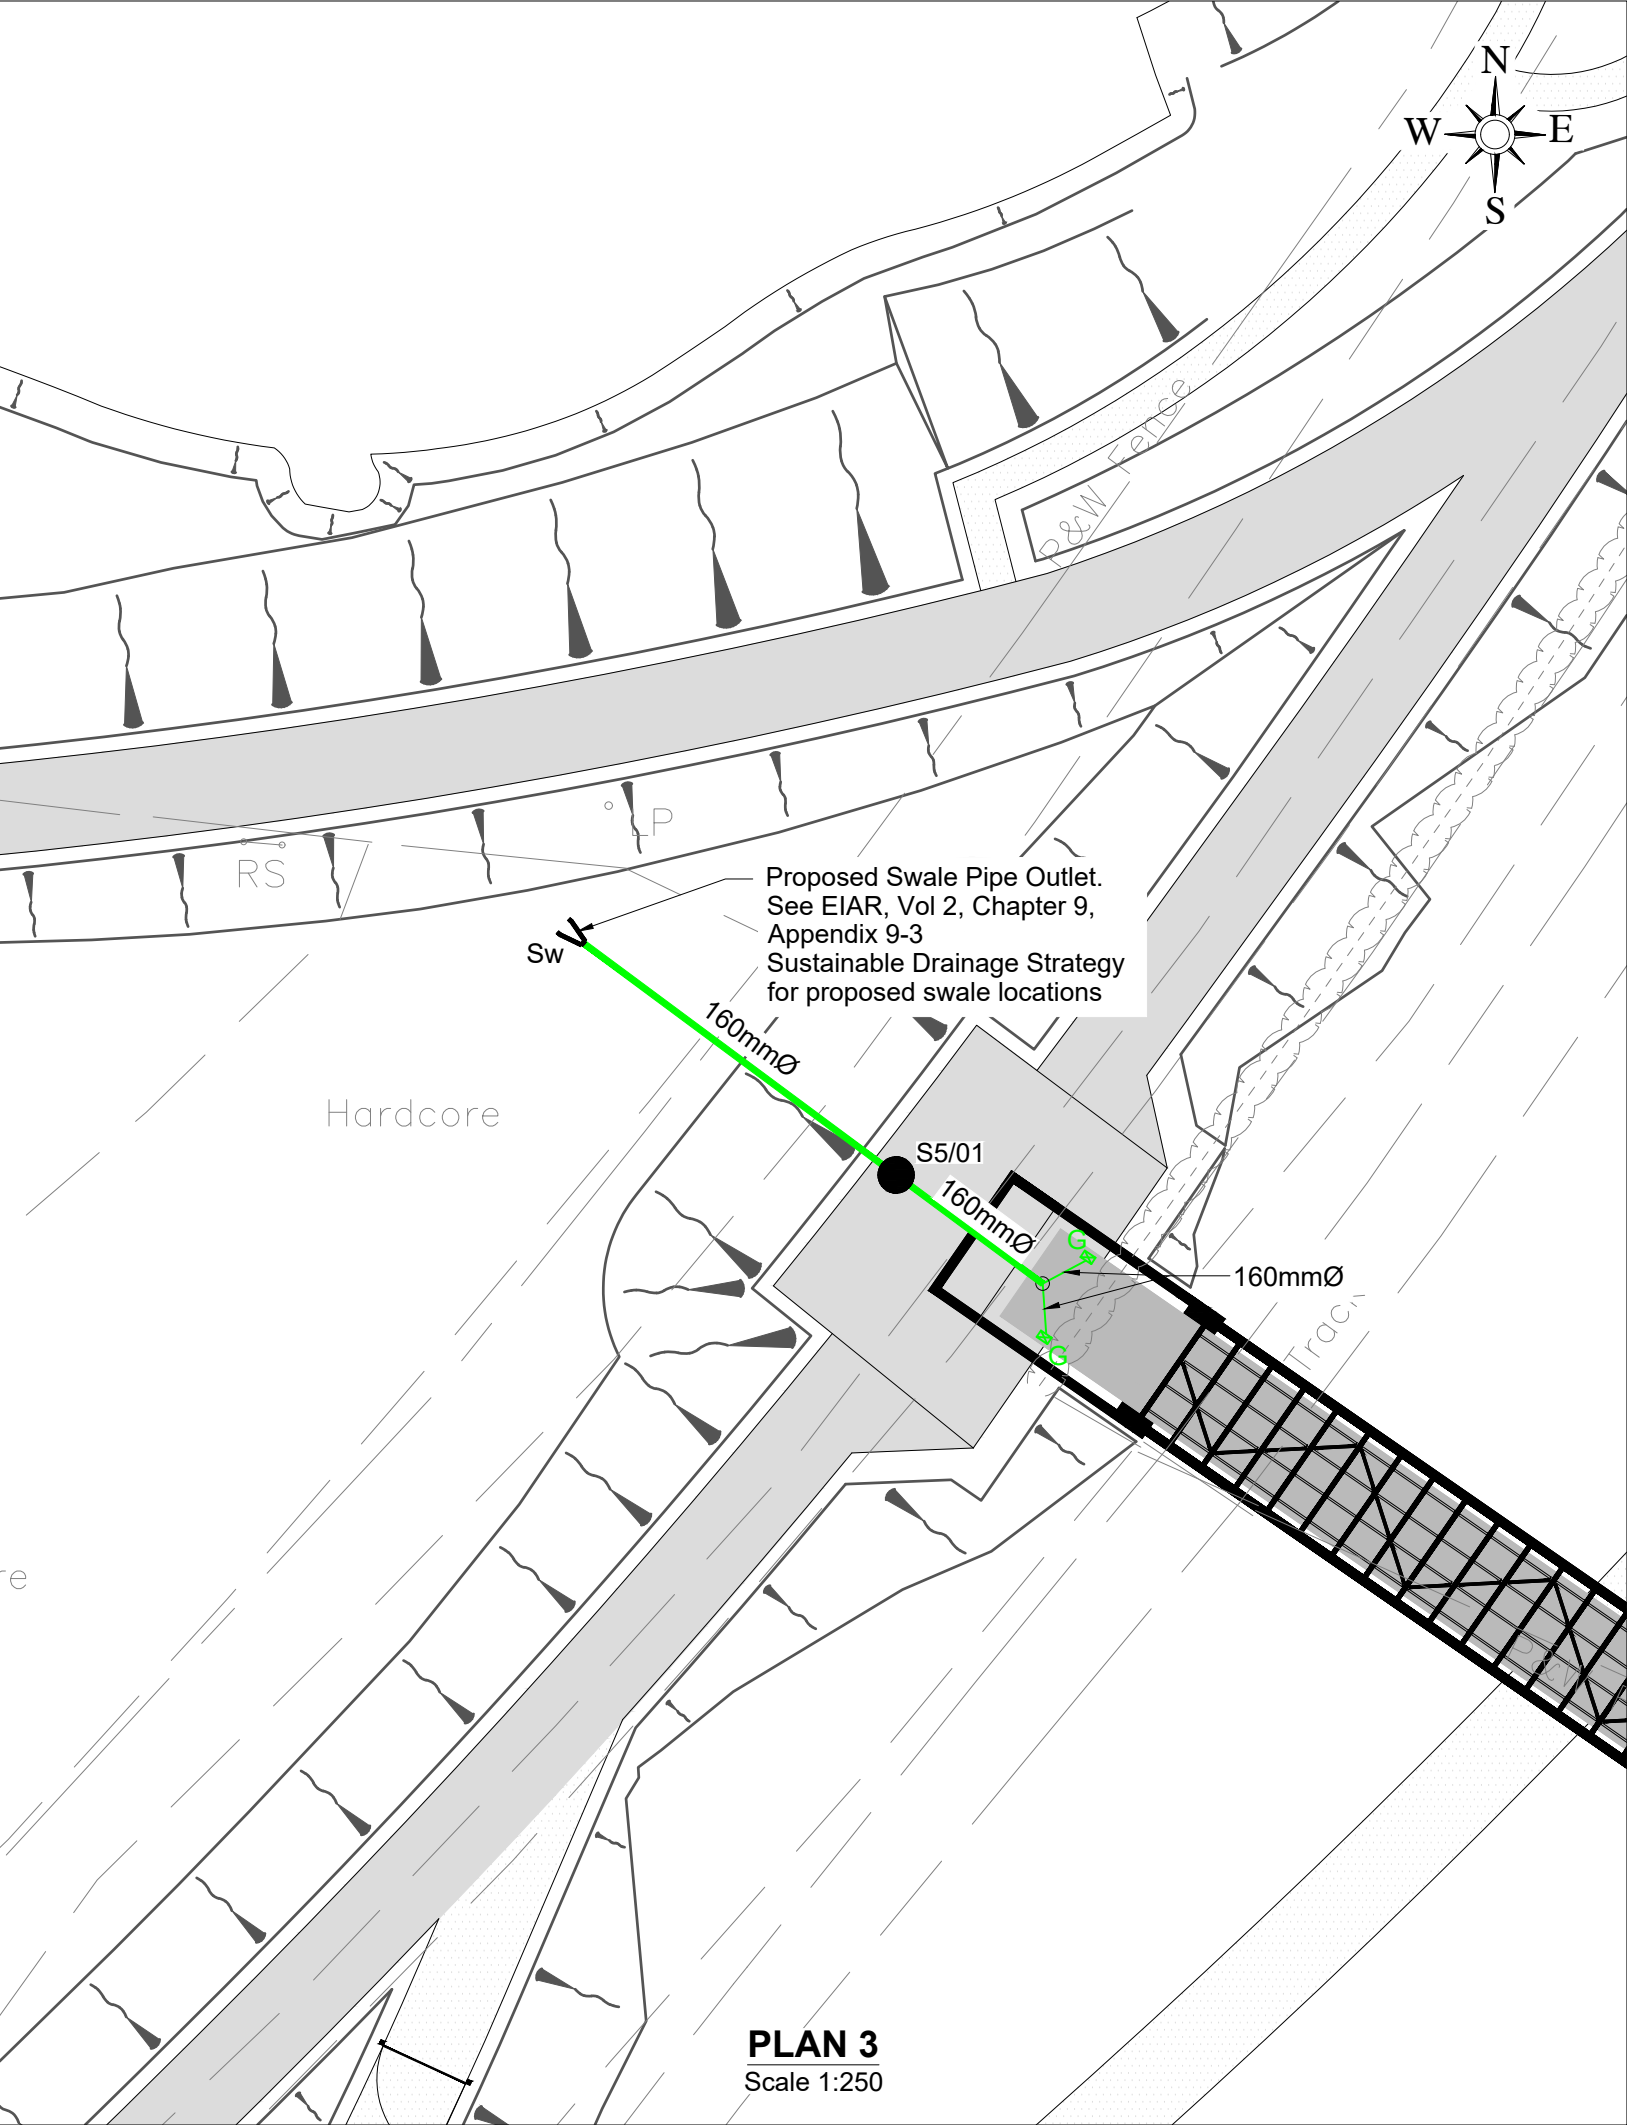


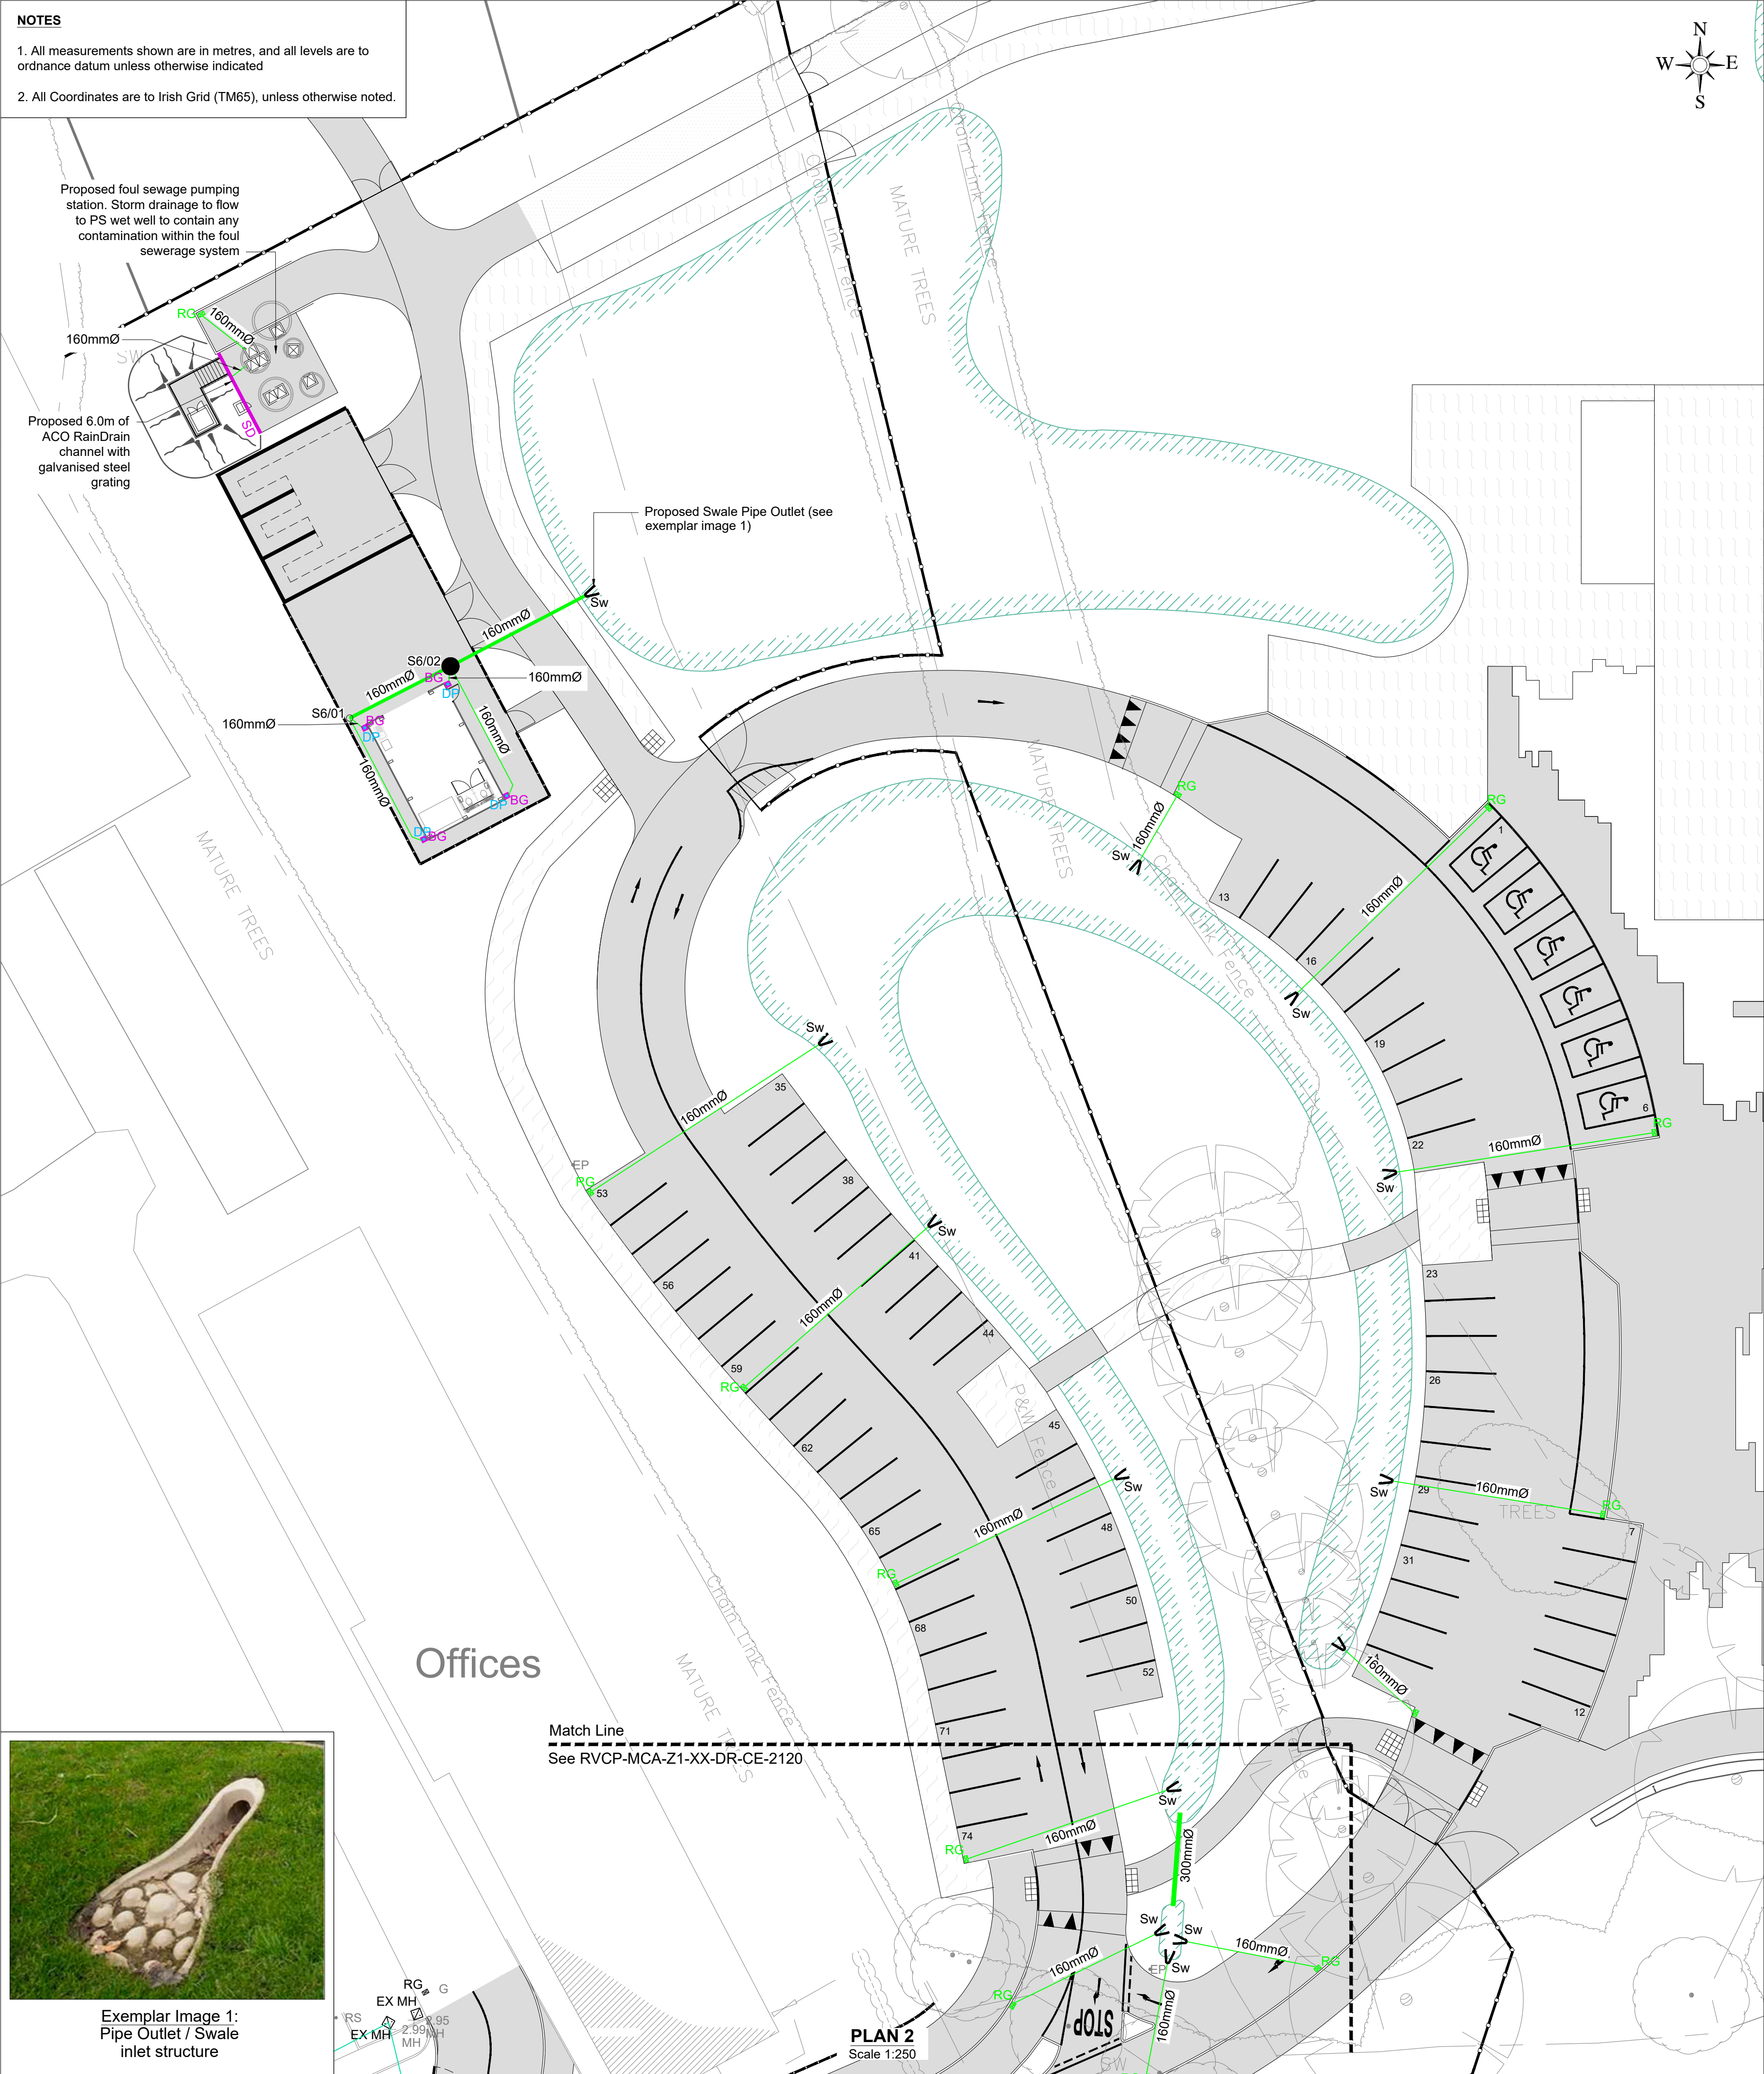

KEY PLAN
Not To Scale

LEGEND

- Proposed Storm Sewer
- S6/02 Proposed Storm Manhole
- IC11 Proposed Inspection Chamber
- Proposed Storm Lateral Connection
- SD Proposed Slot Drain
- Proposed Final Effluent & Storm Sewer
- Proposed Lancoil land drainage & catch pit
- FG Proposed Footpath Gully
- RG Proposed Road Gully
- EX MH Existing Manhole
- RG Existing Road Gully
- RG Existing Road Gully - To Be Removed
- BG Proposed Bottle Gully
- DG Proposed Down Pipe
- Proposed SuDS Basins

Based upon Land and Property Services data with the permission of the controller of Her Majesty's Stationery Office. © Crown copyright and database rights (CS&LA 581)

Ordnance Survey Ireland mapping data used with permission: in association with Donegal County Council - OS License 2003/07/CMA/Donegal County Council. Copyright Ordnance Survey Ireland, Government of Ireland.

Rev	Issue Date	Description	App
		Quantity Surveyors	

Sammon
Sammon
9-11 Corporation Square
Belfast, BT1 3AJ
T 028 7127 1323
info@sammon.eu
www.sammon.eu

Landscape Architects
the paul hogarth company
The Paul Hogarth Company Ltd
Potter's Quay, 5 Ravenhill Road
Belfast, BT6 8DN
T 028 9073 6690
belfast@paulhogarth.com
www.PaulHogarth.com

Project Manager, Civil & Structural Engineers
McAdam
ENHANCING LOCAL COMMUNITIES
1c Montgomery House
478 Castlereagh Road
Belfast, BT5 6BQ
T: 028 9040 2000
E: admin@mcadamdesign.co.uk
www.mcadamdesign.co.uk

Funder
Peace
Northern Ireland - Ireland
European Regional Development Fund

Client
Comhairle Contae Dhún na nGall
Donegal County Council
Derry City & Strabane District Council
Comhairle Chathair Dhoire & Cheantar an tSráidh Bala
Derry City & Strabane District Council

Project Status
STAGE 3 - PLANNING

Project
RIVERINE COMMUNITY PARK

Drawing
PROPOSED STORM DRAINAGE SHEET 2

Scale
As Shown @ A1

Drawn	DSA	Checked	CM	Approved	KOS
Date	05.80.21	Date	05.80.21	Date	05.80.21
Project	Organisation - Zone - Level - Type - Role - Number	Revision	P01		
RVCP	MCA - Z1 - XX - DR - CE - 2121				
Project Number	E2256	Status code & Description	S2 For Information		

All dimensions are in metres. Figured dimensions to be taken in preference to scaled dimensions. Dimensions to be checked on site. © 2021 McAdam Design Ltd.