


Last saved by: OISIN BURKE(2021-09-13) Last Plotted: 2021-09-13
Filename: \\E:\B\2\F001\EU\AECOM\NET\COM\DATA\DCS\PROJECTS\BP60641561_PROJECT_CIRRUS\00_CAD_GIS\910_CAD\PLANNING FOLDER\BP60641561-DWG-702.DWG
Project Management Initials : Designer : OB Checked : PB Approved : BW

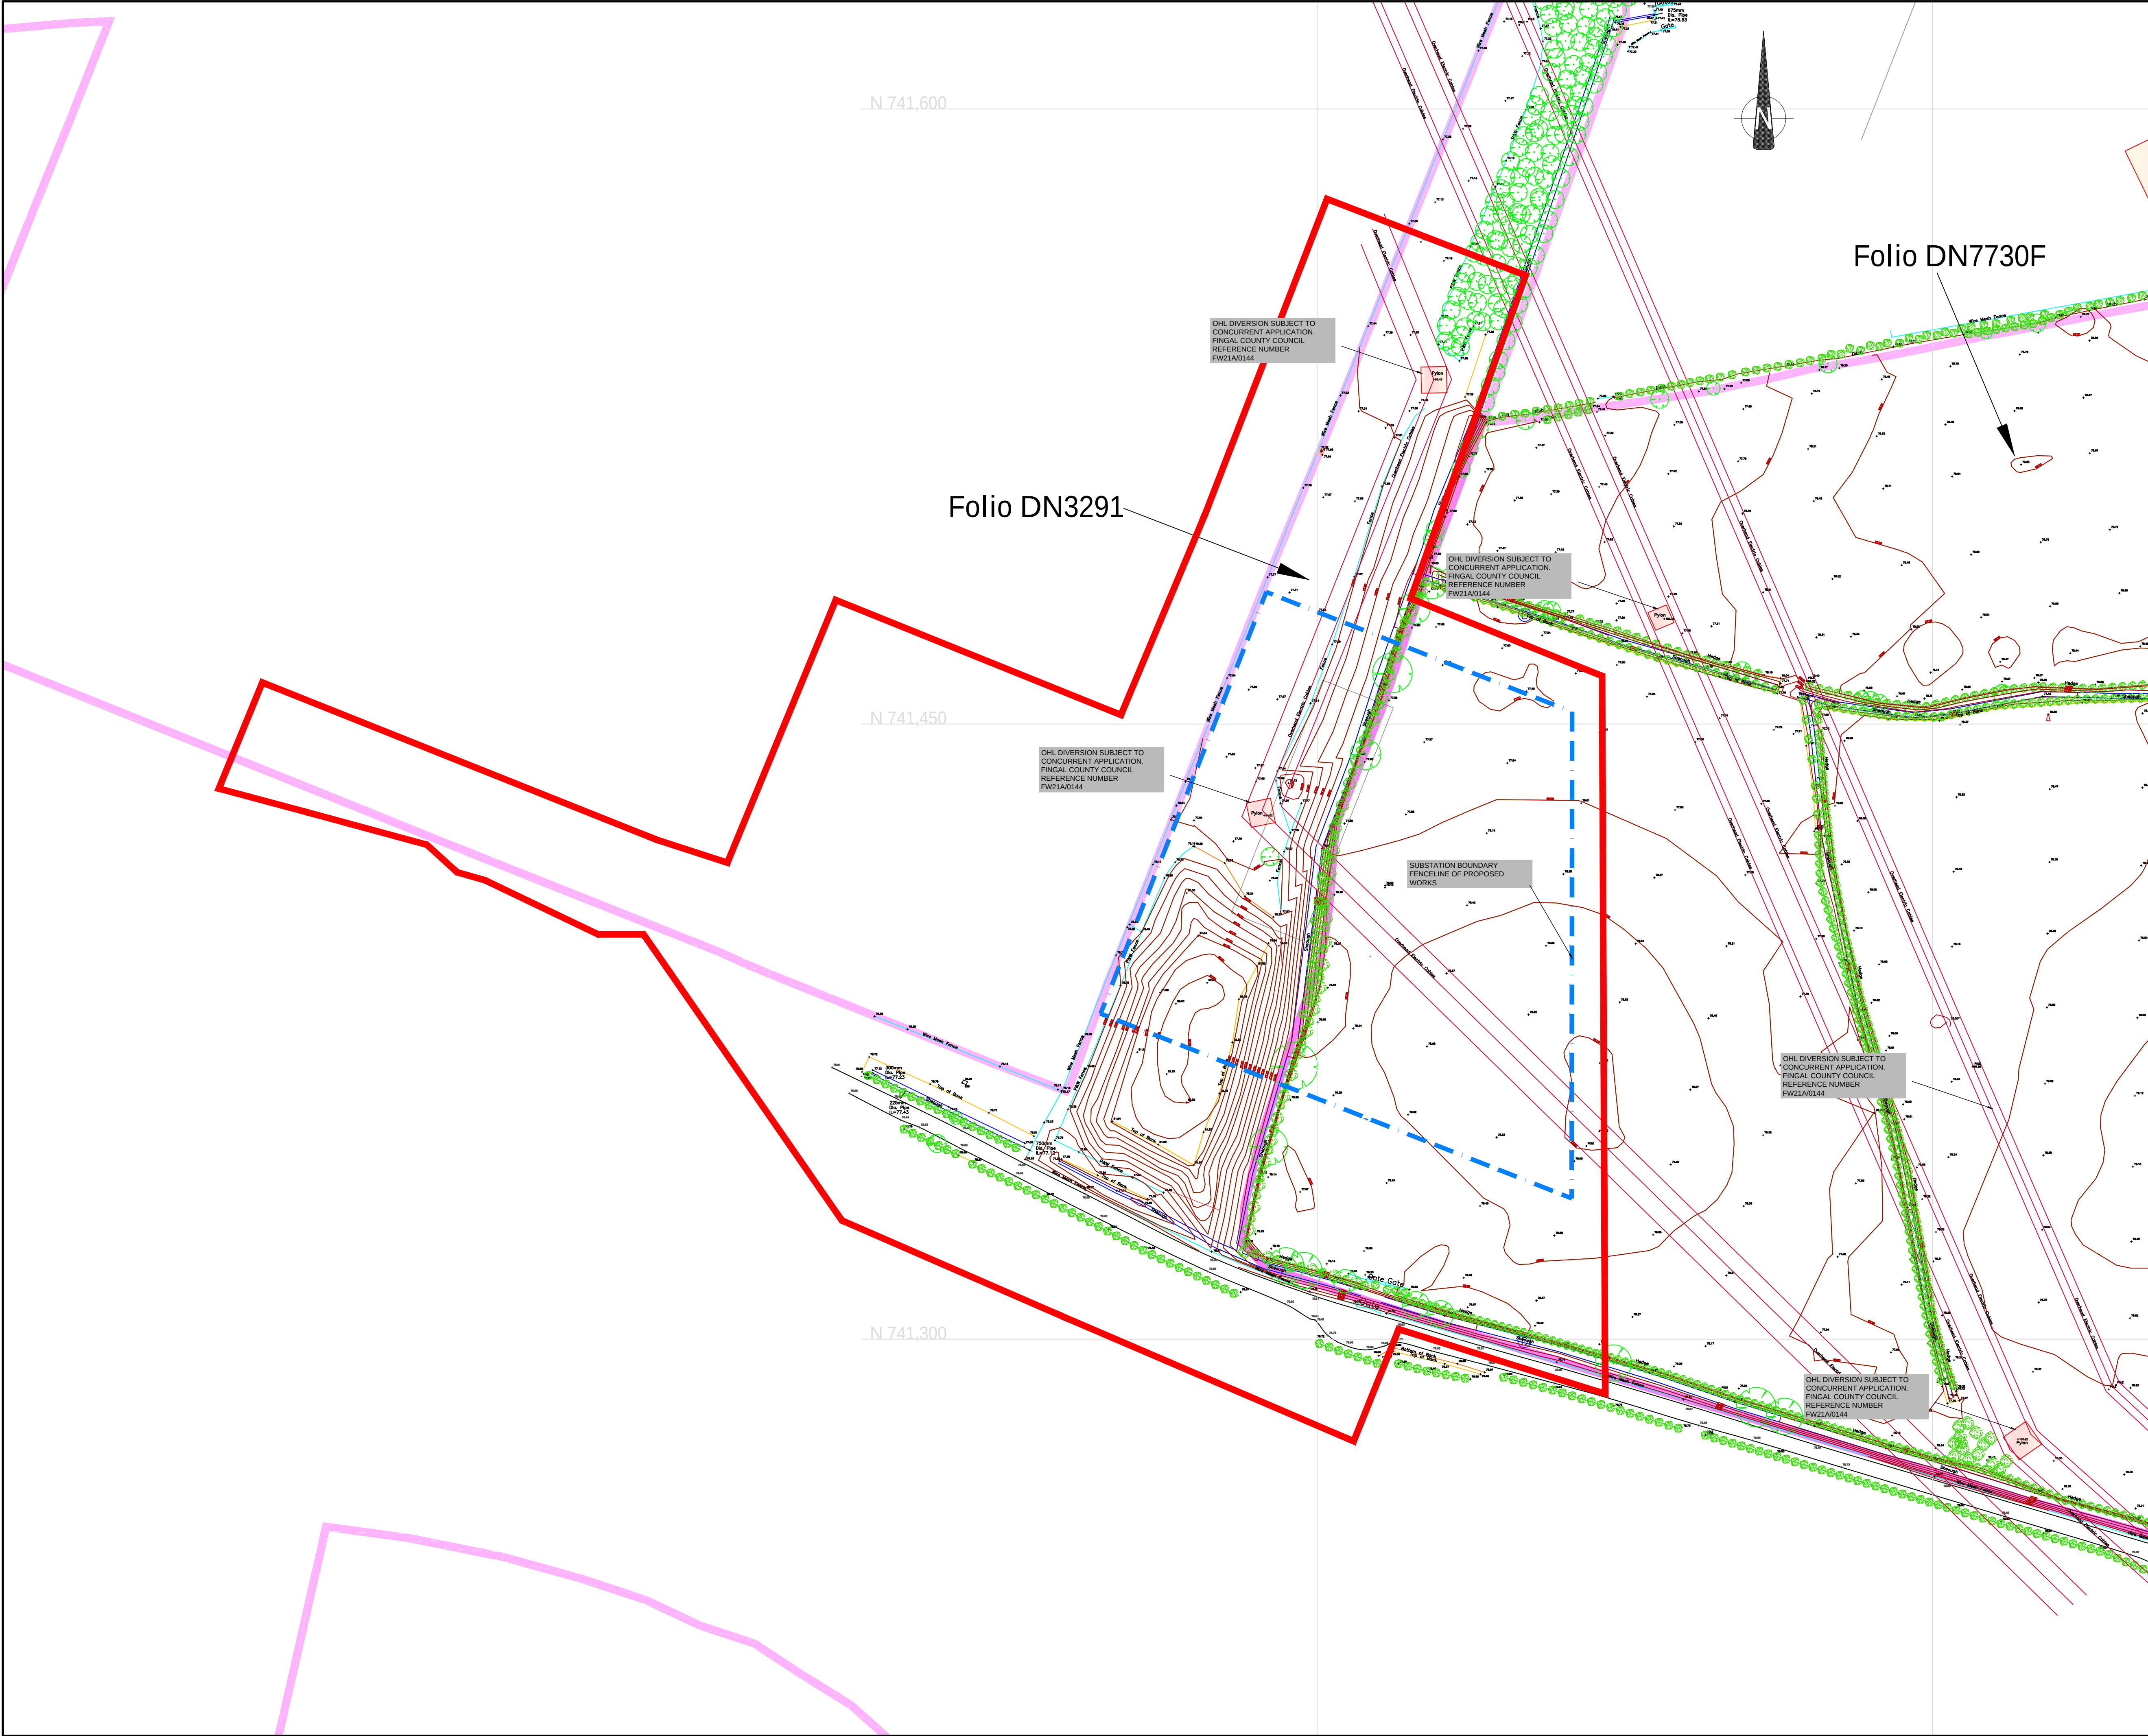

This drawing has been prepared for the use of AECOM's client. It may not be used, modified, reproduced or relied upon by third parties, except as agreed by AECOM or as required by law. AECOM accepts no responsibility and denies any liability whatsoever, to any party that uses or relies on this drawing without AECOM's express written consent. Do not scale this document. All measurements must be obtained from the stated dimensions.



PROJECT

PROJECT CIRRUS

CLIENT

HUNTSTOWN POWER
COMPANY LTD.



CONSULTANT

AECOM
Adelphi Plaza
Georges Street Upper
Dun Laoghaire
County Dublin
Ireland
T +353 (0)1 2383100
www.aecom.com

LEGEND

— PROPOSED DEVELOPMENT BOUNDARY

ISSUE/REVISION

P4	14/09/2021	FOR PLANNING
P3	03/09/2021	FOR PLANNING
P2	30/07/2021	DEV. BOUNDARY ADDED
P1	11/05/2021	CLIENT COMMENTS
P0	16/04/2021	FIRST ISSUE FOR PLANNING
I/R	DATE	DESCRIPTION

STATUS

FOR PLANNING

PROJECT NUMBER SCALE

60641561 1:750 @ A1

SHEET TITLE

MOORETOWN 220 kV SUBSTATION
EXISTING TOPOLOGY

SHEET NUMBER REV

60641561-DWG-702 P4