

**KEY PLAN**  
Not To Scale

- NOTES**
1. All measurements shown are in metres, and all levels are to ordnance datum unless otherwise indicated
  2. All Coordinates are to Irish Grid (TM65), unless otherwise noted.

Based upon Land and Property Services data with the permission of the controller of Her Majesty's Stationery Office, © Crown copyright and database rights (CS&LA 581)  
Ordnance Survey Ireland mapping data used with permission: in association with Donegal County Council - OS License 2003/07/CS&LA/Donegal County Council. Copyright Ordnance Survey Ireland, Government of Ireland.

Rev	Issue Date	Description	App

Quantity Surveyors

Sammon  
9-11 Corporation Square  
Belfast, BT1 3AJ

T 028 7127 1323  
info@sammon.eu  
www.sammon.eu

Landscape Architects

the paul hogarth company

The Paul Hogarth Company Ltd  
Potter's Quay, 5 Ravenhill Road  
Belfast, BT6 8DN

T 028 9073 6690  
belfast@paulhogarth.com  
www.PaulHogarth.com

Project Manager, Civil & Structural Engineers

McAdam  
ENHANCING LOCAL COMMUNITIES

1c Montgomery House  
478 Castlereagh Road  
Belfast, BT5 6BQ

T: 028 9040 2000  
E: admin@mcadamdesign.co.uk  
www.mcadamdesign.co.uk

Funder

Peace  
Northern Ireland - Ireland  
European Regional Development Fund

Client

Comhairle Contae Dhún na nGall  
Donegal County Council

Derry City & Strabane District Council  
Comhairle Chathair Dhóire & Cheantar an tSráidh Bala  
Derry City & Strabane District Council

Project Status: **STAGE 3 - PLANNING**

Project: **RIVERINE COMMUNITY PARK**

Drawing: **EXISTING SITE LAYOUT - LIFFORD SHEET 1**


Scale: **1:250 @ A1**

Drawn Date	CR 13.08.21	Checked Date	DSA 13.08.21	Approved Date	KOS 13.08.21
---------------	----------------	-----------------	-----------------	------------------	-----------------

Project	Organisation - Zone - Level - Type - Role - Number	Revision
RVCP	MCA - Z1 - XX - DR - CE - 1006	P01

Project Number	Status code & Description
E2256	S2 For Information


All dimensions are in metres. Figured dimensions to be taken in preference to scaled dimensions. Dimensions to be checked on site. © 2021 McAdam Design Ltd.

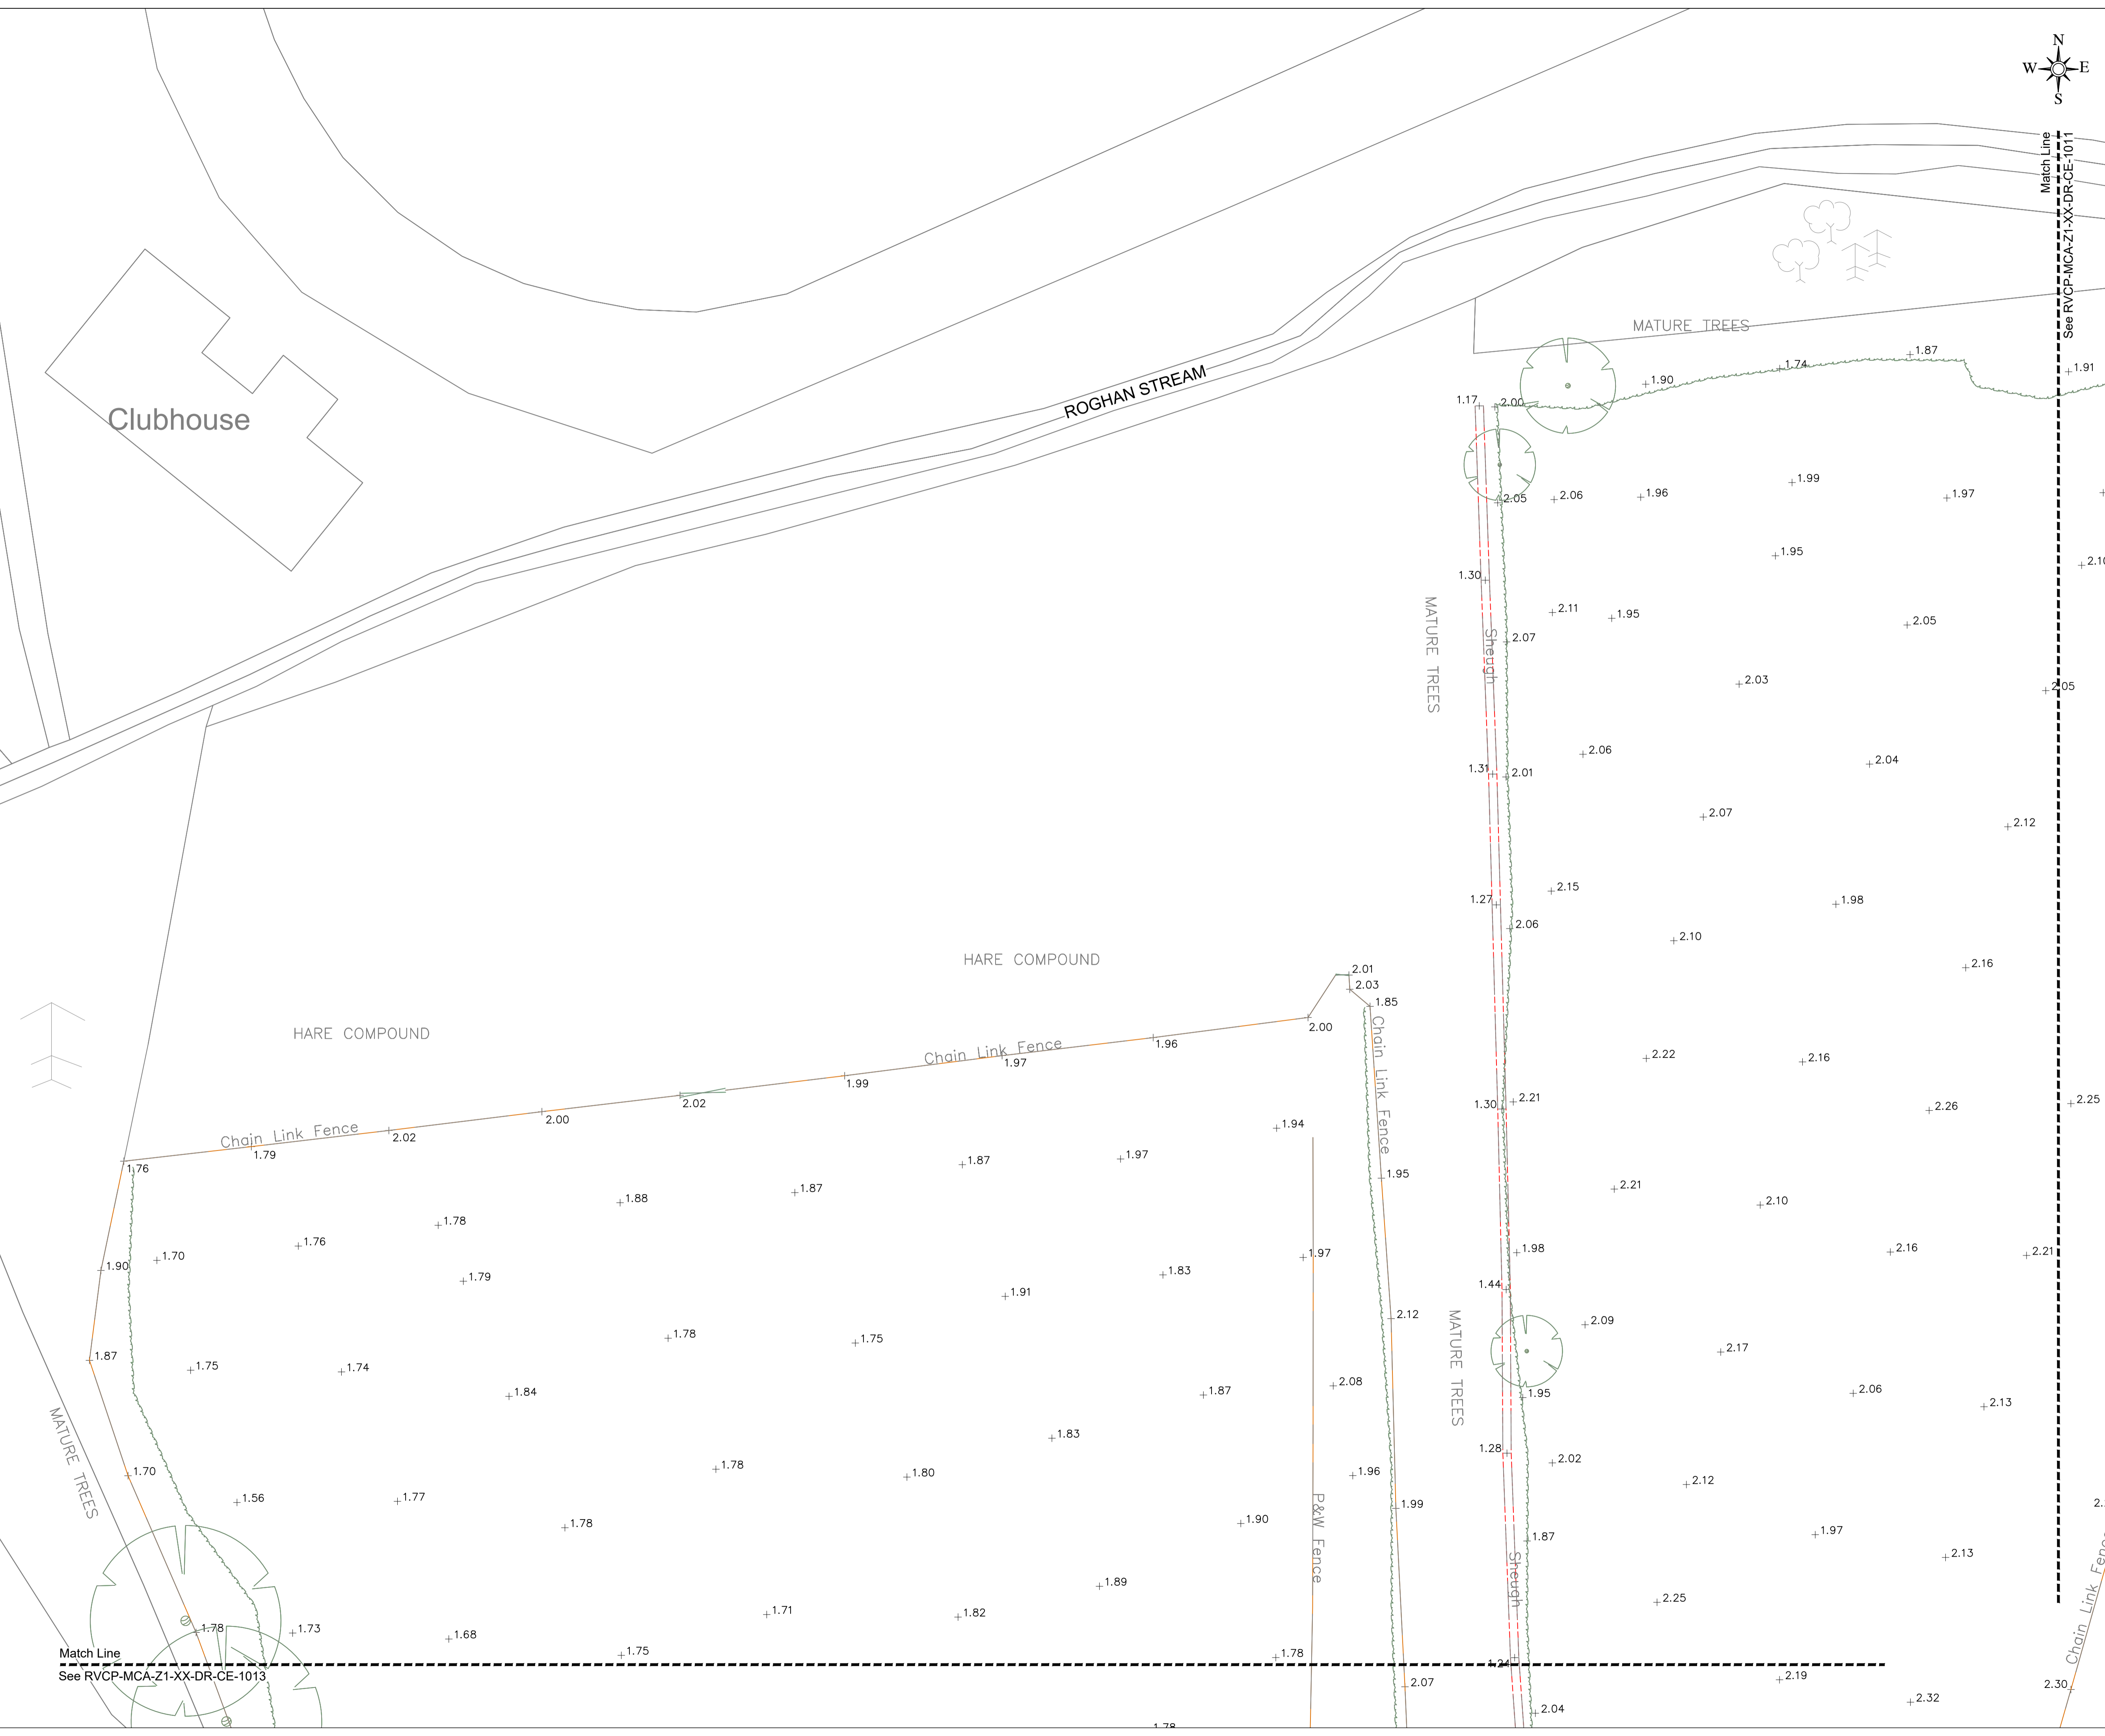

Match Line  
See RVCP-MCA-Z1-XX-DR-CE-1011  
Chain Link Fence  
2.30

Match Line  
See RVCP-MCA-Z1-XX-DR-CE-1013



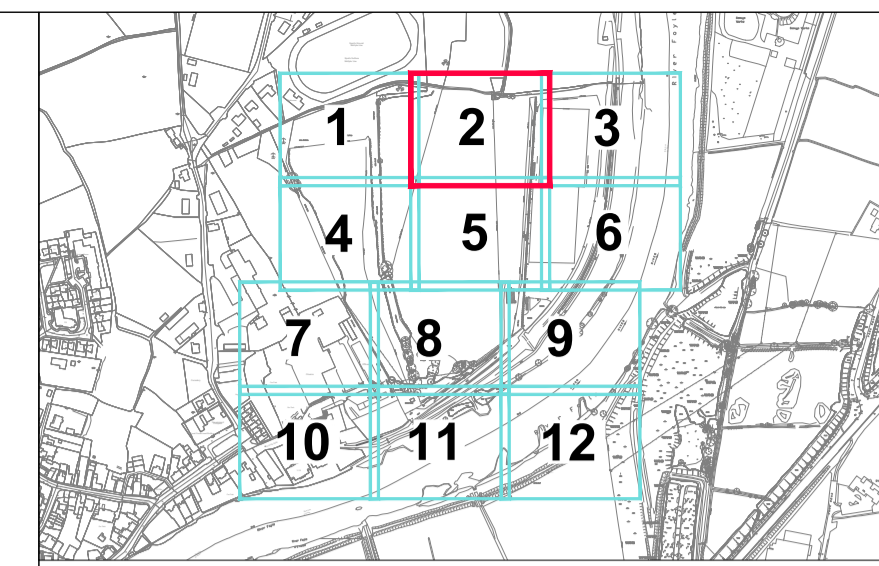

**KEY PLAN**  
Not To Scale

- NOTES**
- All measurements shown are in metres, and all levels are to ordnance datum unless otherwise indicated
  - All Coordinates are to Irish Grid (TM65), unless otherwise noted.

Based upon Land and Property Services data with the permission of the controller of Her Majesty's Stationery Office, © Crown copyright and database rights (CS&LA 581)  
Ordnance Survey Ireland mapping data used with permission: in association with Donegal County Council - OS License 2003/07/CCMA/Donegal County Council. Copyright Ordnance Survey Ireland, Government of Ireland.

Rev	Issue Date	Description	App

Quantity Surveyors

Sammon  
9-11 Corporation Square  
Belfast, BT1 3AJ

T 028 7127 1323  
info@sammon.eu  
www.sammon.eu

Landscape Architects

**the paul hogarth company**

The Paul Hogarth Company Ltd  
Potter's Quay, 5 Ravenhill Road  
Belfast, BT6 8DN

T 028 9073 6690  
belfast@paulhogarth.com  
www.PaulHogarth.com

Project Manager, Civil & Structural Engineers

**McAdam**  
ENHANCING LOCAL COMMUNITIES

16 Montgomery House  
478 Castlereagh Road  
Belfast, BT5 6BQ

T: 028 9040 2000  
E: admin@mcadamdesign.co.uk  
www.mcadamdesign.co.uk

Funder

**Peace**  
Northern Ireland - Ireland  
European Regional Development Fund

Client

**Comhairle Contae Dhún na nGall**  
Donegal County Council

Derry City & Strabane District Council  
Comhairle Chathair Dhóire & Cheantar an tSráidh Bál  
Derry City & Strabane District Council

Project Status: **STAGE 3 - PLANNING**

Project: **RIVERINE COMMUNITY PARK**

Drawing: **EXISTING SITE LAYOUT - LIFFORD SHEET 2**



Scale: **1:250 @ A1**

Drawn CR 13.08.21	Checked DSA 13.08.21	Approved KOS 13.08.21
-------------------------	----------------------------	-----------------------------

Project RVCP - MCA - Z1 - XX - DR - CE - 1007	Revision P01
--	-----------------

Project Number E2256	Status code & Description S2 For Information
-------------------------	---

All dimensions are in metres. Figured dimensions to be taken in preference to scaled dimensions. Dimensions to be checked on site. © 2021 McAdam Design Ltd.

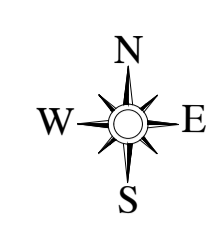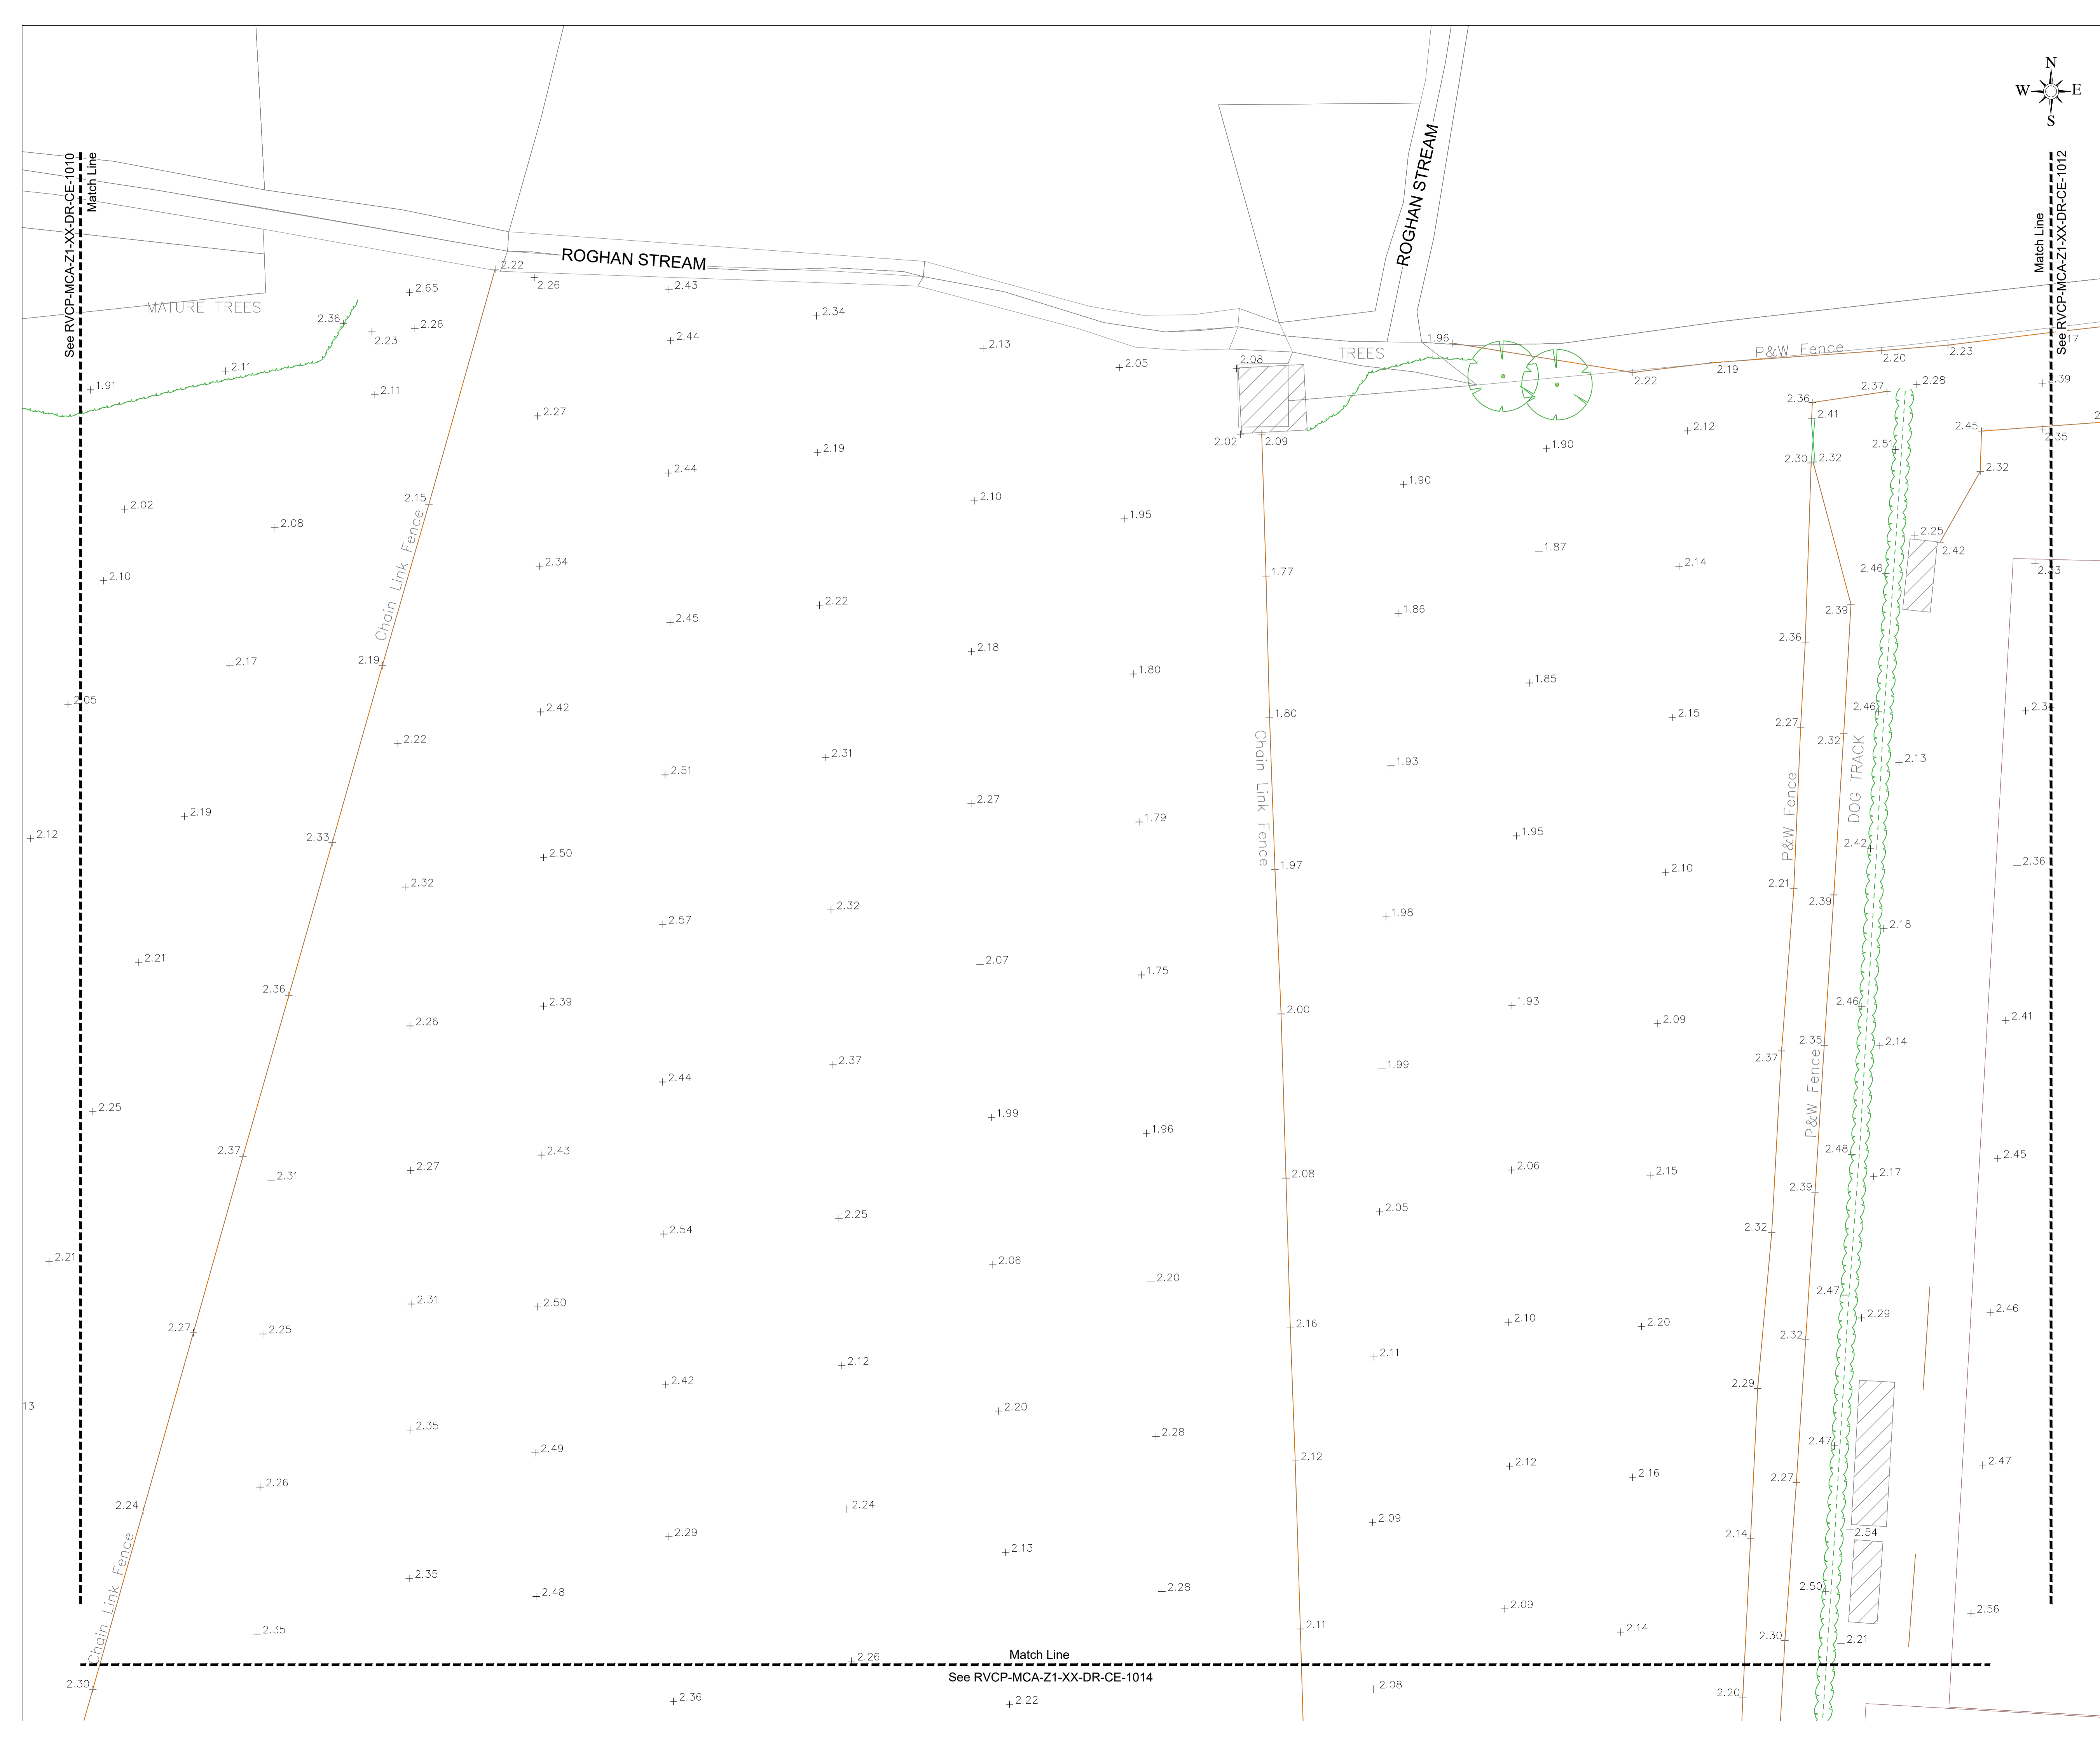


See RVCP-MCA-Z1-XX-DR-CE-1010  
Match Line



Match Line  
See RVCP-MCA-Z1-XX-DR-CE-1012

Match Line  
See RVCP-MCA-Z1-XX-DR-CE-1014



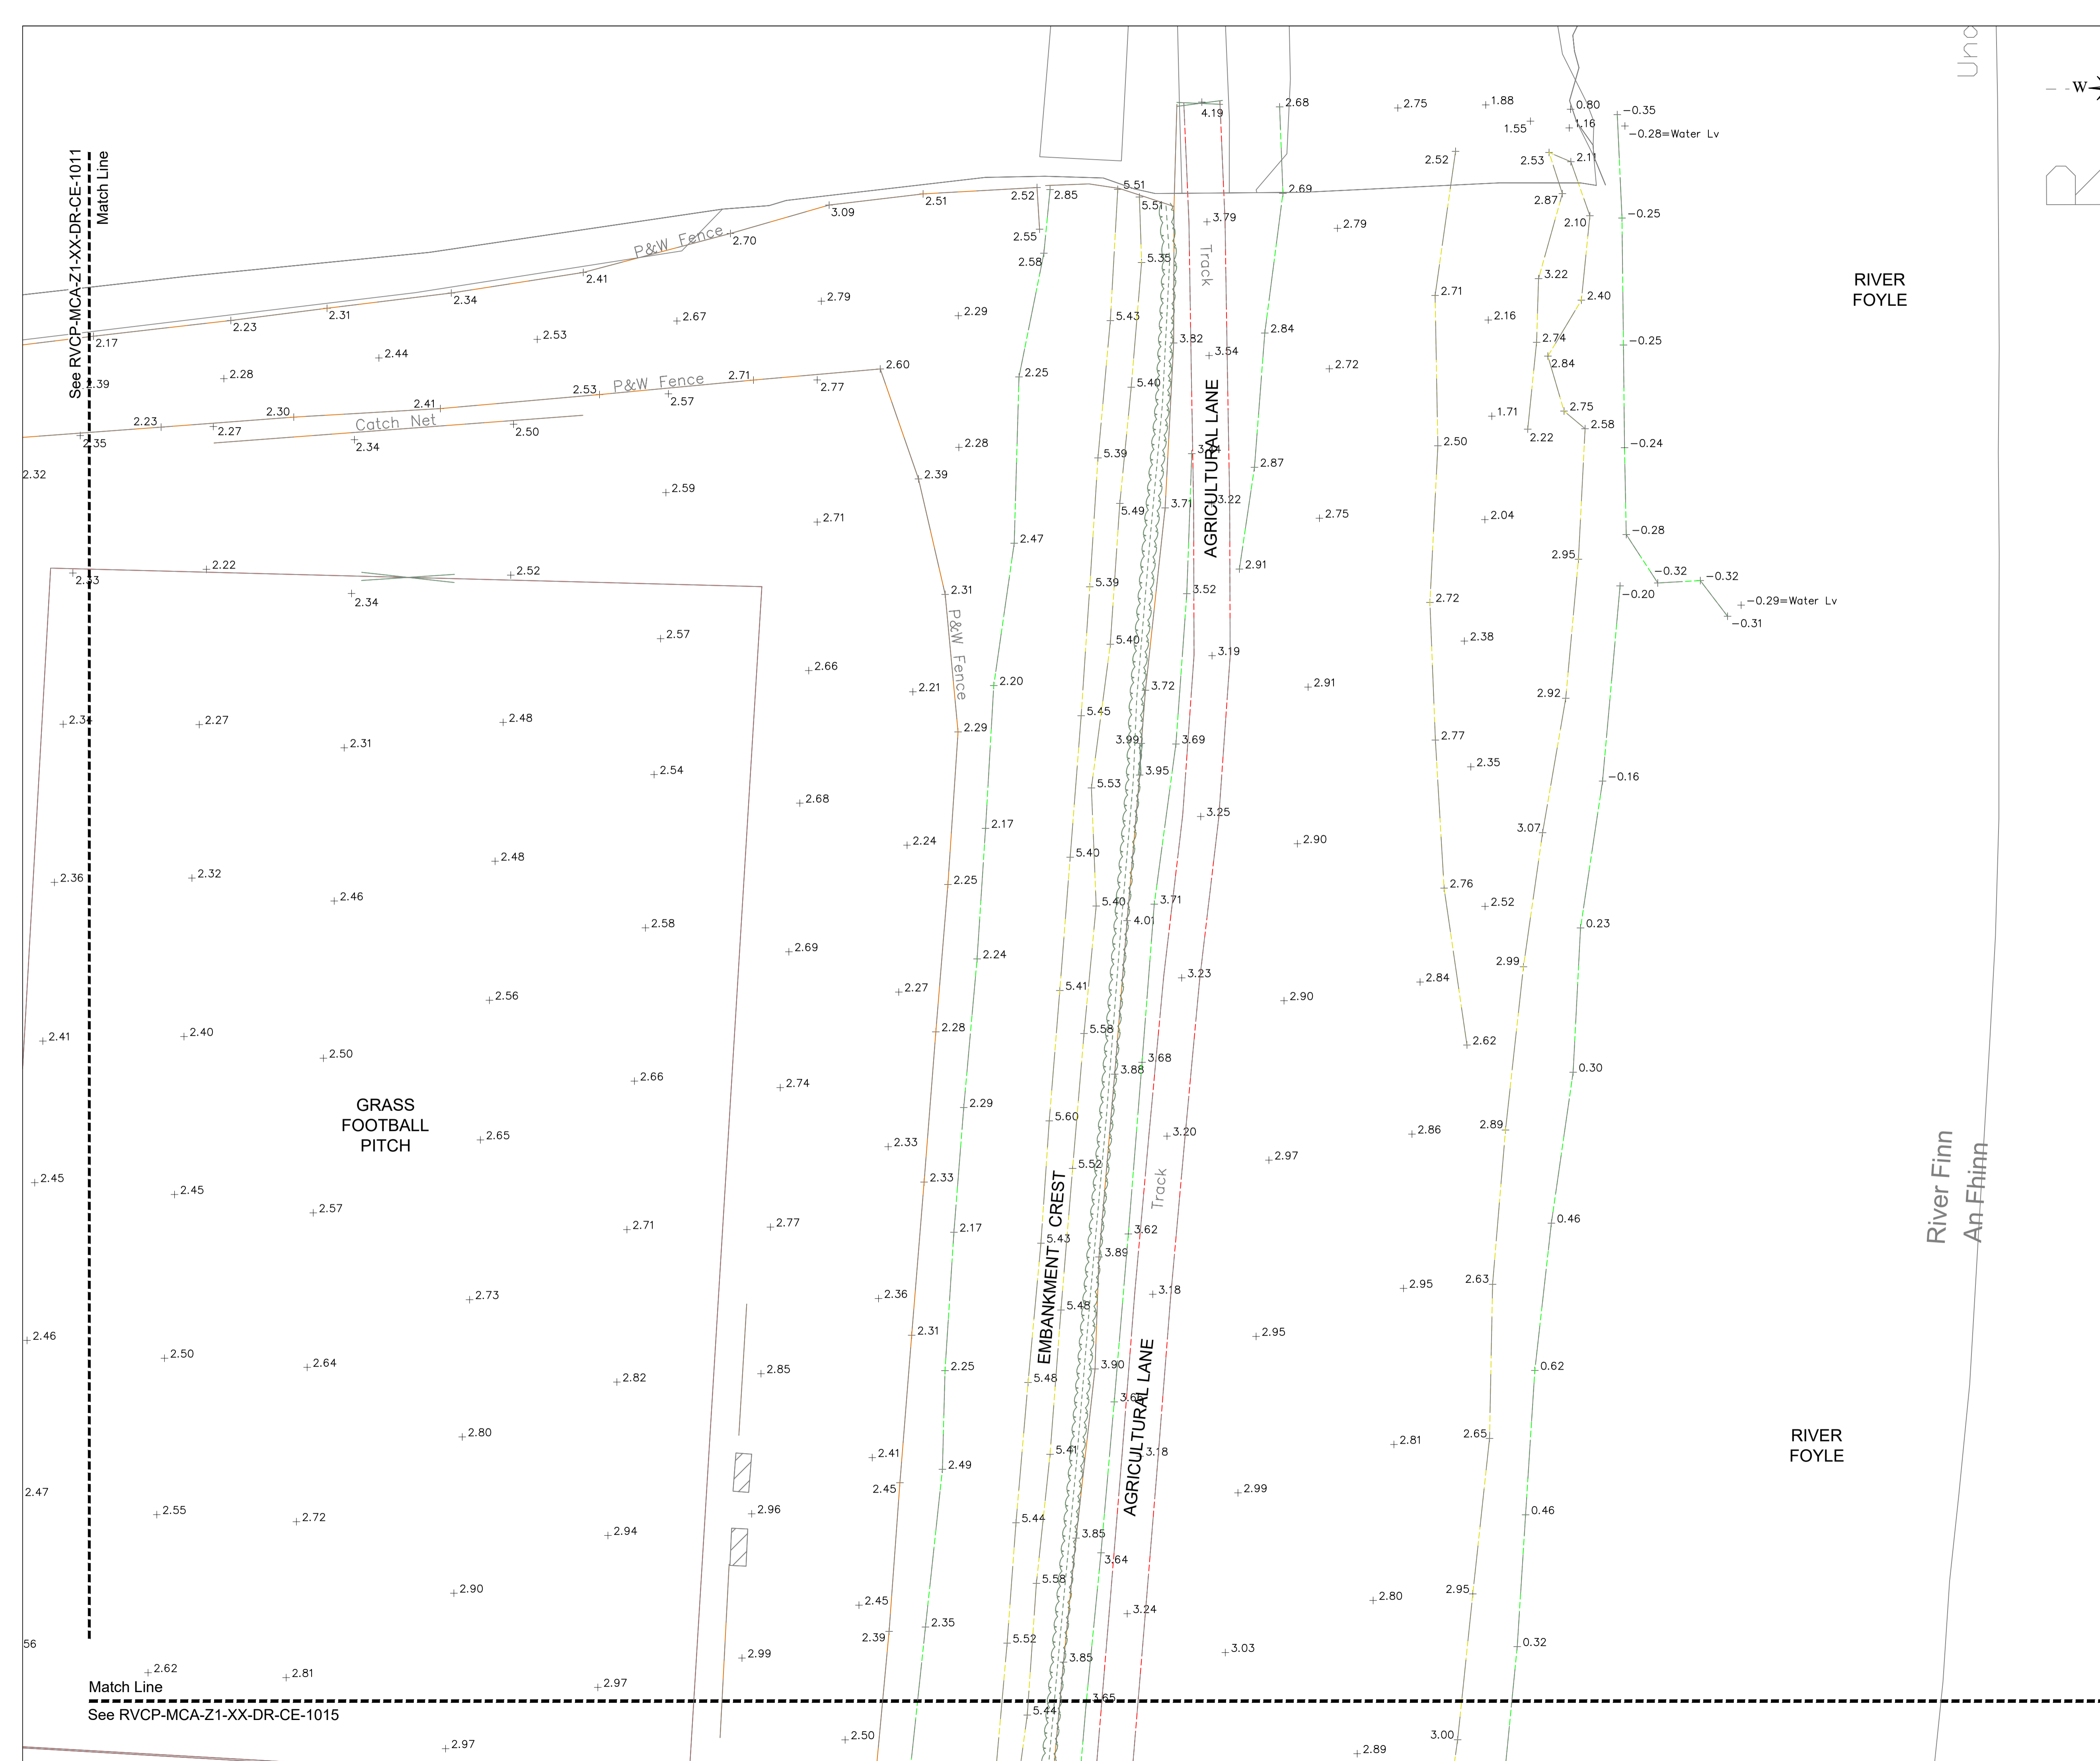

Umo

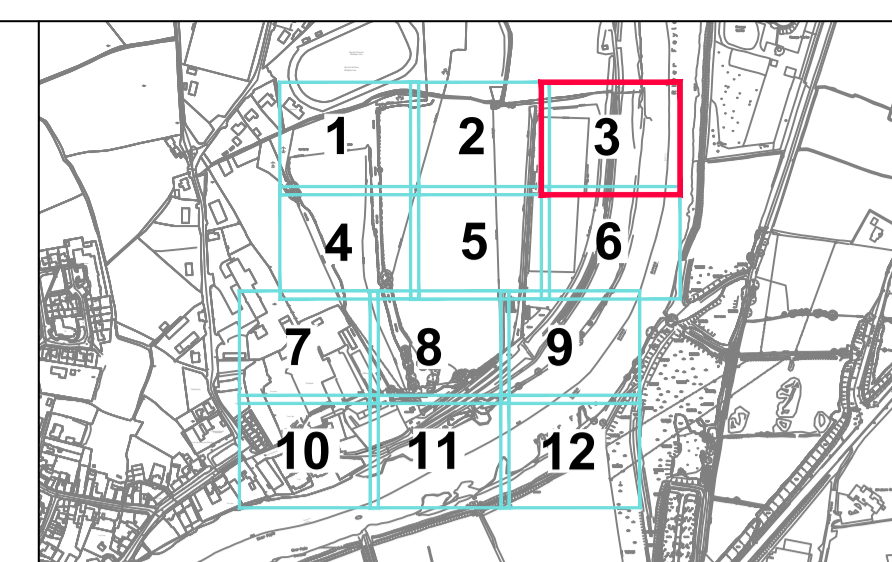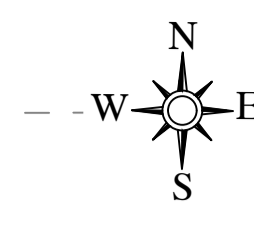

**KEY PLAN**  
Not To Scale

- NOTES**
1. All measurements shown are in metres, and all levels are to ordnance datum unless otherwise indicated
  2. All Coordinates are to Irish Grid (TM65), unless otherwise noted.

Based upon Land and Property Services data with the permission of the controller of Her Majesty's Stationery Office, © Crown copyright and database rights (CS&LA 581)  
Ordnance Survey Ireland mapping data used with permission: in association with Donegal County Council - OS License 2003/07/C&M/A/Donegal County Council. Copyright Ordnance Survey Ireland, Government of Ireland.

Rev	Issue Date	Description	App

Quantity Surveyors

Sammon  
9-11 Corporation Square  
Belfast, BT1 3AJ

T 028 7127 1323  
info@sammon.eu  
www.sammon.eu

Landscape Architects

**the paul hogarth company**

The Paul Hogarth Company Ltd  
Potter's Quay, 5 Ravenhill Road  
Belfast, BT6 8DN

T 028 9073 6690  
belfast@paulhogarth.com  
www.PaulHogarth.com

Project Manager, Civil & Structural Engineers

**McAdam**  
ENHANCING LOCAL COMMUNITIES

1c Montgomery House  
478 Castlereagh Road  
Belfast, BT5 6BQ

T: 028 9040 2000  
E: admin@mcadamdesign.co.uk  
www.mcadamdesign.co.uk

Funder

**Peace**  
Northern Ireland - Ireland  
European Regional Development Fund

Client

**Comhairle Contae Dhún na nGall**  
Donegal County Council

Derry City & Strabane District Council  
Comhairle Chathair Droicéir & Cheantar an tSráidh Balaí  
Derry City & Strabane District Council

Project Status **STAGE 3 - PLANNING**

Project **RIVERINE COMMUNITY PARK**

Drawing **EXISTING SITE LAYOUT - LIFFORD SHEET 3**

Scale **1:250 @ A1**

Drawn Date	CR 13.08.21	Checked Date	DSA 13.08.21	Approved Date	KOS 13.08.21
---------------	----------------	-----------------	-----------------	------------------	-----------------


Project	RVCP - MCA - Z1 - XX - DR - CE - 1008	Revision	P01
---------	---------------------------------------	----------	-----

Project Number	E2256	Status code & Description	S2 For Information
----------------	-------	---------------------------	--------------------

All dimensions are in metres. Figured dimensions to be taken in preference to scaled dimensions. Dimensions to be checked on site. © 2021 McAdam Design Ltd.



See RVCP-MCA-Z1-XX-DR-CE-1010  
Match Line

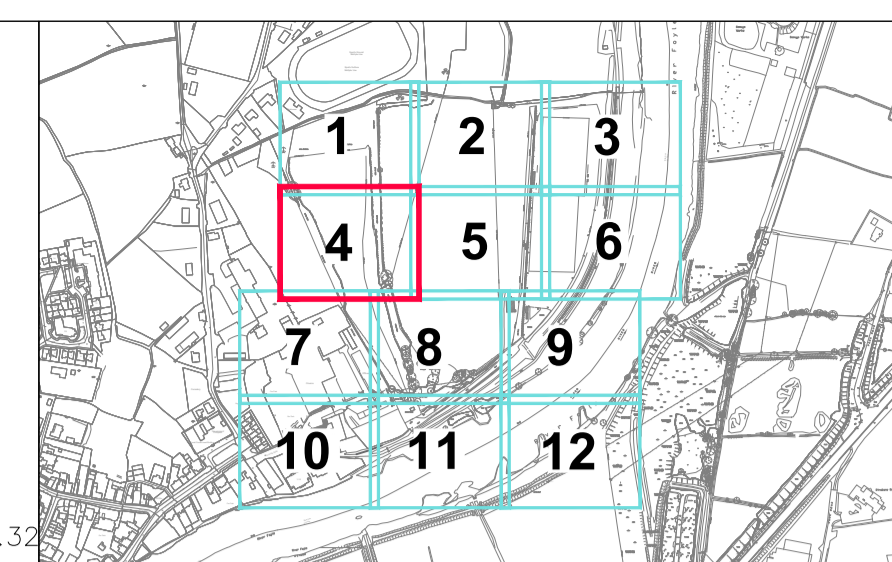

**KEY PLAN**  
Not To Scale

- NOTES**
1. All measurements shown are in metres, and all levels are to ordnance datum unless otherwise indicated
  2. All Coordinates are to Irish Grid (TM65), unless otherwise noted.

Based upon Land and Property Services data with the permission of the controller of Her Majesty's Stationery Office, © Crown copyright and database rights (CS&LA 581)  
Ordnance Survey Ireland mapping data used with permission: in association with Donegal County Council - OS License 2003/07/CCMA/Donegal County Council. Copyright Ordnance Survey Ireland, Government of Ireland.

Rev	Issue Date	Description	App

Quantity Surveyors

Sammon  
9-11 Corporation Square  
Belfast, BT1 3AJ

T 028 7127 1323  
info@sammon.eu  
www.sammon.eu

Landscape Architects

**the paul hogarth company**

The Paul Hogarth Company Ltd  
Potter's Quay, 5 Ravenhill Road  
Belfast, BT6 8DN

T 028 9073 6690  
belfast@paulhogarth.com  
www.PaulHogarth.com

Project Manager, Civil & Structural Engineers

**McAdam**  
ENHANCING LOCAL COMMUNITIES

1c Montgomery House  
478 Castlereagh Road  
Belfast, BT5 6BQ

T: 028 9040 2000  
E: admin@mcadamdesign.co.uk  
www.mcadamdesign.co.uk

Funder

**Peace**  
Northern Ireland - Ireland  
European Regional Development Fund

Client

**Comhairle Contae Dhún na nGall**  
Donegal County Council

Derry City & Strabane District Council  
Comhairle Chathair Dhóire & Cheantair an tSráidh Balaí  
Derry City & Strabane District Council

Project Status **STAGE 3 - PLANNING**

Project **RIVERINE COMMUNITY PARK**

Drawing **EXISTING SITE LAYOUT - LIFFORD SHEET 4**

Scale **1:250 @ A1**

Drawn Date	CR 13.08.21	Checked Date	DSA 13.08.21	Approved Date	KOS 13.08.21
---------------	----------------	-----------------	-----------------	------------------	-----------------


Project	Organisation - Zone - Level - Type - Role - Number	Revision
RVCP	MCA - Z1 - XX - DR - CE - 1009	P01

Project Number	Status code & Description
E2256	S2 For Information



All dimensions are in metres. Figured dimensions to be taken in preference to scaled dimensions. Dimensions to be checked on site. © 2021 McAdam Design Ltd.

Match Line  
See RVCP-MCA-Z1-XX-DR-CE-1016

Match Line  
See RVCP-MCA-Z1-XX-DR-CE-1017

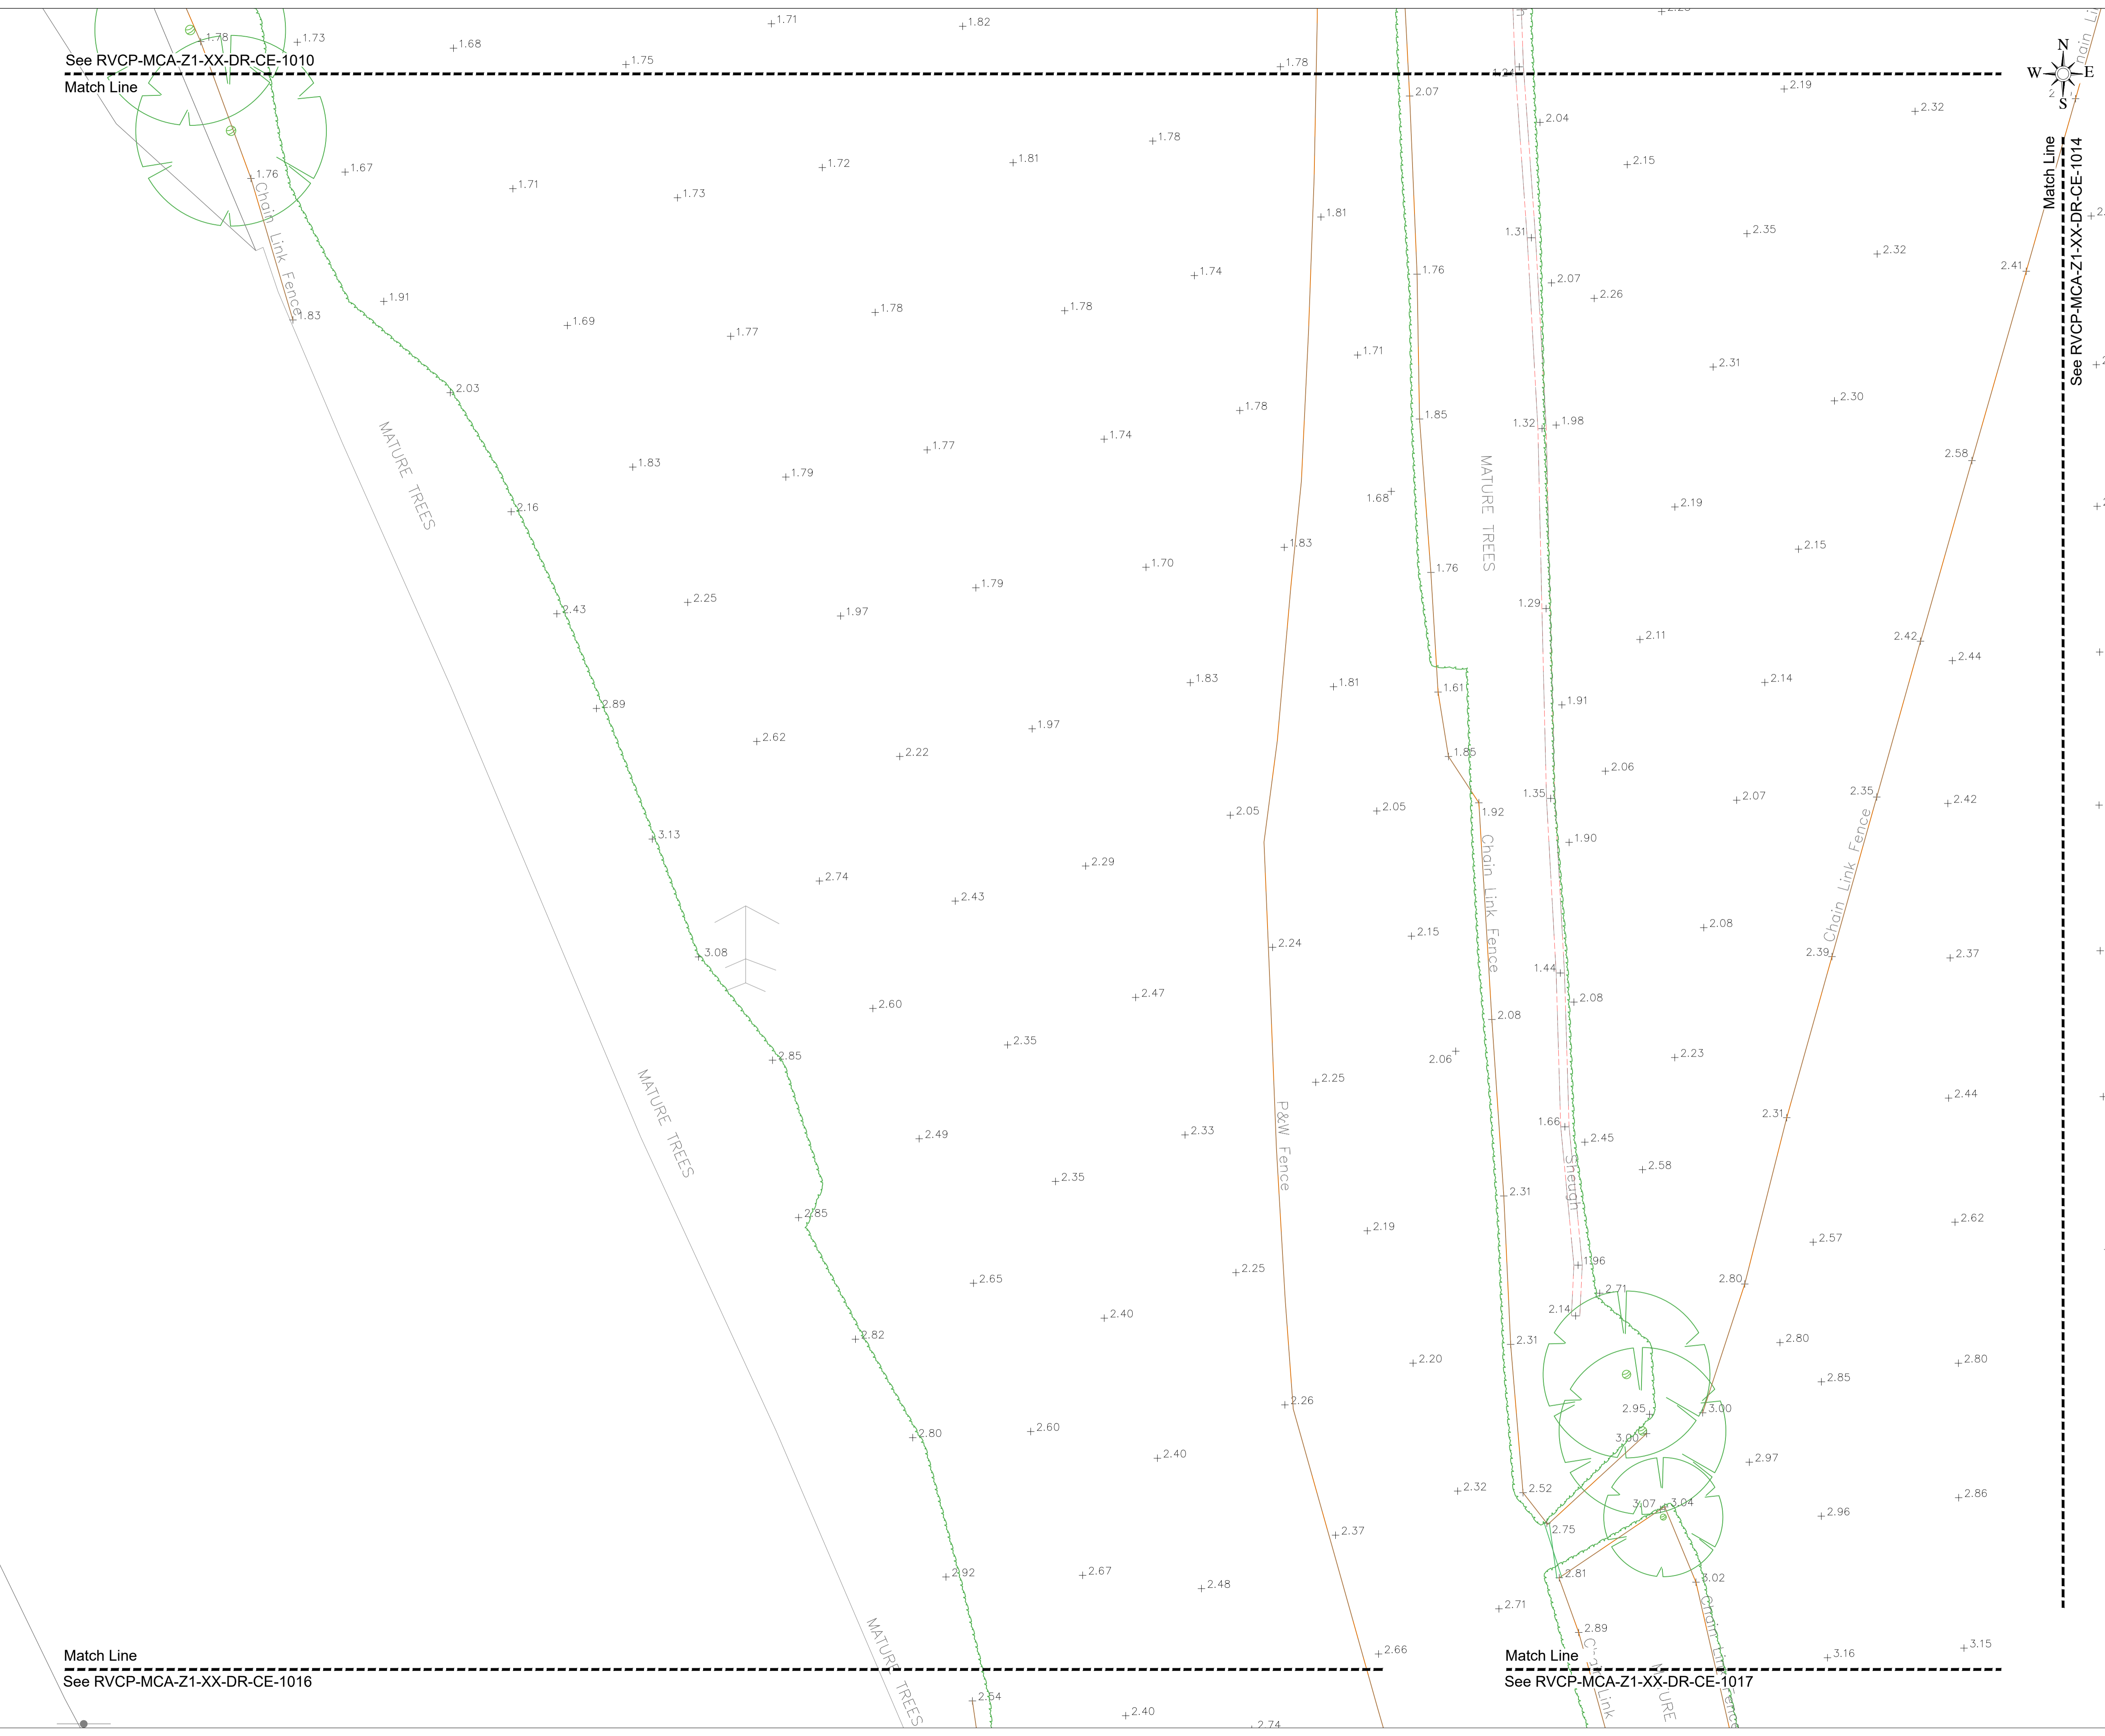



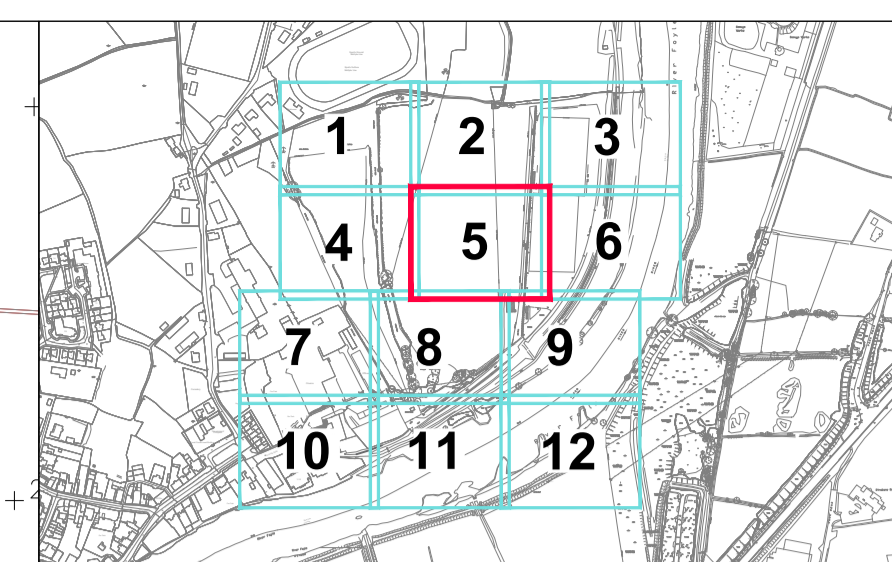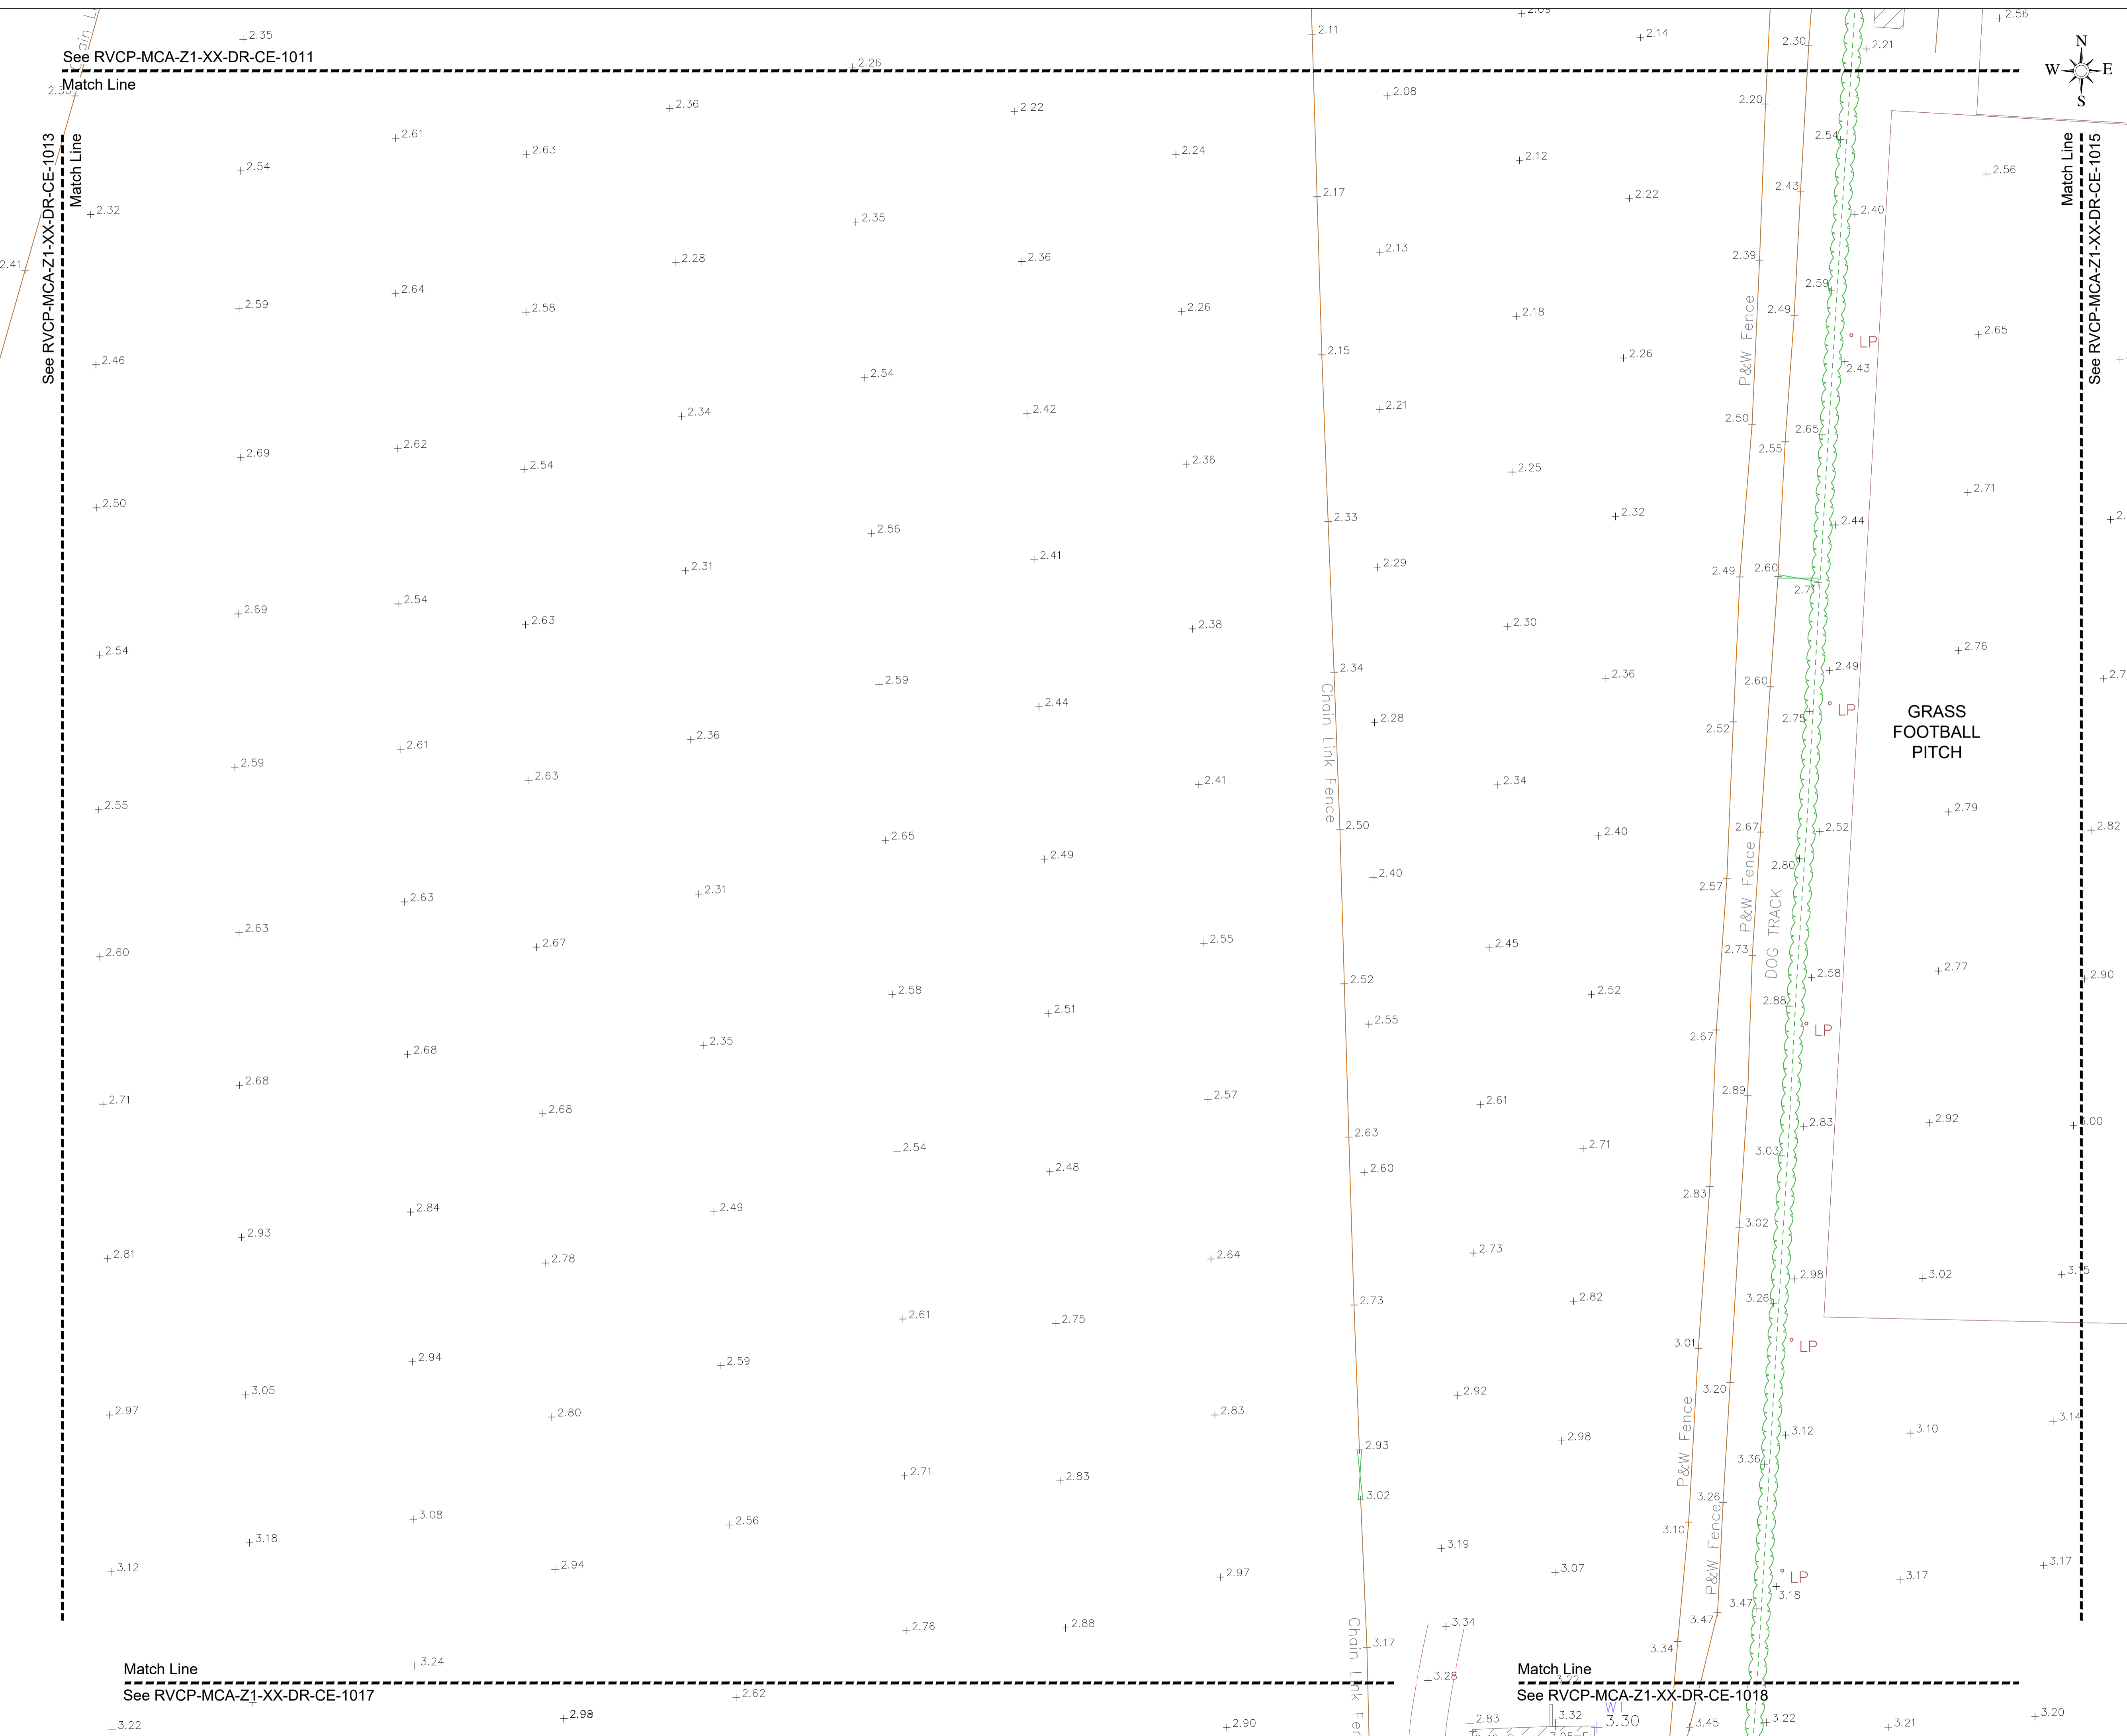

**KEY PLAN**  
Not To Scale

**NOTES**

- All measurements shown are in metres, and all levels are to ordnance datum unless otherwise indicated
- All Coordinates are to Irish Grid (TM65), unless otherwise noted.

Based upon Land and Property Services data with the permission of the controller of Her Majesty's Stationery Office, © Crown copyright and database rights (CS&LA 581)  
Ordnance Survey Ireland mapping data used with permission: in association with Donegal County Council - OS License 2003/07/CCMA/Donegal County Council. Copyright Ordnance Survey Ireland, Government of Ireland.

Rev	Issue Date	Description	App

Quantity Surveyors

Sammon  
9-11 Corporation Square  
Belfast, BT1 3AJ

T 028 7127 1323  
info@sammon.eu  
www.sammon.eu

Landscape Architects

**the paul hogarth company**

The Paul Hogarth Company Ltd  
Potter's Quay, 5 Ravenhill Road  
Belfast, BT6 8DN

T 028 9073 6690  
belfast@paulhogarth.com  
www.PaulHogarth.com

Project Manager, Civil & Structural Engineers

**McAdam**  
ENHANCING LOCAL COMMUNITIES

1c Montgomery House  
478 Castlereagh Road  
Belfast, BT5 6BQ

T: 028 9040 2000  
E: admin@mcadamdesign.co.uk  
www.mcadamdesign.co.uk

Funder

**Peace**  
Northern Ireland - Ireland  
European Regional Development Fund

Client

**Comhairle Contae Dhún na nGall**  
Donegal County Council

Derry City & Strabane District Council  
Comhairle Chathair Dhóire & Cheantar an tSráid Bala  
Derry City & Strabane District Council

Project Status: **STAGE 3 - PLANNING**

Project: **RIVERINE COMMUNITY PARK**

Drawing: **EXISTING SITE LAYOUT - LIFFORD SHEET 5**

Scale: **1:250 @ A1**



Drawn Date	CR 13.08.21	Checked Date	DSA 13.08.21	Approved Date	KOS 13.08.21
---------------	----------------	-----------------	-----------------	------------------	-----------------

Project	Organisation - Zone - Level - Type - Role - Number	Revision
RVCP	MCA - Z1 - XX - DR - CE - 1010	P01

Project Number	Status code & Description
E2256	S2 For Information

All dimensions are in metres. Figured dimensions to be taken in preference to scaled dimensions. Dimensions to be checked on site. © 2021 McAdam Design Ltd.



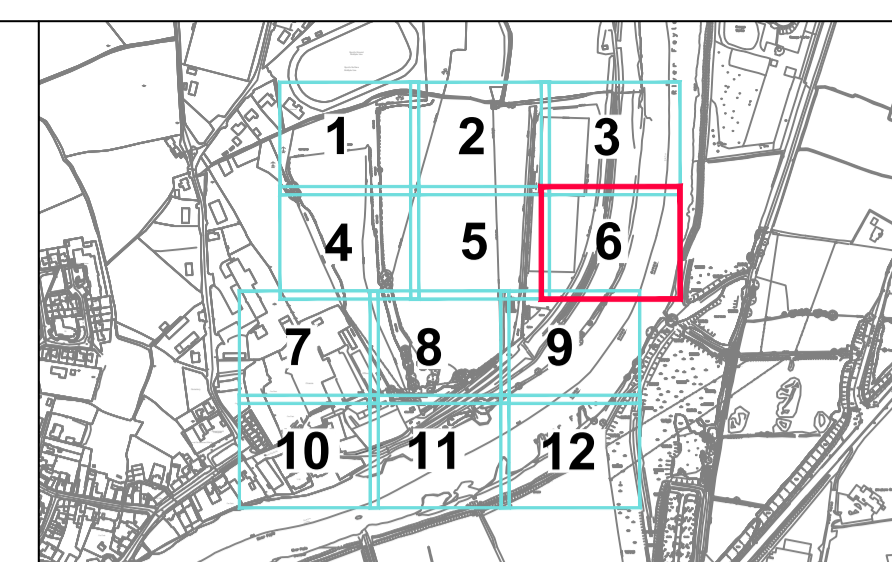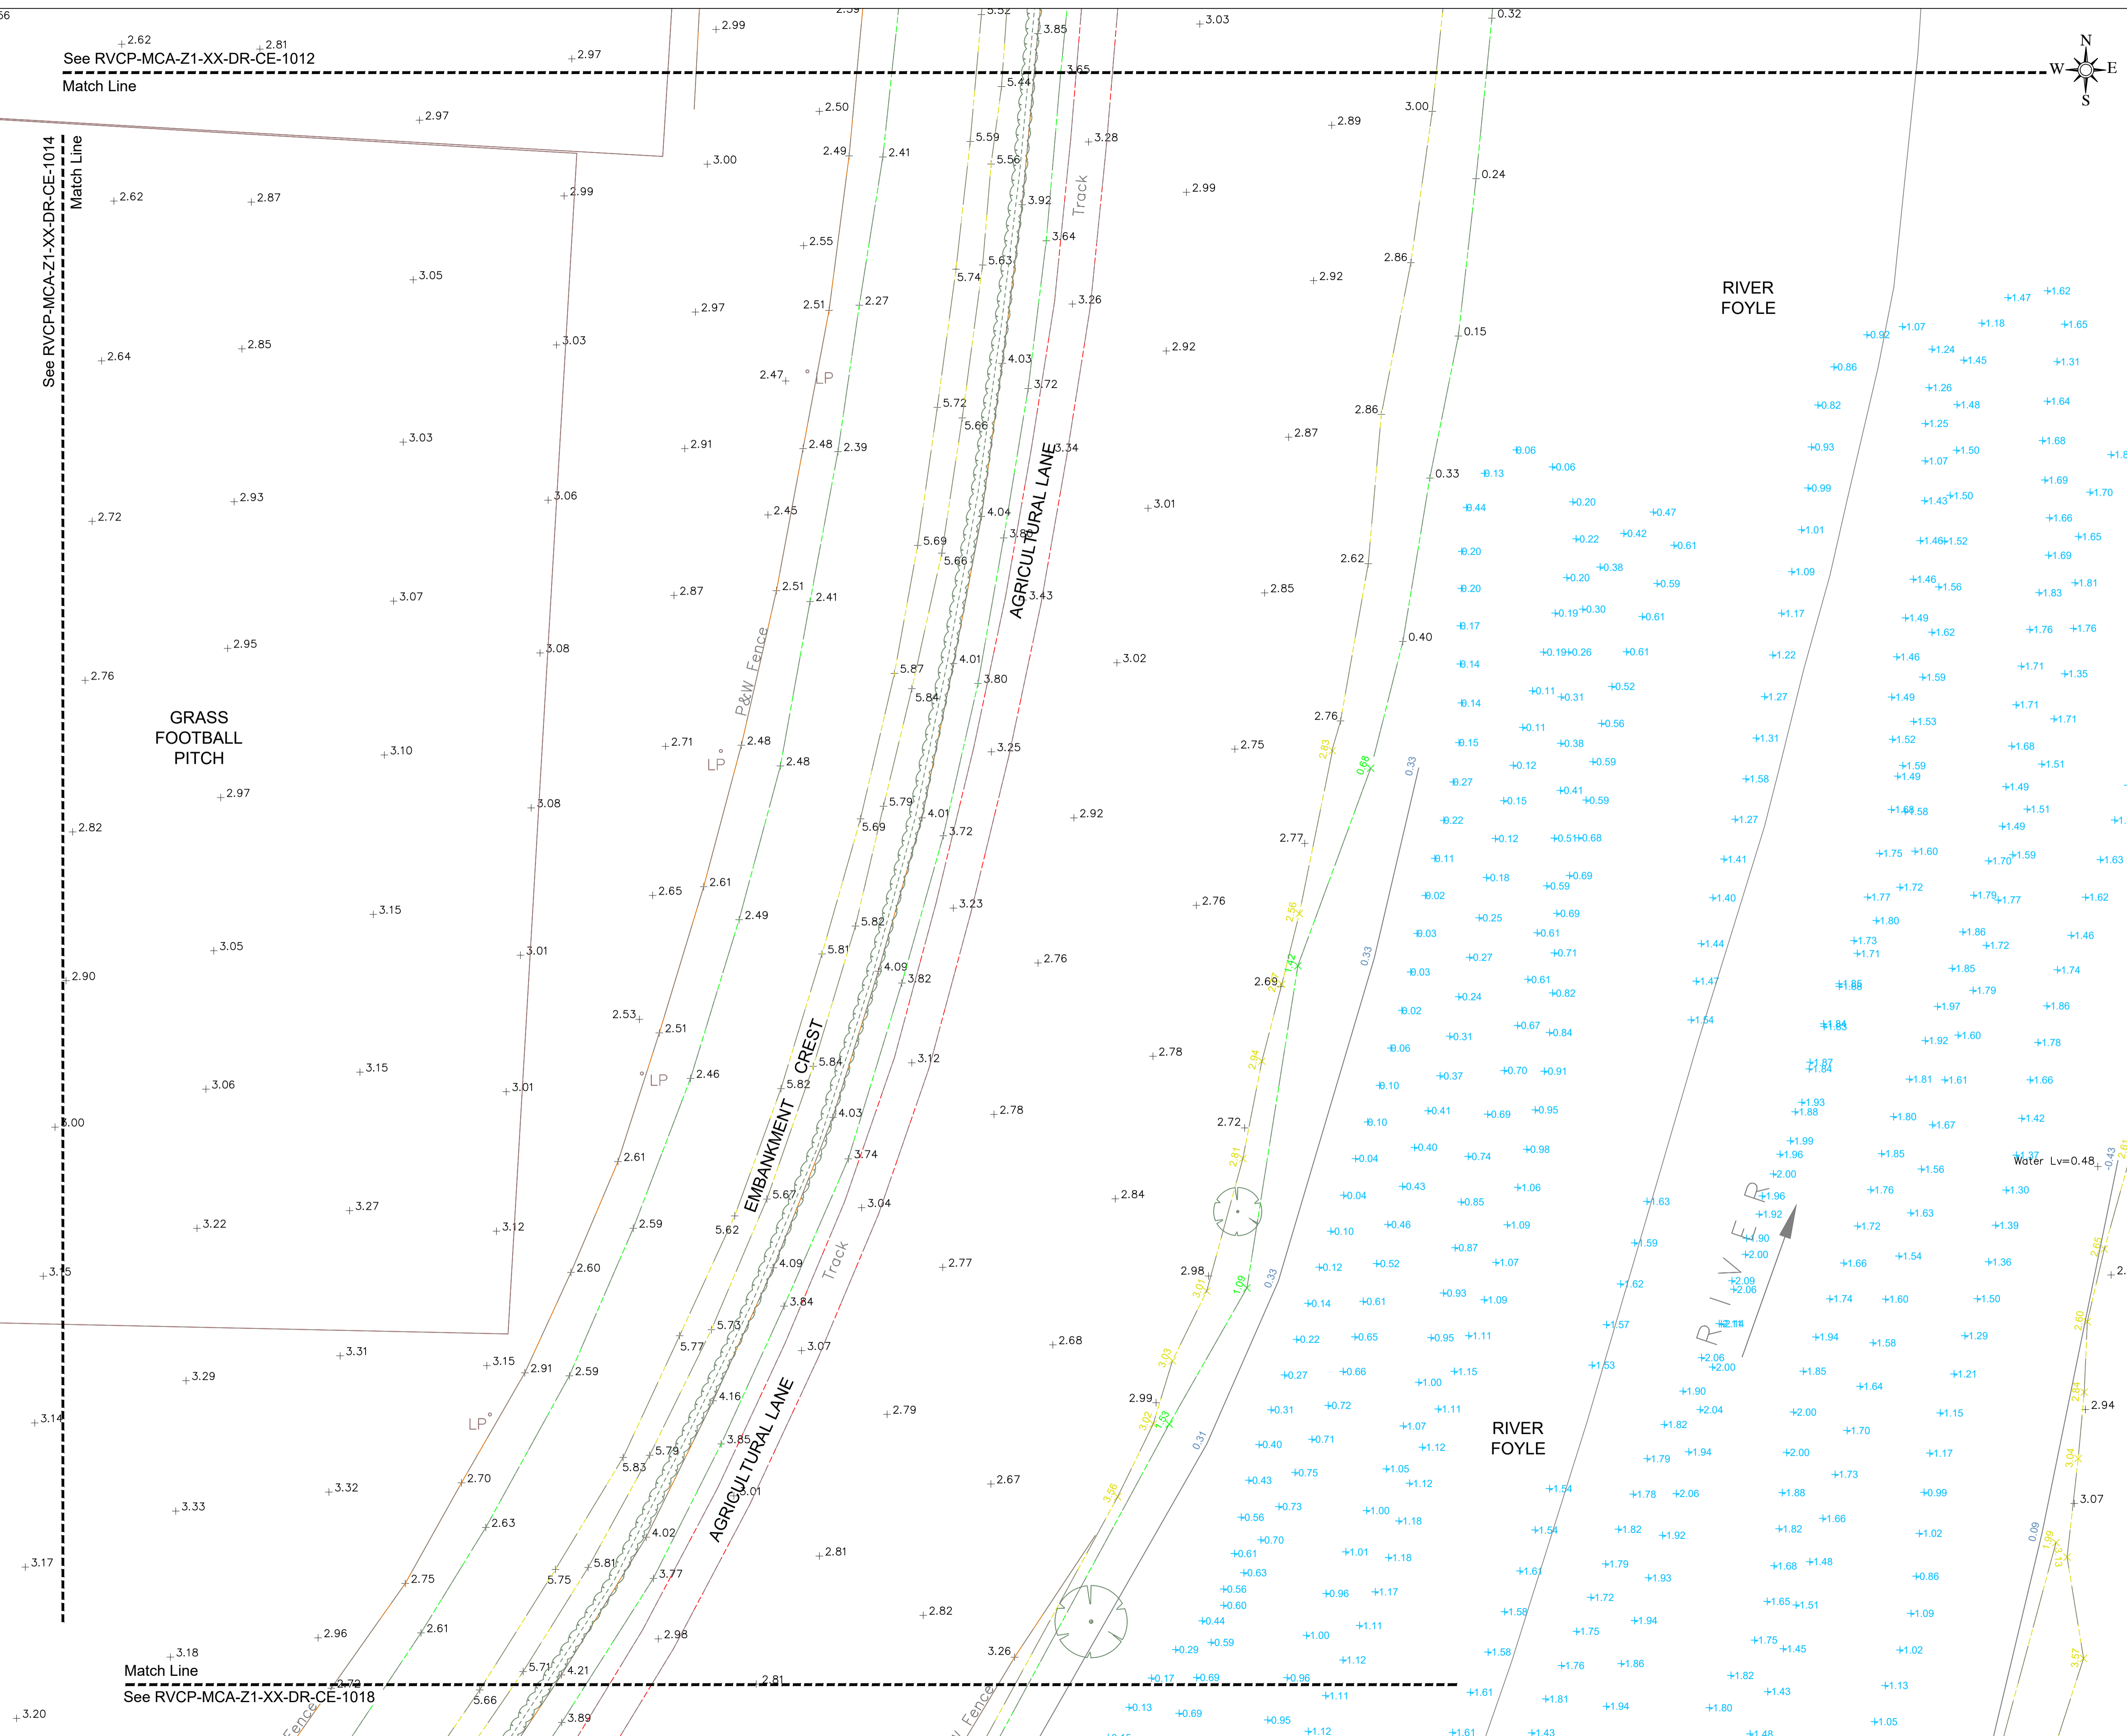

**NOTES**

- All measurements shown are in metres, and all levels are to ordnance datum unless otherwise indicated
- All Coordinates are to Irish Grid (TM65), unless otherwise noted.

Based upon Land and Property Services data with the permission of the controller of Her Majesty's Stationery Office. © Crown copyright and database rights (CS&LA 581)  
Ordnance Survey Ireland mapping data used with permission: in association with Donegal County Council - OS License 2003/07/C&M/A/Donegal County Council. Copyright Ordnance Survey Ireland, Government of Ireland.

Rev	Issue Date	Description	App

Quantity Surveyors

Sammon  
9-11 Corporation Square  
Belfast, BT1 3AJ

T 028 7127 1323  
info@sammon.eu  
www.sammon.eu

Landscape Architects

the paul hogarth company

The Paul Hogarth Company Ltd  
Potter's Quay, 5 Ravenhill Road  
Belfast, BT6 8DN

T 028 9073 6690  
belfast@paulhogarth.com  
www.PaulHogarth.com

Project Manager, Civil & Structural Engineers

McAdam  
ENHANCING LOCAL COMMUNITIES

1c Montgomery House  
478 Castlereagh Road  
Belfast, BT5 6BQ

T 028 9040 2000  
E: admin@mcadamdesign.co.uk  
www.mcadamdesign.co.uk

Funder

Peace  
Northern Ireland - Ireland  
European Regional Development Fund

Client

Comhairle Contae Dhún na nGall  
Donegal County Council

Derry City & Strabane District Council  
Comhairle Chathair Dhroichead & Cheantar an tSráid Bál  
Derry City & Strabane District Council

Project Status: **STAGE 3 - PLANNING**

Project: **RIVERINE COMMUNITY PARK**

Drawing: **EXISTING SITE LAYOUT - LIFFORD SHEET 6**

Scale: **1:250 @ A1**

Drawn Date	CR 13.08.21	Checked Date	DSA 13.08.21	Approved Date	KOS 13.08.21
---------------	----------------	-----------------	-----------------	------------------	-----------------



Project	Organisation - Zone - Level - Type - Role - Number	Revision
RVCP	MCA - Z1 - XX - DR - CE - 1011	P01

Project Number	Status code & Description
E2256	S2 For Information

All dimensions are in metres. Figured dimensions to be taken in preference to scaled dimensions. Dimensions to be checked on site. © 2021 McAdam Design Ltd.



See RVCP-MCA-Z1-XX-DR-CE-1013  
Match Line

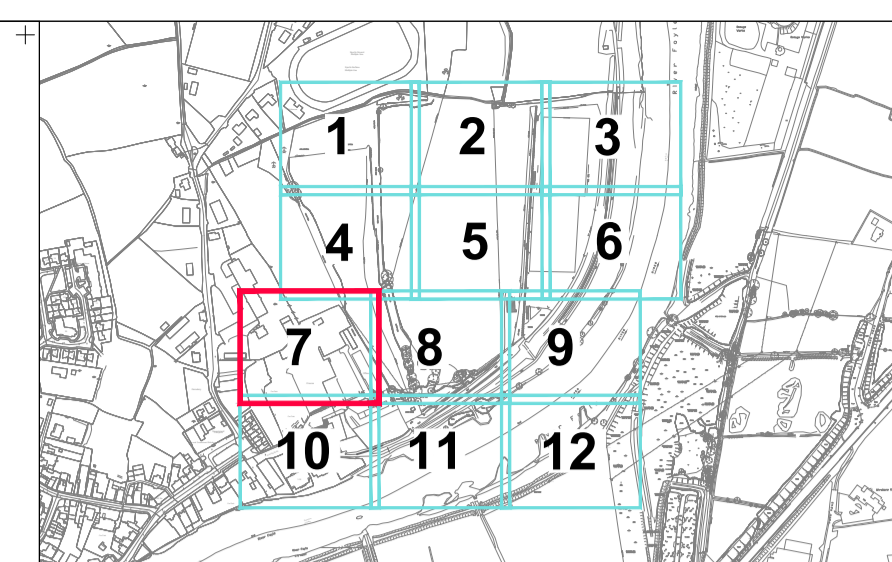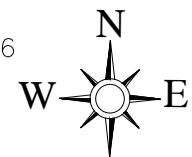

**KEY PLAN**  
Not To Scale

- NOTES**
1. All measurements shown are in metres, and all levels are to ordnance datum unless otherwise indicated
  2. All Coordinates are to Irish Grid (TM65), unless otherwise noted.

Based upon Land and Property Services data with the permission of the controller of Her Majesty's Stationery Office, © Crown copyright and database rights (CS&LA 581)  
Ordnance Survey Ireland mapping data used with permission: in association with Donegal County Council - OS License 2003/07/CCMA/Donegal County Council. Copyright Ordnance Survey Ireland, Government of Ireland.

Rev	Issue Date	Description	App

Quantity Surveyors

Sammon  
9-11 Corporation Square  
Belfast, BT1 3AJ

T 028 7127 1323  
info@sammon.eu  
www.sammon.eu

Landscape Architects

The Paul Hogarth Company Ltd  
Potter's Quay, 5 Ravenhill Road  
Belfast, BT6 8DN

T 028 9073 6690  
belfast@paulhogarth.com  
www.PaulHogarth.com

Project Manager, Civil & Structural Engineers

McAdam  
ENHANCING LOCAL COMMUNITIES

1c Montgomery House  
478 Castlereagh Road  
Belfast, BT5 6BQ

T: 028 9040 2000  
E: admin@mcadamdesign.co.uk  
www.mcadamdesign.co.uk

Funder

Peace  
Northern Ireland - Ireland  
European Regional Development Fund

Client

Comhairle Contae Dhún na nGall  
Donegal County Council

Derry City & Strabane District Council  
Comhairle Chathair Droine & Cheantar an tSráin Bala  
Derry City & Strabane District Council

Project Status: **STAGE 3 - PLANNING**

Project: **RIVERINE COMMUNITY PARK**

Drawing: **EXISTING SITE LAYOUT - LIFFORD SHEET 7**


Scale: **1:250 @ A1**

Drawn Date	DSA 13.08.21	Checked Date	CM 13.08.21	Approved Date	KOS 13.08.21
---------------	-----------------	-----------------	----------------	------------------	-----------------

Project	RVCP - MCA - Z1 - XX - DR - CE - 1012	Revision	P01
---------	---------------------------------------	----------	-----



Project Number	E2256	Status code & Description	S2 For Information
----------------	-------	---------------------------	--------------------

All dimensions are in metres. Figured dimensions to be taken in preference to scaled dimensions. Dimensions to be checked on site. © 2021 McAdam Design Ltd.

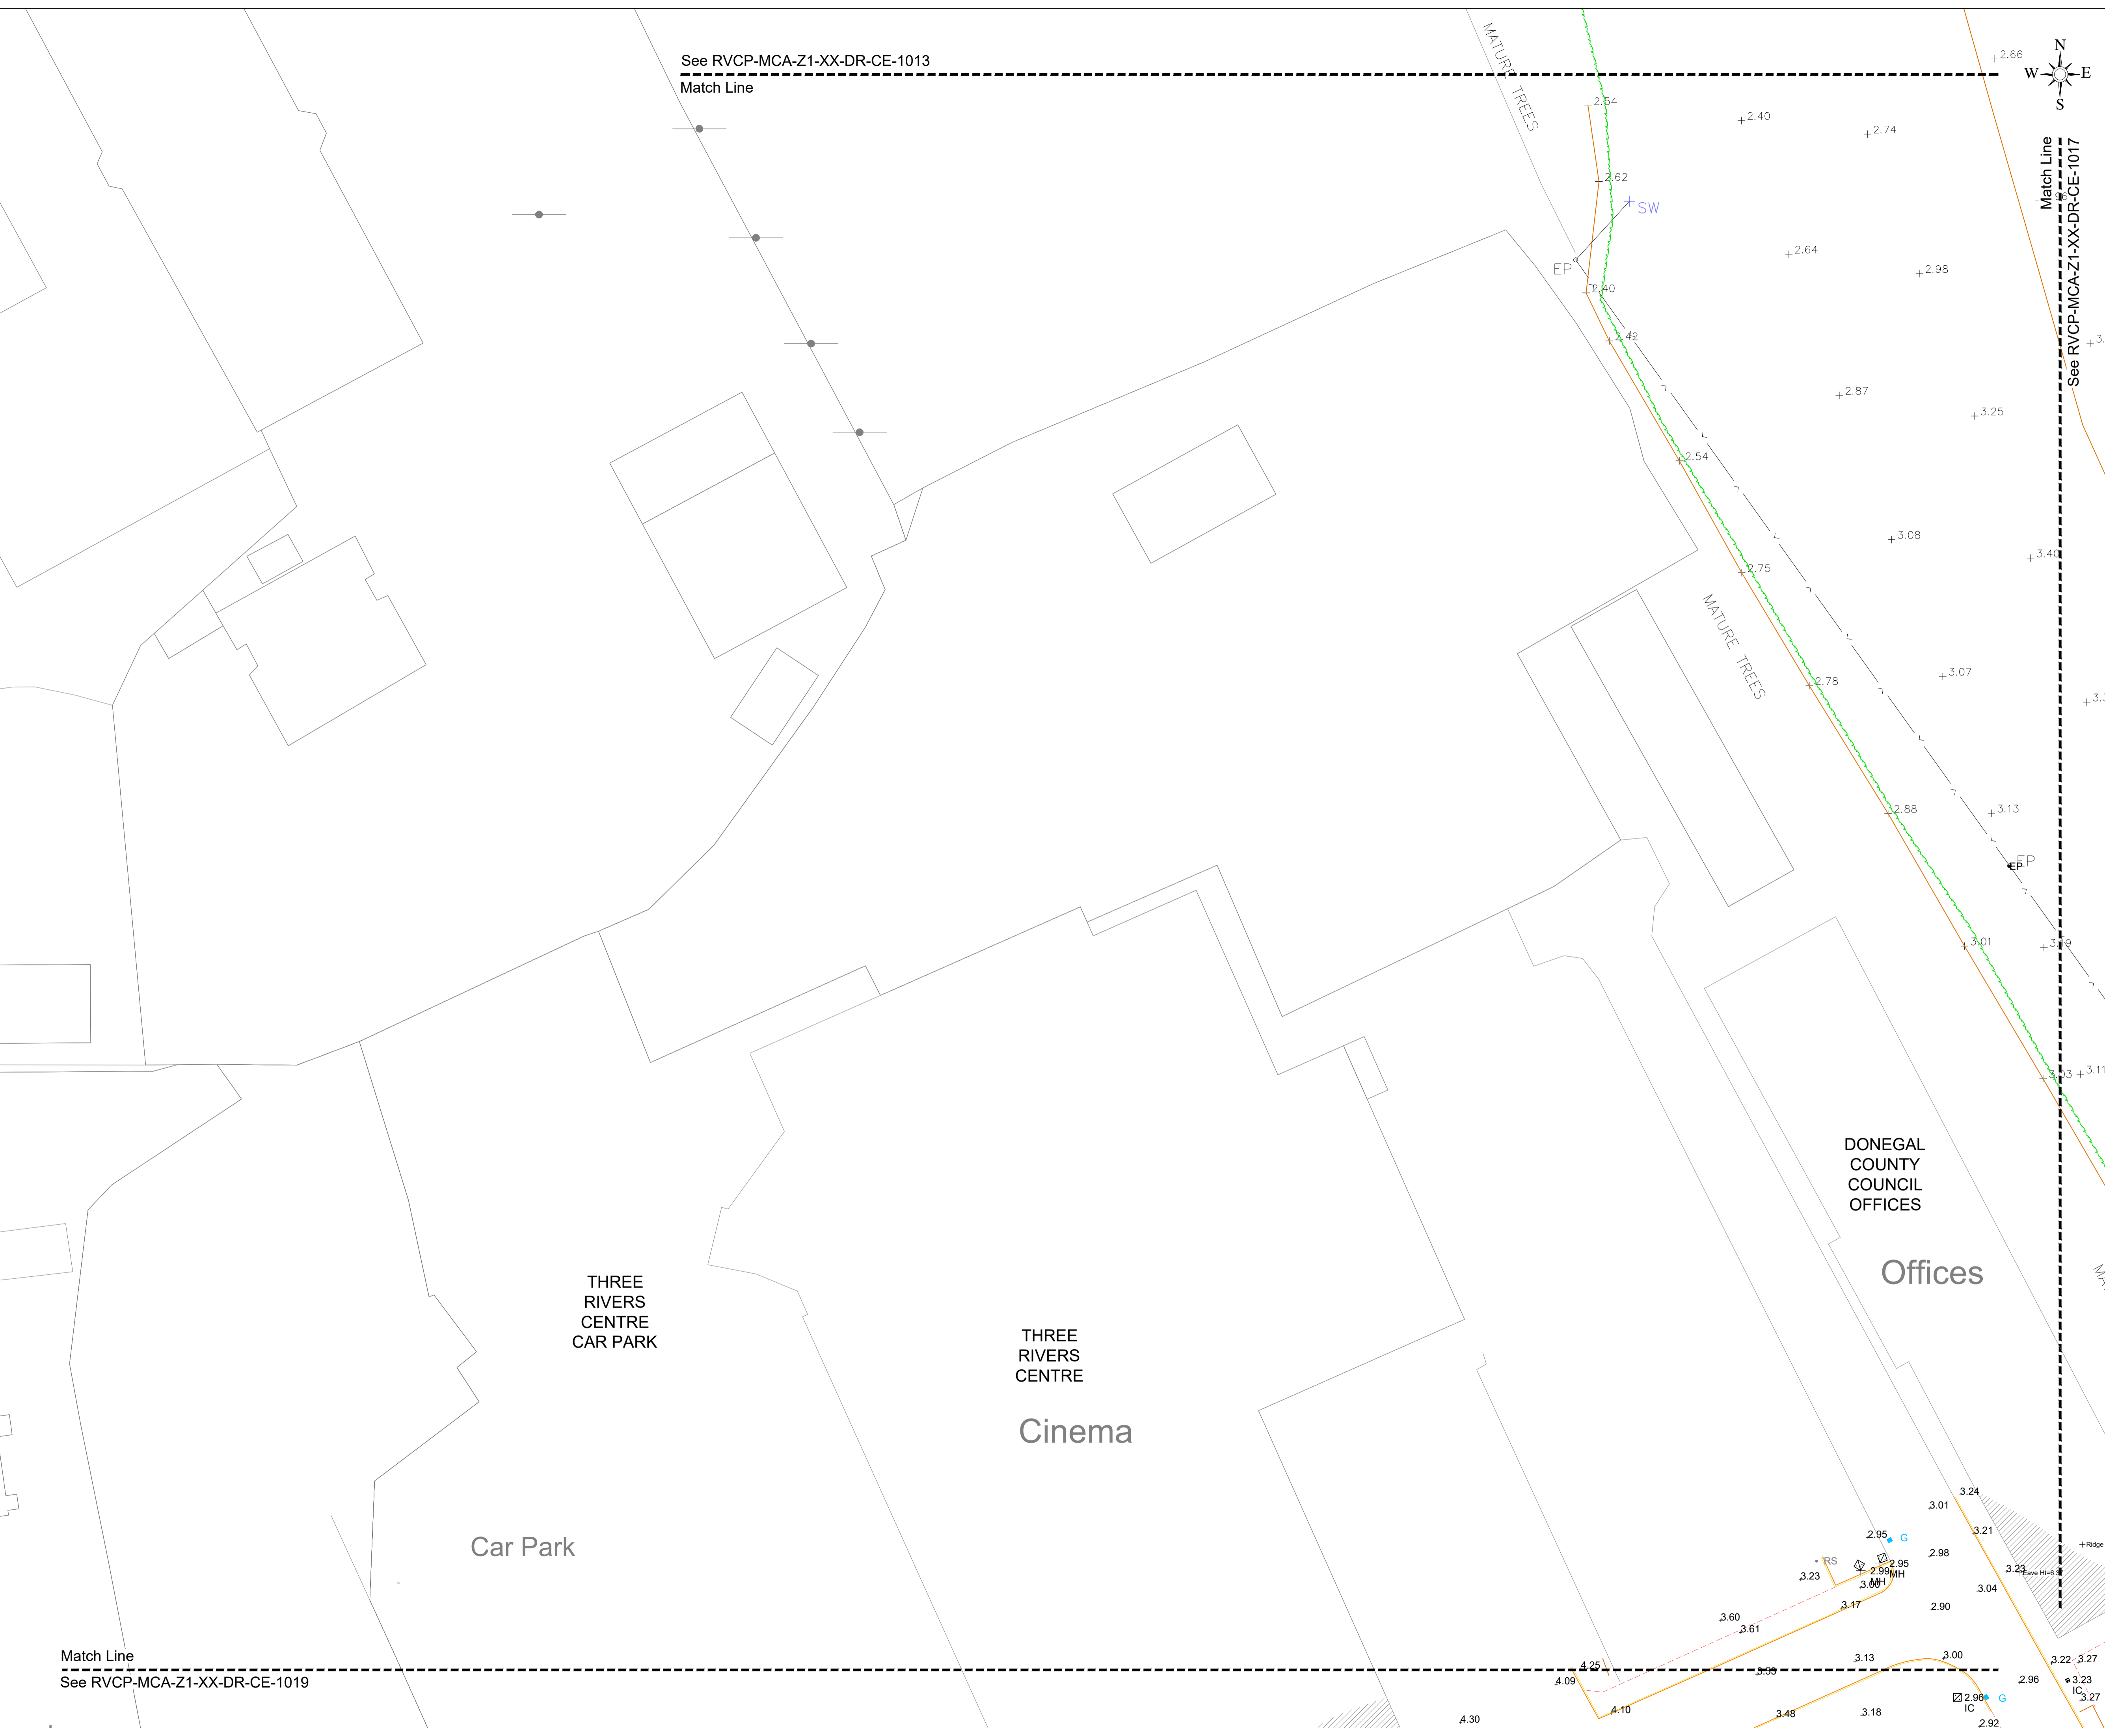

Match Line  
See RVCP-MCA-Z1-XX-DR-CE-1019



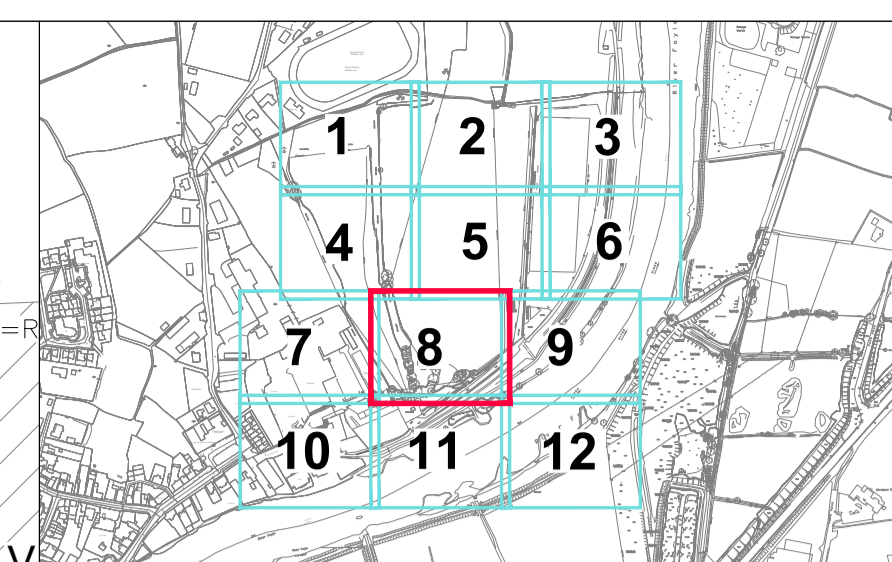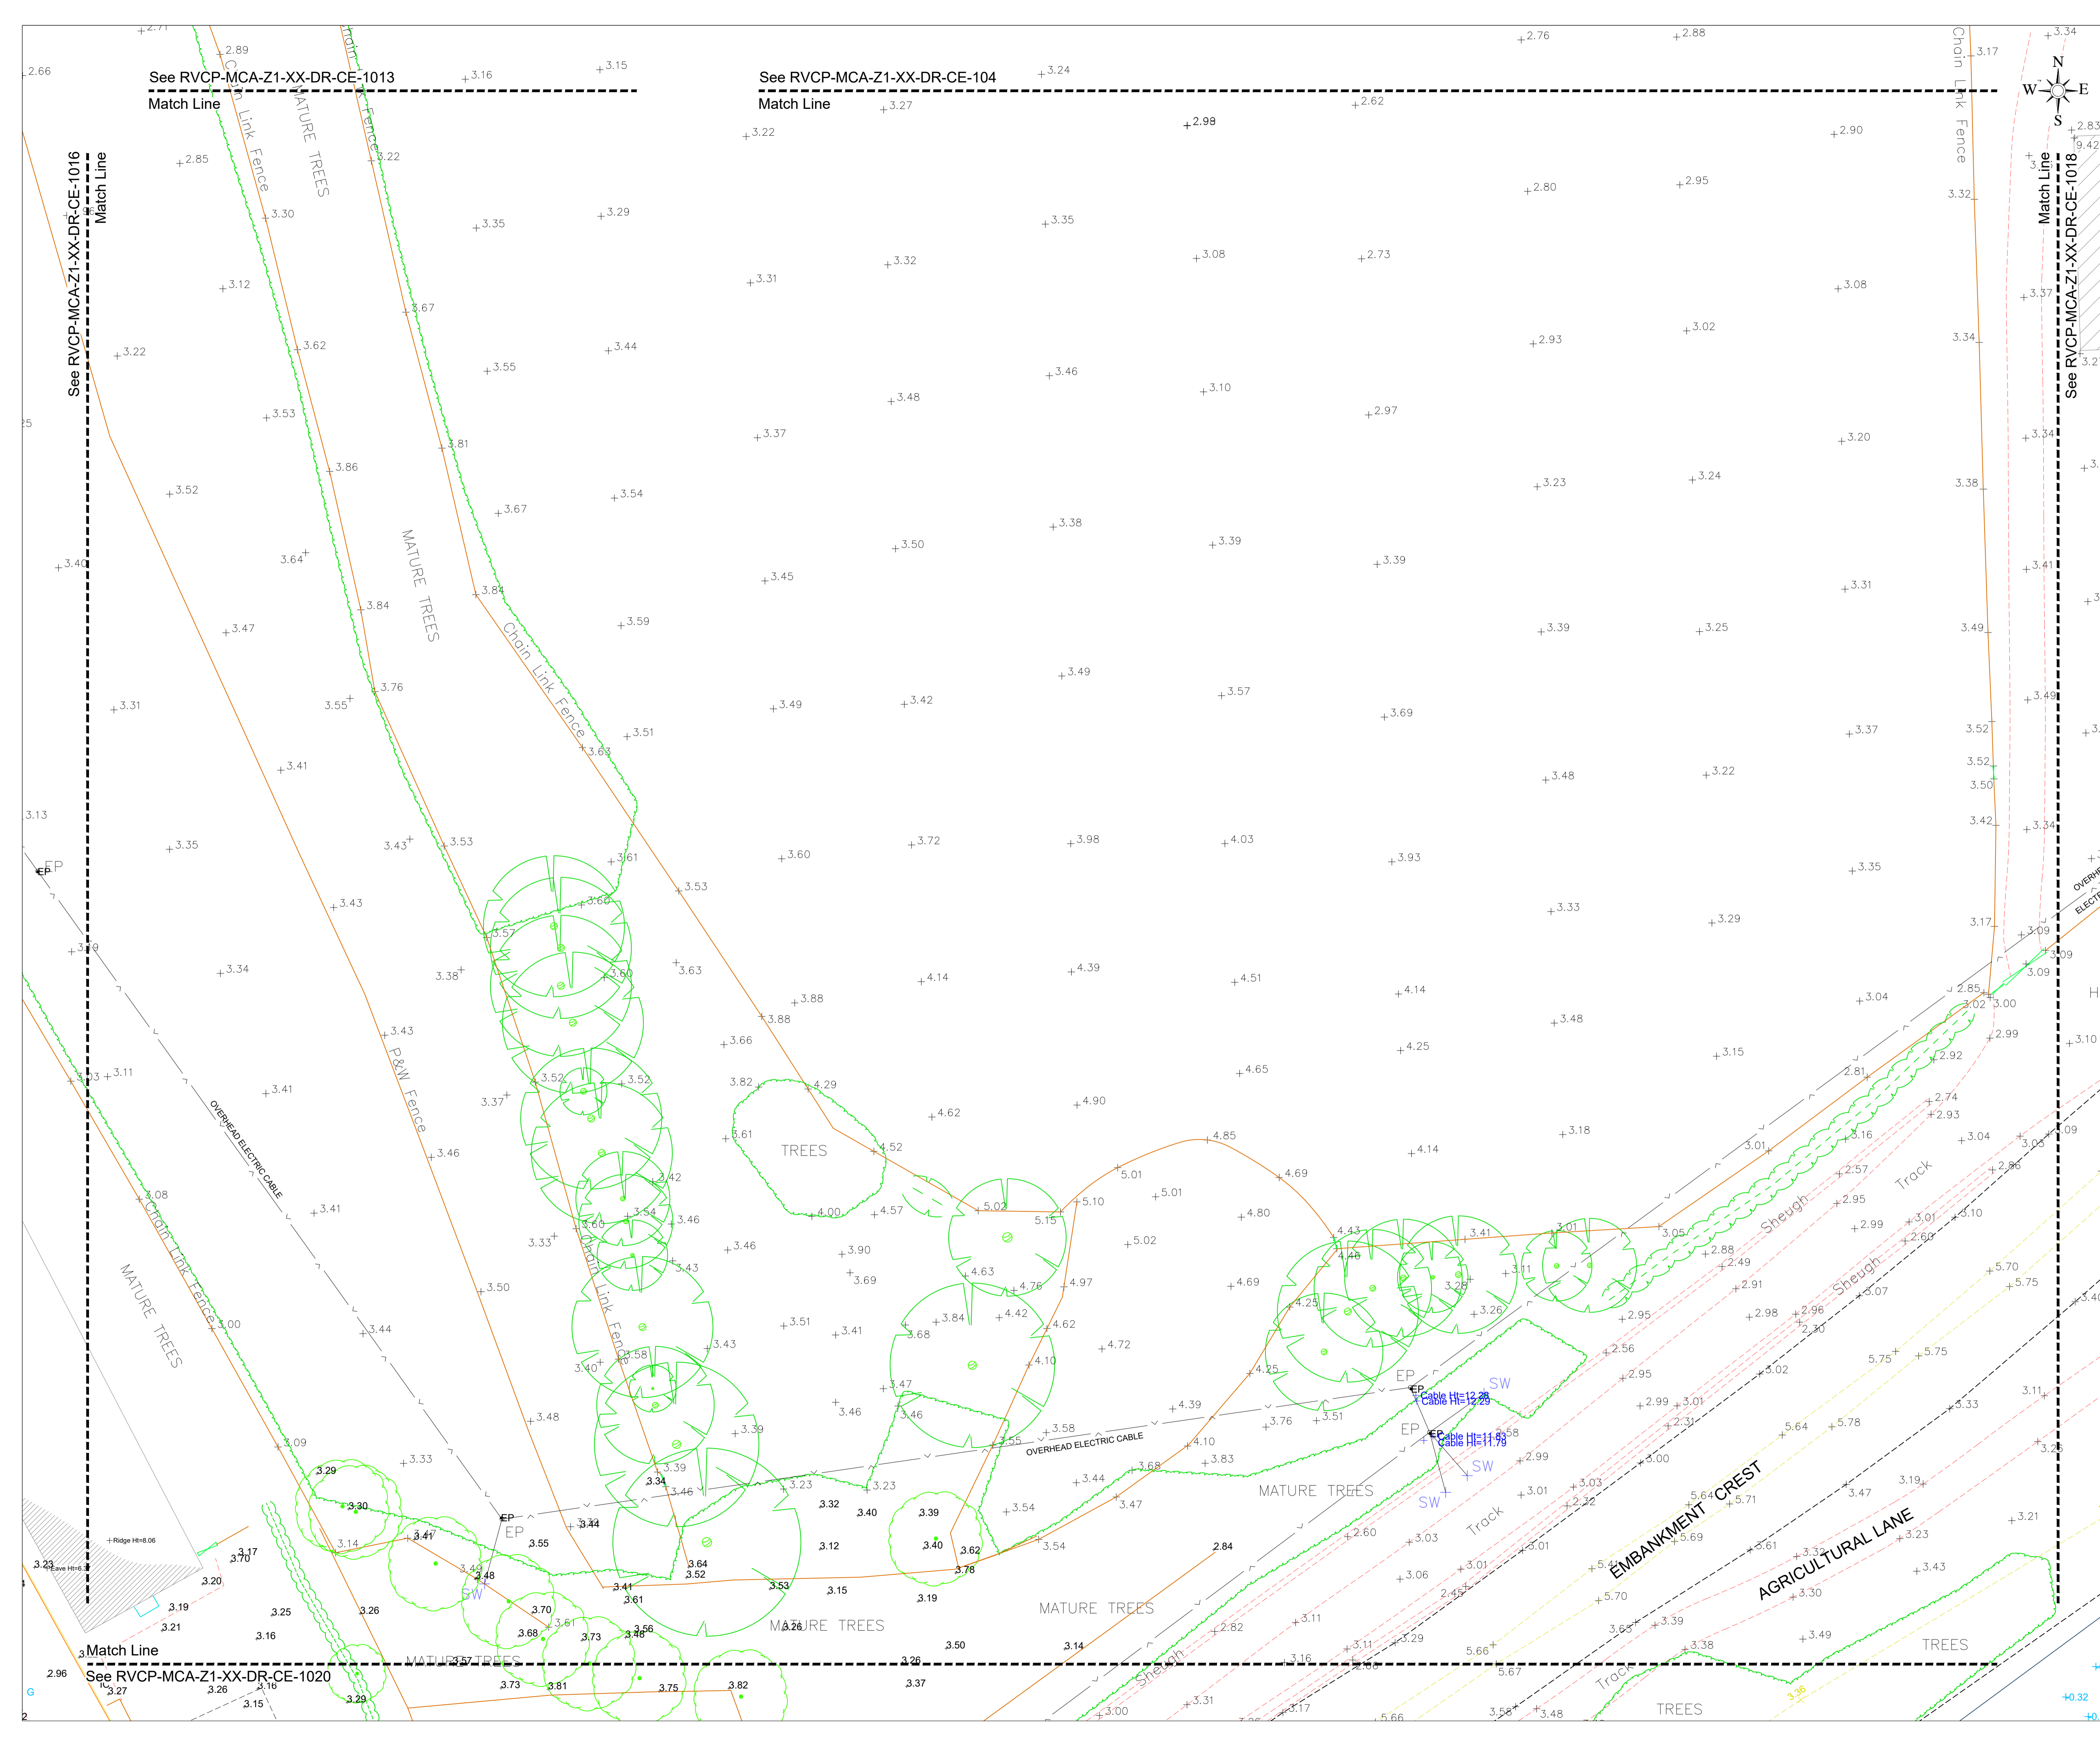

**KEY PLAN**  
Not To Scale

- NOTES**
- All measurements shown are in metres, and all levels are to ordnance datum unless otherwise indicated
  - All Coordinates are to Irish Grid (TM65), unless otherwise noted.

Based upon Land and Property Services data with the permission of the controller of Her Majesty's Stationery Office. © Crown copyright and database rights (CS&LA 581)

Ordnance Survey Ireland mapping data used with permission: in association with Donegal County Council - OS License 2003/07/CCMA/Donegal County Council. Copyright Ordnance Survey Ireland, Government of Ireland.

Rev	Issue Date	Description	App

Quantity Surveyors

**Sammon**

Sammon  
9-11 Corporation Square  
Belfast, BT1 3AJ

T 028 7127 1323  
info@sammon.eu  
www.sammon.eu

Landscape Architects

**the paul hogarth company**

The Paul Hogarth Company Ltd  
Potter's Quay, 5 Ravenhill Road  
Belfast, BT6 8DN

T 028 9073 6690  
belfast@paulhogarth.com  
www.PaulHogarth.com

Project Manager, Civil & Structural Engineers

**McAdam**

ENHANCING LOCAL COMMUNITIES

1c Montgomery House  
478 Castlereagh Road  
Belfast, BT5 6BQ

T: 028 9040 2000  
E: admin@mcadamdesign.co.uk  
www.mcadamdesign.co.uk

Funder

**Peace**

Northern Ireland - Ireland

European Regional Development Fund

Client

**Comhairle Contae Dhún na nGall**  
Donegal County Council

Derry City & Strabane District Council  
Comhairle Chathair Dhroichead an tSráid Bala  
Derry City & Strabane District Council

Project Status

**STAGE 3 - PLANNING**

Project

**RIVERINE COMMUNITY PARK**

Drawing

**EXISTING SITE LAYOUT - LIFFORD SHEET 8**

Scale



**1:250 @ A1**

Drawn	CR	Checked	DSA	Approved	KOS
Date	13.08.21	Date	13.08.21	Date	13.08.21

Rev	Organisation	Zone	Level	Type	Role	Revision
RVCP	MCA	Z1	XX	DR	CE	1013
P01						

All dimensions are in metres. Figured dimensions to be taken in preference to scaled dimensions. Dimensions to be checked on site. © 2021 McAdam Design Ltd.



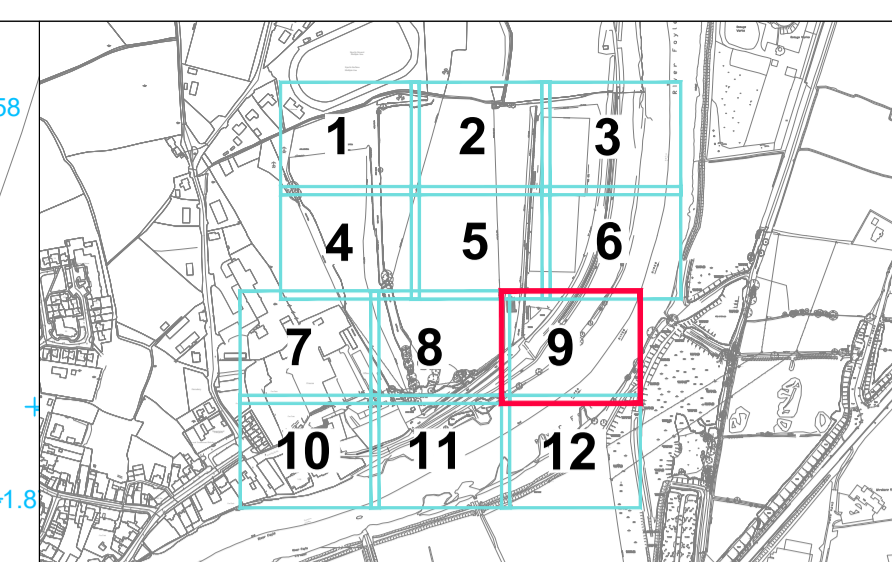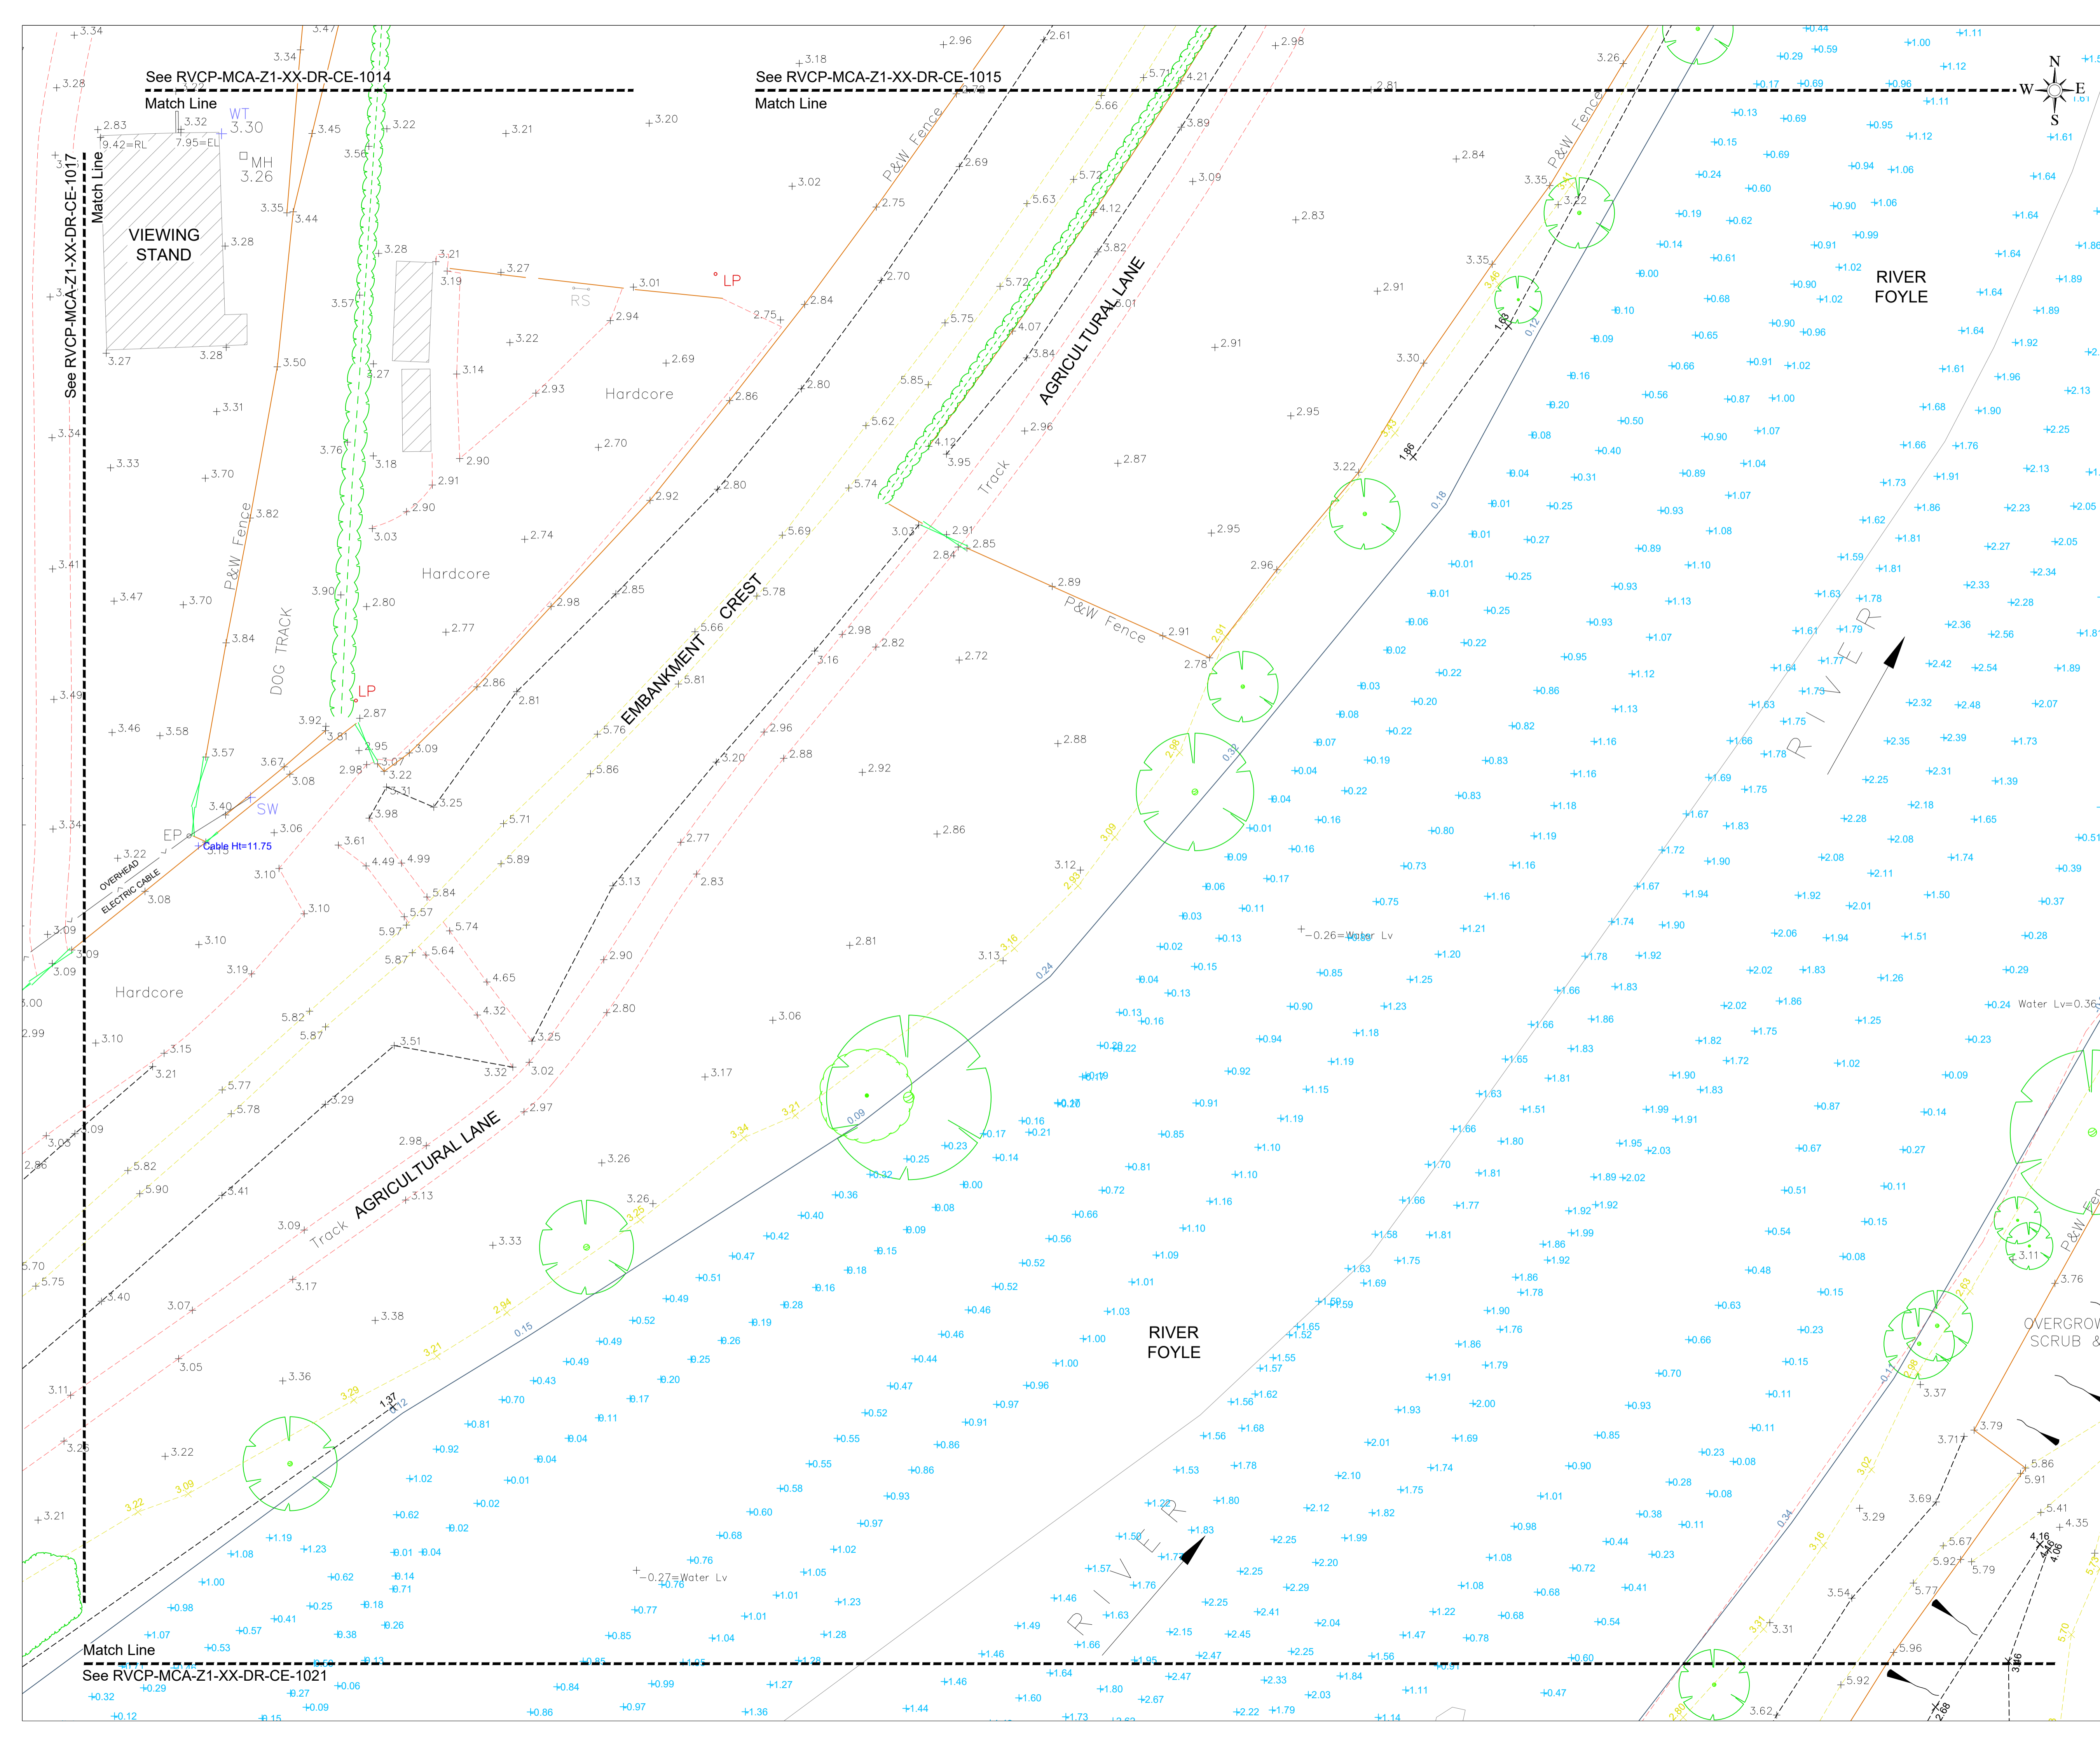

**NOTES**

- All measurements shown are in metres, and all levels are to ordnance datum unless otherwise indicated
- All Coordinates are to Irish Grid (TM65), unless otherwise noted.

Based upon Land and Property Services data with the permission of the controller of Her Majesty's Stationery Office, © Crown copyright and database rights (CS&LA 581)  
Ordnance Survey Ireland mapping data used with permission: in association with Donegal County Council - OS License 2003/07/CCLM/Donegal County Council. Copyright Ordnance Survey Ireland, Government of Ireland.

Rev	Issue Date	Description	App

Quantity Surveyors

**Sammon**  
Sammon  
9-11 Corporation Square  
Belfast, BT1 3AJ  
T 028 7127 1323  
info@sammon.eu  
www.sammon.eu

Landscape Architects

**the paul hogarth company**  
The Paul Hogarth Company Ltd  
Potter's Quay, 5 Ravenhill Road  
Belfast, BT6 8DN  
T 028 9073 6690  
belfast@paulhogarth.com  
www.PaulHogarth.com

Project Manager, Civil & Structural Engineers

**McAdam**  
ENHANCING LOCAL COMMUNITIES  
1c Montgomery House  
478 Castlereagh Road  
Belfast, BT5 6BQ  
E: admin@mcadamdesign.co.uk  
www.mcadamdesign.co.uk

Funder

**Peace**  
Northern Ireland - Ireland  
European Regional Development Fund

Client

**Comhairle Contae Dhún na nGall**  
Donegal County Council  
Derry City & Strabane District Council  
Comhairle Chathair Droine & Cheantar an tSráid Bál  
Derry City & Strabane District Council

Project Status

**STAGE 3 - PLANNING**

Project

**RIVERINE COMMUNITY PARK**

Drawing

**EXISTING SITE LAYOUT - LIFFORD SHEET 9**

Scale

**1:250 @ A1**


Drawn	CR	Checked	DSA	Approved	KOS
Date	13.08.21	Date	13.08.21	Date	13.08.21

Project	RVCP - Organisation - Zone - Level - Type - Role - Number	Revision
RVCP	MCA - Z1 - XX - DR - CE - 1014	P01

Project Number	Status code & Description
E2256	S2 For Information

All dimensions are in metres. Figured dimensions to be taken in preference to scaled dimensions. Dimensions to be checked on site. © 2021 McAdam Design Ltd.



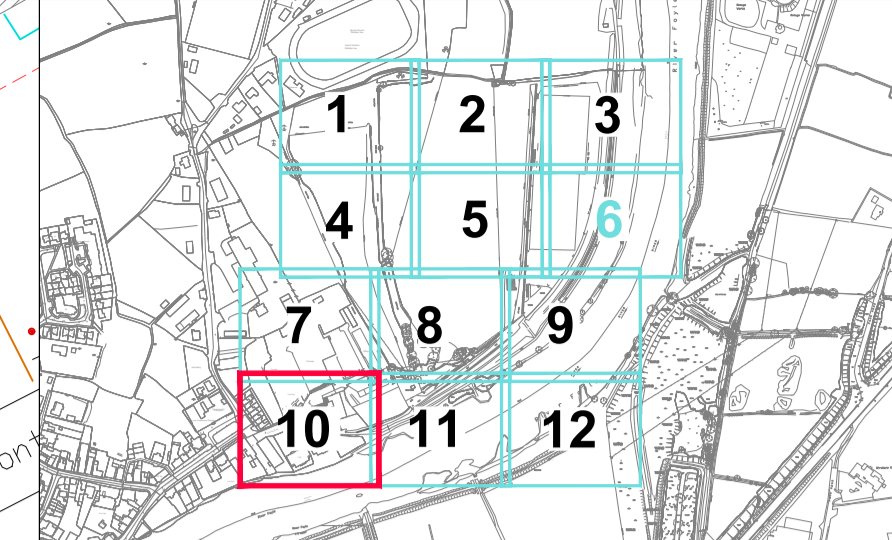

**KEY PLAN**  
Not To Scale

**NOTES**

1. All measurements shown are in metres, and all levels are to ordnance datum unless otherwise indicated
2. All Coordinates are to Irish Grid (TM65), unless otherwise noted.

Based upon Land and Property Services data with the permission of the controller of Her Majesty's Stationery Office. © Crown copyright and database rights (CS&LA 581)  
Ordnance Survey Ireland mapping data used with permission: in association with Donegal County Council - OS License 2003/07/CS&LA/Donegal County Council. Copyright Ordnance Survey Ireland, Government of Ireland.

Rev	Issue Date	Description	App

Quantity Surveyors

**Sammon**  
Sammon  
9-11 Corporation Square  
Belfast, BT1 3AJ  
T 028 7127 1323  
info@sammon.eu  
www.sammon.eu

**the paul hogarth company**  
Landscape Architects  
The Paul Hogarth Company Ltd  
Potter's Quay, 5 Ravenhill Road  
Belfast, BT6 8DN  
T 028 9073 6690  
belfast@paulhogarth.com  
www.PaulHogarth.com

**McAdam**  
ENHANCING LOCAL COMMUNITIES  
1c Montgomery House  
478 Castlereagh Road  
Belfast, BT5 6BQ  
T: 028 9040 2000  
E: admin@mcadamdesign.co.uk  
www.mcadamdesign.co.uk

Funder  
**Peace**  
Northern Ireland - Ireland  
European Regional Development Fund

Client  
**Comhairle Contae Dhún na nGall**  
Donegal County Council  
Derry City & Strabane District Council  
Comhairle Chathair Dhóire & Cheantar an tSráidh Balaí  
Derry City & Strabane District Council

Project Status  
**STAGE 3 - PLANNING**

Project  
**RIVERINE COMMUNITY PARK**

Drawing  
**EXISTING SITE LAYOUT - LIFFORD SHEET 10**

Scale  
**1:250 @ A1**

Drawn CR Date 13.08.21	Checked DSA Date 13.08.21	Approved KOS Date 13.08.21
---------------------------------	------------------------------------	-------------------------------------



Project RVCP - MCA - Z1 - XX - DR - CE - 1015	Revision P01
--	-----------------

Project Number E2256	Status code & Description S2 For Information
-------------------------	---

All dimensions are in metres. Figured dimensions to be taken in preference to scaled dimensions. Dimensions to be checked on site. © 2021 McAdam Design Ltd.





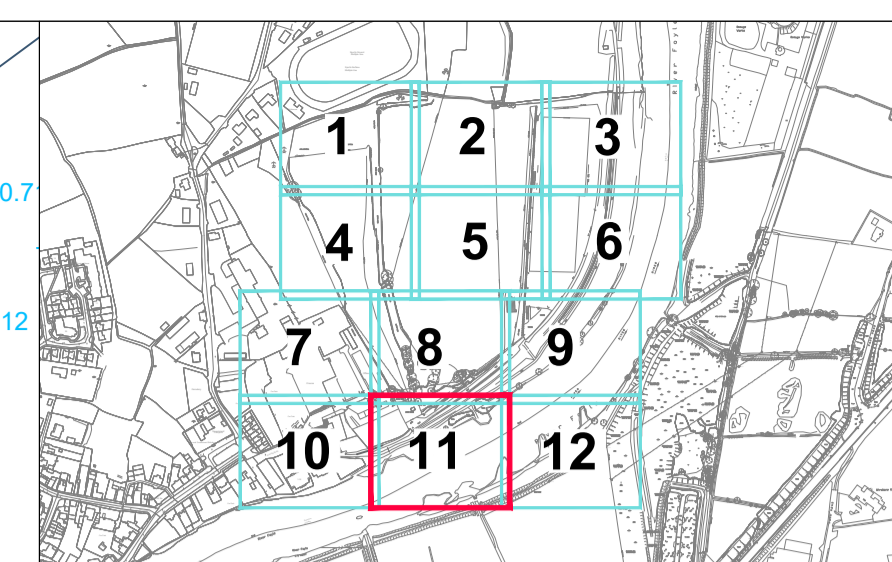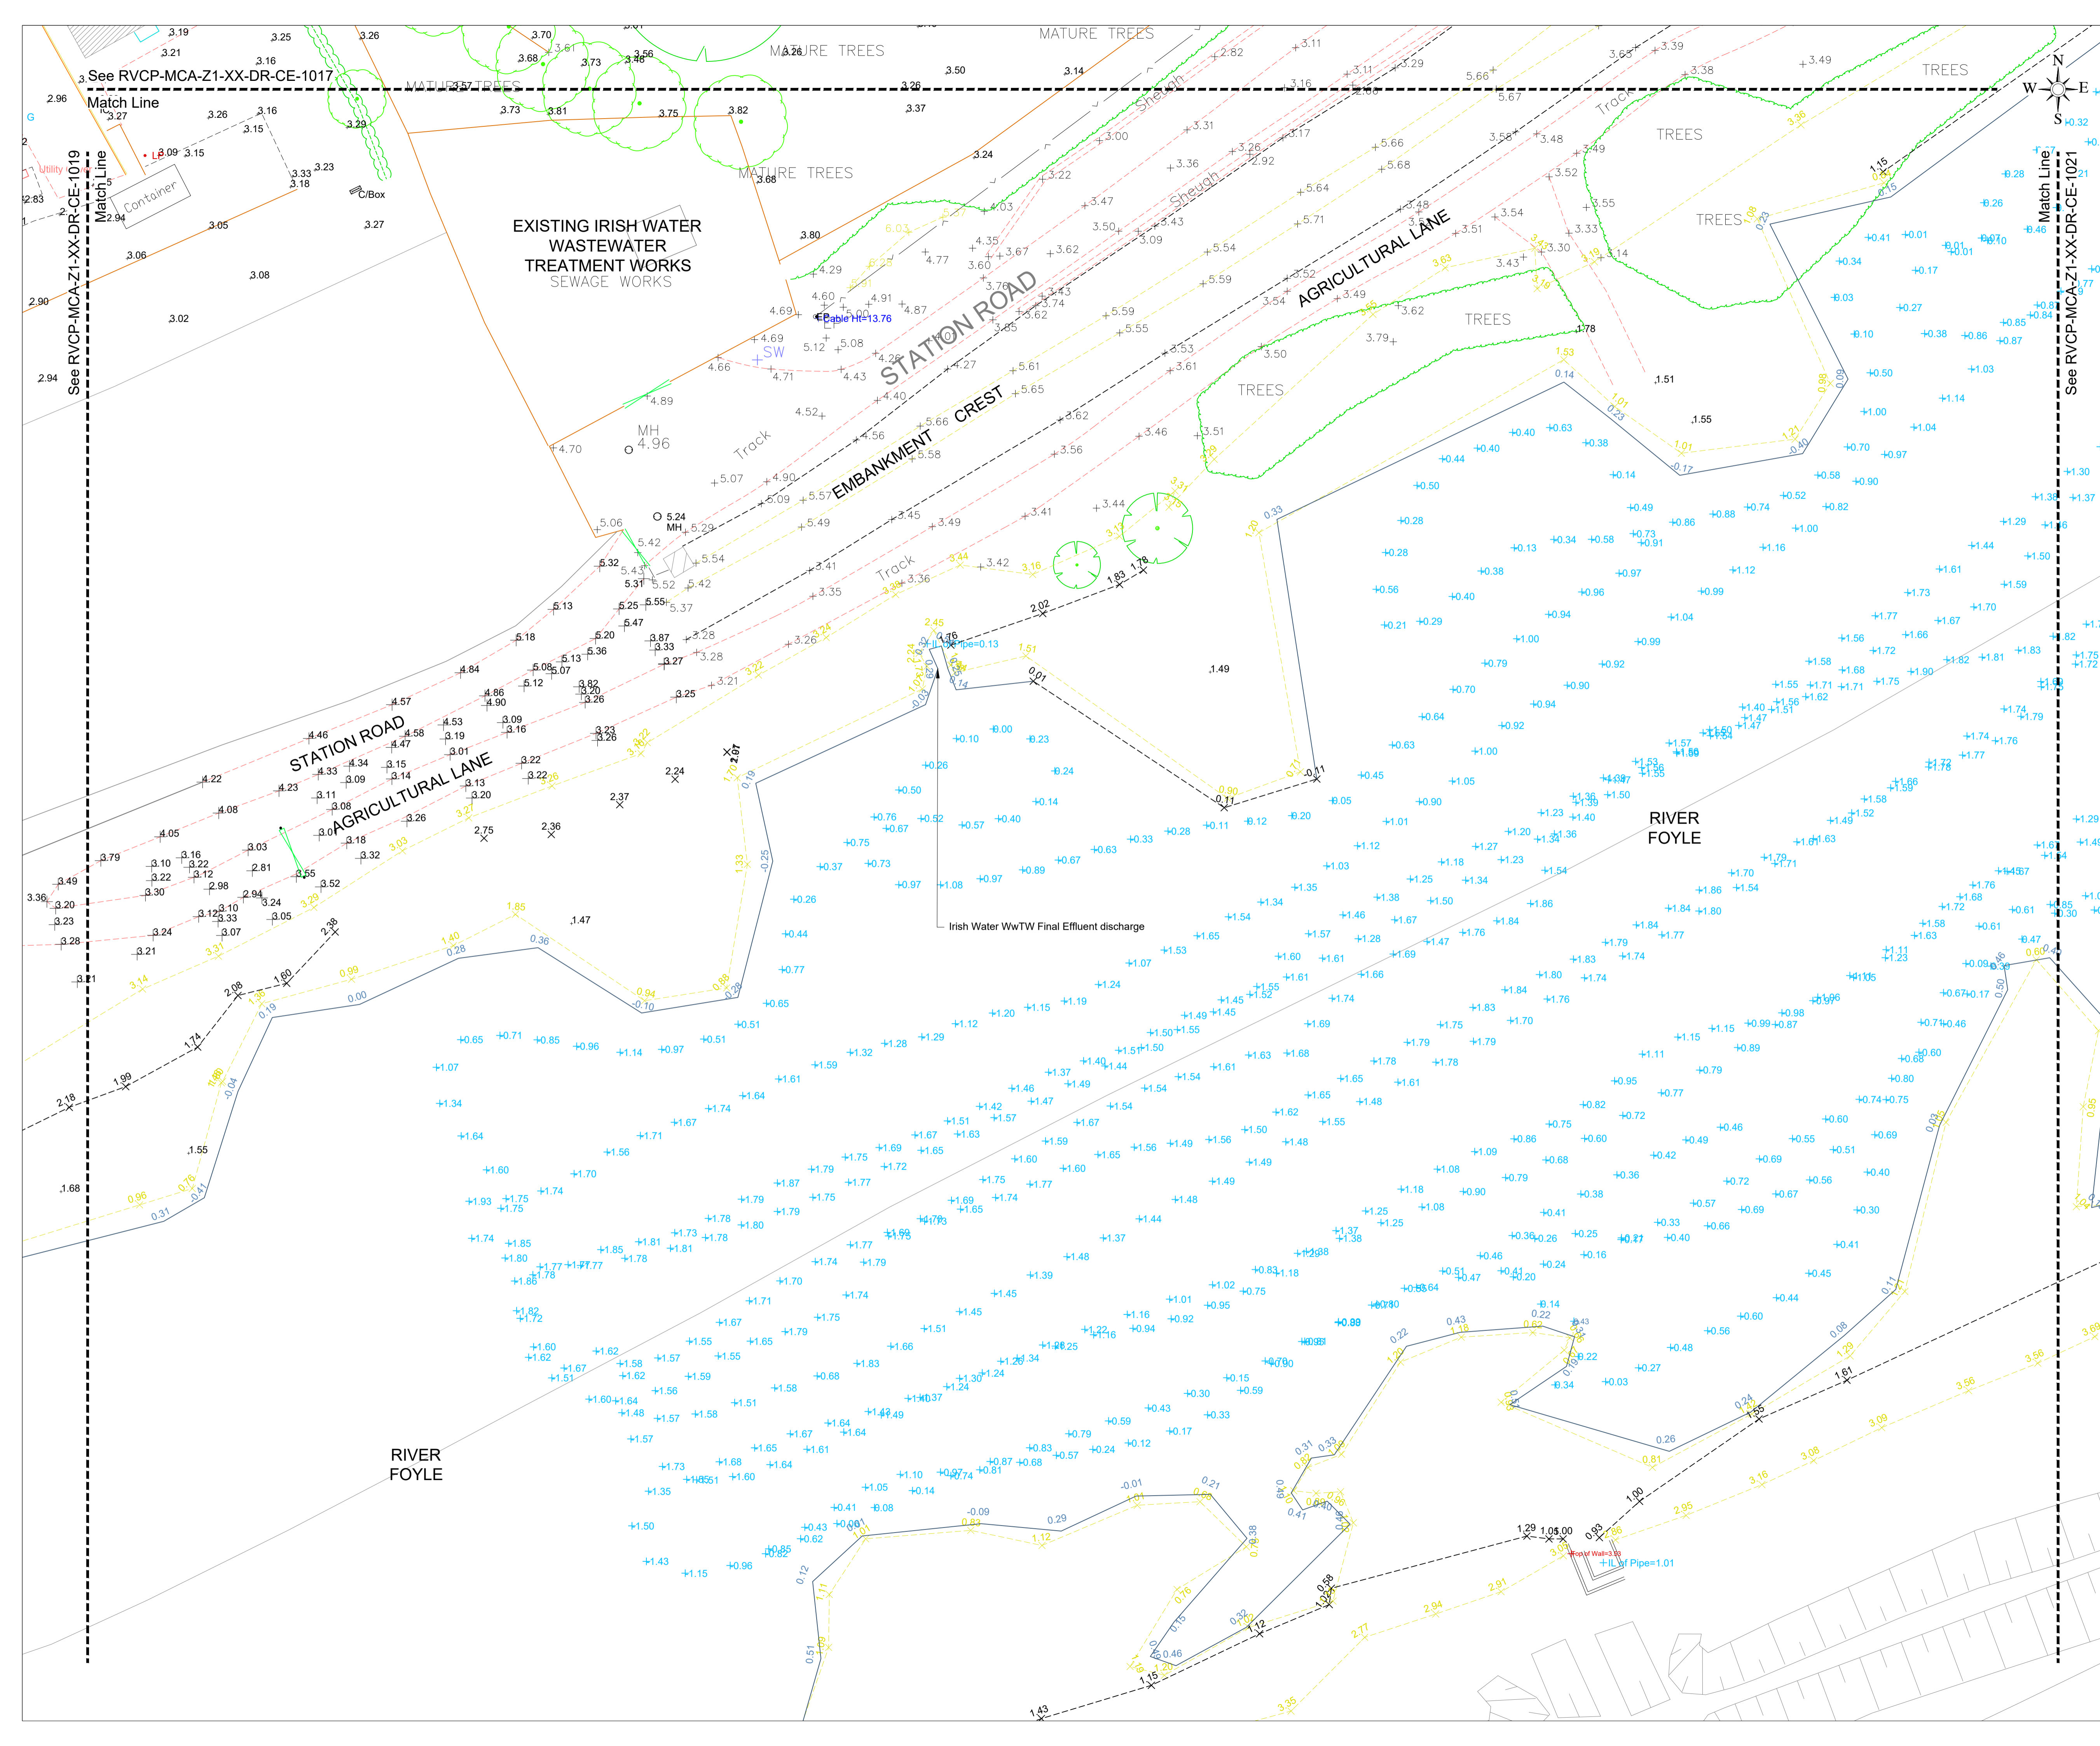

**KEY PLAN**  
Not To Scale

- NOTES**
- All measurements shown are in metres, and all levels are to ordnance datum unless otherwise indicated
  - All Coordinates are to Irish Grid (TM65), unless otherwise noted.

Based upon Land and Property Services data with the permission of the controller of Her Majesty's Stationery Office, © Crown copyright and database rights (CS&LA 581)  
Ordnance Survey Ireland mapping data used with permission: in association with Donegal County Council - OS License 2003/07/CCMA/Donegal County Council.  
Copyright Ordnance Survey Ireland, Government of Ireland.

Rev	Issue Date	Description	App

Quantity Surveyors

Sammon  
9-11 Corporation Square  
Belfast, BT1 3AJ

T: 028 7127 1323  
info@sammon.eu  
www.sammon.eu

Landscape Architects

**the paul hogarth company**

The Paul Hogarth Company Ltd  
Potter's Quay, 5 Ravenhill Road  
Belfast, BT6 8DN

T: 028 9073 6690  
belfast@paulhogarth.com  
www.PaulHogarth.com

Project Manager, Civil & Structural Engineers

**McAdam**  
ENHANCING LOCAL COMMUNITIES

1c Montgomery House  
478 Castlereagh Road  
Belfast, BT5 6BQ

T: 028 9040 2000  
E: admin@mcadamdesign.co.uk  
www.mcadamdesign.co.uk

Funder

**Peace**  
Northern Ireland - Ireland  
European Regional Development Fund

Client

**Comhairle Contae Dhún na nGall**  
Donegal County Council

Derry City & Strabane District Council  
Comhairle Chathair Droine & Cheantar an tSráidh Bala  
Derry City & Strabane District Council

Project Status: **STAGE 3 - PLANNING**

Project: **RIVERINE COMMUNITY PARK**

Drawing: **EXISTING SITE LAYOUT - LIFFORD SHEET 11**

Scale: **1:250 @ A1**



Drawn	CR	Checked	DSA	Approved	KOS
Date	13.08.21	Date	13.08.21	Date	13.08.21

Project	Organisation - Zone - Level - Type - Role - Number	Revision
RVCP	MCA - Z1 - XX - DR - CE - 1016	P01

Project Number	Status code & Description
E2256	S2 For Information

All dimensions are in metres. Figured dimensions to be taken in preference to scaled dimensions. Dimensions to be checked on site. © 2021 McAdam Design Ltd.



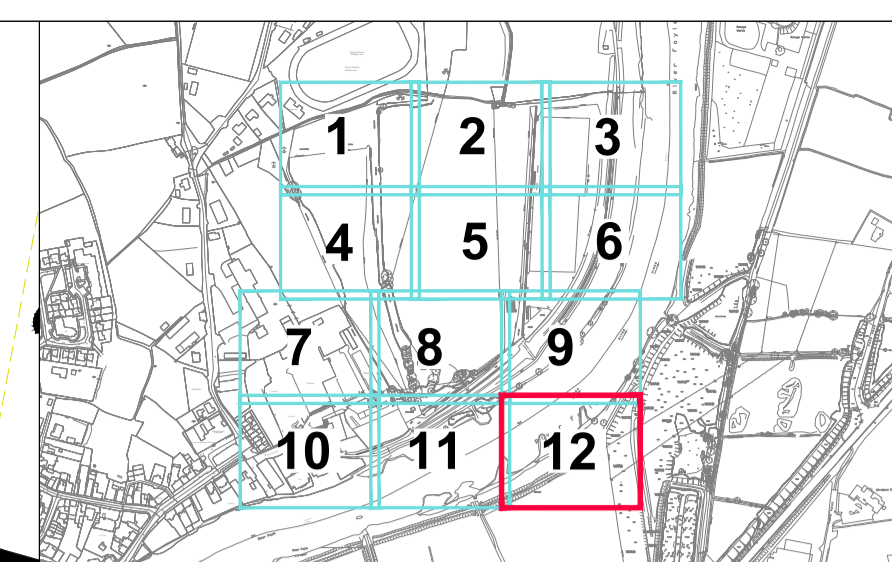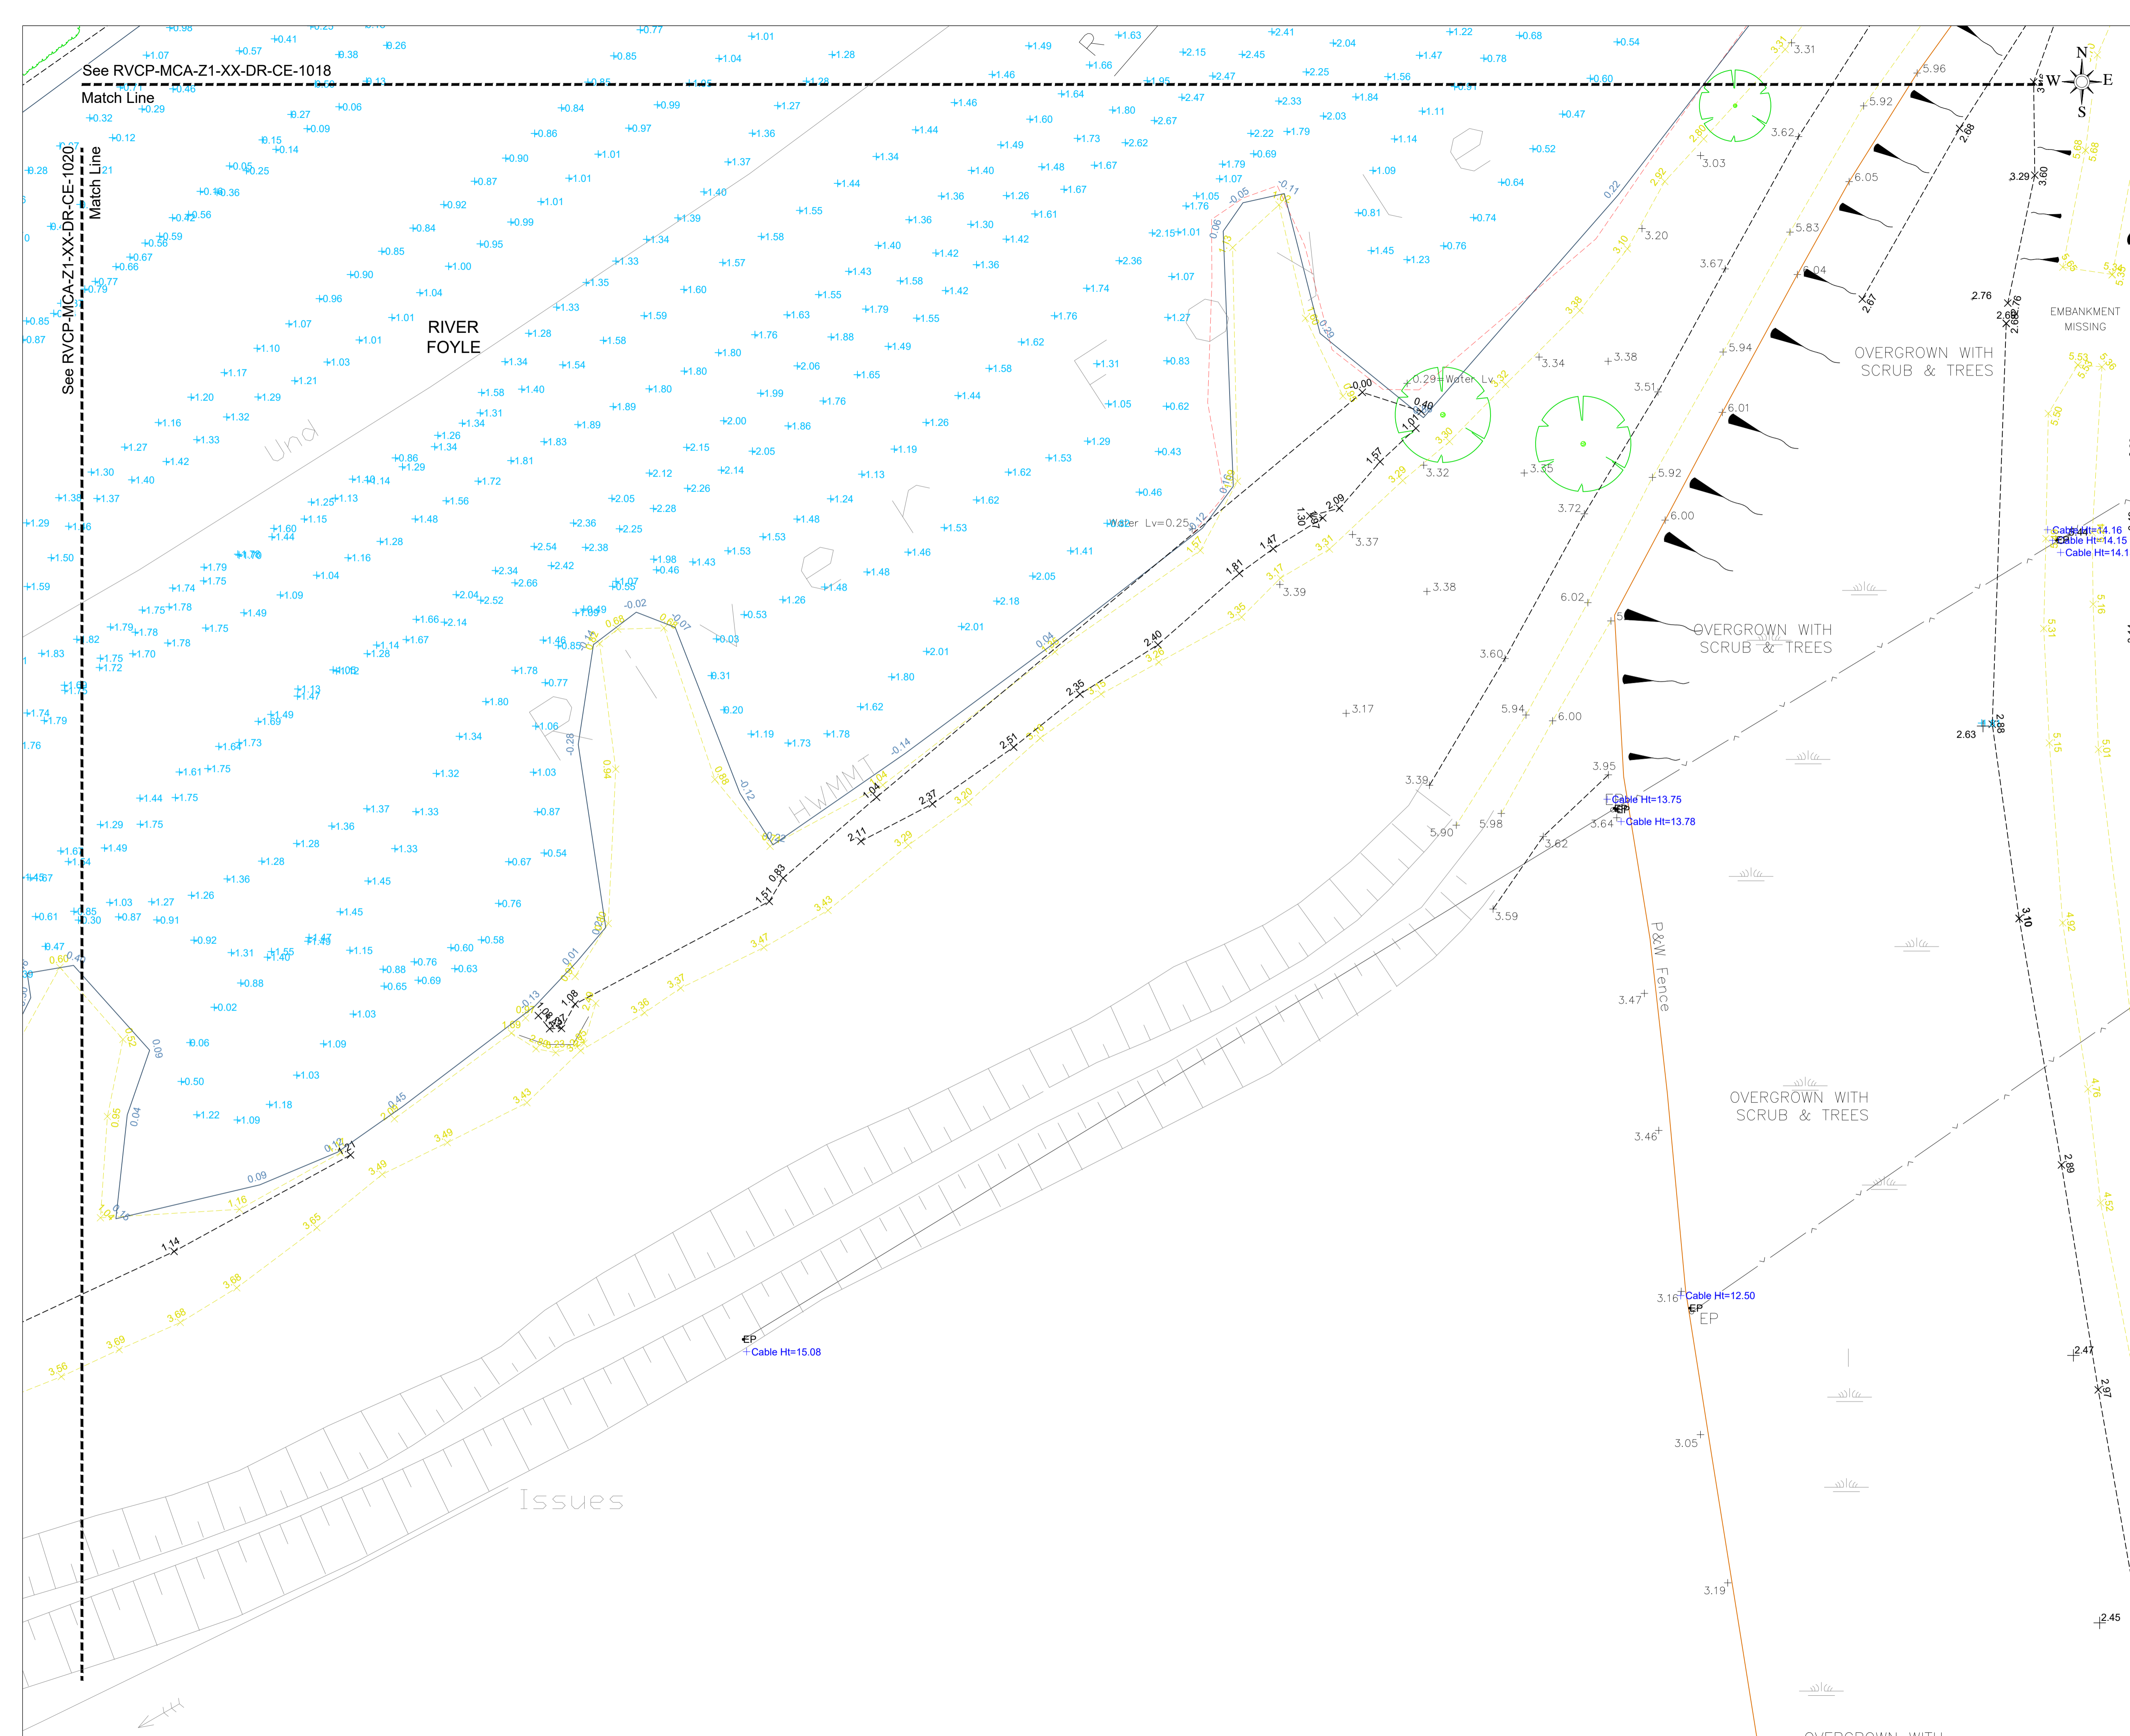

**KEY PLAN**  
Not To Scale

- NOTES**
1. All measurements shown are in metres, and all levels are to ordnance datum unless otherwise indicated
  2. All Coordinates are to Irish Grid (TM65), unless otherwise noted.

Based upon Land and Property Services data with the permission of the controller of Her Majesty's Stationery Office, © Crown copyright and database rights (CS/LA 581)  
Ordnance Survey Ireland mapping data used with permission: in association with Donegal County Council - OS License 2003/07/CCMA/Donegal County Council. Copyright Ordnance Survey Ireland, Government of Ireland.

Rev	Issue Date	Description	App

Quantity Surveyors

Sammon  
9-11 Corporation Square  
Belfast, BT1 3AJ

T 028 7127 1323  
info@sammon.eu  
www.sammon.eu

Landscape Architects

the paul hogarth company  
The Paul Hogarth Company Ltd  
Potter's Quay, 5 Ravenhill Road  
Belfast, BT6 8DN

T 028 9073 6690  
belfast@paulhogarth.com  
www.PaulHogarth.com

Project Manager, Civil & Structural Engineers

McAdam  
ENHANCING LOCAL COMMUNITIES  
1c Montgomery House  
478 Castlereagh Road  
Belfast, BT5 6BQ

T 028 9040 2000  
E: admin@mcadamdesign.co.uk  
www.mcadamdesign.co.uk

Funder

Peace  
Northern Ireland - Ireland  
European Regional Development Fund

Client

Comhairle Contae  
Dhúin na nGall  
Donegal County Council

Derry City & Strabane District Council  
Comhairle Chathair  
Dhoire & Cheantar  
an tSráid Balaí  
Derry City & Strabane District Council

Project Status: **STAGE 3 - PLANNING**

Project: **RIVERINE COMMUNITY PARK**

Drawing: **EXISTING SITE LAYOUT - LIFFORD SHEET 12**

Scale: **1:250 @ A1**

Drawn Date	DSA 03.08.21	Checked Date	CM 03.08.21	Approved Date	KOS 03.08.21
---------------	-----------------	-----------------	----------------	------------------	-----------------

Project	Organisation - Zone - Level - Type - Role - Number	Revision
RVCP	MCA - Z1 - XX - DR - CE - 1017	P01

Project Number	Status code & Description
E2256	S2 For Information

All dimensions are in metres. Figured dimensions to be taken in preference to scaled dimensions. Dimensions to be checked on site. © 2021 McAdam Design Ltd.