


Typical Paving Pattern_Community Hub
Scale 1:20 @A3

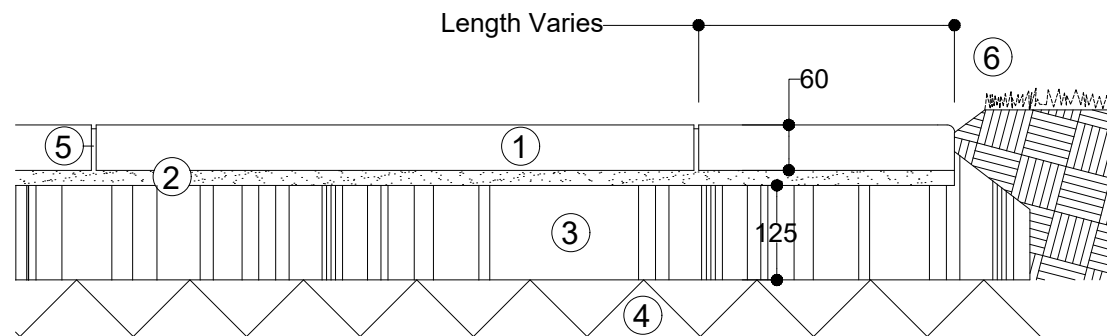

Typical Cross Section
Scale 1:10 @A3

KEY

1. Type 1-3 (See Notes) Irish Blue limestone Paving modules.
2. Mortar bed
3. Rigid foundation
4. Sub-base layer
5. 8mm wide mortar joints
6. Planting (refer to landscape layout 2001)

NOTES

1. All measurements shown are in metres, and all levels are to ordnance datum unless otherwise indicated
2. All Coordinates are to Irish Grid, unless otherwise noted.
3. All paving areas to enable vehicle overrun requirements.
4. Paving Modules, below
Type 1: Irish Blue Limestone 140mm x RL varies
Type 2: Irish Blue Limestone 288mm x RL varies
Type 3: Irish Blue Limestone 584mm x RL varies
 Note: Paving depth to engineers detail

Based upon Land and Property Services data with the permission of the controller of Her Majesty's Stationery Office, © Crown copyright and database rights (CS&LA 581)
 Ordnance Survey Ireland mapping data used with permission: in association with Donegal County Council - OS License 2003/07/CCMA/Donegal County Council.
 Copyright Ordnance Survey Ireland, Government of Ireland.

Rev	Issue Date	Description	App
P01	13.09.2021	Issued for Planning	HB
P00	19.08.2021	Issued for Planning	HB



Sammon
 9-11 Corporation Square
 Belfast, BT1 3AJ
 T 028 7127 1323
 info@sammon.eu
 www.sammon.eu



The Paul Hogarth Company Ltd
 Potter's Quay, 5 Ravenhill Road
 Belfast, BT6 8DN
 T 028 9073 6690
 belfast@paulhogarth.com
 www.PaulHogarth.com



Project Manager, Civil & Structural Engineers
 ENHANCING LOCAL COMMUNITIES
 1c Montgomery House
 478 Castlereagh Road
 Belfast, BT5 6BQ
 T: 028 9040 2000
 E: admin@mcadamdesign.co.uk
 www.mcadamdesign.co.uk



Project Status: **STAGE 3 - PLANNING**

Project: **RIVERINE COMMUNITY PARK**

Drawing: **Natural Stone Paving (ROI PLANNING)**

Scale: **As noted @A3**

Drawn	DMcK	Checked	DM	Approved	DM
Date	16/06/2021	Date	04/08/2021	Date	19.08.2021

Project	Organisation	Zone	Level	Type	Role	Number	Revision
RVCP	TPHC	ZZ	XX	DR	LA	-2020	P01

Project Number	Status code & Description
1383	ST2 For Information

All dimensions are in metres. Figured dimensions to be taken in preference to scaled dimensions. Dimensions to be checked on site. © 2021 McAdam Design Ltd.