

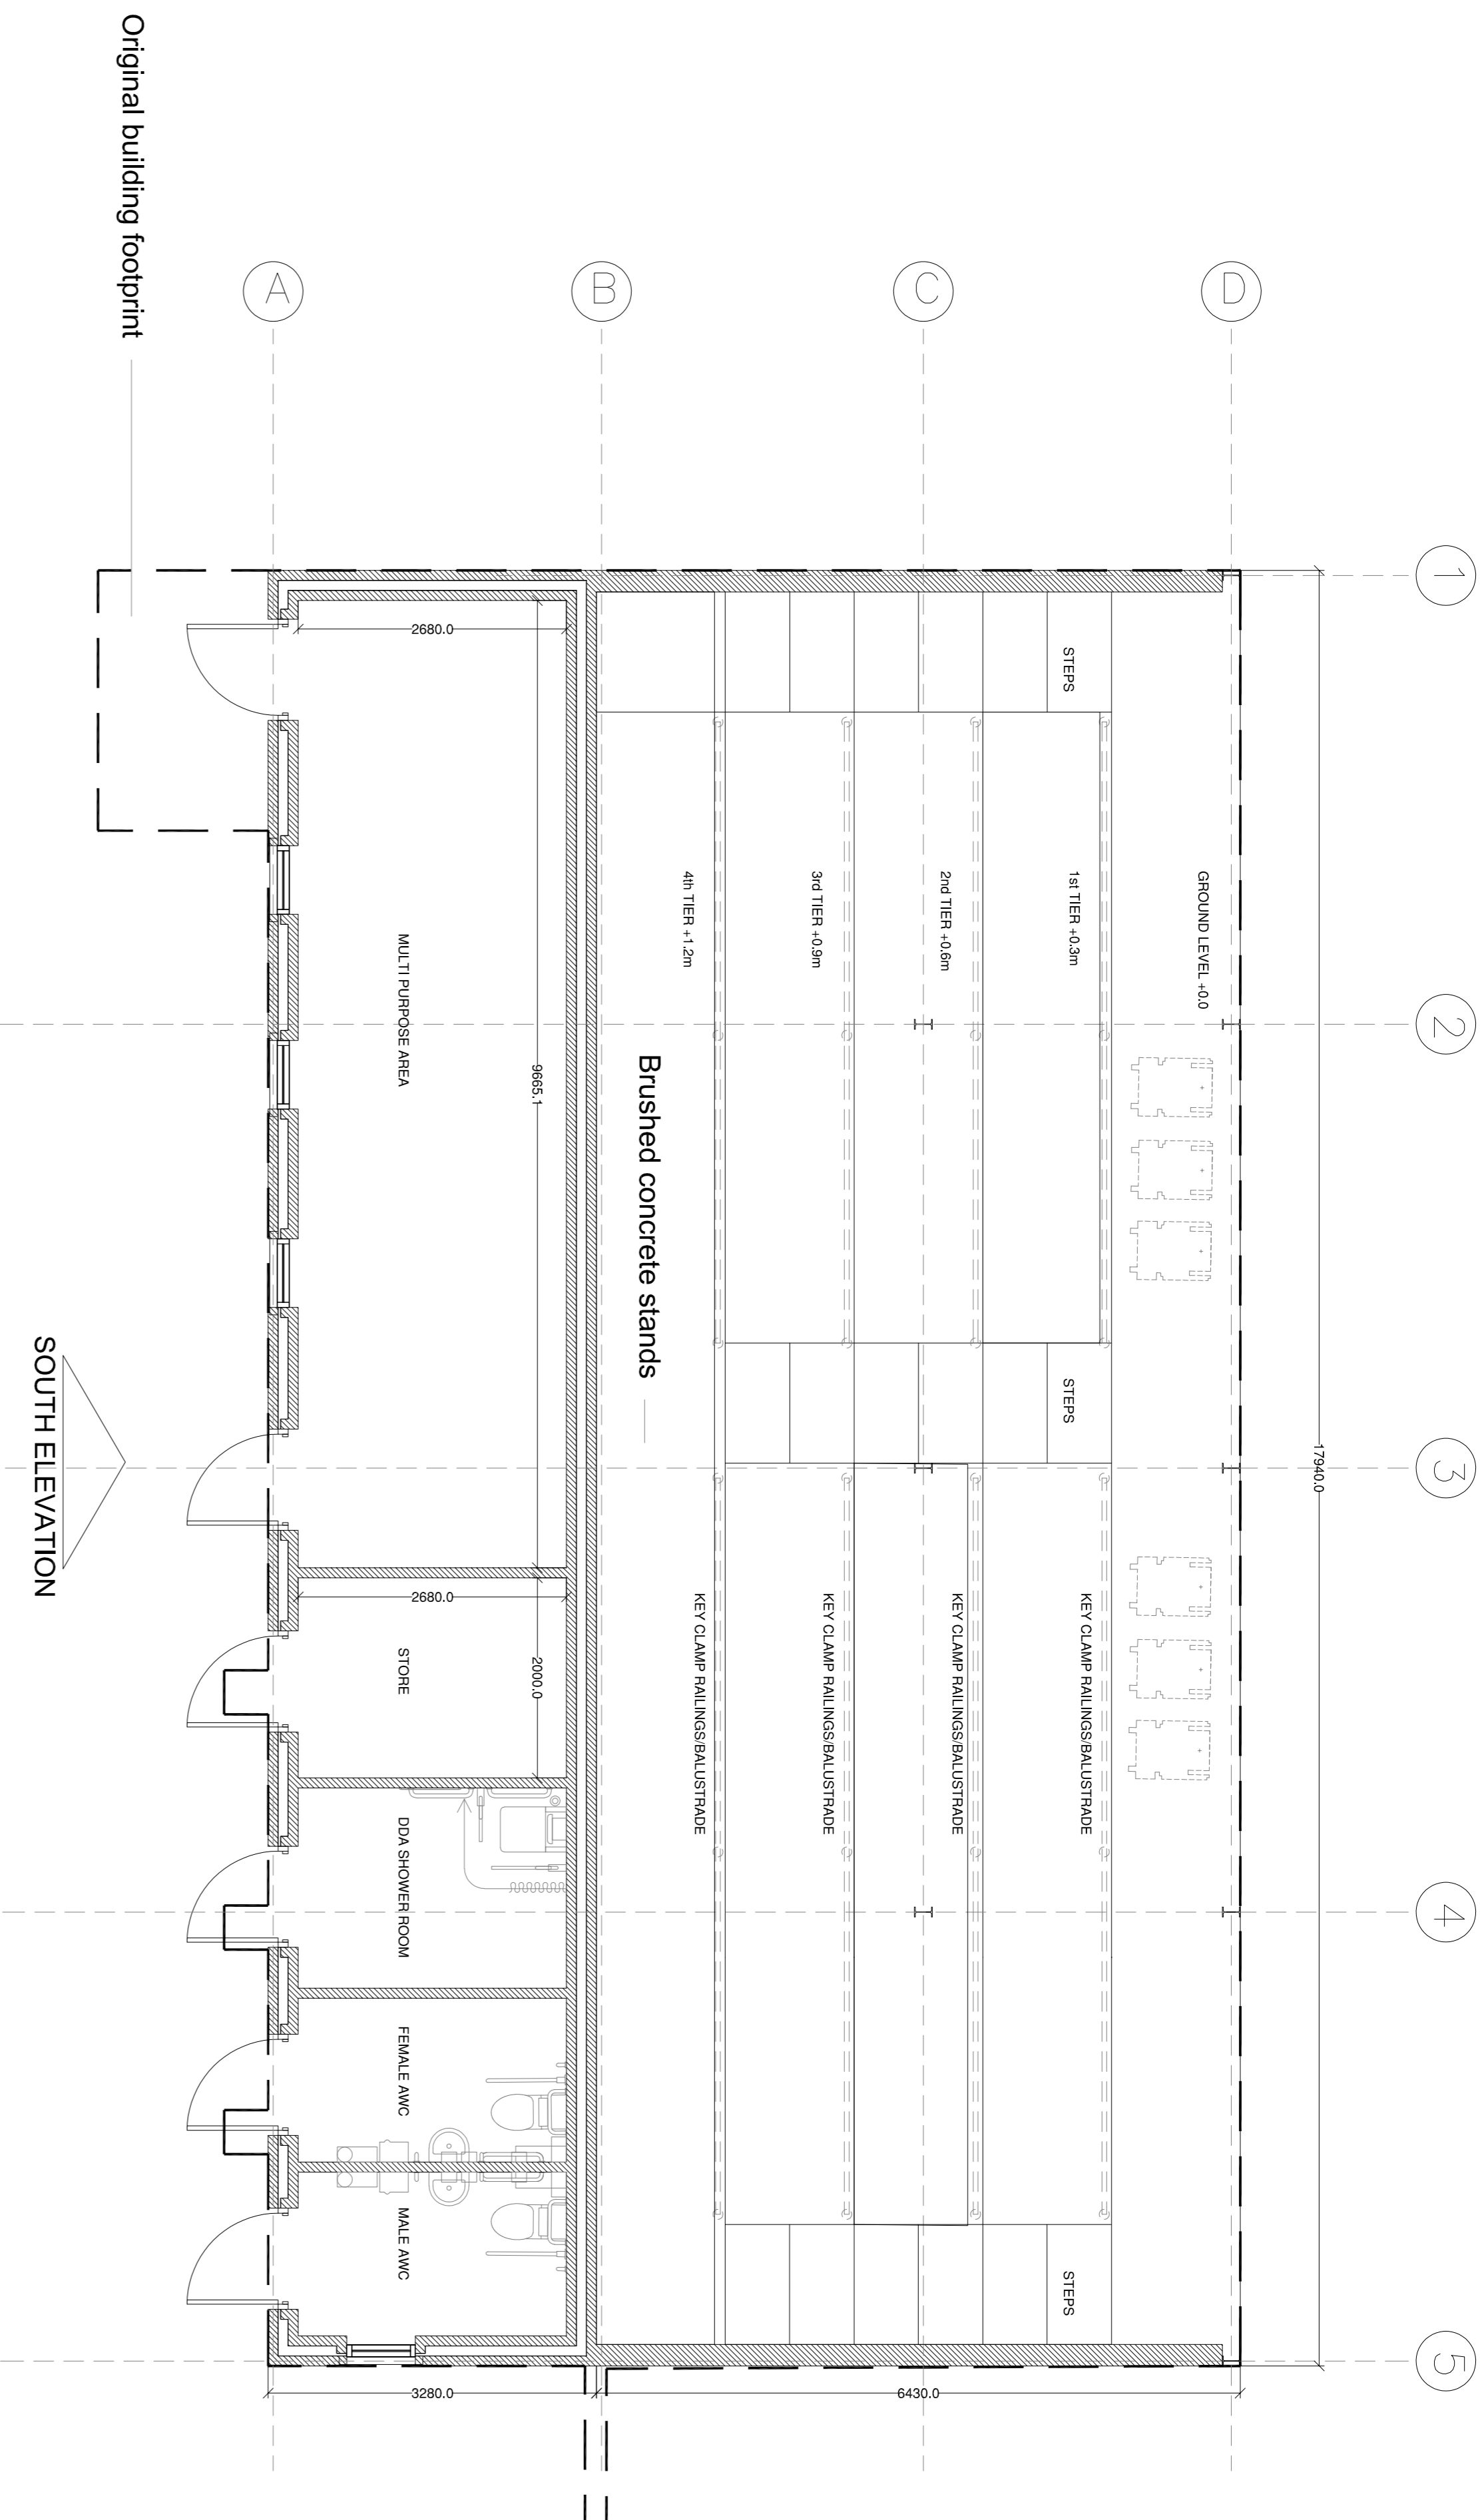
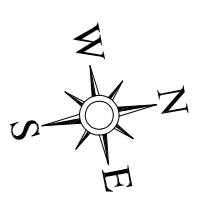
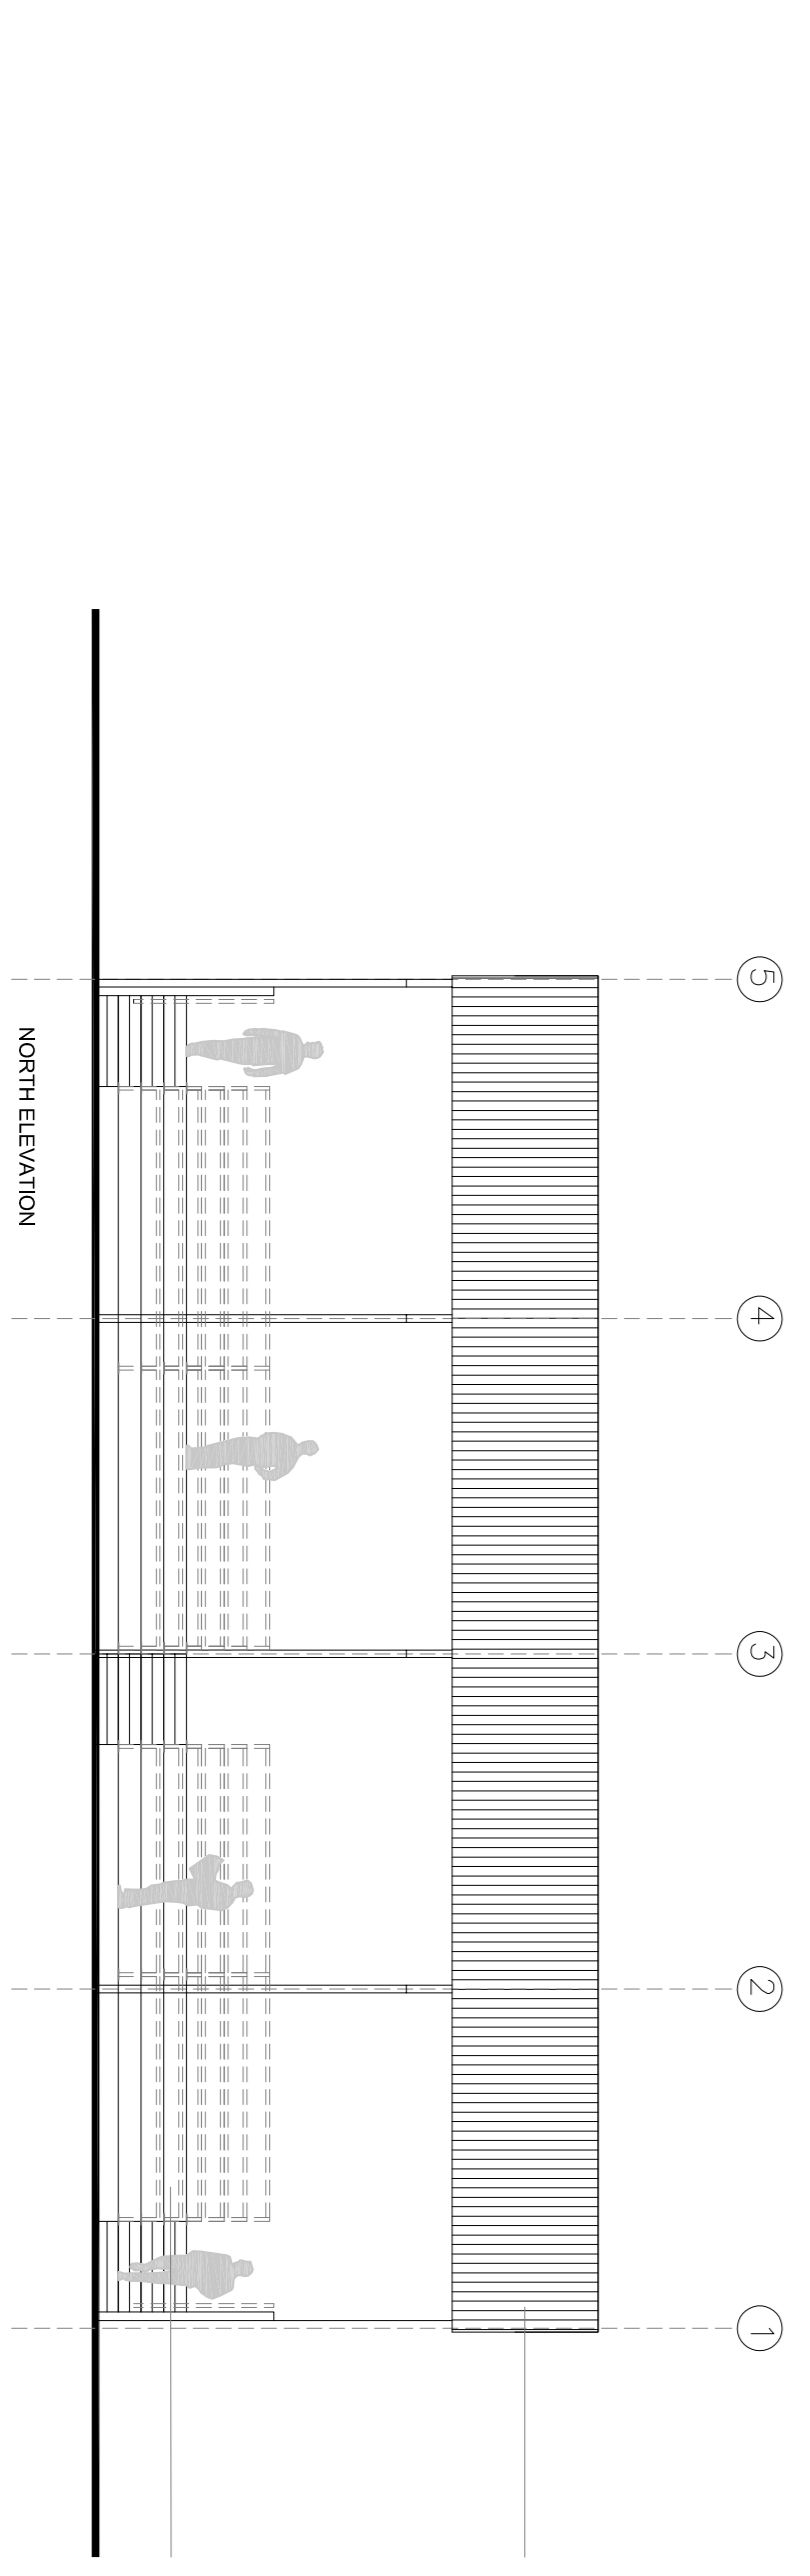
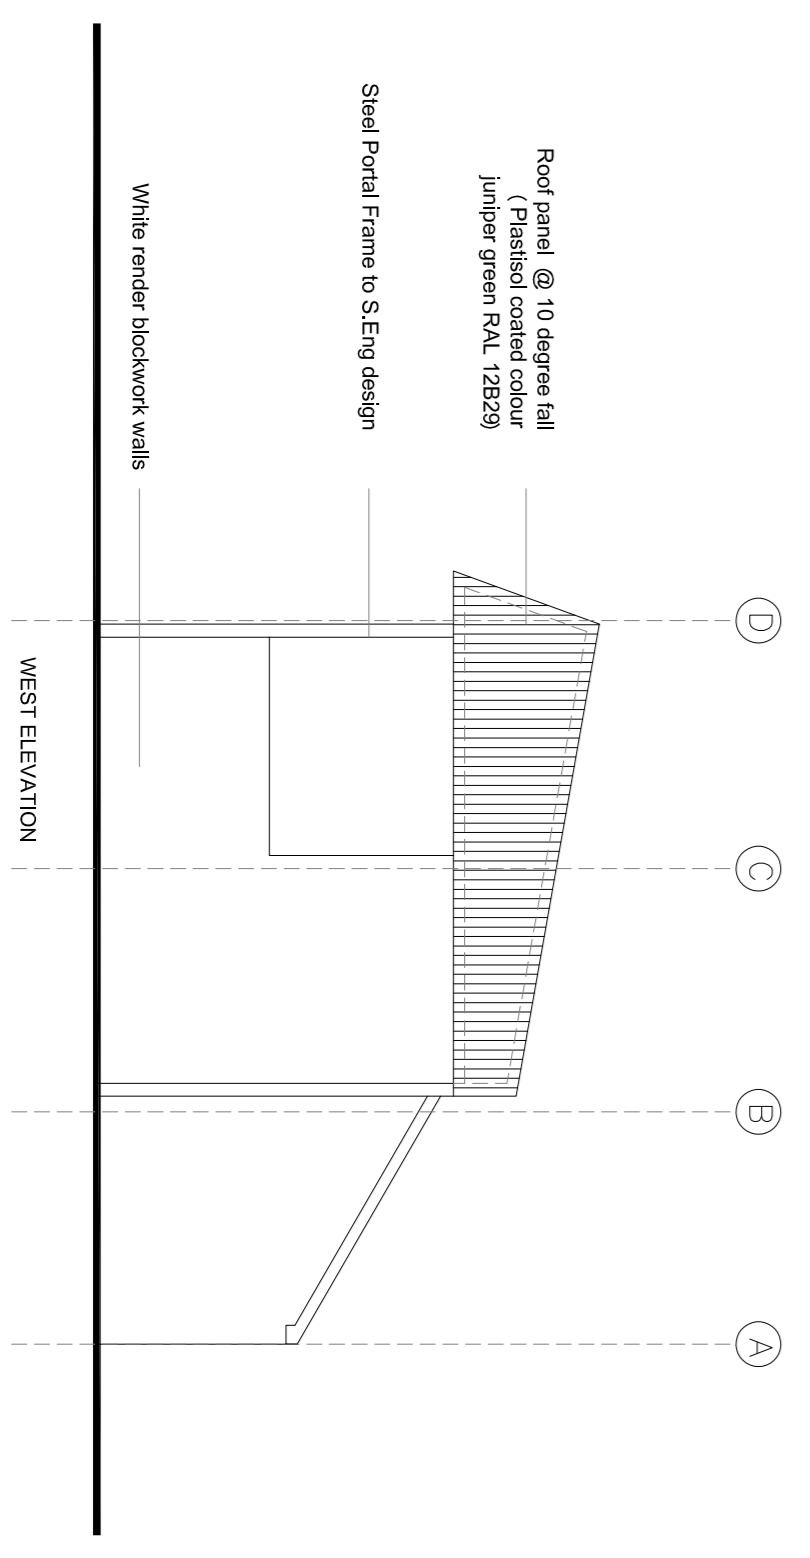


**PROPOSED
SPECTATOR
STAND PLAN**
SCALE 1:100

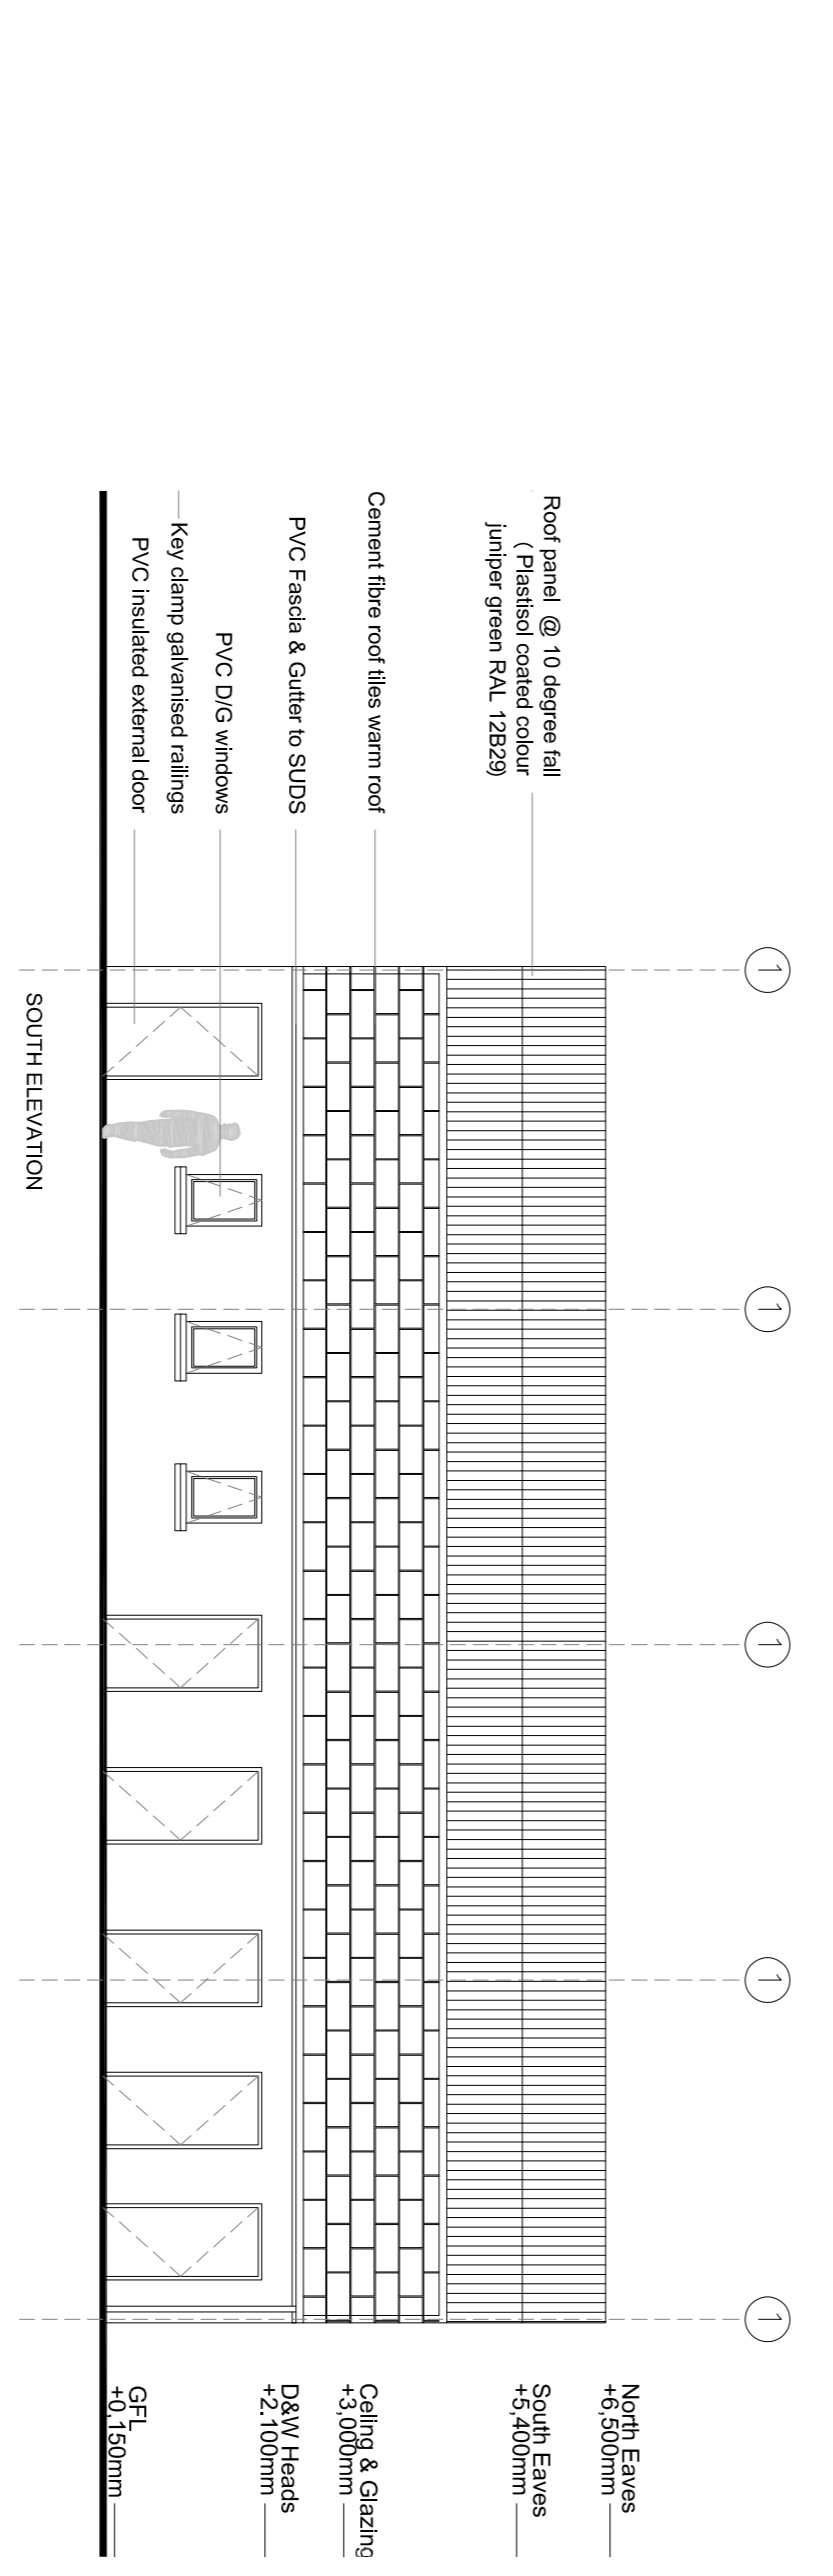

Original building footprint

**PROPOSED
SPECTATOR STAND
ELEVATIONS**
SCALE 1:100

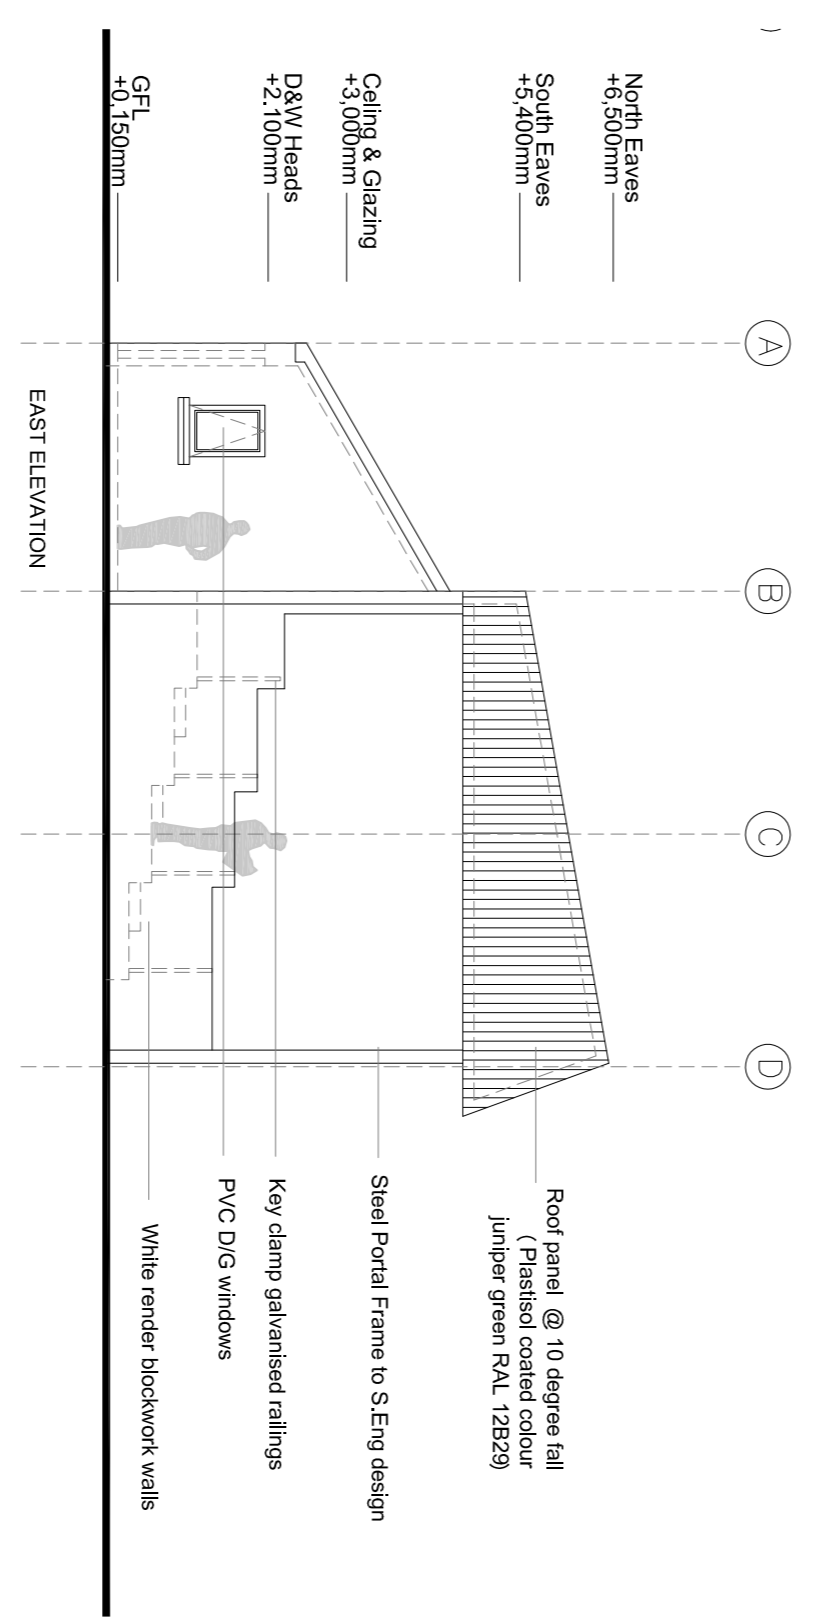

Based upon Land and Property Services data with the permission of the controller of Her Majesty's Stationery Office, © Crown copyright and database rights (CSLA 581)
Ordinance Survey Ireland mapping data used with permission in association with Ordnance Survey Ireland, 2021. Ordnance Survey is a registered trademark of Ordnance Survey Limited.
Copyright Ordnance Survey Ireland, Government of Ireland.

Rev	Issue Date	Description	App
		Quantity Surveys	

Sammon
Quantity Surveys
Sammon
9-11 Corporation Square
Belfast, BT1 3AJ
T: 028 2127 1323
info@sammon.co.uk
www.sammon.co.uk

the paul hogarth company
Landscape Architects
The Paul Hogarth Company Ltd
Peter's Quay, 5 Ravenhill Road
Belfast, BT6 8DN
T: 028 9073 6690
p.hogarth@paulhogarth.com
www.PaulHogarth.com

McAddam
Project Manager, Civil & Structural Engineers
14, Anderson Road
478, Castleisland Road
Belfast, BT5 6BB
E: admin@mcaddamdesign.co.uk
www.mcaddamdesign.co.uk

Peace
Northern Ireland - Ireland
European Regional Development Fund

Comhairle Contae
Dúnail na nEalaí


Project: STAGE 3 PLANNING
Project Status: RIVERINE COMMUNITY PARK
Drawing: PROPOSED REPLACEMENT HARE COURSING CLUB SPECTATOR STAND

Scale	1:100 & 1:50 @ A1	
Drawn	AC	Checked
Date	12/03/2020	Date
Project	- Organisation - Zone - Level - Type - Role - Number	Approved
Project Number	E2256	
Status code & Description	S2 FOR INFORMATION	
Revision	P01	

All dimensions are in metres. Figured dimensions to be taken in preference to scaled dimensions. Dimensions to be checked on site. © 2021 McAddam Design Ltd.