


NOTES
 1. All measurements shown are in metres, and all levels are to ordnance datum unless otherwise indicated.
 2. All Coordinates are to Irish Grid (TM65), unless otherwise noted.

- Key**
- Luminaire A 3.39 km 6m Column
 - Luminaire C 1.09 km 6m Column
 - Luminaire D 10.66 km 6m Column
 - Luminaire F 6.72 Km 6m Column
- Indicative location - not to scale

- Lux Level Contours**
- 25 LUX
 - 20 LUX
 - 15 LUX
 - 10 LUX
 - 5.0 LUX
 - 3.0 LUX
 - 1.0 LUX



Exemplar Image of Lantern

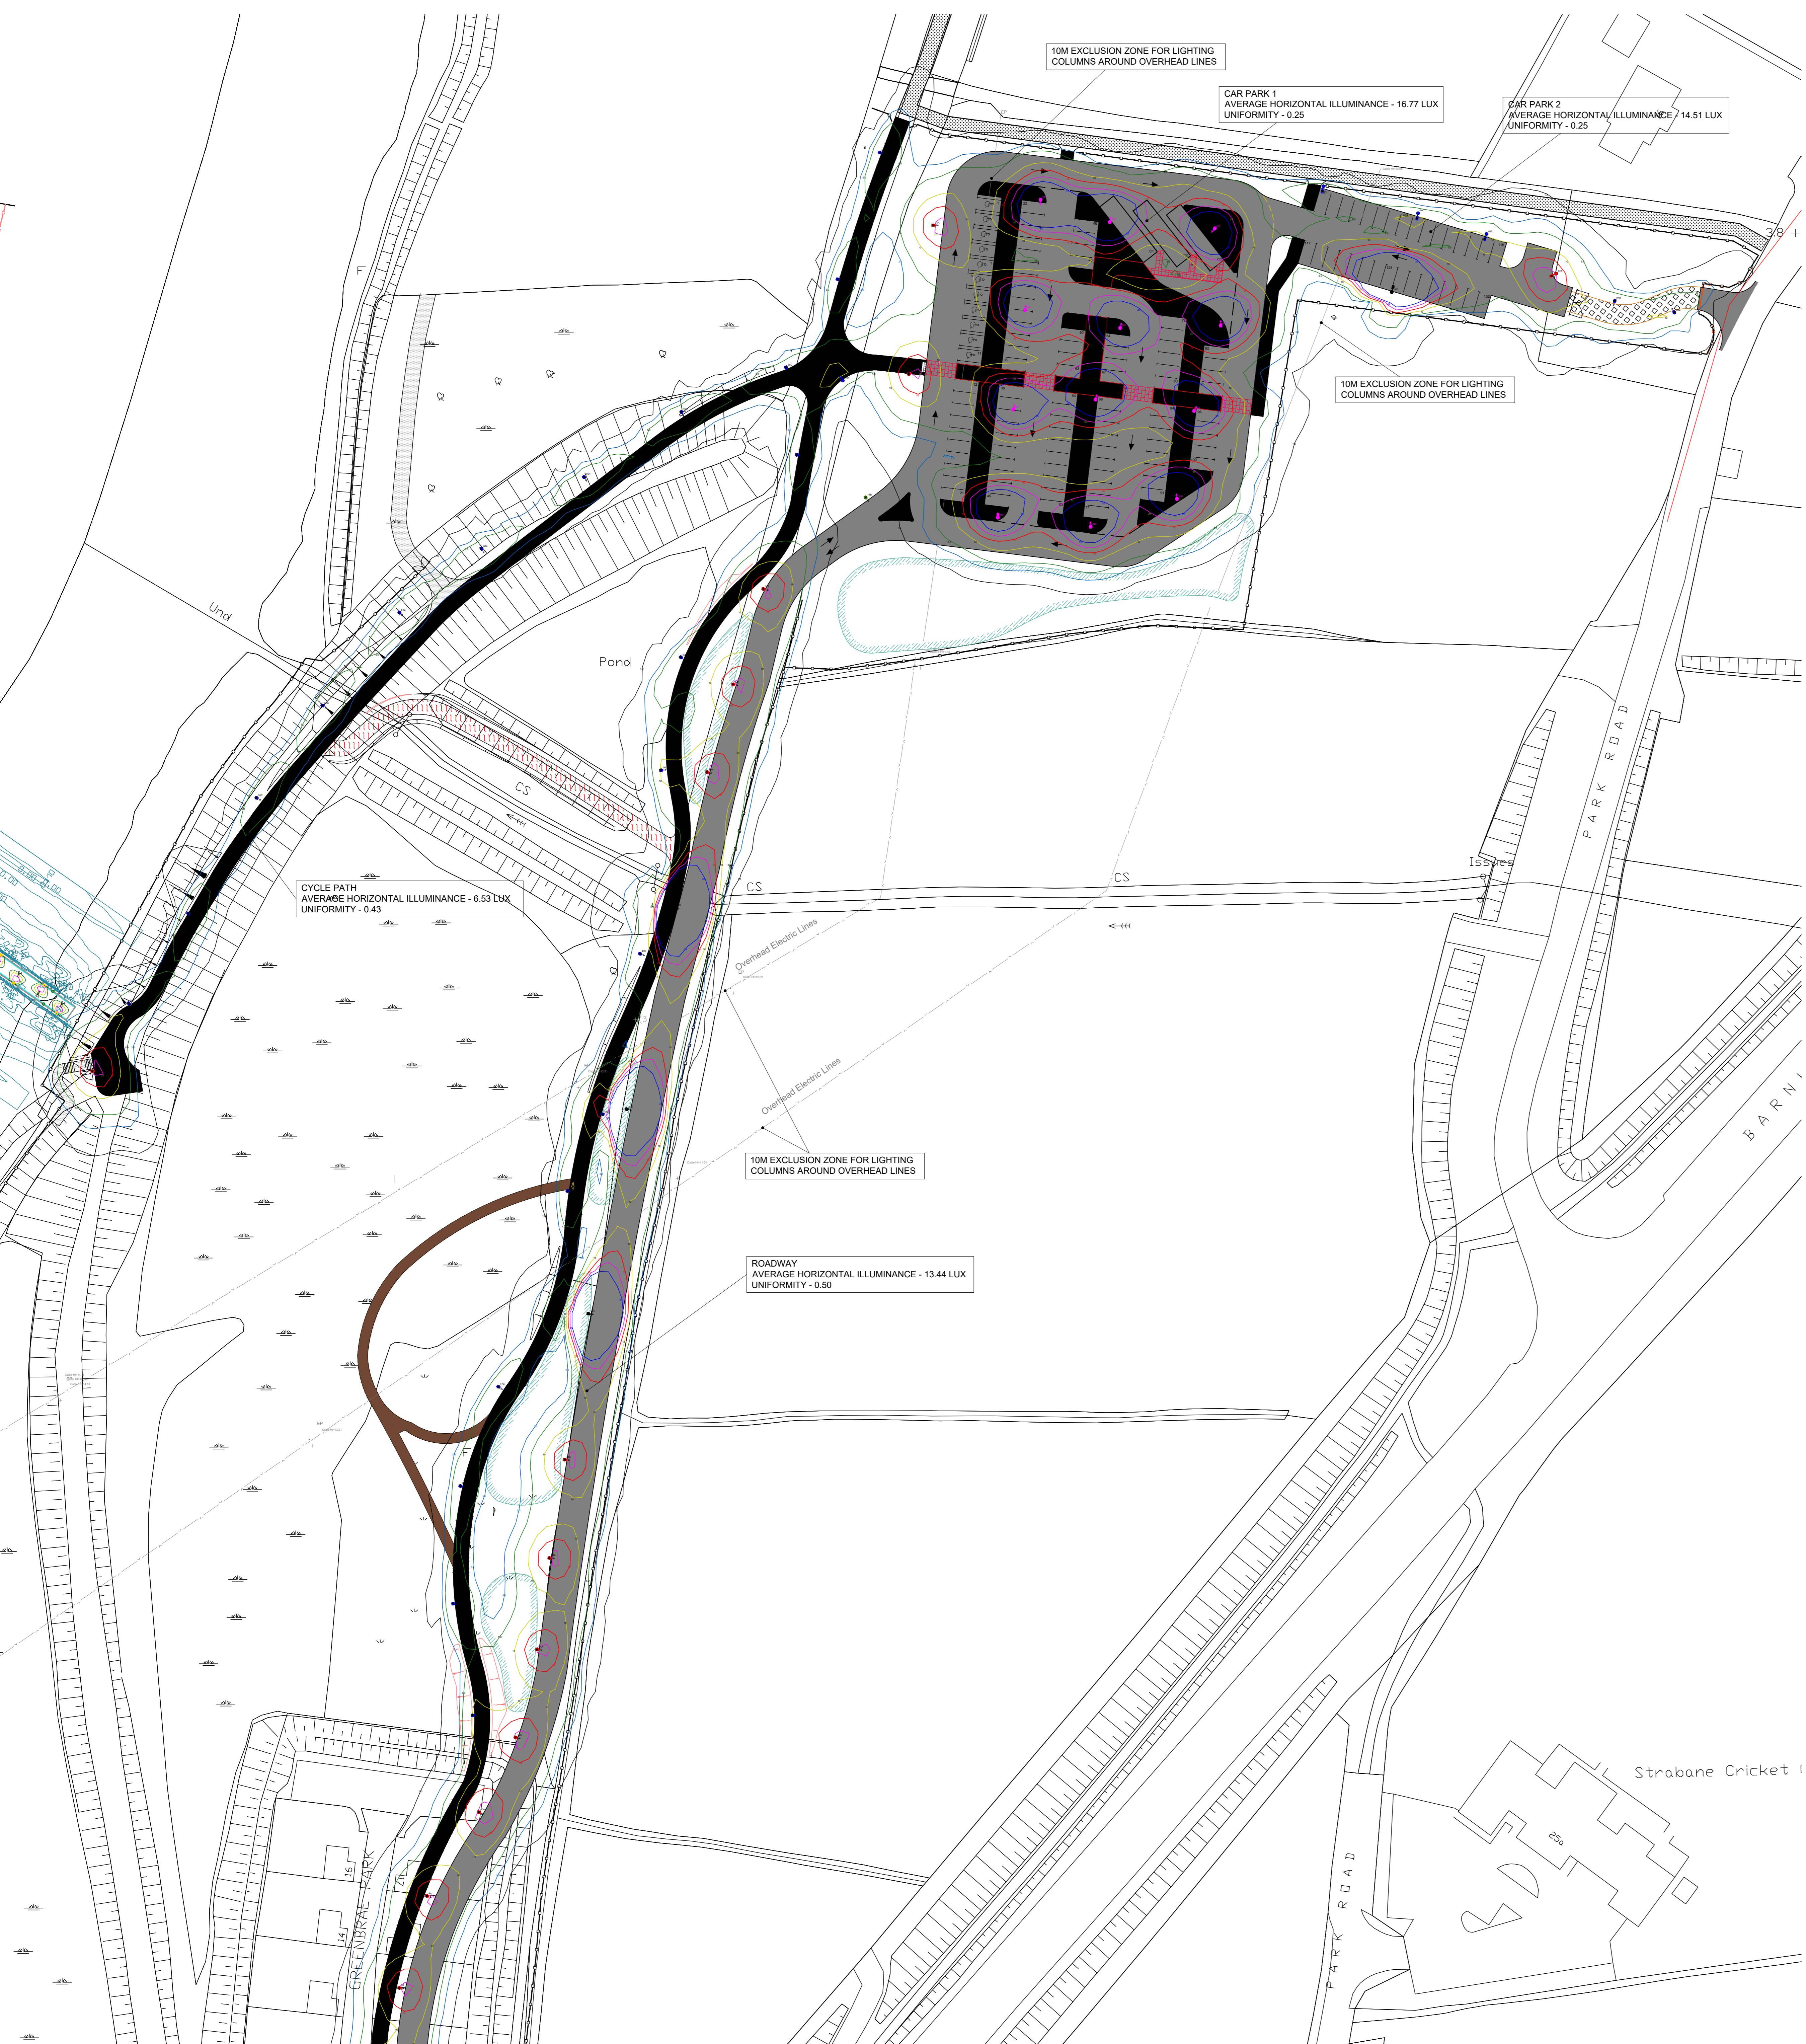

Based upon Land and Property Services data with the permission of the controller of Her Majesty's Stationary Office. © Crown copyright and database rights (CSLA 581)
 Ordnance Survey Ireland mapping data used with permission, in association with Donegal County Council - OS License 2003/07/CMA/Donegal County Council.
 Copyright Ordnance Survey Ireland, Government of Ireland.

Rev	Issue Date	Description	App
P01	AUG 2021	ISSUED FOR INFORMATION	

Quantity Surveyors
Sammon
 Sammon
 9-11 Corporation Square
 Belfast, BT1 3AJ
 T: 028 7127 1323
 info@sammon.eu
 www.sammon.eu

Landscape Architects
the paul hogarth company
 The Paul Hogarth Company Ltd
 Potter's Quay, 5 Riverhill Road
 Belfast, BT6 6DN
 T: 028 3073 6990
 belief@paulhogarth.com
 www.paulhogarth.com

Project Manager, Civil & Structural Engineers
McAdam
 ENHANCING LOCAL COMMUNITIES
 10 Montgomery House
 478 Castleknock Road
 Belfast, BT5 6BQ
 T: 028 9040 2000
 E: adm@mcadamdesign.co.uk
 www.mcadamdesign.co.uk

Funder
Peace
 Northern Ireland - Ireland
 European Regional Development Fund

Client
Comhairle Contae Dún na nGall
 Donegal County Council
 Derry City & Strabane District Council
 Donegal & Omagh District Council
 Derry City & Strabane District Council

Project Status
 Stage 3a Planning
RIVERINE COMMUNITY PARK

Drawing
 Strabane External Lighting

Scale: 1:500 @ A0

Drawn	Checked	Approved
Date	Date	Date
PQ AUG 21	AS AUG 21	GM/C AUG 21

Project	Revision
Organization - Zone - Level - Type - Role - Number RVCP - WWL - ZZ - XX - PL - MEP-0007	P01

Project Number: E2256
 Status code & Description: Issued for Information
 All dimensions are in metres. Figured dimensions to be taken in preference to scaled dimensions. Dimensions to be checked on site. © 2021 McAdam Design Ltd.