



P2288

**ENVIRONMENTAL IMPACT ASSESSMENT REPORT
VOLUME 3: APPENDICES**

CHAPTER 5 APPENDICES

RIVERINE COMMUNITY PARK

LIFFORD-STRABANE

AUGUST 2021



the paul hogarth company



**Comhairle Contae
Dhún na nGall**
Donegal County Council



Derry City & Strabane
District Council
Comhairle Chathair
Dhoire & Cheantar
an tSratha Báin
Derry Cittie & Strabane
Destrict Cooncil




MCL Consulting Ltd
Unit 5, Forty Eight North
Duncrue Street
Belfast
BT3 9BJ
028 9074 7766

www.mclni.com

Appendix 5-1

MWA Concept Design Proposal

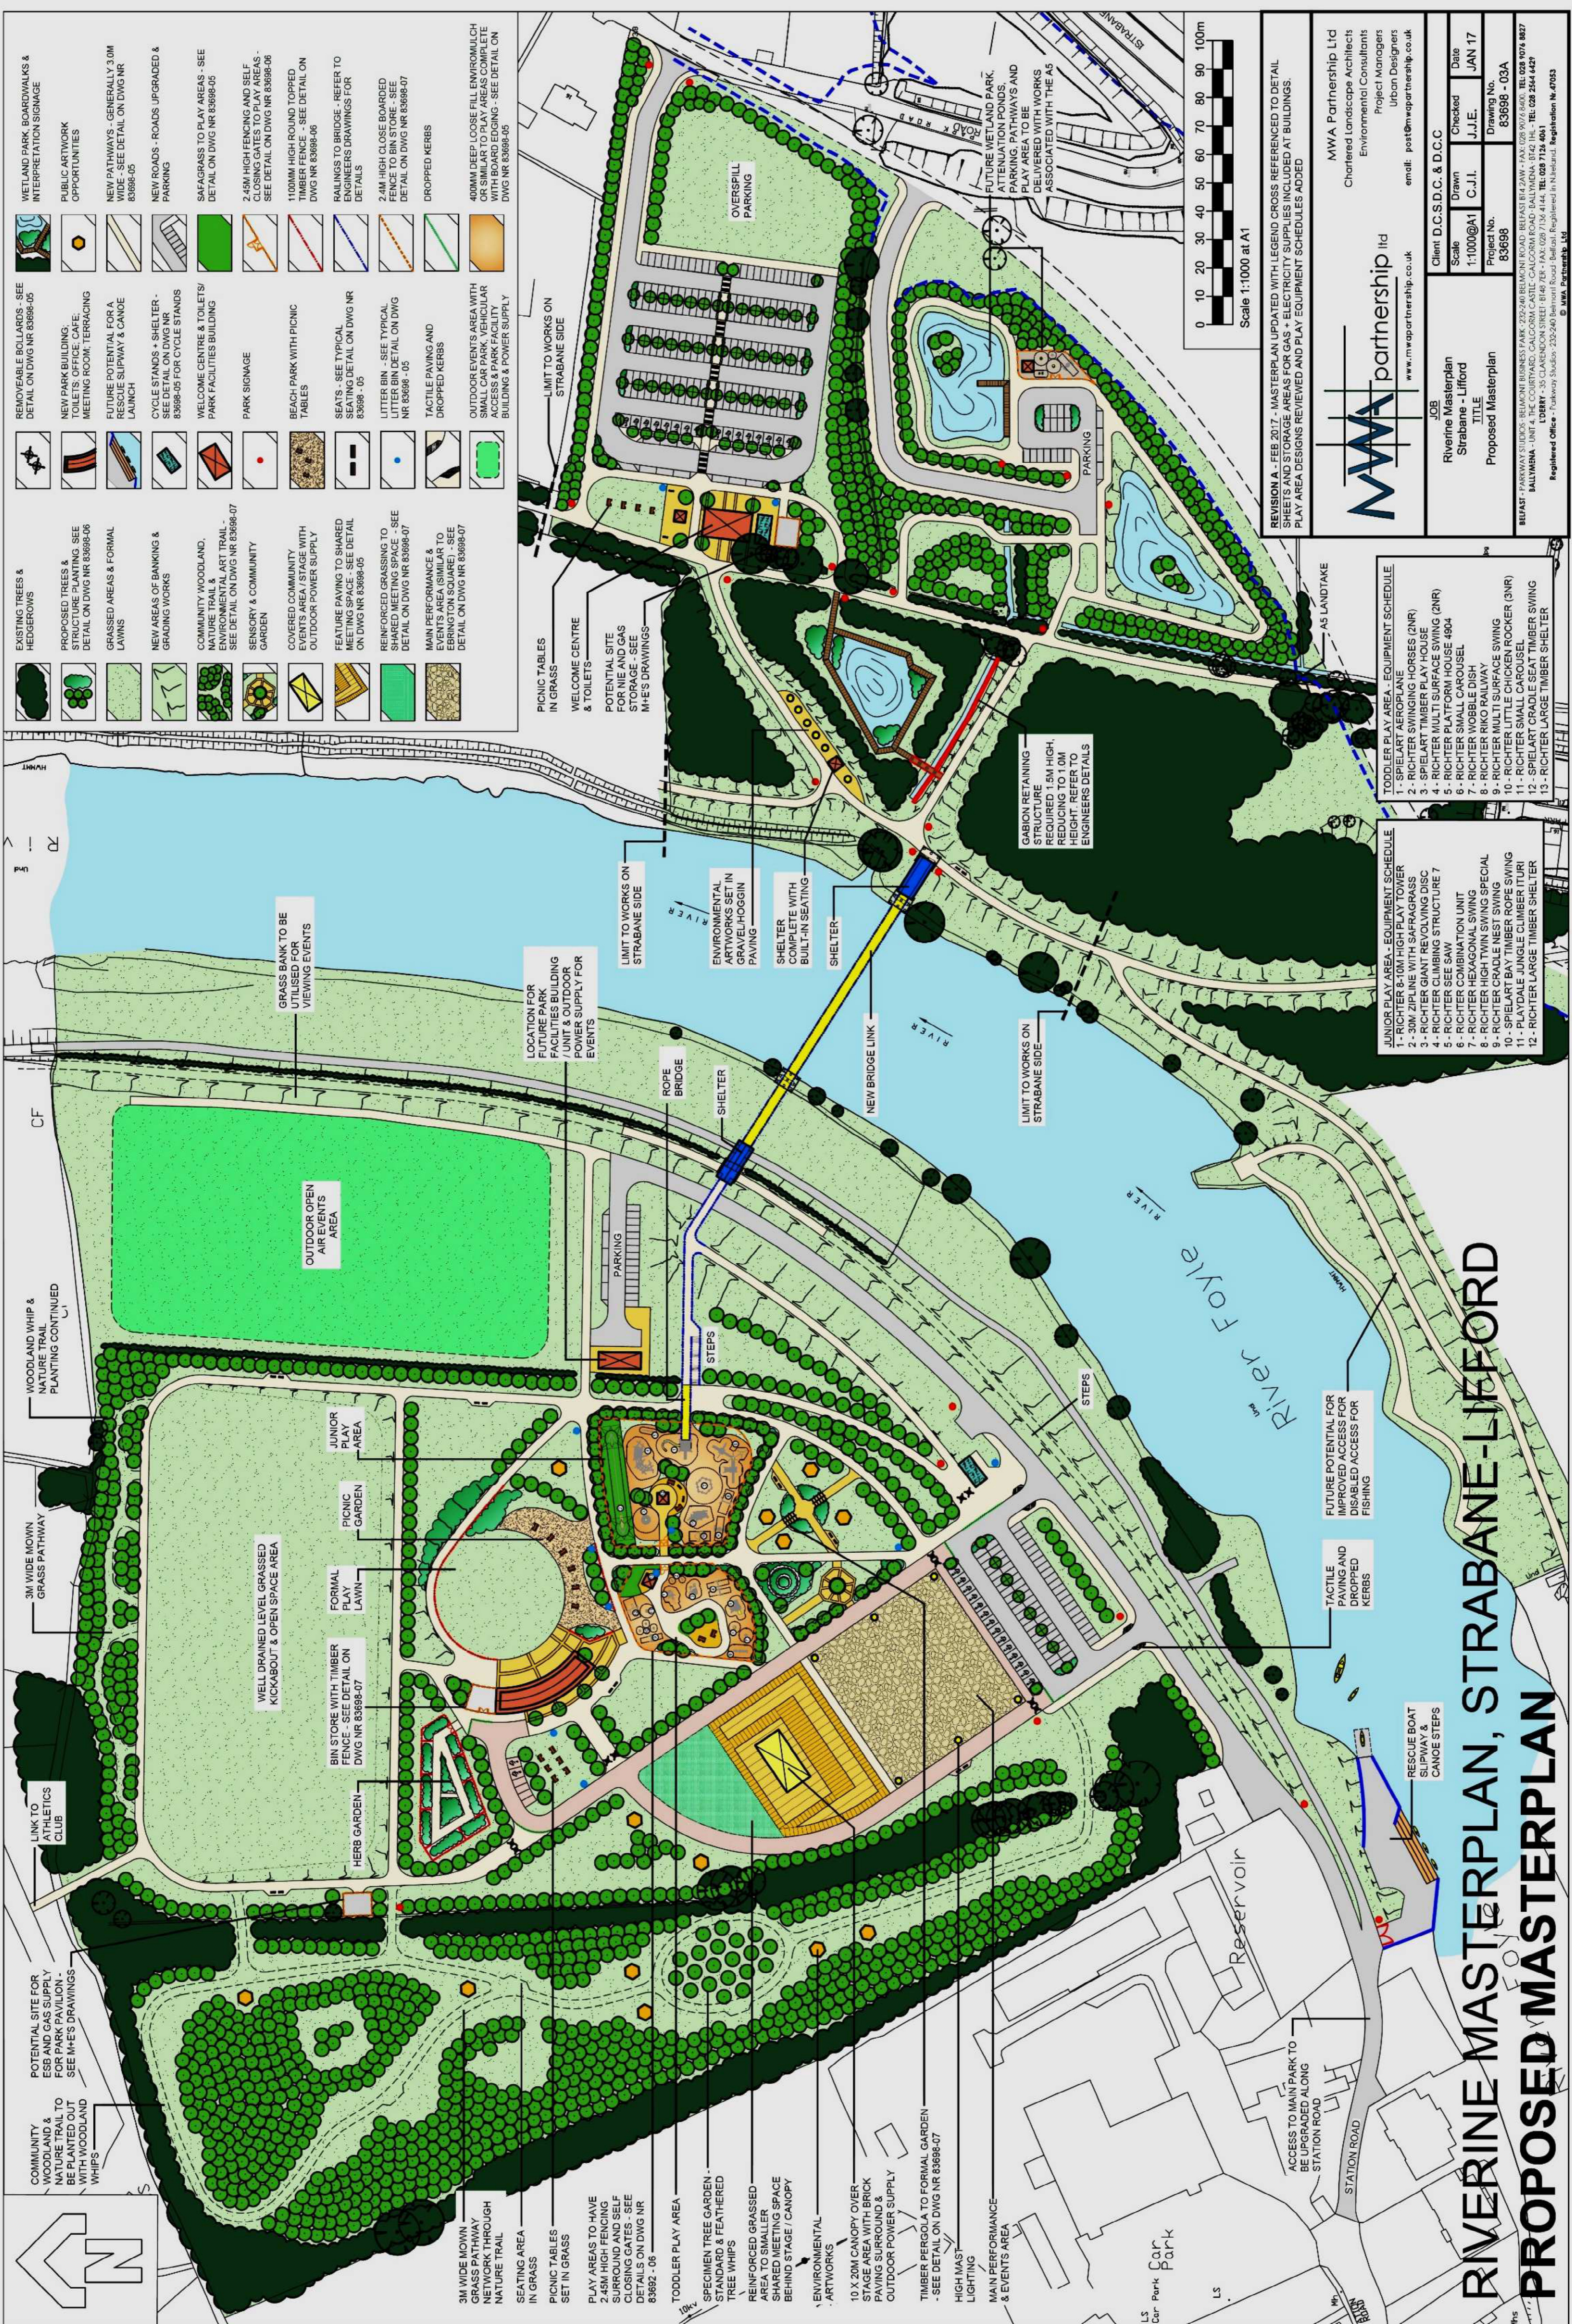

	EXISTING TREES & HEDGEROWS		REMOVABLE BOLLARDS - SEE DETAIL ON DWG NR 83698-05		WETLAND PARK BOARDWALKS & INTERPRETATION SIGNAGE
	PROPOSED TREES & STRUCTURE PLANTING - SEE DETAIL ON DWG NR 83698-06		NEW PARK BUILDING, MEETING ROOM, TERRACING		PUBLIC ARTWORK OPPORTUNITIES
	GRASSED AREAS & FORMAL LAWNS		FUTURE POTENTIAL FOR A SLIPWAY & CANOE LAUNCH		NEW PATHWAYS - GENERALLY 3.0M WIDE - SEE DETAIL ON DWG NR 83698-05
	NEW AREAS OF BANKING & GRADING WORKS		CYCLE STANDS + SHELTER - SEE DETAIL ON DWG NR 83698-05 FOR CYCLE STANDS		NEW ROADS - ROADS UPGRADED & PARKING
	COMMUNITY WOODLAND, NATURE TRAIL & ENVIRONMENTAL ART TRAIL - SEE DETAIL ON DWG NR 83698-07		WELCOME CENTRE & TOILETS/ PARK FACILITIES BUILDINGS		SEA GRASS TO PLAY AREAS - SEE DETAIL ON DWG NR 83698-05
	SENSORY & COMMUNITY GARDEN		PARK SIGNAGE		2.45M HIGH FENCING AND SELF CLOSING GATES TO PLAY AREAS - SEE DETAIL ON DWG NR 83698-06
	COVERED COMMUNITY EVENTS AREA / STAGE WITH OUTDOOR POWER SUPPLY		BEACH PARK WITH PICNIC TABLES		1100MM HIGH ROUND TOPPED TIMBER FENCE - SEE DETAIL ON DWG NR 83698-06
	FEATURE PAVING TO SHARED MEETING SPACE - SEE DETAIL ON DWG NR 83698-05		SEATS - SEE TYPICAL SEATING DETAIL ON DWG NR 83698-05		RAILINGS TO BRIDGE - REFER TO ENGINEERS DRAWINGS FOR DETAILS
	REINFORCED GRASSING TO SHARED MEETING SPACE - SEE DETAIL ON DWG NR 83698-07		LITTER BIN - SEE TYPICAL LITTER BIN DETAIL ON DWG NR 83698-05		400MM DEEP LOOSE FILL ENVIRONMENTAL OR SIMILAR TO PLAY AREAS COMPLETE WITH BOARD EDGING - SEE DETAIL ON DWG NR 83698-05
	MAIN PERFORMANCE & EVENTS AREA (SIMILAR TO DETAIL ON DWG NR 83698-07)		TACTILE PAVING AND DROPPED KERBS		

	WOODLAND WHIP & NATURE TRAIL PLANTING CONTINUED		TOILETS		WETLAND PARK BOARDWALKS & INTERPRETATION SIGNAGE
	LINK TO ATHLETICS CLUB		POTENTIAL SITE FOR ME AND GAS STORAGE - SEE MHE'S DRAWINGS		PUBLIC ARTWORK OPPORTUNITIES
	POTENTIAL SITE FOR PARK PAVILION - SEE MHE'S DRAWINGS		ENVIRONMENTAL ARTWORKS SET IN GRAVEL/HOGGIN PAVING		NEW PATHWAYS - GENERALLY 3.0M WIDE - SEE DETAIL ON DWG NR 83698-05
	3M WIDE MOWN GRASS PATHWAY		SHEDS COMPLETE WITH BUILT-IN SEATING		NEW ROADS - ROADS UPGRADED & PARKING
	WELL DRAINED LEVEL GRASSED KICKABOUT & OPEN SPACE AREA		SHEDS		SEA GRASS TO PLAY AREAS - SEE DETAIL ON DWG NR 83698-05
	HERB GARDEN		SHEDS		2.45M HIGH FENCING AND SELF CLOSING GATES TO PLAY AREAS - SEE DETAIL ON DWG NR 83698-06
	FORMAL PLAY LAWN		SHEDS		1100MM HIGH ROUND TOPPED TIMBER FENCE - SEE DETAIL ON DWG NR 83698-06
	JUNIOR PLAY AREA		SHEDS		RAILINGS TO BRIDGE - REFER TO ENGINEERS DRAWINGS FOR DETAILS
	PICNIC GARDEN		SHEDS		400MM DEEP LOOSE FILL ENVIRONMENTAL OR SIMILAR TO PLAY AREAS COMPLETE WITH BOARD EDGING - SEE DETAIL ON DWG NR 83698-05
	OUTDOOR OPEN AIR EVENTS AREA		SHEDS		
	GRASS BANK TO BE UTILISED FOR VIEWING EVENTS		SHEDS		
	WOODLAND WHIP & NATURE TRAIL PLANTING CONTINUED		SHEDS		
	LINK TO ATHLETICS CLUB		SHEDS		
	POTENTIAL SITE FOR PARK PAVILION - SEE MHE'S DRAWINGS		SHEDS		
	3M WIDE MOWN GRASS PATHWAY		SHEDS		
	WELL DRAINED LEVEL GRASSED KICKABOUT & OPEN SPACE AREA		SHEDS		
	HERB GARDEN		SHEDS		
	FORMAL PLAY LAWN		SHEDS		
	JUNIOR PLAY AREA		SHEDS		
	PICNIC GARDEN		SHEDS		
	OUTDOOR OPEN AIR EVENTS AREA		SHEDS		
	GRASS BANK TO BE UTILISED FOR VIEWING EVENTS		SHEDS		
	WOODLAND WHIP & NATURE TRAIL PLANTING CONTINUED		SHEDS		
	LINK TO ATHLETICS CLUB		SHEDS		
	POTENTIAL SITE FOR PARK PAVILION - SEE MHE'S DRAWINGS		SHEDS		
	3M WIDE MOWN GRASS PATHWAY		SHEDS		
	WELL DRAINED LEVEL GRASSED KICKABOUT & OPEN SPACE AREA		SHEDS		
	HERB GARDEN		SHEDS		
	FORMAL PLAY LAWN		SHEDS		
	JUNIOR PLAY AREA		SHEDS		
	PICNIC				