

- NOTES:**
- All dimensions are in meters unless stated otherwise.
 - All levels are in meters referenced to AOD.
 - All gradients are rise over run, negative sign denotes falls.
 - This drawing should be read in conjunction with all relevant project drawings, including Landscape Architect, Structural and M&E drawings.

LEGEND

Asphalt Road with flush pin kerb edge	Coursed Grounds - outline and key features
Asphalt Foot Way with flush pin kerb edge	Fence Line & Gates 2.4m high paladin
Concrete Surface with flush pin kerb edge	Fence Line 1.4m high stock-proof & agricultural gates
Aggregate Road Surface	Fence Line - Existing, to be retained
Greyhound Gallop - soil and sand surface	Fence Line - Existing, to be removed
Proposed drainage channel	Storage Sheds - Timber domestic garden shed
Kiosk M&E control cabinet	Proposed Level (mAOD)
Manhole - recessed hinged cover for WwPS	Proposed Gradient negative sign denotes falls
Headwall - storm water discharge to watercourse	Proposed Dimension (m)
Sewer - Final Effluent (from WwTP) & Storm water	Proposed Dimension (m)
Land Drainage - Lancoil perforated pipe 200mmØ	Proposed Radius (m)

Based upon Land and Property Services data with the permission of the controller of Her Majesty's Stationery Office, © Crown copyright and database rights (CSLA 581)
Ordnance Survey Ireland mapping data used with permission: in association with Donegal County Council - OS License 2003/07/CMA/Donegal County Council. Copyright Ordnance Survey Ireland, Government of Ireland.

Rev	Issue Date	Description	App

Quantity Surveyors

Sammon

Sammon
9-11 Corporation Square
Belfast, BT1 3AJ

T 028 7127 1323
info@sammon.eu
www.sammon.eu

Landscape Architects

the paul hogarth company

The Paul Hogarth Company Ltd
Potter's Quay, 5 Ravenhill Road
Belfast, BT6 8DN

T 028 9073 6690
belfast@paulhogarth.com
www.PaulHogarth.com

Project Manager, Civil & Structural Engineers

McAdam
ENHANCING LOCAL COMMUNITIES

1c Montgomery House
478 Castlereagh Road
Belfast, BT5 6BQ

T: 028 9040 2000
E: admin@mcadamedesign.co.uk
www.mcadamedesign.co.uk

Funder

Peace

Northern Ireland - Ireland
European Regional Development Fund

Client

Comhairle Contae Dhún na nGall
Donegal County Council

Derry City & Strabane District Council
Comhairle Chathair Droine & Cheantar an tSráid Bál
Derry City & Strabane District Council

Project Status

STAGE 3 - PLANNING

Project

RIVERINE COMMUNITY PARK

Drawing

LIFFORD ACCOMMODATION WORKS CIVIL PLANS - SHEET 1


Scale

1:250 @ A1

Drawn	CR	Checked	DSA	Approved	KOS
Date	13.08.21	Date	13.08.21	Date	13.08.21

Project	Organisation - Zone - Level - Type - Role - Number	Revision
RVCP	MCA - Z1 - XX - DR - CE - 2130	P01
Project Number	Status code & Description	
E2256	S2 For Information	

All dimensions are in metres. Figured dimensions to be taken in preference to scaled dimensions. Dimensions to be checked on site. © 2021 McAdam Design Ltd.

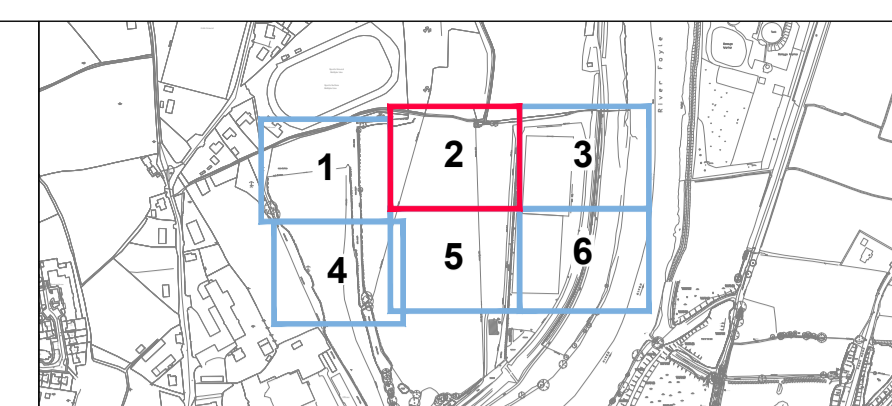

KEY PLAN
Not To Scale

- NOTES:**
- All dimensions are in meters unless stated otherwise.
 - All levels are in meters referenced to AOD.
 - All gradients are rise over run, negative sign denotes falls.
 - This drawing should be read in conjunction with all relevant project drawings, including Landscape Architect, Structural and M&E drawings.

LEGEND

Based upon Land and Property Services data with the permission of the controller of Her Majesty's Stationery Office, © Crown copyright and database rights (CS&LA 581)
Ordnance Survey Ireland mapping data used with permission: in association with Donegal County Council - OS License 2003/07/CCMA/Donegal County Council. Copyright Ordnance Survey Ireland, Government of Ireland.

Rev	Issue Date	Description	App

Quantity Surveyors

Sammon
9-11 Corporation Square
Belfast, BT1 3AJ

T 028 7127 1323
info@sammon.eu
www.sammon.eu

Landscape Architects

The Paul Hogarth Company Ltd
Potter's Quay, 5 Ravenhill Road
Belfast, BT6 8DN

T 028 9073 6690
belfast@paulhogarth.com
www.PaulHogarth.com

Project Manager, Civil & Structural Engineers

McAdam
ENHANCING LOCAL COMMUNITIES

1c Montgomery House
478 Castlereagh Road
Belfast, BT5 6BQ

T: 028 9040 2000
E: admin@mcadamdesign.co.uk
www.mcadamdesign.co.uk

Funder

Peace
Northern Ireland - Ireland
European Regional Development Fund

Client

Comhairle Contae Dhún na nGall
Donegal County Council

Derry City & Strabane District Council
Comhairle Chathair Dhóire & Cheantar an tSráid Bál
Derry City & Strabane District Council

Project Status: **STAGE 3 - PLANNING**

Project: **RIVERINE COMMUNITY PARK**

Drawing: **LIFFORD ACCOMMODATION WORKS CIVIL PLANS - SHEET 2**


Scale: **1:250 @ A1**

Drawn	CR	Checked	DSA	Approved	KOS
Date	13.08.21	Date	13.08.21	Date	13.08.21

Project	Organisation - Zone - Level - Type - Role - Number	Revision
RVCP	MCA - Z1 - XX - DR - CE - 2131	P01

Project Number	Status code & Description
E2256	S2 For Information



All dimensions are in metres. Figured dimensions to be taken in preference to scaled dimensions. Dimensions to be checked on site. © 2021 McAdam Design Ltd.

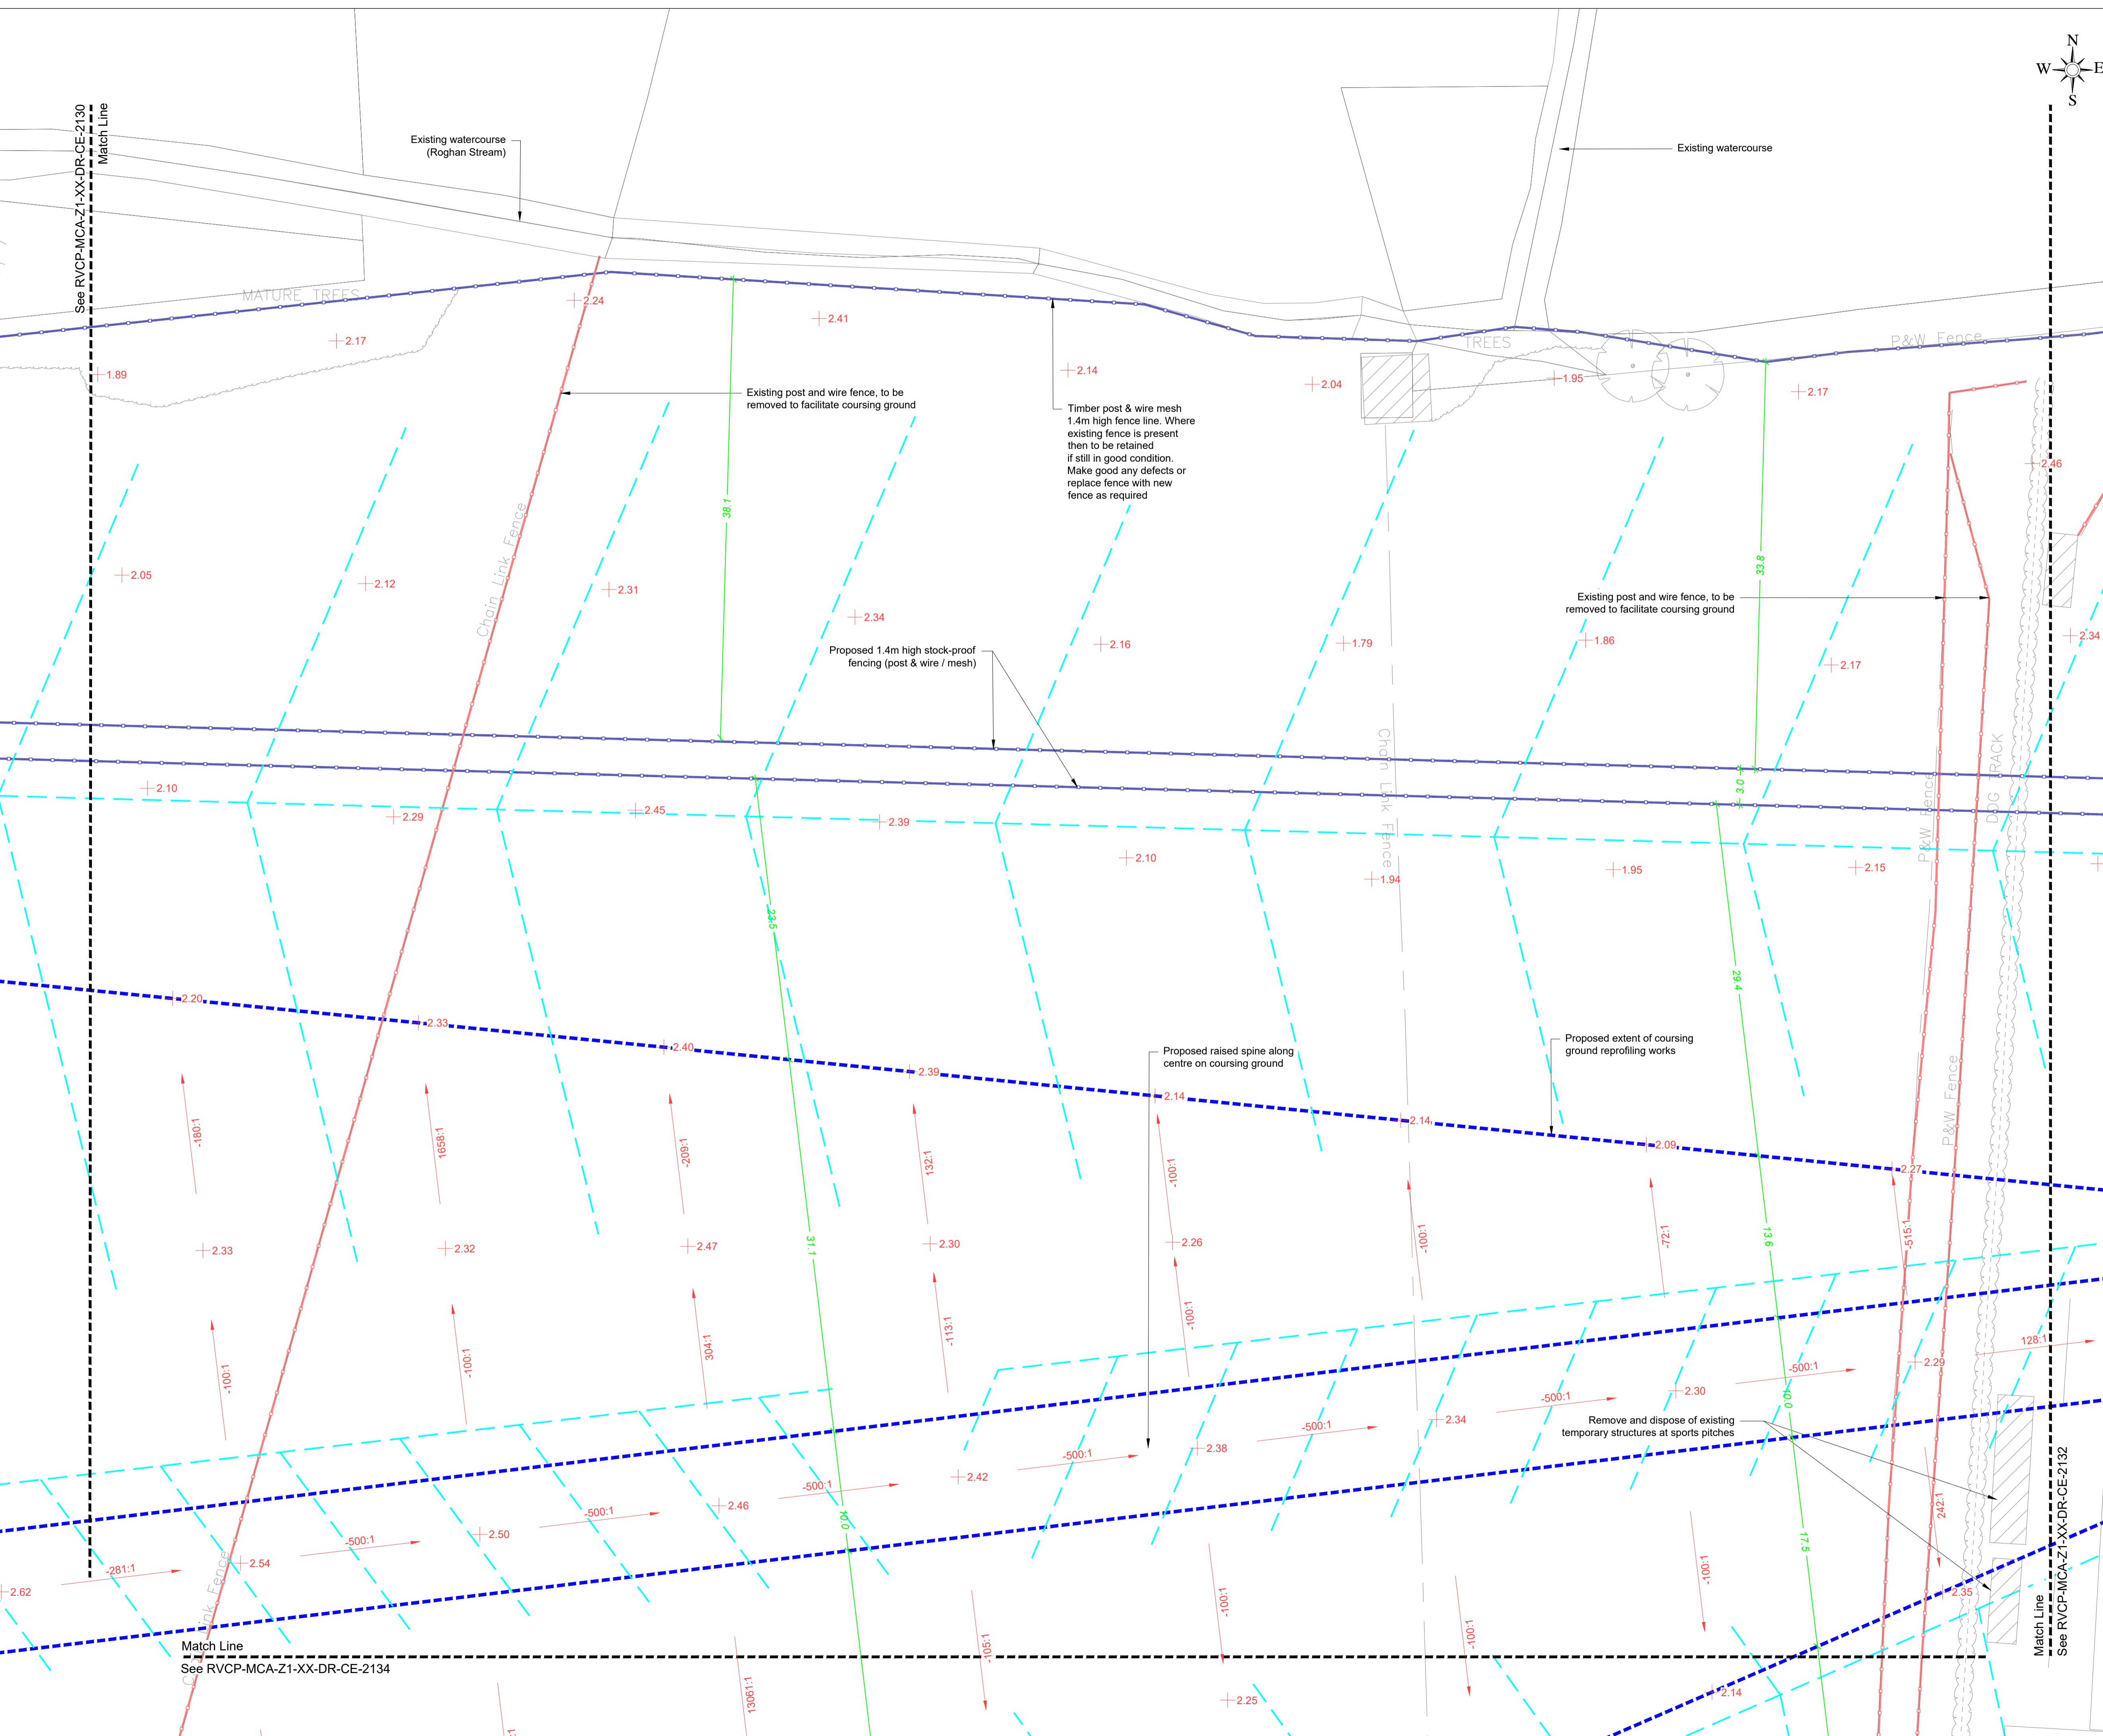

See RVCP-MCA-Z1-XX-DR-CE-2130
Match Line

Match Line
See RVCP-MCA-Z1-XX-DR-CE-2134

Match Line
See RVCP-MCA-Z1-XX-DR-CE-2132

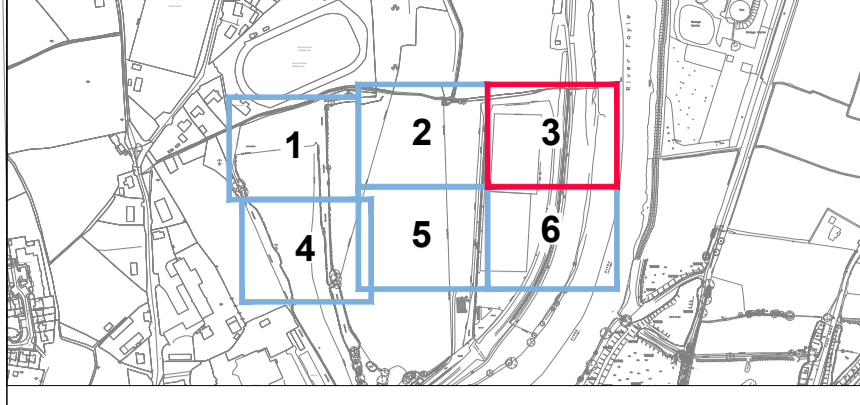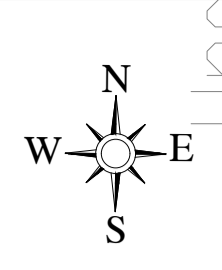

KEY PLAN
Not To Scale

- NOTES:**
1. All dimensions are in meters unless stated otherwise.
 2. All levels are in meters referenced to AOD.
 3. All gradients are rise over run, negative sign denotes falls.
 4. This drawing should be read in conjunction with all relevant project drawings, including Landscape Architect, Structural and M&E drawings.

LEGEND

Asphalt Road with flush pin kerb edge	Coursing Grounds - outline and key features
Asphalt Foot Way with flush pin kerb edge	Fence Line & Gates 2.4m high paladin
Concrete Surface with flush pin kerb edge	Fence Line 1.4m high stock-proof & agricultural gates
Aggregate Road Surface	Fence Line - Existing, to be retained
Greyhound Gallop - soil and sand surface	Fence Line - Existing, to be removed
Proposed drainage channel	Storage Sheds - Timber domestic garden shed
Kiosk M&E control cabinet	Proposed Level (mAOD)
Manhole - recessed hinged cover for WwPS	Proposed Gradient negative sign denotes falls
Headwall - storm water discharge to watercourse	Proposed Dimension (m)
Sewer - Final Effluent (from WwTP) & Storm water	Proposed Dimension (m)
Land Drainage - Lancoil perforated pipe 200mmØ	Proposed Radius (m)

Based upon Land and Property Services data with the permission of the controller of Her Majesty's Stationery Office, © Crown copyright and database rights (CS&LA 581)
Ordnance Survey Ireland mapping data used with permission: in association with Donegal County Council - OS License 2003/07/CMA/Donegal County Council. Copyright Ordnance Survey Ireland, Government of Ireland.

Rev	Issue Date	Description	App

Quantity Surveyors

Sammon
9-11 Corporation Square
Belfast, BT1 3AJ

T 028 7127 1323
info@sammon.eu
www.sammon.eu

Landscape Architects

the paul hogarth company

The Paul Hogarth Company Ltd
Potter's Quay, 5 Ravenhill Road
Belfast, BT6 8DN

T 028 9073 6690
belfast@paulhogarth.com
www.PaulHogarth.com

Project Manager, Civil & Structural Engineers

McAdam
ENHANCING LOCAL COMMUNITIES

1c Montgomery House
478 Castlereagh Road
Belfast, BT5 6BQ

T: 028 9040 2000
E: admin@mcadamdesign.co.uk
www.mcadamdesign.co.uk

Funder

Peace
Northern Ireland - Ireland
European Regional Development Fund

Client

Comhairle Contae Dhún na nGall
Donegal County Council

Derry City & Strabane District Council
Comhairle Chathair Dhóire & Cheantar an Strátha Bala
Derry City & Strabane District Council

Project Status: **STAGE 3 - PLANNING**

Project: **RIVERINE COMMUNITY PARK**

Drawing: **LIFFORD ACCOMMODATION WORKS CIVIL PLANS - SHEET 3**


Scale: **1:250 @ A1**

Drawn Date	CR 13.08.21	Checked Date	DSA 13.08.21	Approved Date	KOS 13.08.21
---------------	----------------	-----------------	-----------------	------------------	-----------------

Project	Organisation - Zone - Level - Type - Role - Number	Revision
RVCP	MCA - Z1 - XX - DR - CE - 2132	P01

Project Number	Status code & Description
E2256	S2 For Information



All dimensions are in metres. Figured dimensions to be taken in preference to scaled dimensions. Dimensions to be checked on site. © 2021 McAdam Design Ltd.

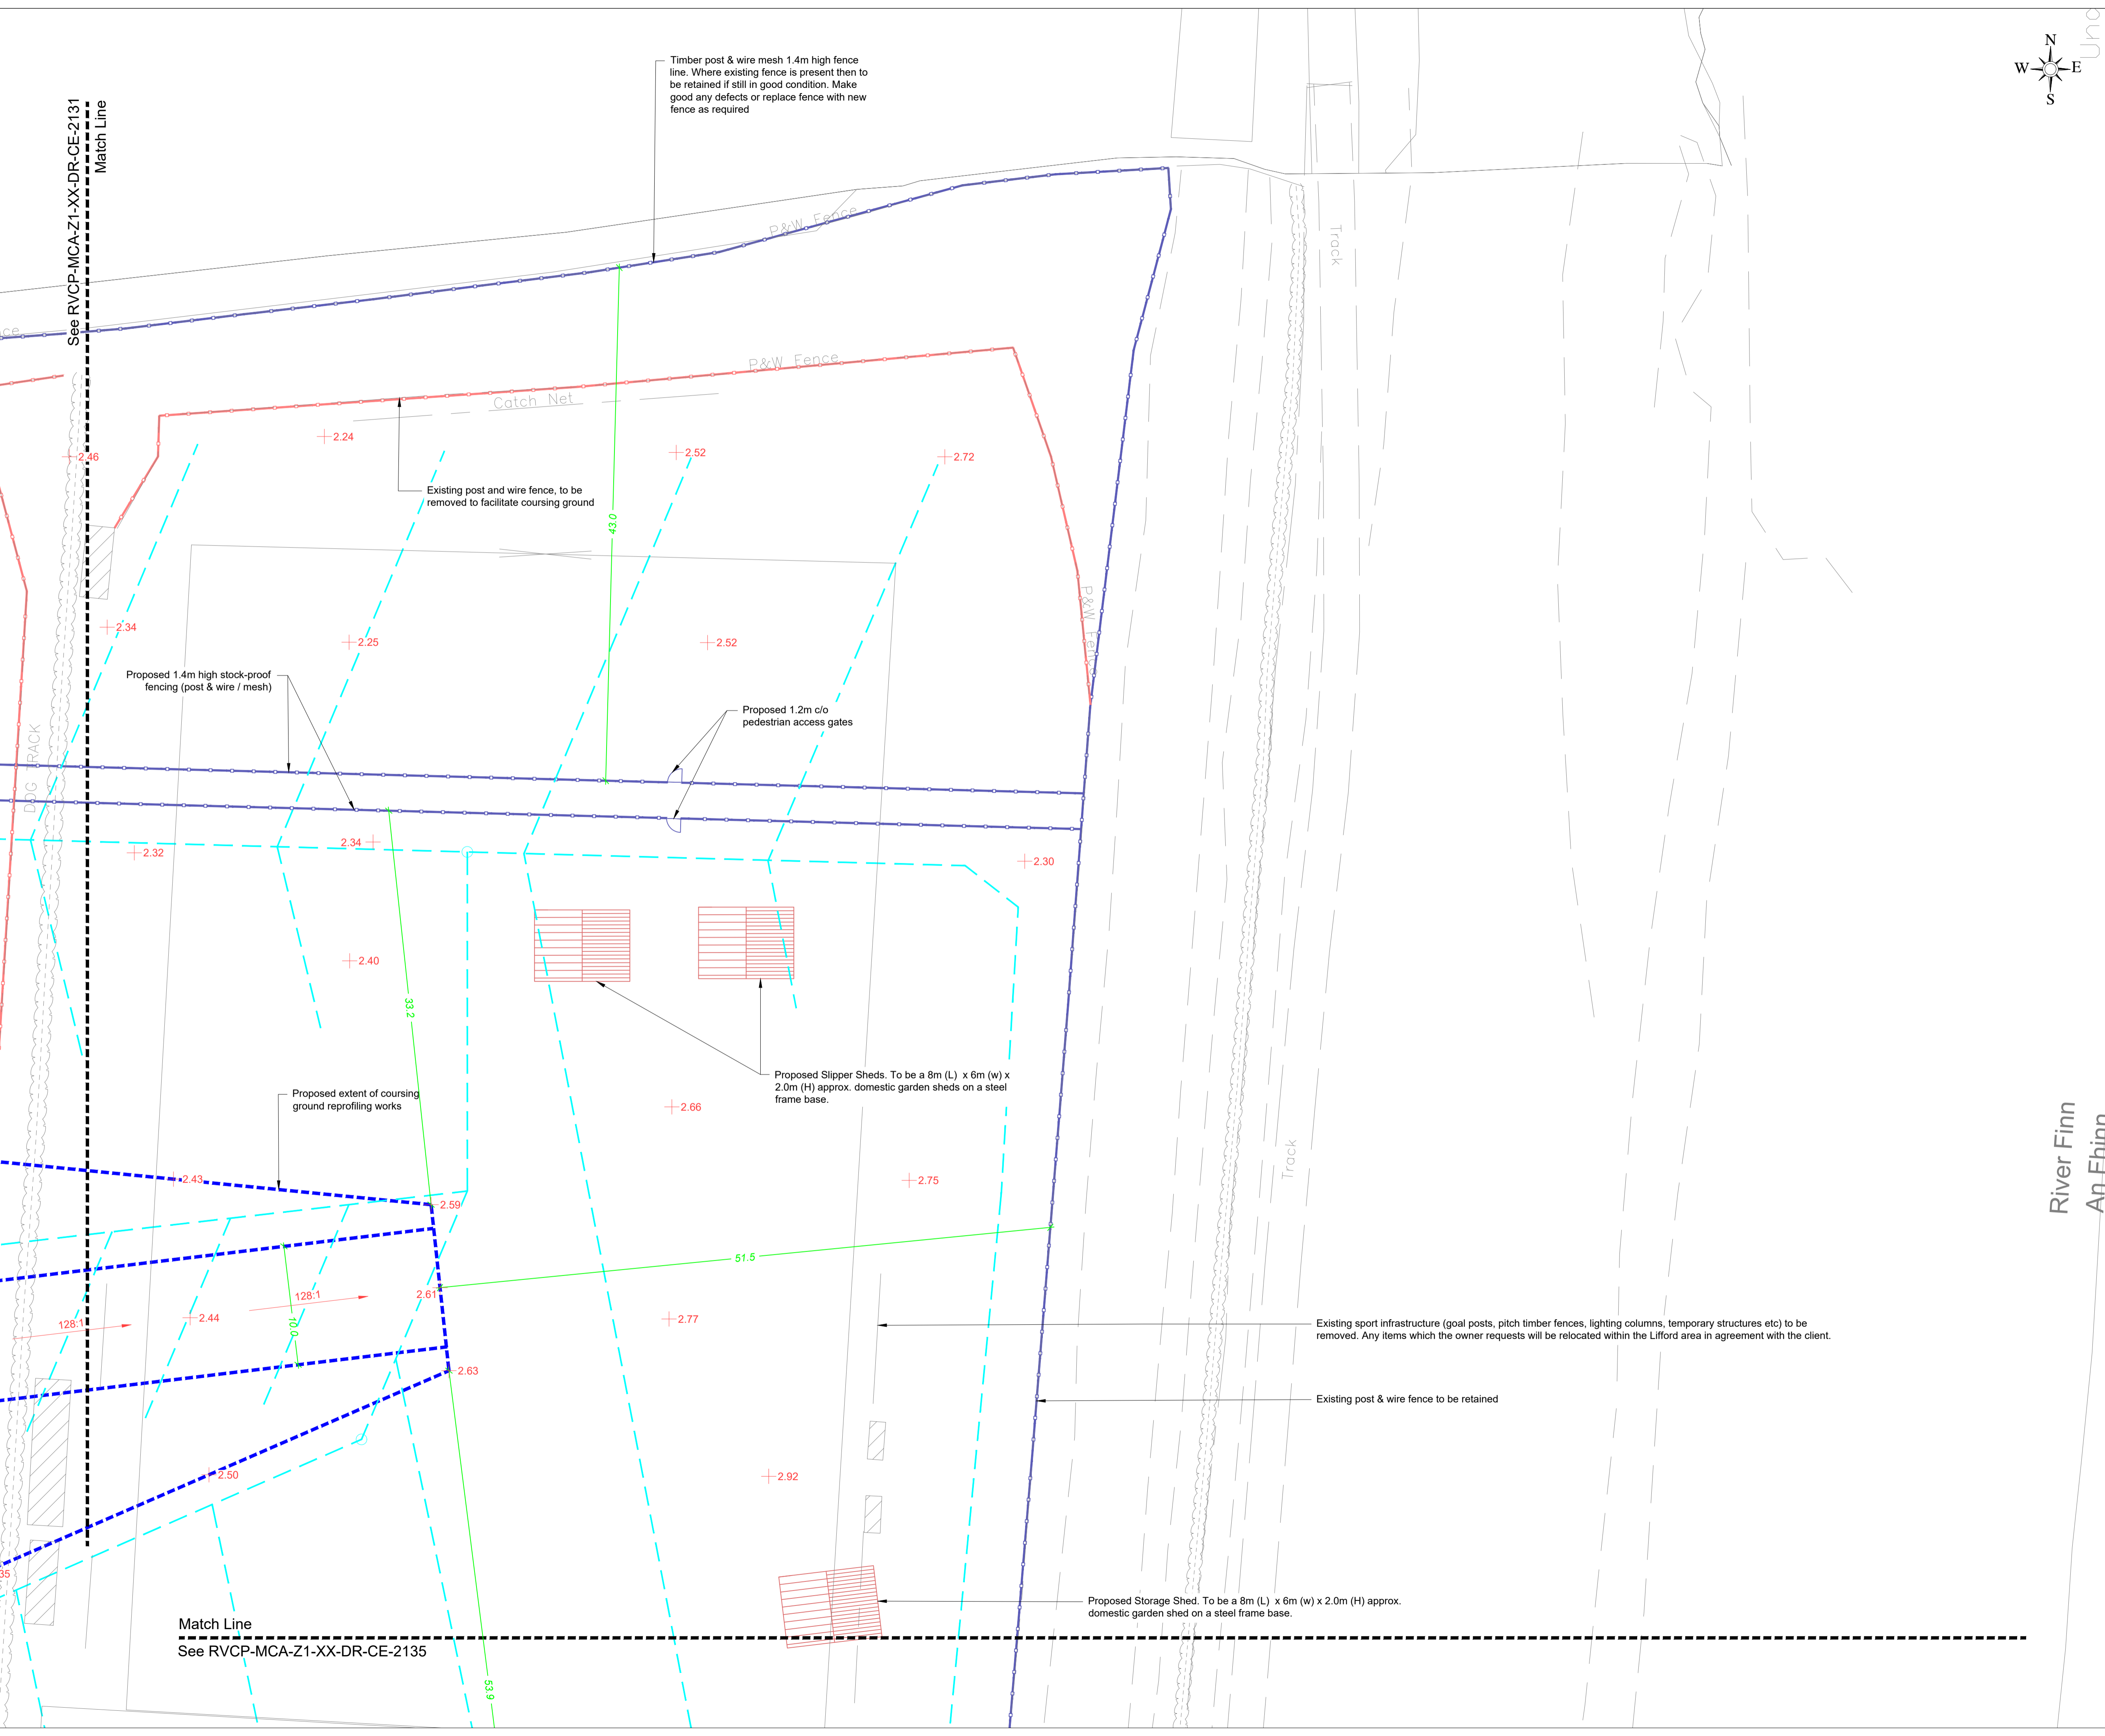

River Finn
An Fhinn

See RVCP-MCA-Z1-XX-DR-CE-2130

Match Line

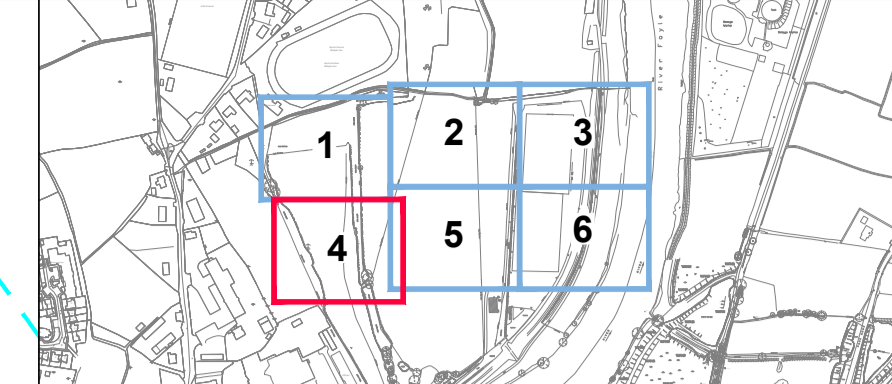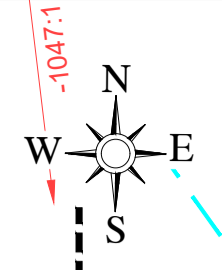

KEY PLAN
Not To Scale

- NOTES:**
- All dimensions are in meters unless stated otherwise.
 - All levels are in meters referenced to AOD.
 - All gradients are rise over run, negative sign denotes falls.
 - This drawing should be read in conjunction with all relevant project drawings, including Landscape Architect, Structural and M&E drawings.

LEGEND

Based upon Land and Property Services data with the permission of the controller of Her Majesty's Stationery Office, © Crown copyright and database rights (CS&LA 581)
 Ordnance Survey Ireland mapping data used with permission: in association with Donegal County Council - OS License 2303307/CMA/Donegal County Council.
 Copyright Ordnance Survey Ireland, Government of Ireland.

Rev	Issue Date	Description	App

Quantity Surveyors

Sammon
9-11 Corporation Square
Belfast, BT1 3AJ

T 028 7127 1323
info@sammon.eu
www.sammon.eu

Landscape Architects

the paul hogarth company

The Paul Hogarth Company Ltd
Potter's Quay, 5 Ravenhill Road
Belfast, BT6 8DN

T 028 9073 6690
belfast@paulhogarth.com
www.PaulHogarth.com

Project Manager, Civil & Structural Engineers

McAdam
ENHANCING LOCAL COMMUNITIES

1c Montgomery House
478 Castlereagh Road
Belfast, BT5 6BQ

T: 028 9040 2000
E: admin@mcadamedesign.co.uk
www.mcadamedesign.co.uk

Funder

Peace
Northern Ireland - Ireland
European Regional Development Fund

Client

Comhairle Contae Dhún na nGall
Donegal County Council

Derry City & Strabane District Council
Comhairle Chathair Dhóire & Cheantar an tSráid Bala
Derry City & Strabane District Council

Project Status: STAGE 3 - PLANNING

Project: RIVERINE COMMUNITY PARK

Drawing: LIFFORD ACCOMMODATION WORKS CIVIL PLANS - SHEET 4


Scale: 1:250 @ A1

Drawn	CR	Checked	DSA	Approved	KOS
Date	13.08.21	Date	13.08.21	Date	13.08.21



Project	Organisation - Zone - Level - Type - Role - Number	Revision
RVCP	MCA - Z1 - XX - DR - CE - 2133	P01

Project Number	Status code & Description
E2256	S2 For Information

All dimensions are in metres. Figured dimensions to be taken in preference to scaled dimensions. Dimensions to be checked on site. © 2021 McAdam Design Ltd.

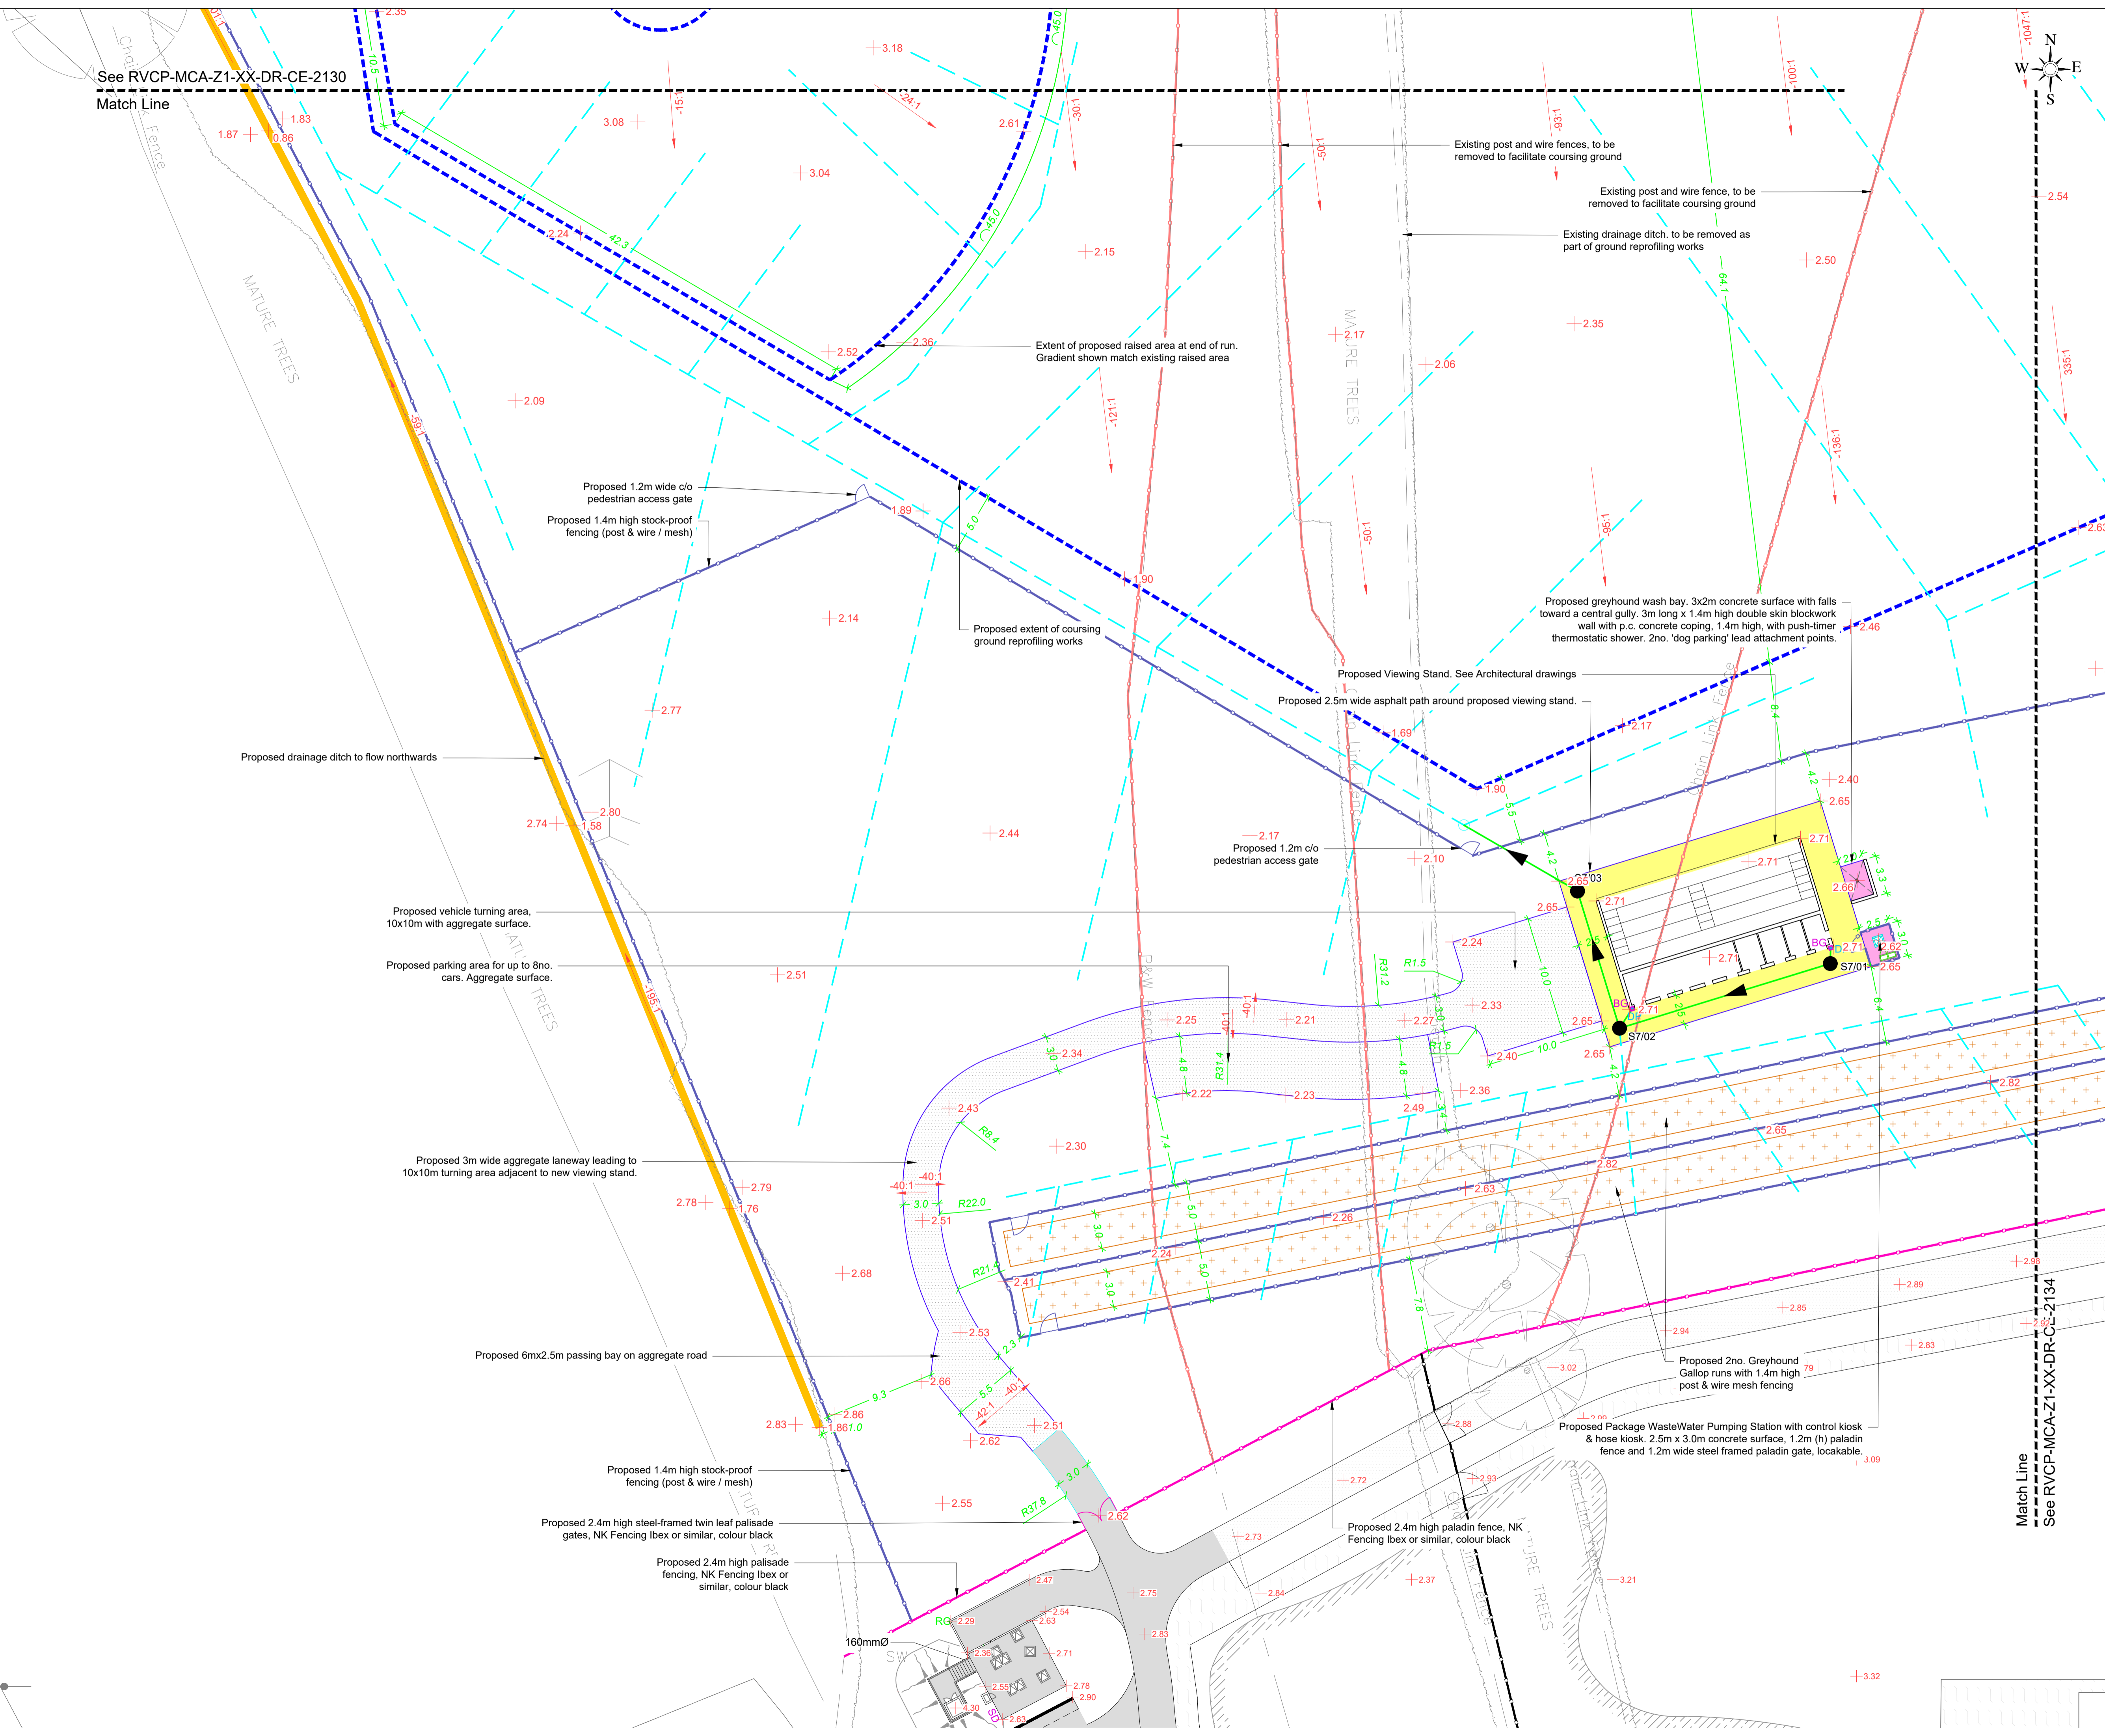

Match Line
See RVCP-MCA-Z1-XX-DR-CE-2134

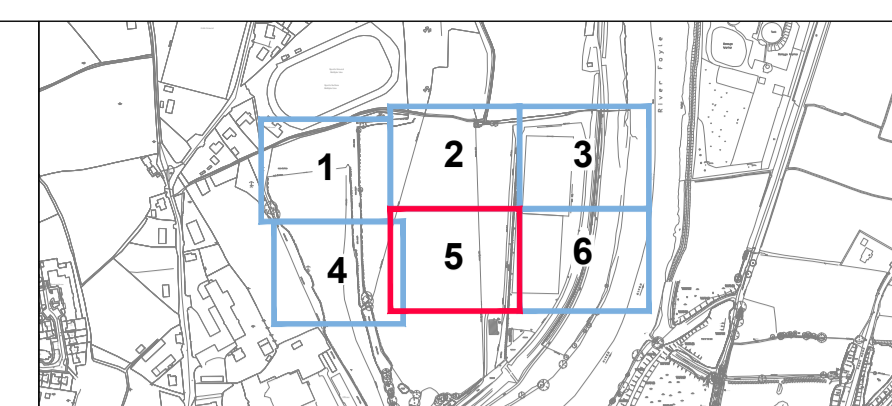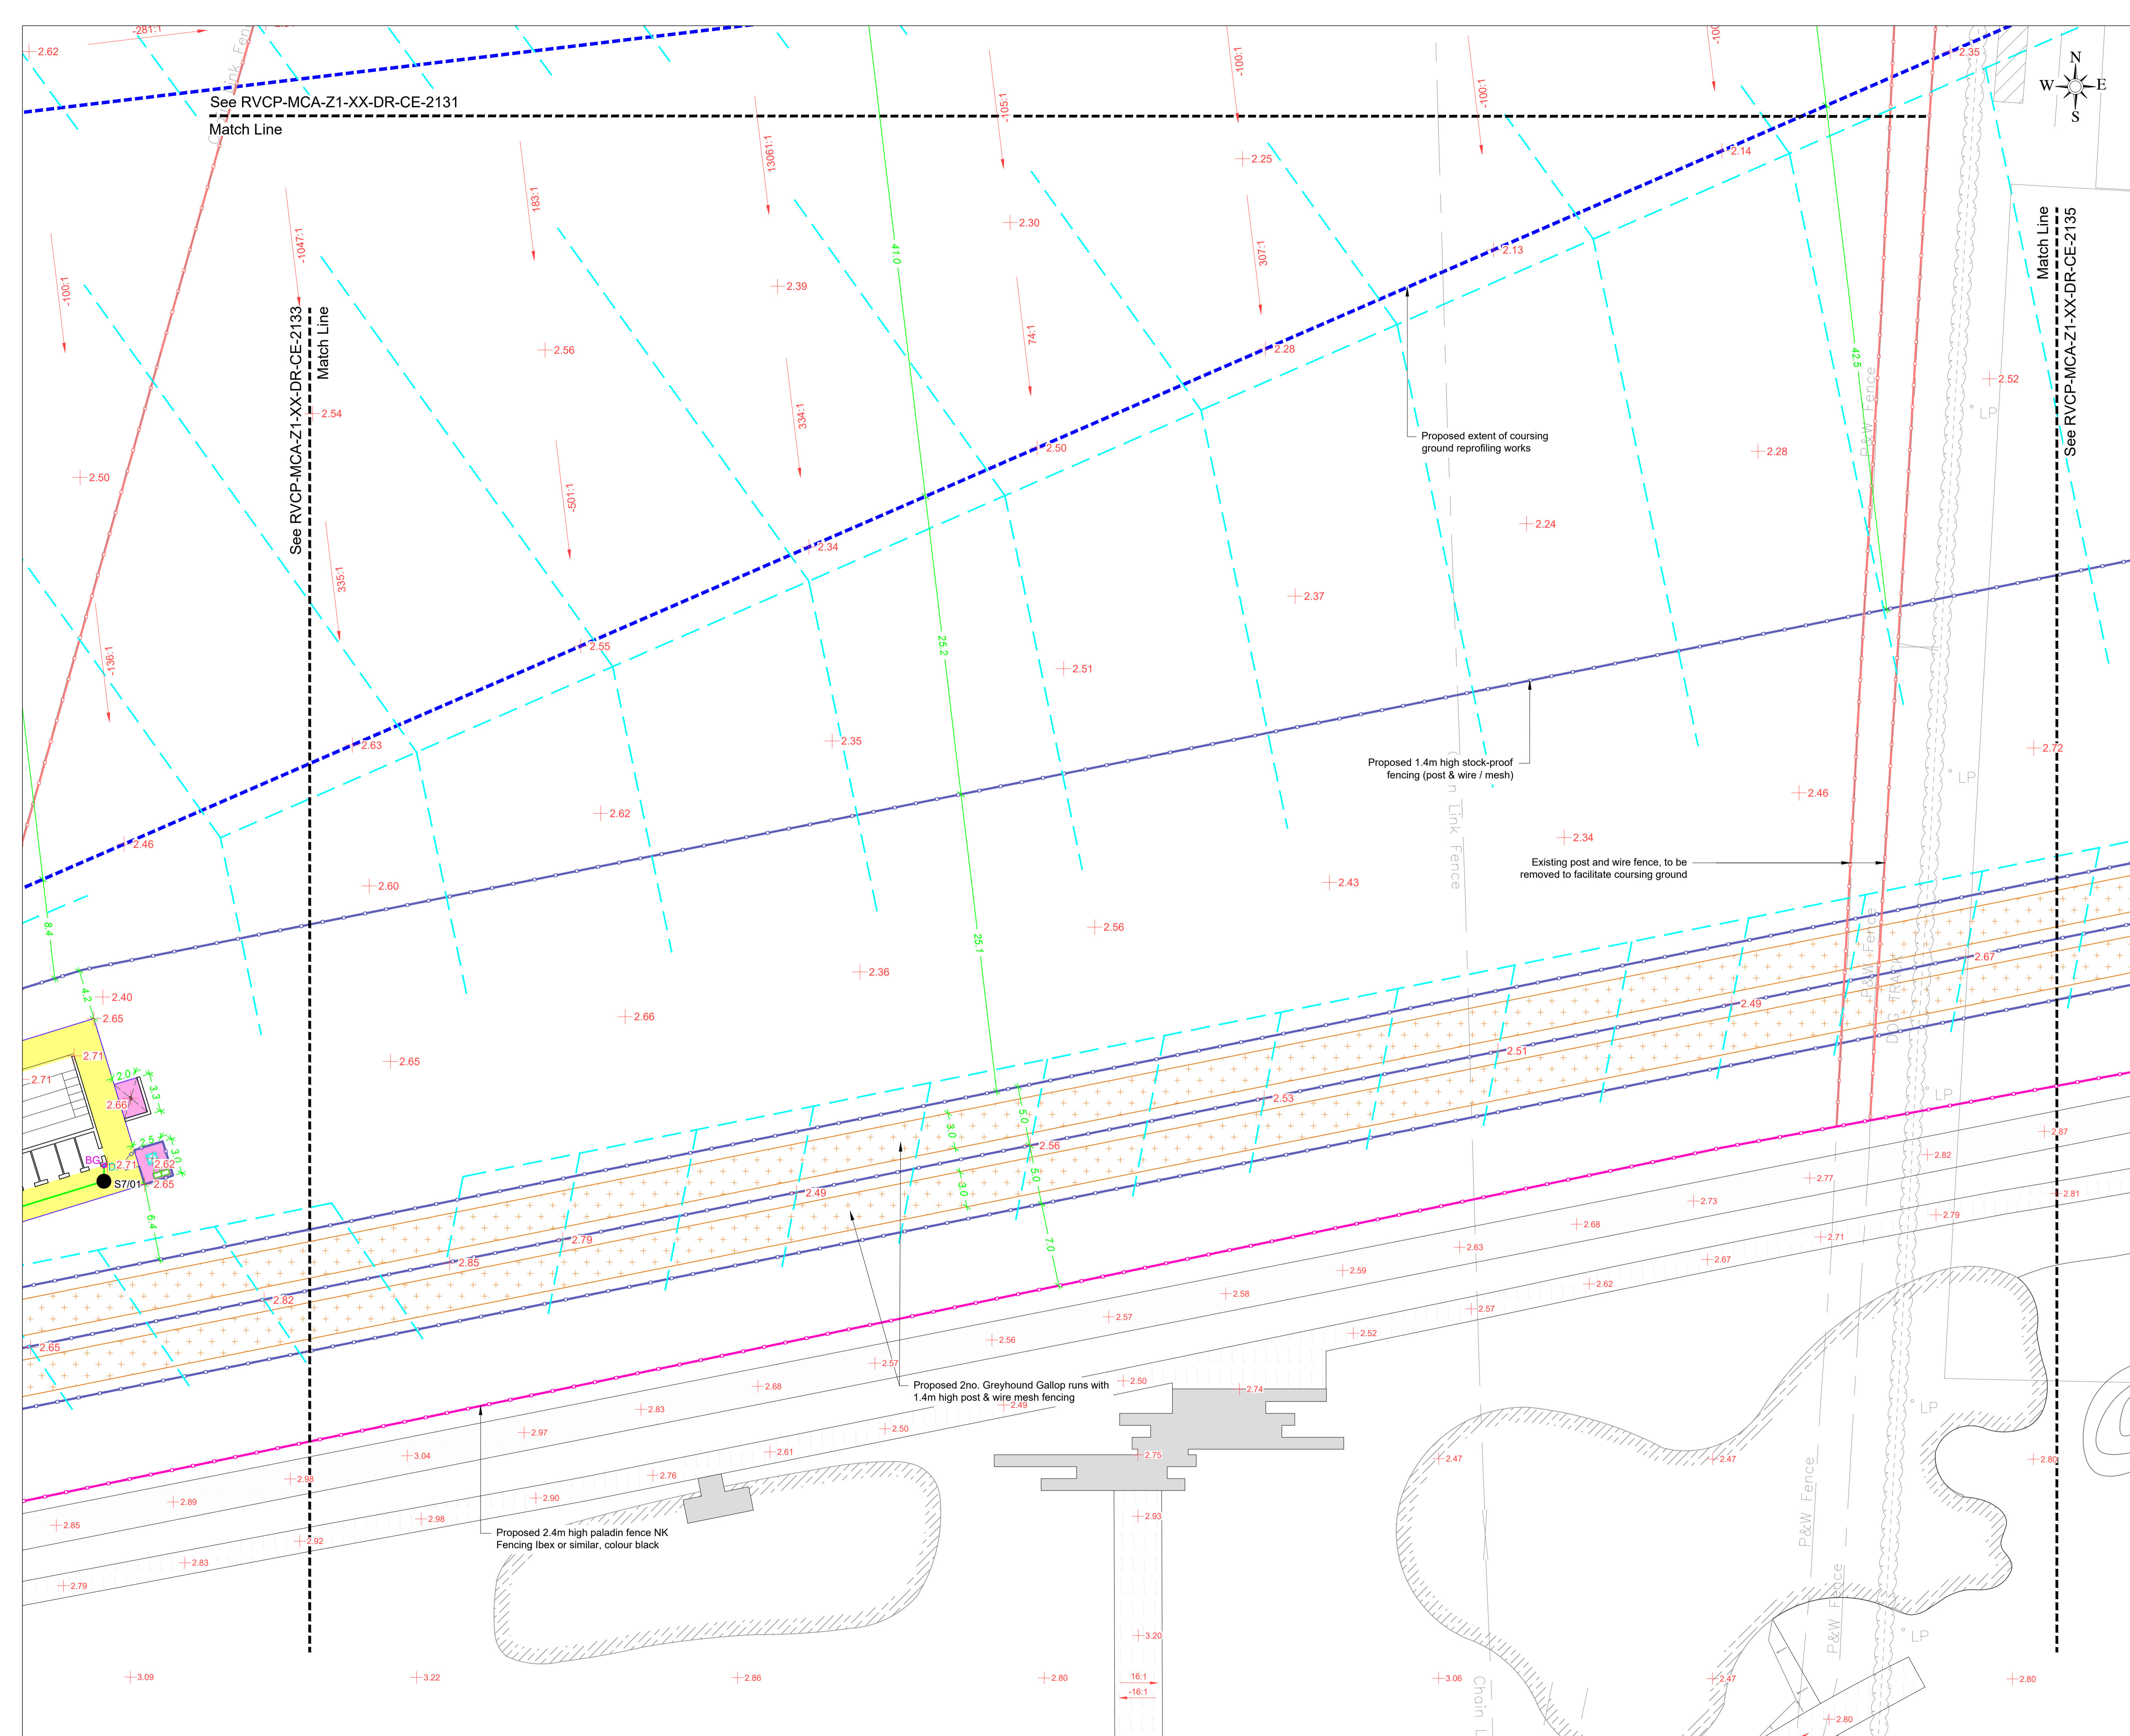

KEY PLAN
Not To Scale

- NOTES:**
- All dimensions are in meters unless stated otherwise.
 - All levels are in meters referenced to AOD.
 - All gradients are rise over run, negative sign denotes falls.
 - This drawing should be read in conjunction with all relevant project drawings, including Landscape Architect, Structural and M&E drawings.

LEGEND

Asphalt Road with flush pin kerb edge	Coursing Grounds - outline and key features
Asphalt Foot Way with flush pin kerb edge	Fence Line & Gates 2.4m high paladin
Concrete Surface with flush pin kerb edge	Fence Line 1.4m high stock-proof & agricultural gates
Aggregate Road Surface	Fence Line - Existing, to be retained
Greyhound Gallop - soil and sand surface	Fence Line - Existing, to be removed
Proposed drainage channel	Storage Sheds - Timber domestic garden shed
Kiosk M&E control cabinet	Proposed Level (mAOD)
Manhole - recessed hinged cover for WwPS	Proposed Gradient (negative sign denotes falls)
Headwall - storm water discharge to watercourse	Proposed Dimension (m)
Sewer - Final Effluent (from WwTP) & Storm water	Proposed Dimension (m)
Land Drainage - Lancol perforated pipe 200mmØ	Proposed Radius (m)

Based upon Land and Property Services data with the permission of the controller of Her Majesty's Stationery Office, © Crown copyright and database rights (CSLA 581)
Ordnance Survey Ireland mapping data used with permission: in association with Donegal County Council - OS License 2003/07/CMA/Donegal County Council. Copyright Ordnance Survey Ireland, Government of Ireland.

Rev	Issue Date	Description	App

Quantity Surveyors
Sammon
Sammon
9-11 Corporation Square
Belfast, BT1 3AJ
T 028 7127 1323
info@sammon.eu
www.sammon.eu

Landscape Architects
the paul hogarth company
The Paul Hogarth Company Ltd
Potter's Quay, 5 Ravenhill Road
Belfast, BT6 8DN
T 028 9073 6690
belfast@paulhogarth.com
www.PaulHogarth.com

Project Manager, Civil & Structural Engineers
McAdam
ENHANCING LOCAL COMMUNITIES
1c Montgomery House
478 Castlereagh Road
Belfast, BT5 6BQ
T: 028 9040 2000
E: admin@mcadamdesign.co.uk
www.mcadamdesign.co.uk

Funder
Peace
Northern Ireland - Ireland
European Regional Development Fund

Client
Comhairle Contae Dhún na nGall
Donegal County Council
Derry City & Strabane District Council
Derry City & Strabane District Council

Project Status
STAGE 3 - PLANNING
Project
RIVERINE COMMUNITY PARK

Drawing
LIFFORD ACCOMMODATION WORKS CIVIL PLANS - SHEET 45



Scale: 1:250 @ A1

Drawn CR	Checked DSA	Approved KOS
Date 13.08.21	Date 13.08.21	Date 13.08.21

Project RVCP	Organisation - MCA	Zone - Z1	Level - XX	Type - DR	Role - CE	Number - 2134	Revision P01
--------------	--------------------	-----------	------------	-----------	-----------	---------------	--------------

Project Number E2256	Status code & Description S2 For Information
----------------------	--

All dimensions are in metres. Figured dimensions to be taken in preference to scaled dimensions. Dimensions to be checked on site. © 2021 McAdam Design Ltd.

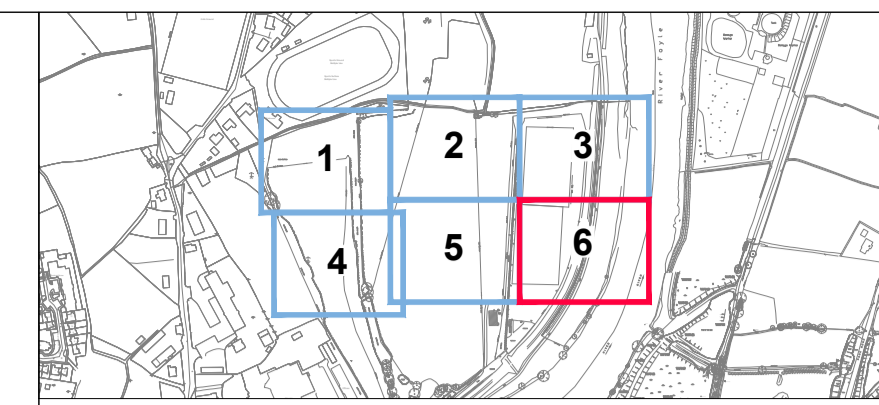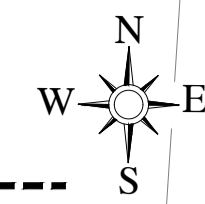

KEY PLAN
Not To Scale

- NOTES:**
- All dimensions are in meters unless stated otherwise.
 - All levels are in meters referenced to AOD.
 - All gradients are rise over run, negative sign denotes falls.
 - This drawing should be read in conjunction with all relevant project drawings, including Landscape Architect, Structural and M&E drawings.

LEGEND

Asphalt Road with flush pin kerb edge	Coursing Grounds - outline and key features
Asphalt Foot Way with flush pin kerb edge	Fence Line & Gates 2.4m high paladin
Concrete Surface with flush pin kerb edge	Fence Line 1.4m high stock-proof & agricultural gates
Aggregate Road Surface	Fence Line - Existing, to be retained
Greyhound Gallop - soil and sand surface	Fence Line - Existing, to be removed
Proposed drainage channel	Storage Sheds - Timber domestic garden shed
Kiosk M&E control cabinet	Proposed Level (mAOD)
Manhole - recessed hinged cover for WwPS	Proposed Gradient negative sign denotes falls
Headwall - storm water discharge to watercourse	Proposed Dimension (m)
Sewer - Final Effluent (from WwTP) & Storm water	Proposed Dimension (m)
Land Drainage - Lancoil perforated pipe 200mmØ	Proposed Radius (m)

Based upon Land and Property Services data with the permission of the controller of Her Majesty's Stationery Office, © Crown copyright and database rights (CS&LA 581)
Ordnance Survey Ireland mapping data used with permission: in association with Donegal County Council - OS License 2003/07/CMA/Donegal County Council. Copyright Ordnance Survey Ireland, Government of Ireland.

Rev	Issue Date	Description	App

Quantity Surveyors

Sammon
9-11 Corporation Square
Belfast, BT1 3AJ

T 028 7127 1323
info@sammon.eu
www.sammon.eu

Landscape Architects

the paul hogarth company

The Paul Hogarth Company Ltd
Potter's Quay, 5 Ravenhill Road
Belfast, BT6 8DN

T 028 9073 6690
belfast@paulhogarth.com
www.PaulHogarth.com

Project Manager, Civil & Structural Engineers

McAdam
ENHANCING LOCAL COMMUNITIES

1c Montgomery House
478 Castlereagh Road
Belfast, BT5 6BQ

T: 028 9040 2000
E: admin@mcadamdesign.co.uk
www.mcadamdesign.co.uk

Funder

Peace
Northern Ireland - Ireland
European Regional Development Fund

Client

Comhairle Contae Dhún na nGall
Donegal County Council

Derry City & Strabane District Council
Comhairle Chathair Droine & Cheantar an tSráidh Bala
Derry City & Strabane District Council

Project Status

STAGE 3 - PLANNING

Project

RIVERINE COMMUNITY PARK

Drawing

LIFFORD ACCOMMODATION WORKS CIVIL PLANS - SHEET 6

Scale


1:250 @ A1

Drawn	CR	Checked	DSA	Approved	KOS
Date	13.08.21	Date	13.08.21	Date	13.08.21

Project	RVCP	Organisation	MCA	Zone	Z1	Level	XX	Type	DR	Role	CE	Number	2135	Revision	P01
---------	------	--------------	-----	------	----	-------	----	------	----	------	----	--------	------	----------	-----

Project Number	E2256	Status code & Description	S2 For Information
----------------	-------	---------------------------	--------------------

All dimensions are in metres. Figured dimensions to be taken in preference to scaled dimensions. Dimensions to be checked on site. © 2021 McAdam Design Ltd.

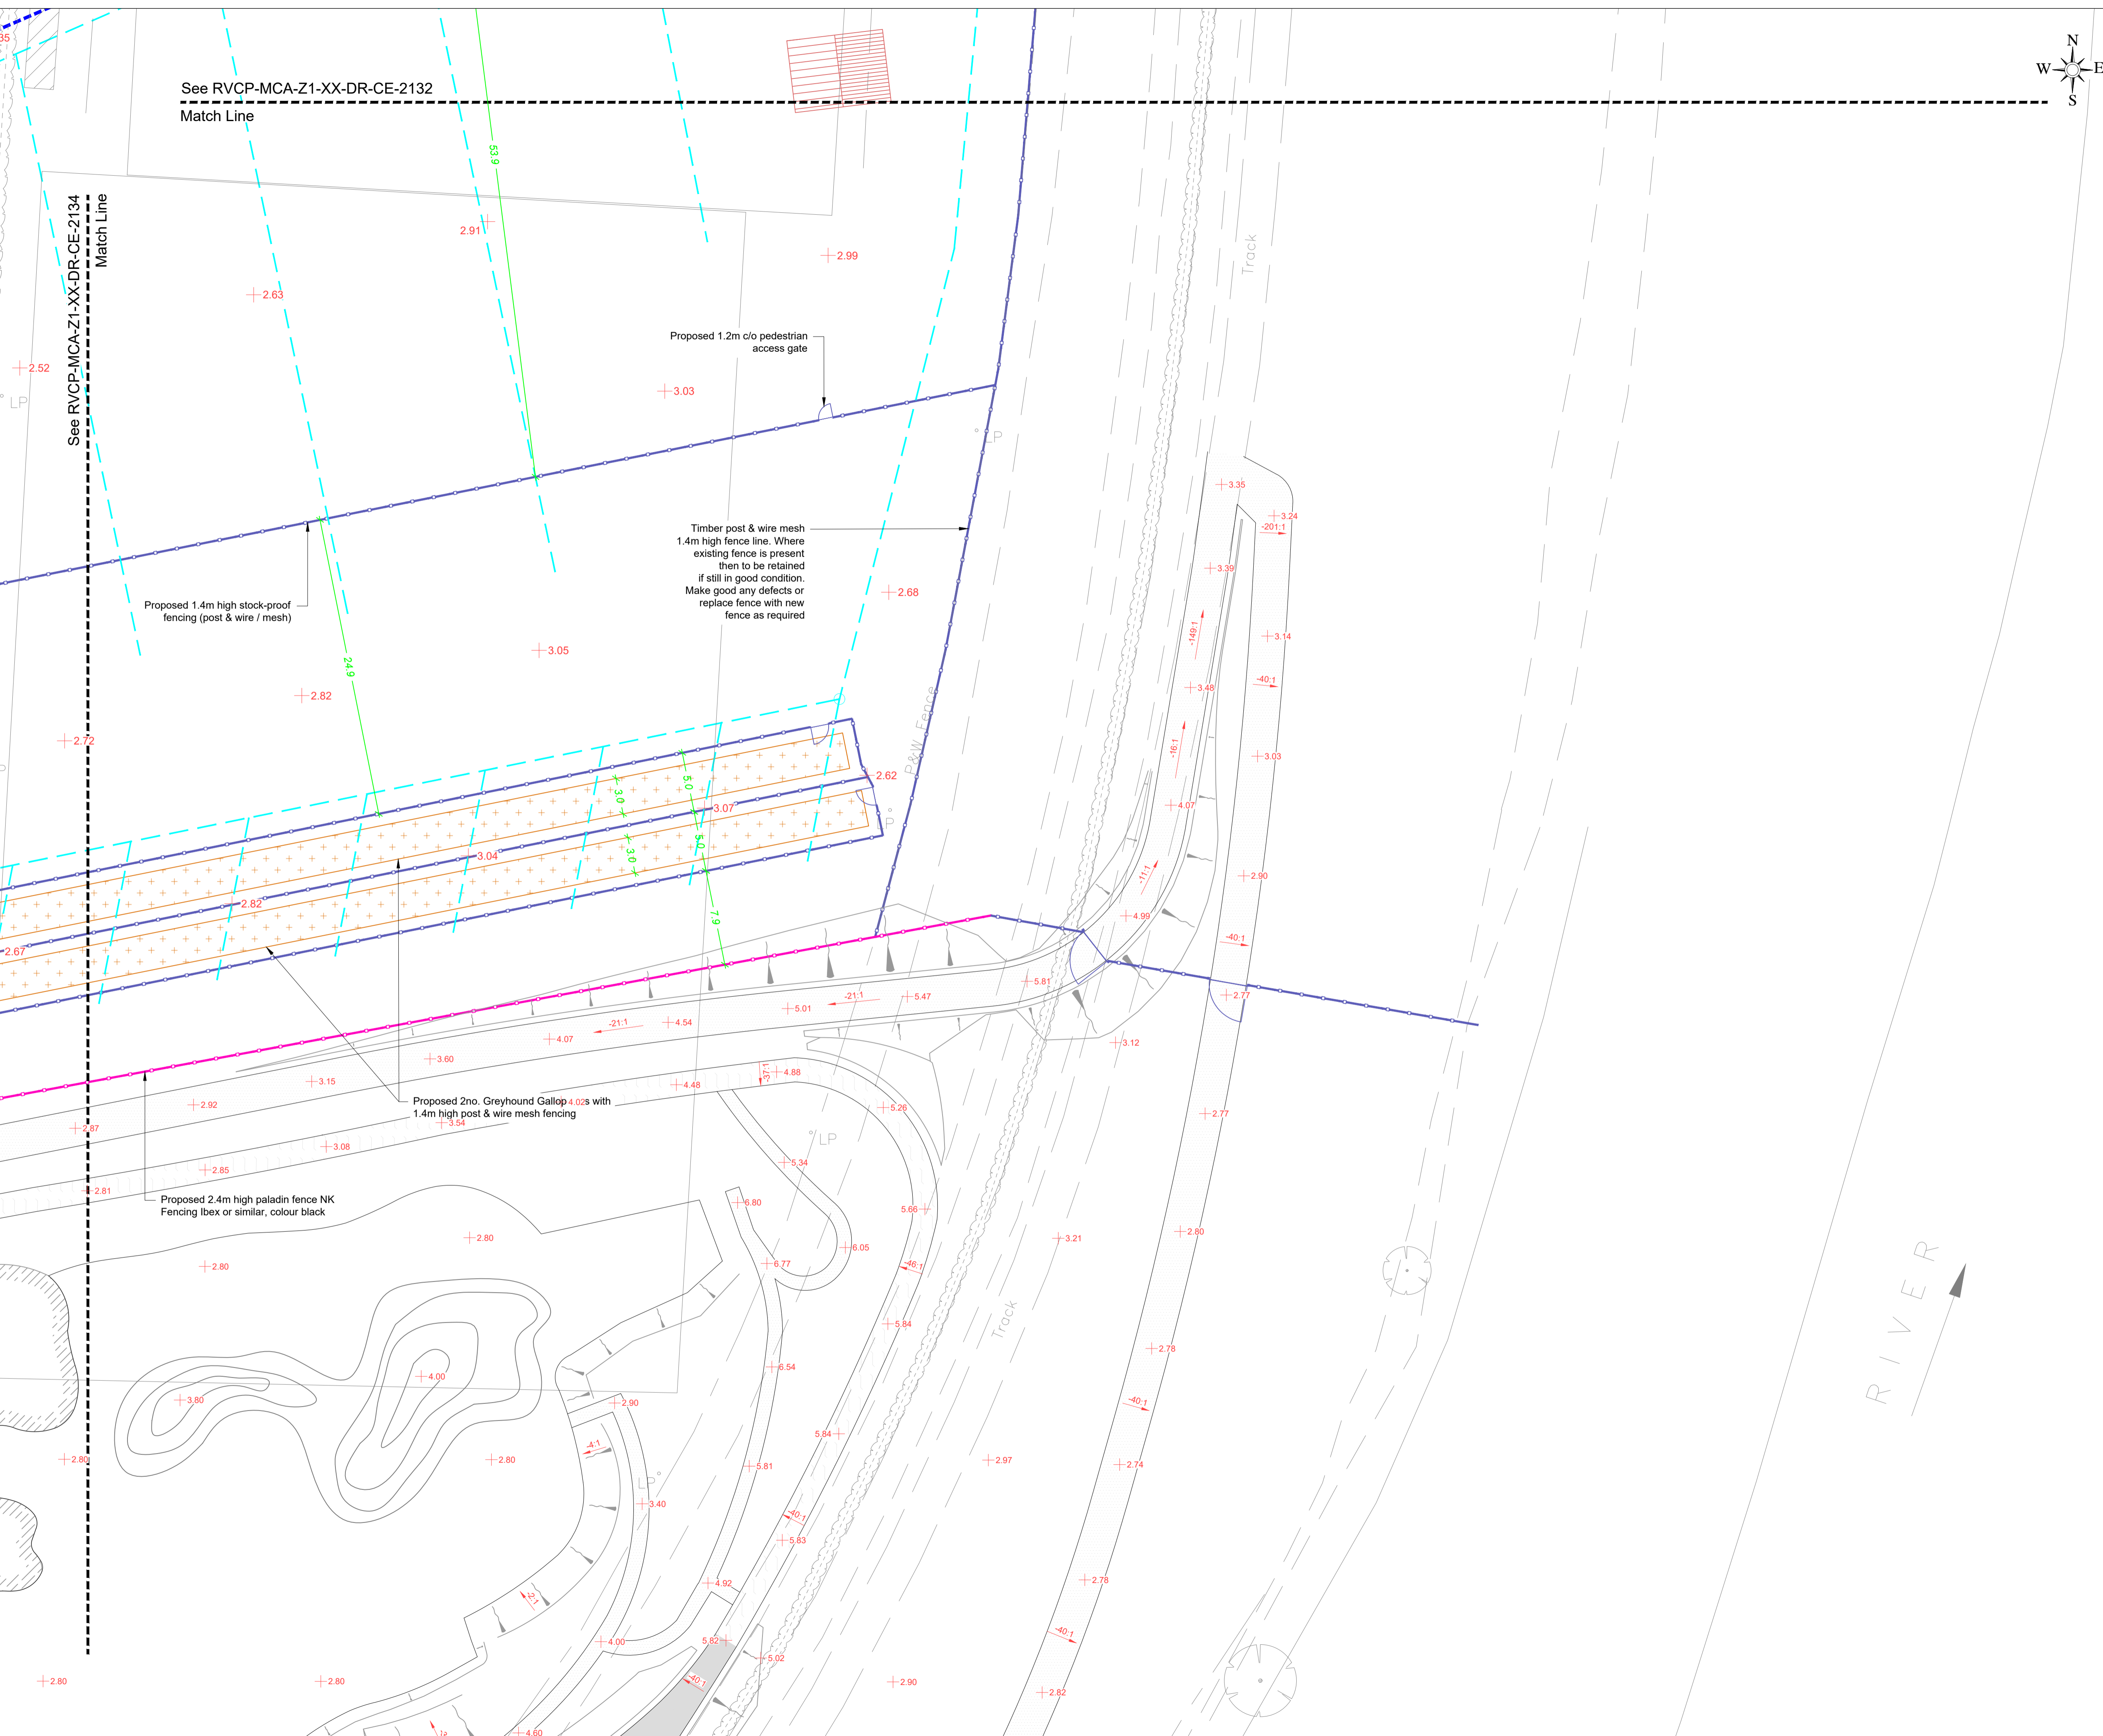

See RVCP-MCA-Z1-XX-DR-CE-2132
Match Line

See RVCP-MCA-Z1-XX-DR-CE-2134
Match Line

Proposed 1.2m c/o pedestrian access gate

Timber post & wire mesh 1.4m high fence line. Where existing fence is present then to be retained if still in good condition. Make good any defects or replace fence with new fence as required

Proposed 1.4m high stock-proof fencing (post & wire / mesh)

Proposed 2no. Greyhound Gallop 4.025 with 1.4m high post & wire mesh fencing

Proposed 2.4m high paladin fence NK Fencing Ibox or similar, colour black

RIVER