




# ACCOMODATION WORKS

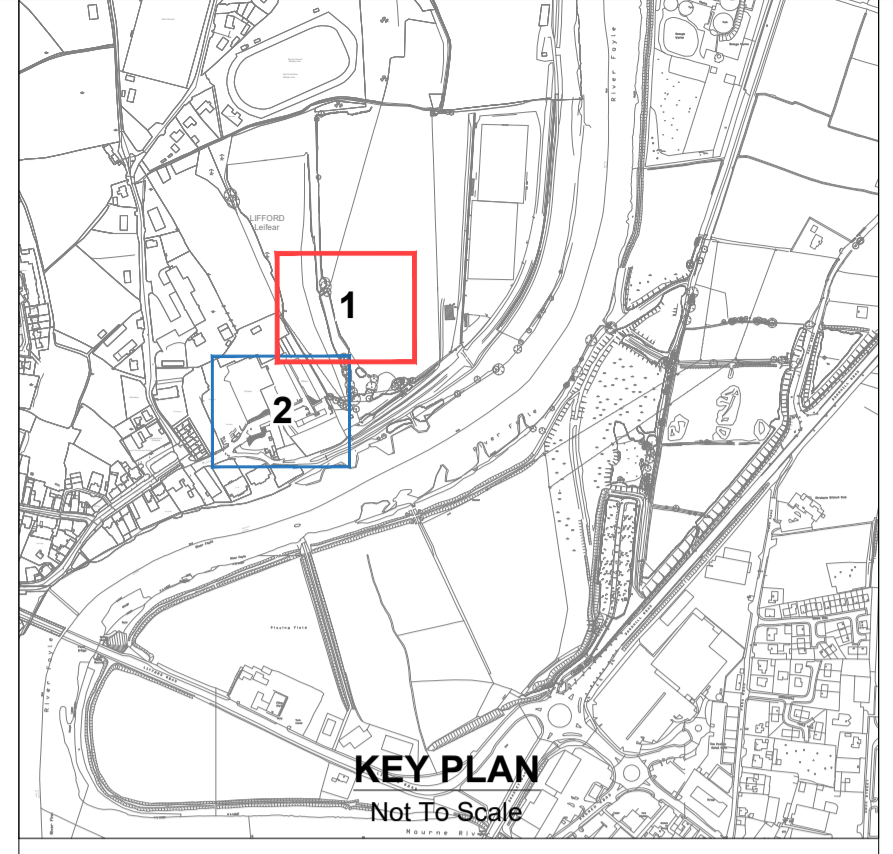

KEY PLAN  
Not To Scale

### NOTES

- 1. All measurements shown are in metres, and all levels are to ordnance datum unless otherwise indicated
- 2. All Coordinates are to Irish Grid (TM65), unless otherwise noted.

### LEGEND

- Proposed Foul Gravity Sewer & Manhole
- Proposed Foul Rising Main
- Proposed Storm Sewer
- Existing Irish Water Foul Sewer

Based upon Land and Property Services data with the permission of the controller of Her Majesty's Stationery Office, © Crown copyright and database rights (CSALA 581)  
Ordnance Survey Ireland mapping data used with permission: in association with Donegal County Council - OS License 2013/07/CMA/Donegal County Council.  
Copyright Ordnance Survey Ireland, Government of Ireland.

Rev	Issue Date	Description	App

Quantity Surveyors

**Sammon**  
Sammon  
9-11 Corporation Square  
Belfast, BT1 3AJ  
T 028 7127 1323  
info@sammon.eu  
www.sammon.eu

**the paul hogarth company**  
Landscape Architects  
The Paul Hogarth Company Ltd  
Potter's Quay, 5 Ravenhill Road  
Belfast, BT6 8DN  
T 028 9073 6690  
belfast@paulhogarth.com  
www.PaulHogarth.com

**McAdam**  
Project Manager, Civil & Structural Engineers  
ENHANCING LOCAL COMMUNITIES  
1c Montgomery House  
478 Castlereagh Road  
Belfast, BT5 6BQ  
T: 028 9040 2000  
E: admin@mcadamdesign.co.uk  
www.mcadamdesign.co.uk

Funder  
**Peace**  
Northern Ireland - Ireland  
European Regional Development Fund

Client  
**Comhairle Contae Dhún na nGall**  
Donegal County Council  
Derry City & Strabane District Council  
Comhairle Chathair Dhúise & Cheantar an tSráidh Bálain  
Derry City & Strabane District Council

Project Status  
**STAGE 3 - PLANNING**

Project  
**RIVERINE COMMUNITY PARK**

Drawing  
**PROPOSED FOUL DRAINAGE SHEET 1**

Scale  
**1:250 @ A1**

Drawn Date 29.07.21	Checked Date 29.07.21	Approved Date 29.07.21
---------------------------	-----------------------------	------------------------------

Project RVCP - Organisation - Zone - Level - Type - Role - Number	Revision P01
--	-----------------

Project Number E2256	Status code & Description S2 For Information
-------------------------	---


All dimensions are in metres. Figured dimensions to be taken in preference to scaled dimensions. Dimensions to be checked on site. © 2021 McAdam Design Ltd.

Proposed foul sewage pumping station. See drawing XXXX

Proposed Maintenance Depot with staff toilet & sink facilities

Proposed Hub Building with catering, toilet & shower facilities

Proposed gravity foul sewer, manholes & inspection chambers

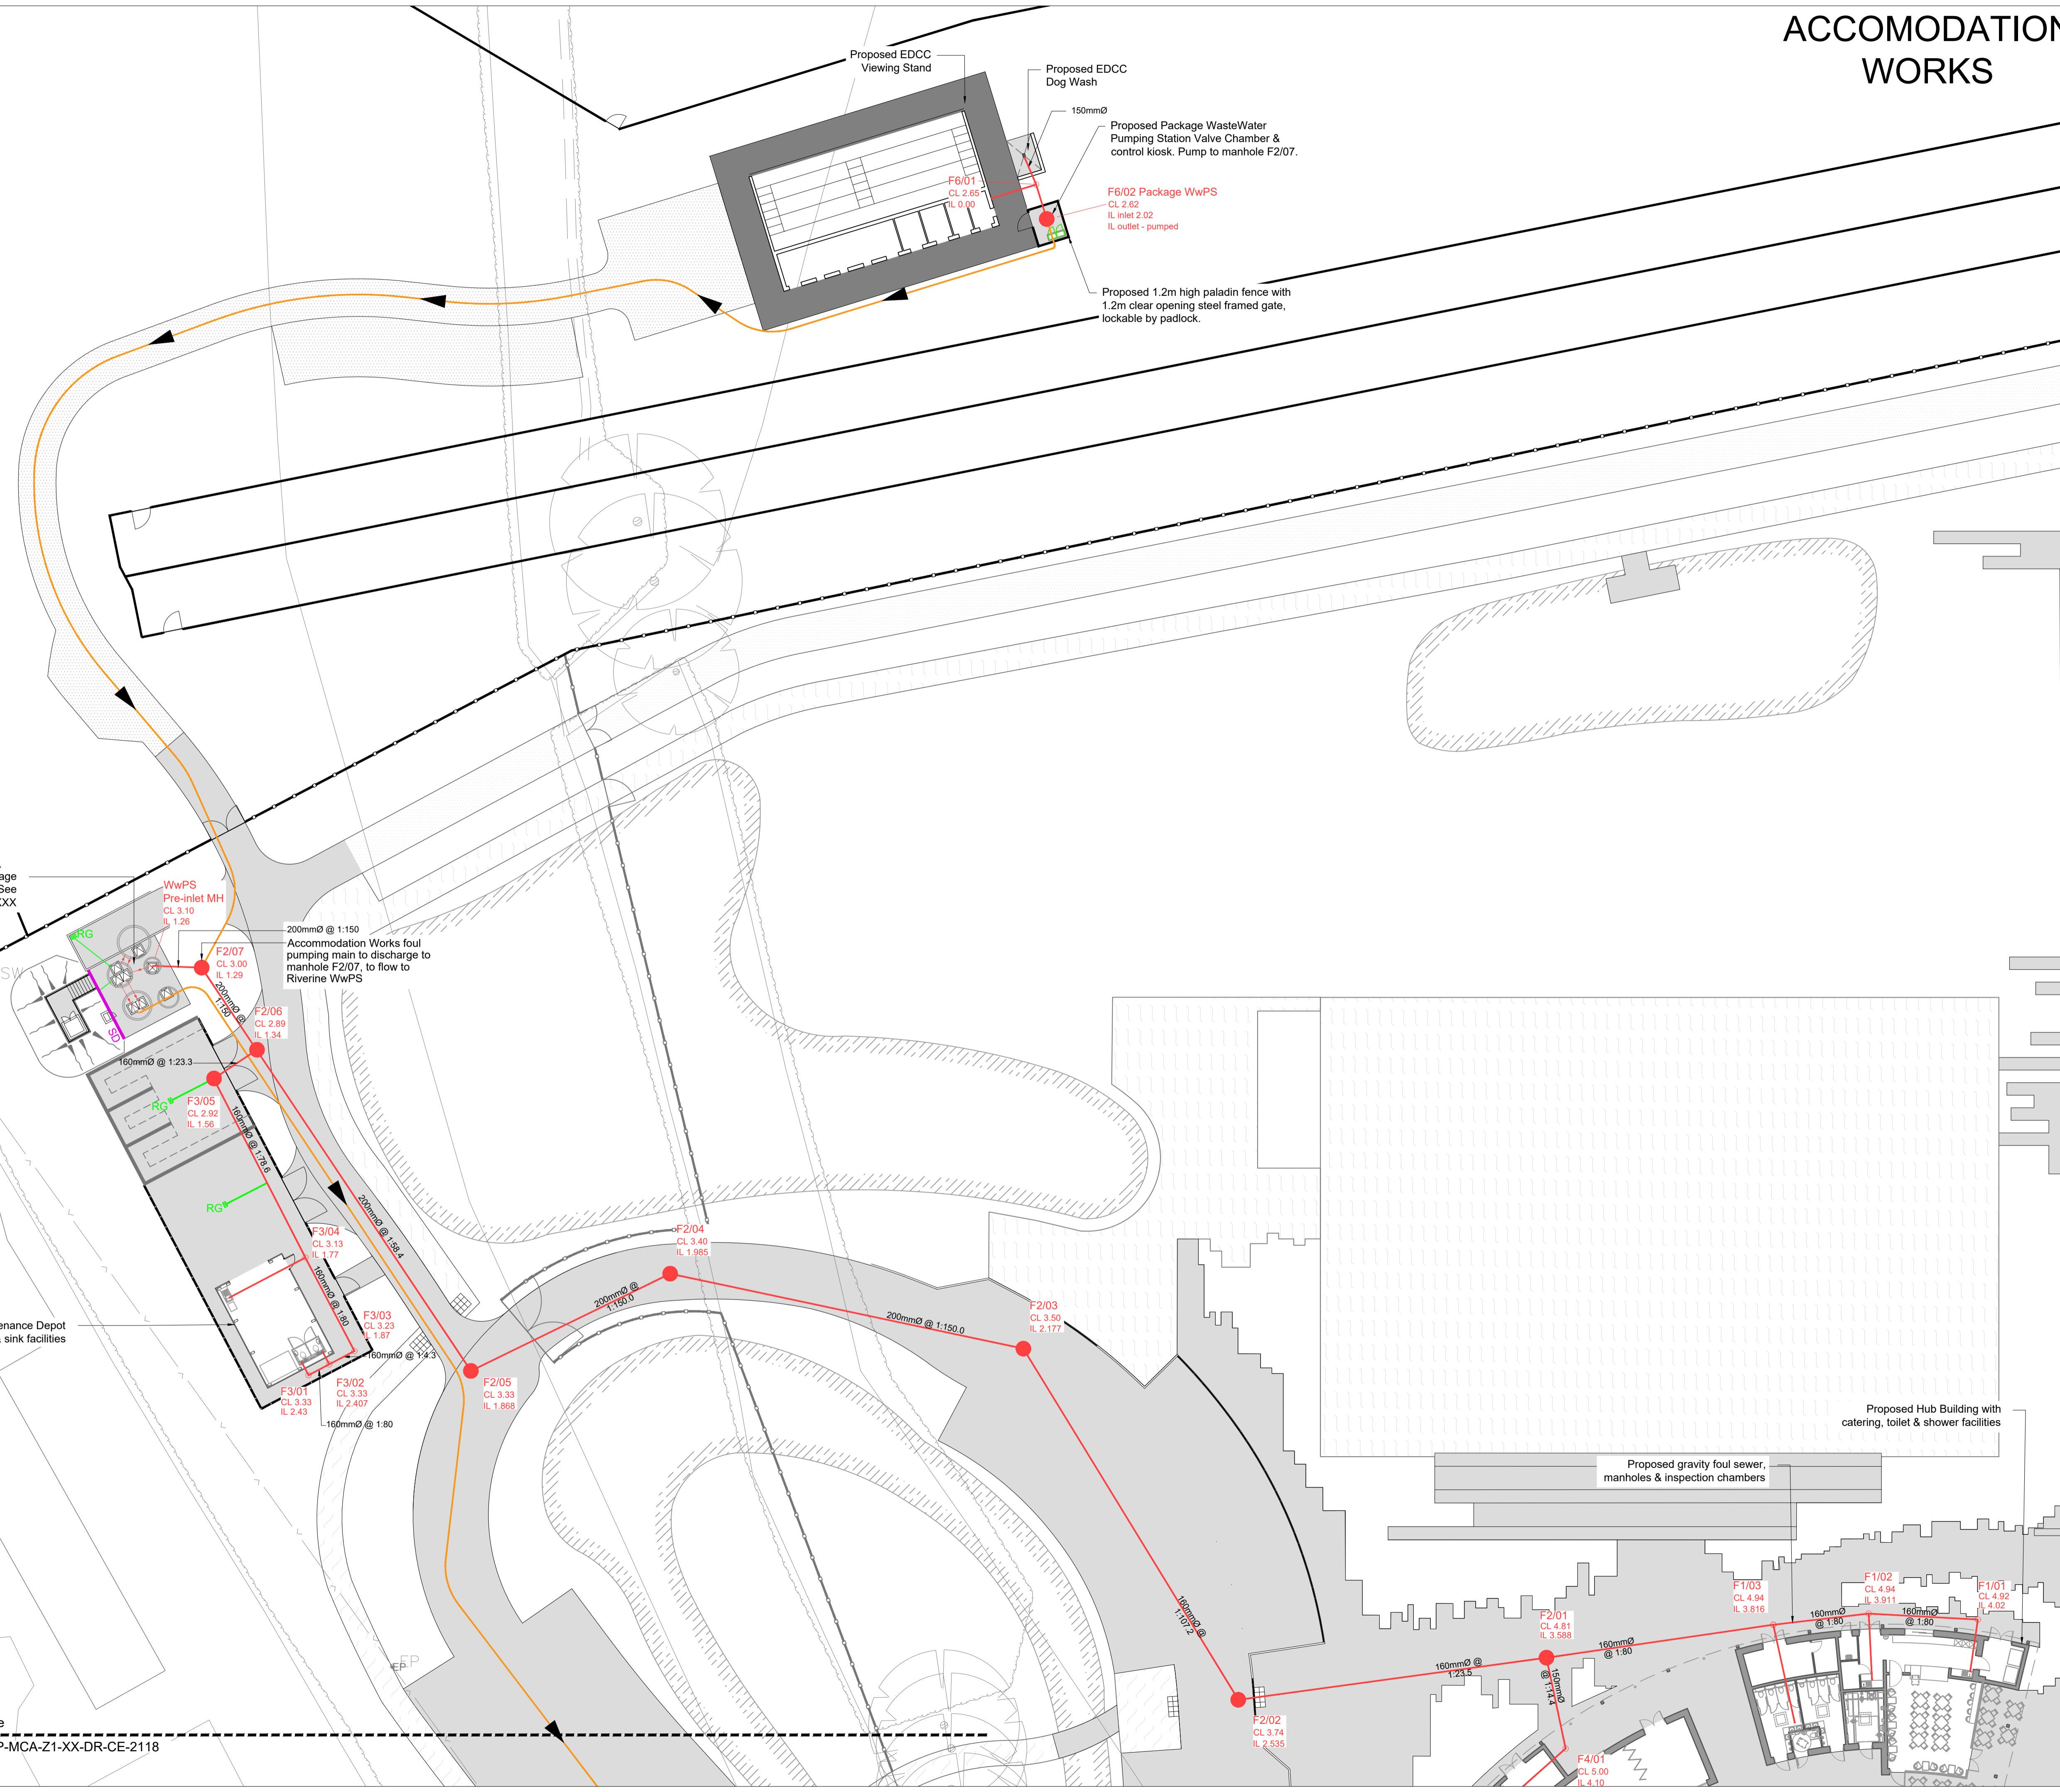

Match Line  
See RVCP-MCA-Z1-XX-DR-CE-2118

