



Overall Site Layout Map for Temporary Public Road Widening 1 (located approximately 15km south west of the main wind farm area) (Scale 1:12,500)

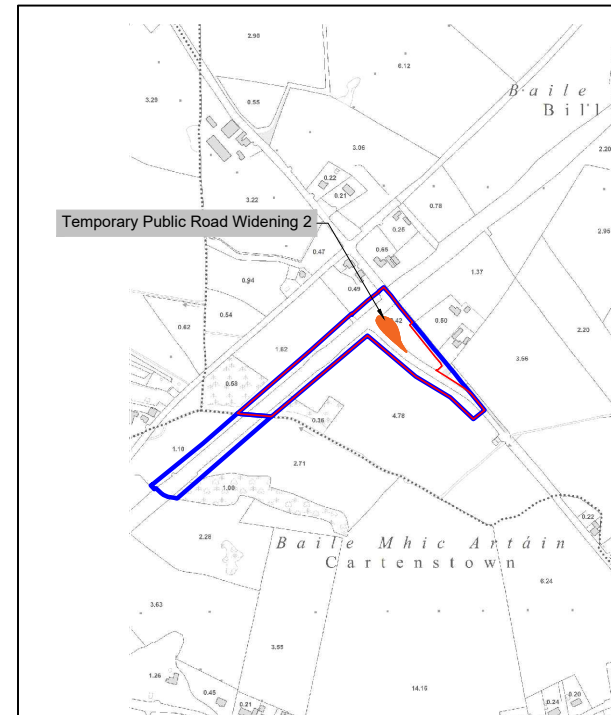

Overall Site Layout Map for Temporary Public Road Widening 2 (located approximately 3km north west of the main wind farm area) (Scale 1:12,500)

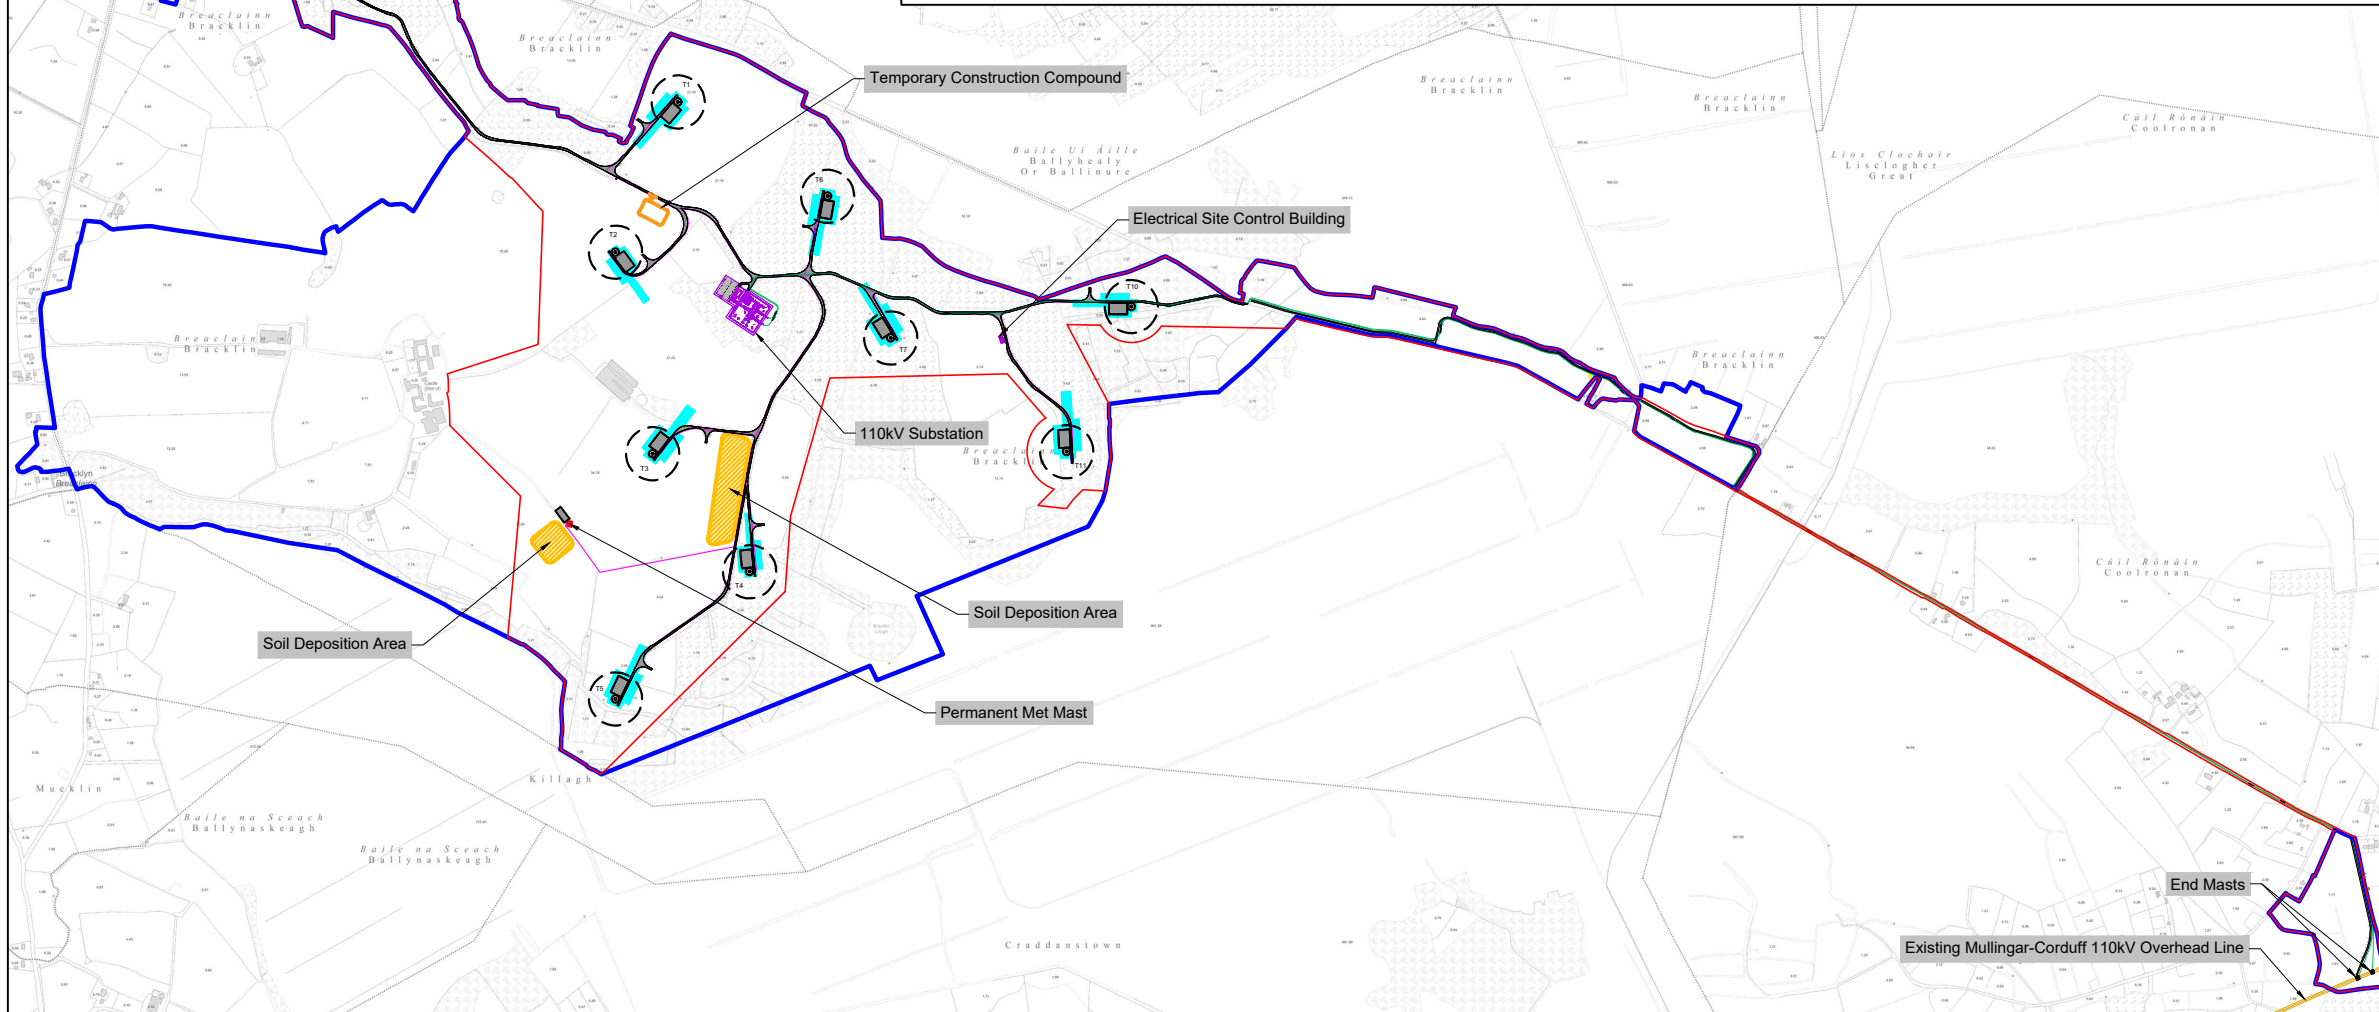

Overall Site Layout Map for the main wind farm area (Scale 1:23,000)

Legend:

- Ownership Boundary —
- Application Boundary —
- Wind Farm Access Tracks & Crane Hardstanding Areas ■
- Indicative Wind Farm Cable Routes —
- 110kV Connection Cable Route —
- Temporary Construction Compound □
- Indicative Areas for be used for the storage and assembly of the turbine components prior to turbine erection. Area to be graded and leveled as required. Area to be reinstated after the wind farm has been constructed. □
- Soil Deposition Areas ▨
- Communications Chamber / Joint Bay / Link Box Chamber □
- Registered Right of Way Areas ■





Date:	Rev:	Description:	Drawn By:

Prepared By: _____

Galetech Energy Services
Clondargan, Stradone
Co. Cavan, H12 NV06
info@galetechenergy.com
www.galetechenergy.com

Client: **Bracklyn Wind Farm Limited**

Job Title: **Bracklyn Wind Farm**

Drawing Title: **Overall Site Layout Map**

Drawing No.: BRK001PAS_EIAR_GA-0.02	Revision No.: Rev00
Scale: (A3) 1:23,000, 1:12,500	Date: 27/07/2021
Drawn By: J.B.	Checked By: S.C.
Confirmed By: D.O.	