


DO NOT SCALE FROM THIS DRAWING. USE FIGURED DIMENSIONS IN ALL CASES. VERIFY DIMENSIONS ON SITE AND REPORT ANY DISCREPANCIES TO THE ARCHITECTS IMMEDIATELY. THIS DRAWING TO BE READ IN CONJUNCTION WITH THE ARCHITECTS SPECIFICATION. © THIS DRAWING IS COPYRIGHT AND MAY ONLY BE REPRODUCED WITH THE ARCHITECTS PERMISSION.



Key Plan:

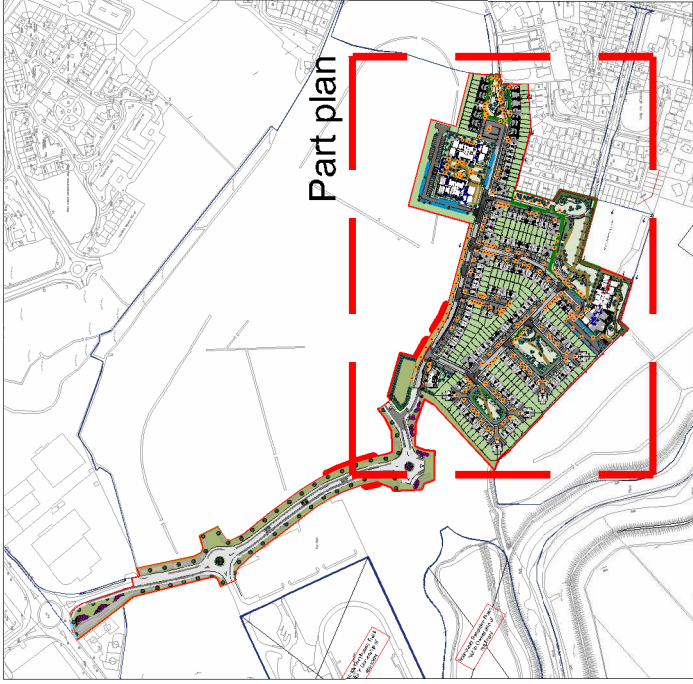

- 01


Phase One (108no. units)
40no. Three Bed Semi-detached
20no. Three Bed semi-detached (end terrace)
24no. Two Bed Terrace (mid)
12no. Two Bed Apartment
12no. Three Bed Duplex
- 02

Phase Two (64no. units)
10no. Four Bed Semi-detached
32no. Three Bed Semi-detached
12no. Three Bed semi-detached (end terrace)
10no. Two Bed Terrace (mid)
- 03

Phase Three (52no. units)
19no. One Bed Apartments
33no. Two Bed Apartments
- 04

Phase Four (61no. units)
4no. Three Bed Semi-detached
2no. Three Bed semi-detached (end terrace)
3no. Two Bed Terrace (mid)
24no. One Bed Apartments
24no. Two Bed Duplex
- 05

Phase Five (86no. units)
27no. One Bed Apartments
59no. Two Bed Apartments

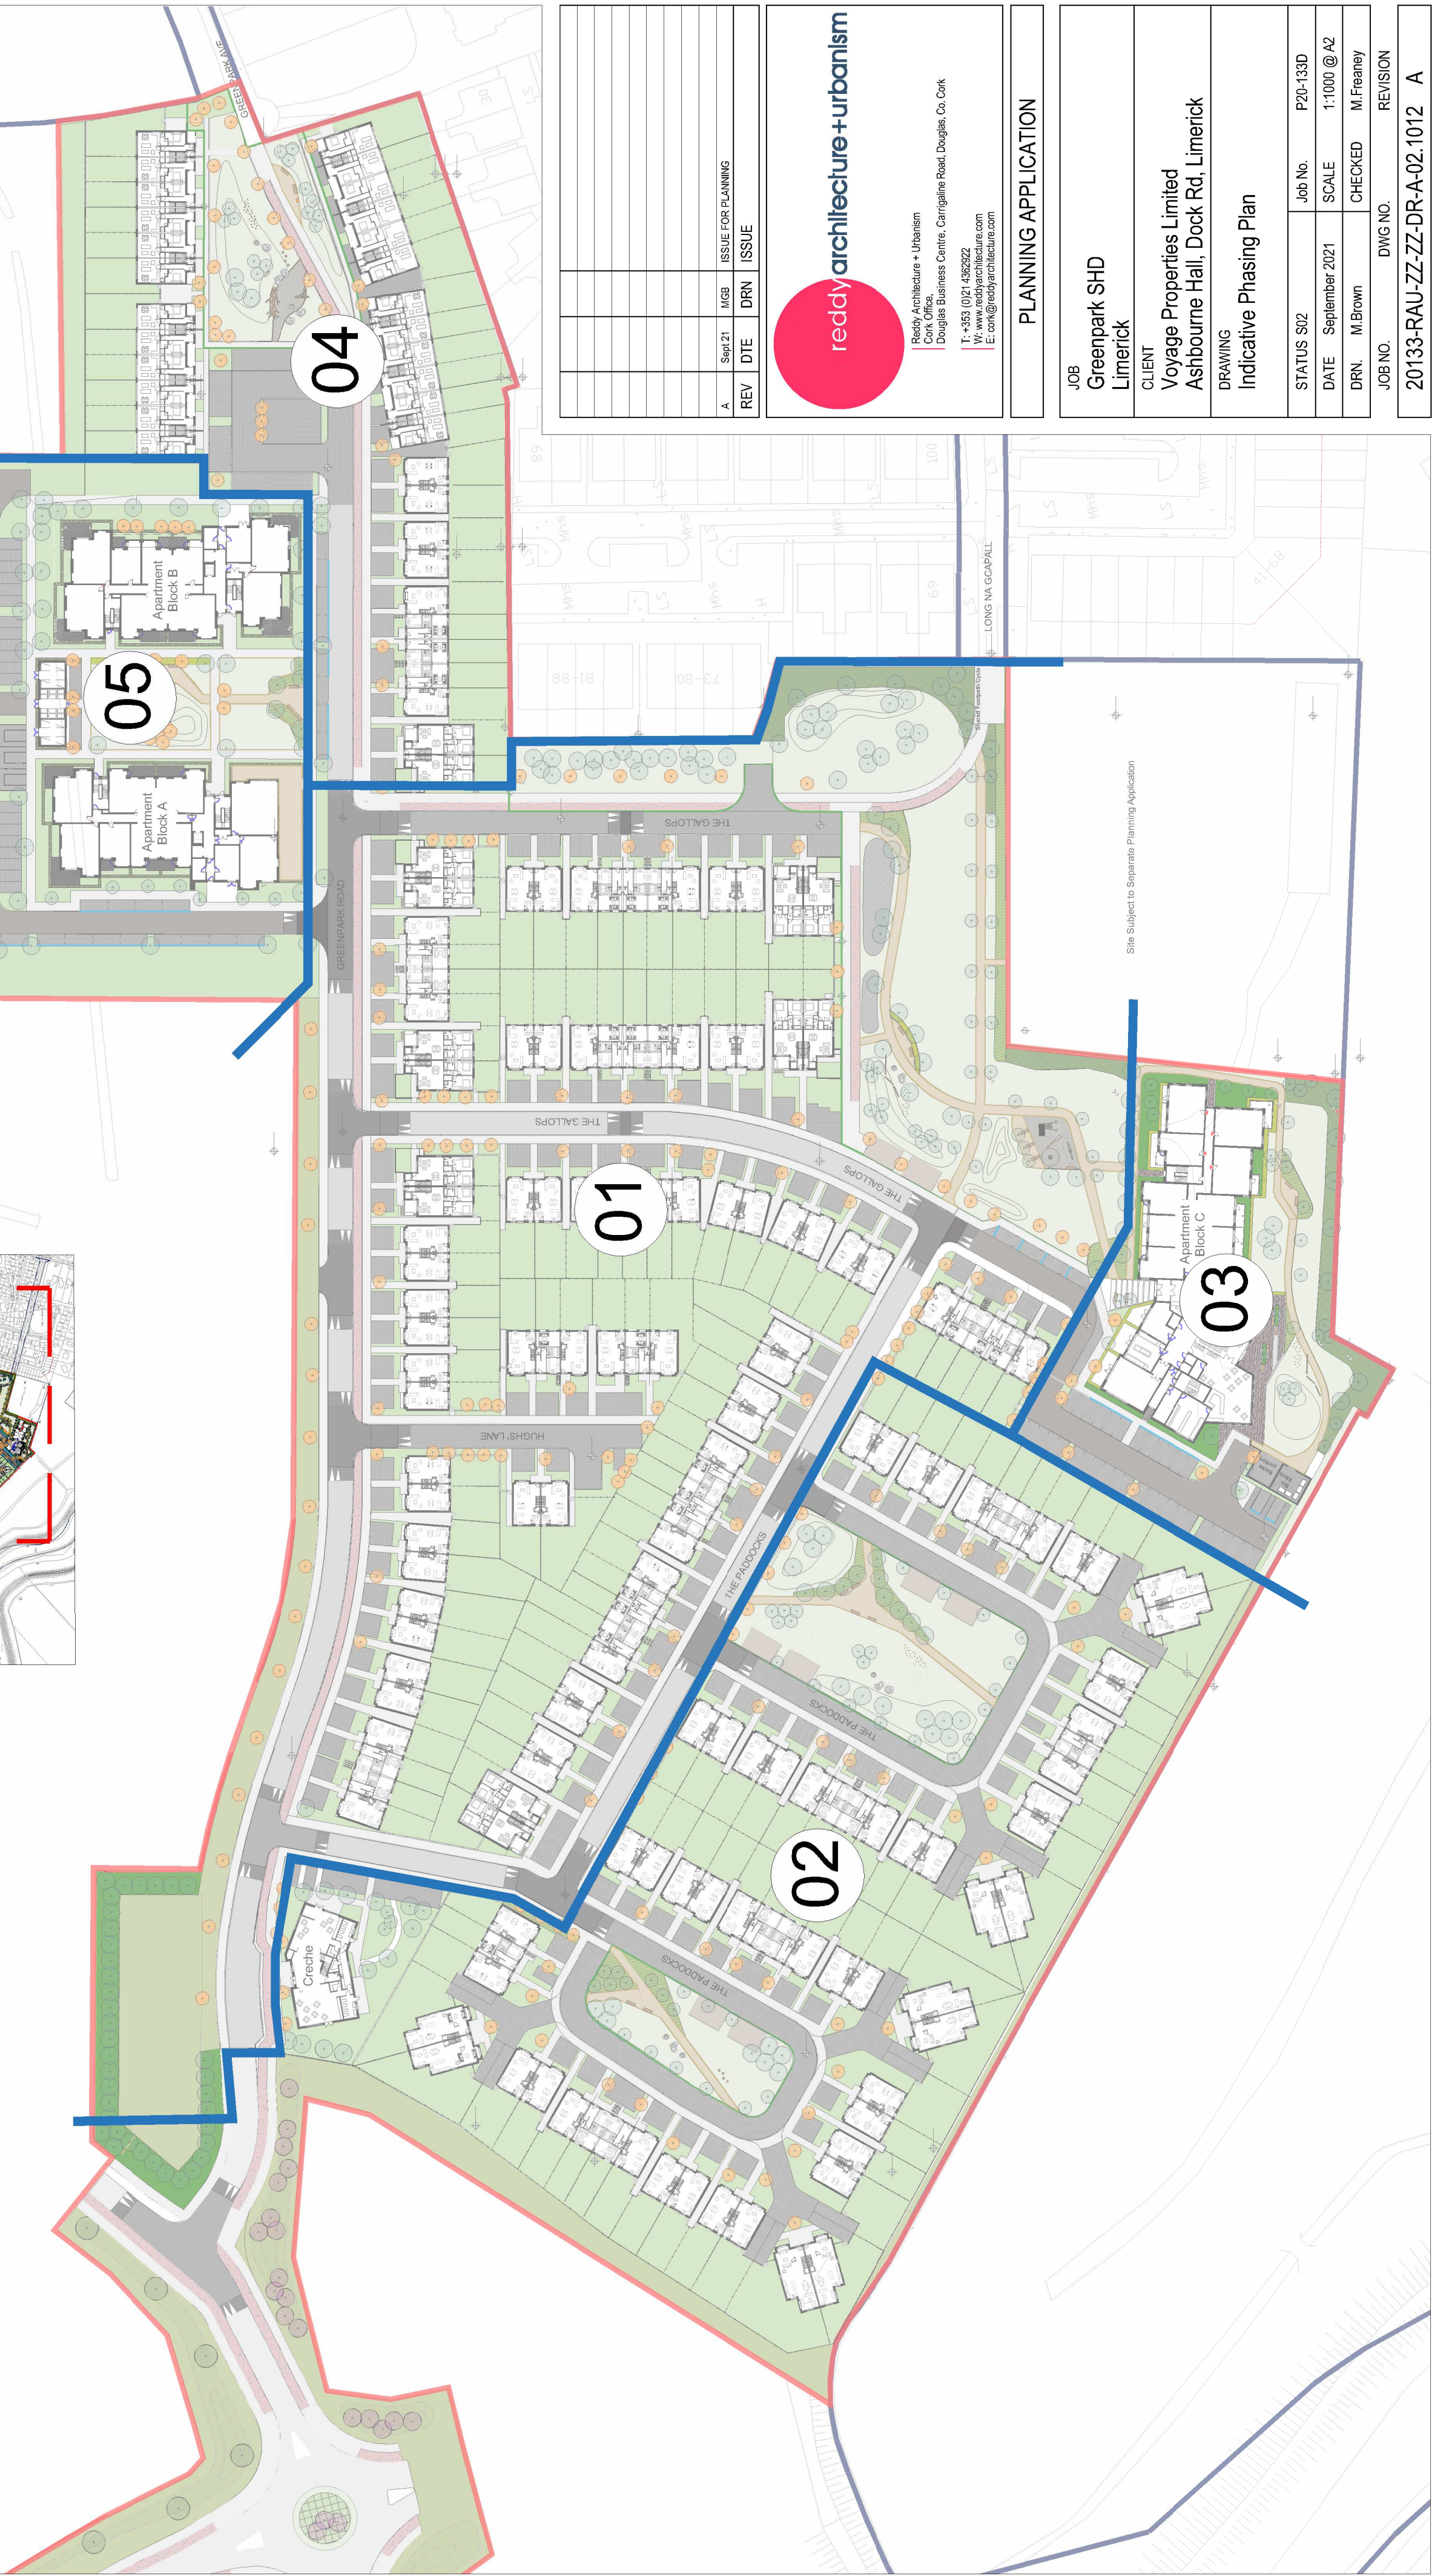

REV	DTE	DRN	ISSUE
A	Sept 21	MGB	ISSUE FOR PLANNING

reddy

architecture + urbanism

Reddy Architecture + Urbanism

Cork Office

Douglas Business Centre, Carrigaline Road, Douglas, Co. Cork

T: +353 (0)21 432522

[W: www.reddyarchitecture.com](http://www.reddyarchitecture.com)

[E: con@reddyarchitecture.com](mailto:E.con@reddyarchitecture.com)

PLANNING APPLICATION			
JOB	Greenpark SHD Limerick		
CLIENT	Voyage Properties Limited Ashbourne Hall, Dock Rd, Limerick		
DRAWING	Indicative Phasing Plan		
STATUS S02	Job No.	P20-133D	
DATE	September 2021	SCALE	1:1000 @ A2
DRN.	M.Brown	CHECKED	M.Feaneay
JOB NO.	DWG NO.	REVISION	
20133-RAU-ZZ-ZZ-DR-A-02.1012		A	