


- 1.** Greenpark Road
- 2.** Greenpark Road Upper
- 3.** The Paddocks
- 4.** The Gallops

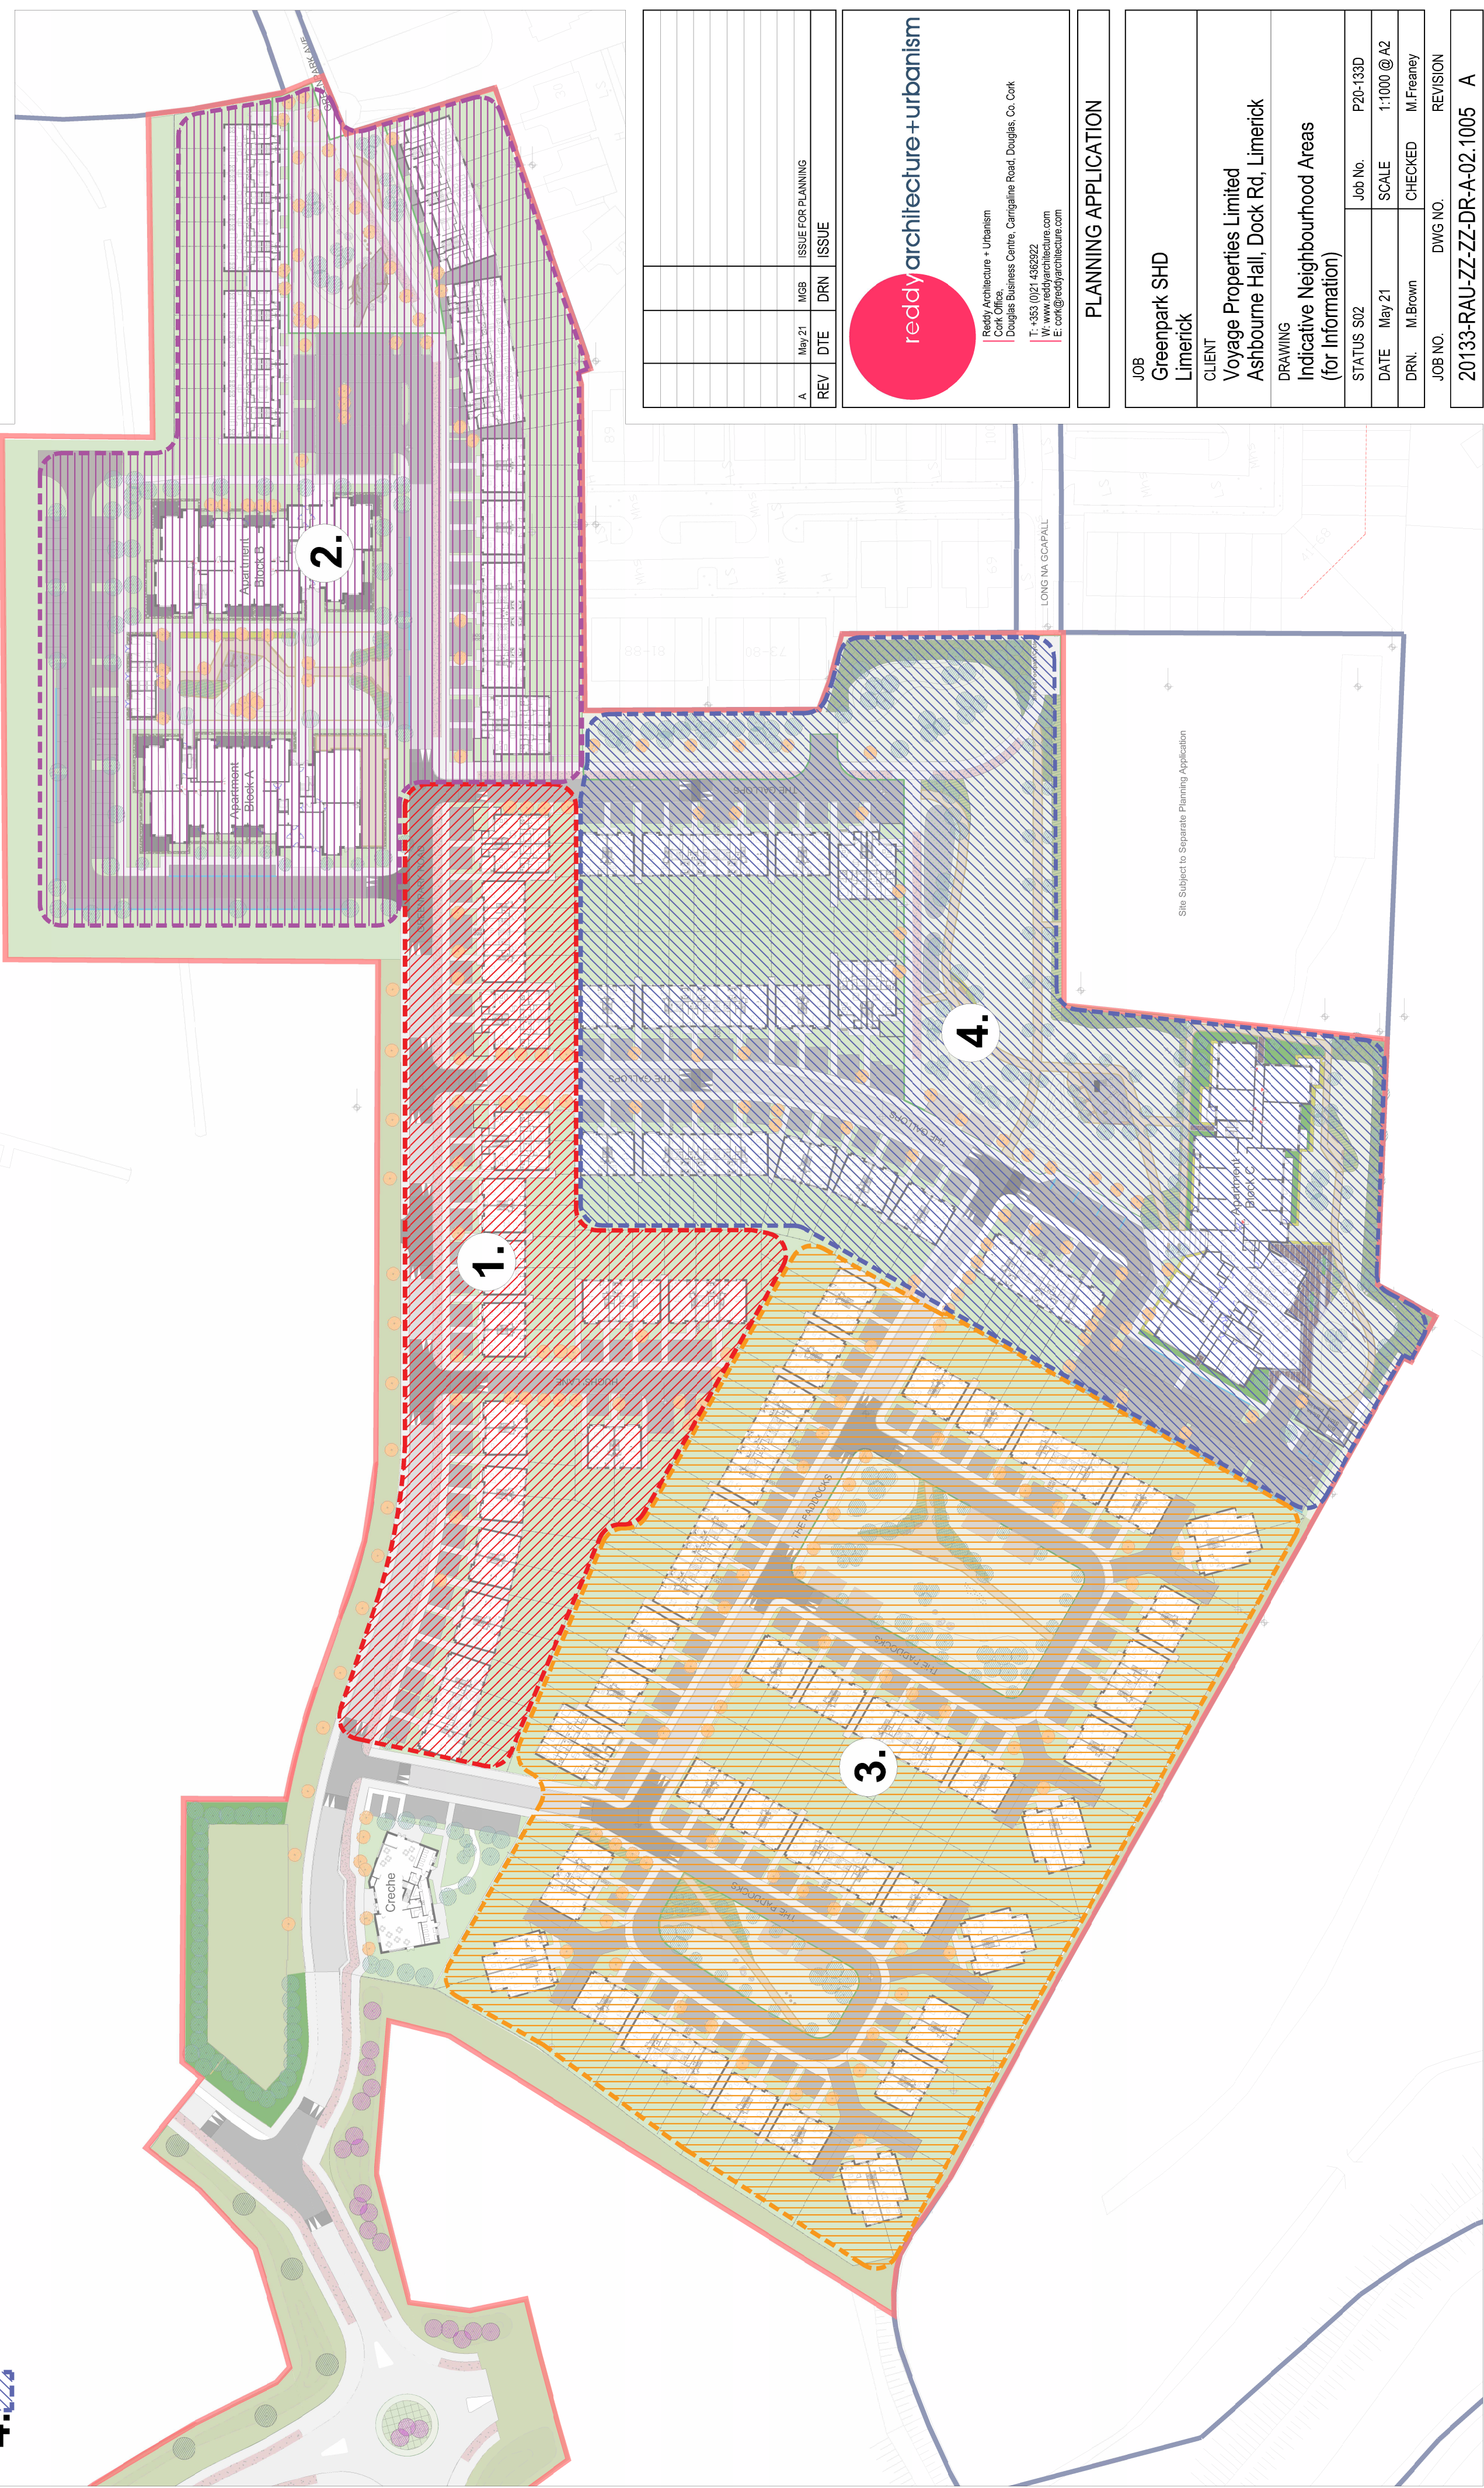

A	May 21	MGB	ISSUE FOR PLANNING	
REV	DTE	DRN	ISSUE	

A large, solid red circle is positioned on the left side of the page, partially overlapping the company name. The company name, 'reddy architecture + urbanism', is written in a lowercase, sans-serif font, with 'reddy' in a darker shade of red and 'architecture + urbanism' in a lighter shade of red. The text is oriented vertically, reading from bottom to top.

reddy architecture + urbanism

Reddy Architecture + Urbanism
1000 West 10th Avenue
Douglas Business Centre, Carrigaline Road, Douglas, Co. Cork

T: +353 (0)21 4362922
W: www.reddyarchitecture.com
E: cork@reddyarchitecture.com

JOB	Greenpark SHD		
	Limerick		
CLIENT	Voyage Properties Limited Ashbourne Hall, Dock Rd, Limerick		
DRAWING	Indicative Neighbourhood Areas (for Information)		
STATUS S02	Job No.	P20-133D	
DATE May 21	SCALE	1:1000 @ A2	
DRN. M.Brown	CHECKED	M.Feeney	
JOB NO.	DWG NO.	REVISION	
20133-RAU-ZZ-ZZ-DR-A-02.1005		A	