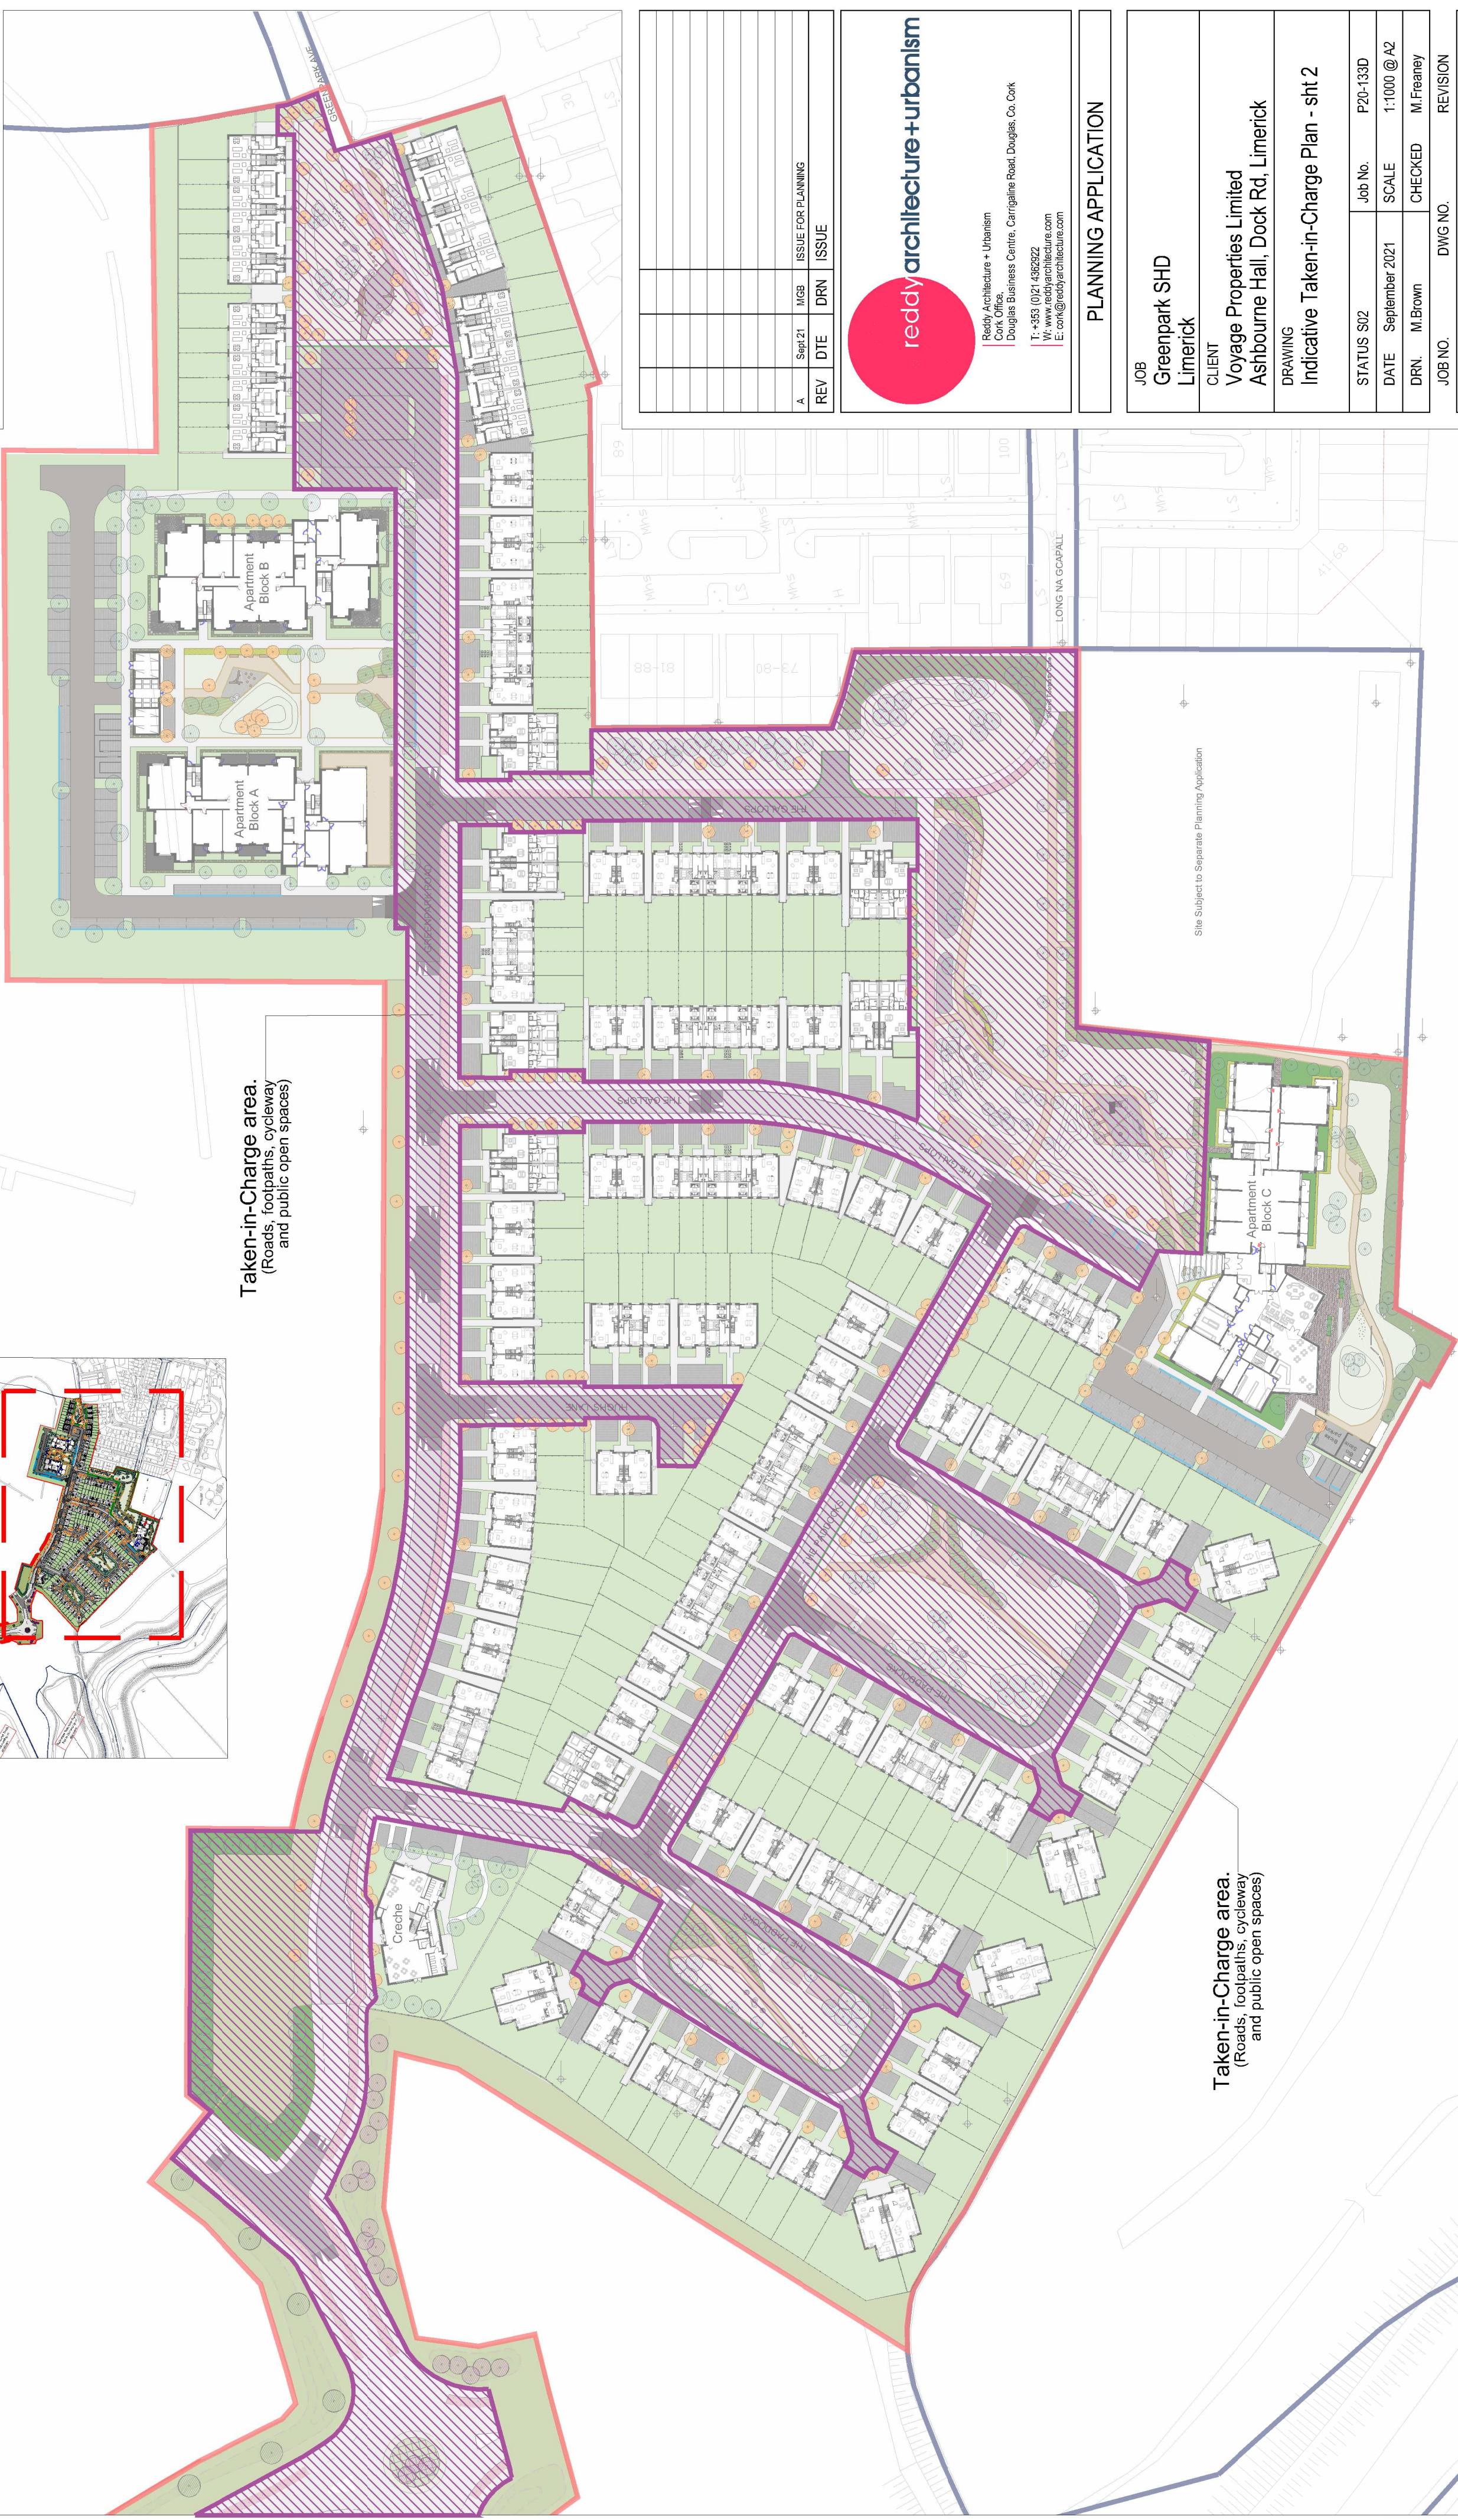
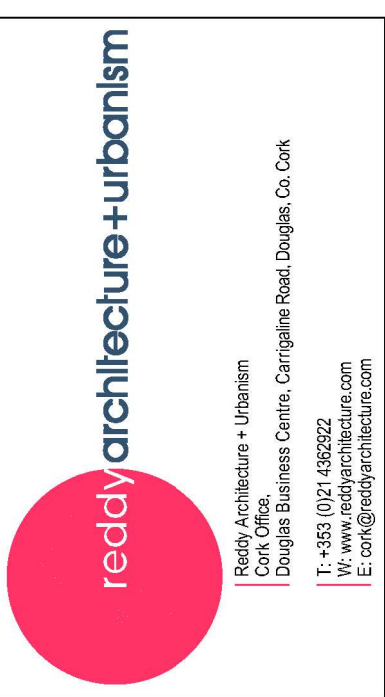


Taken-in-Charge area.
(Roads, footpaths, cycleway
and public open spaces)

Site Subject to Separate Planning Application

[illegible]

JOB
Greenpark SHD
Limerick

CLIENT
Voyage Properties Limited
Ashbourne Hall, Dock Rd, Limerick

DRAWING
Indicative Taken-in-Charge Plan - sht 2

STATUS S02	Job No.	P20-133D
DATE September 2021	SCALE	1:1000 @ A2
DRN M.Brown	CHECKED	M.Fearey
JOB NO.	DWG NO.	REVISION
20133-RAU-ZZ-ZZ-DR-A-02.1011 A		