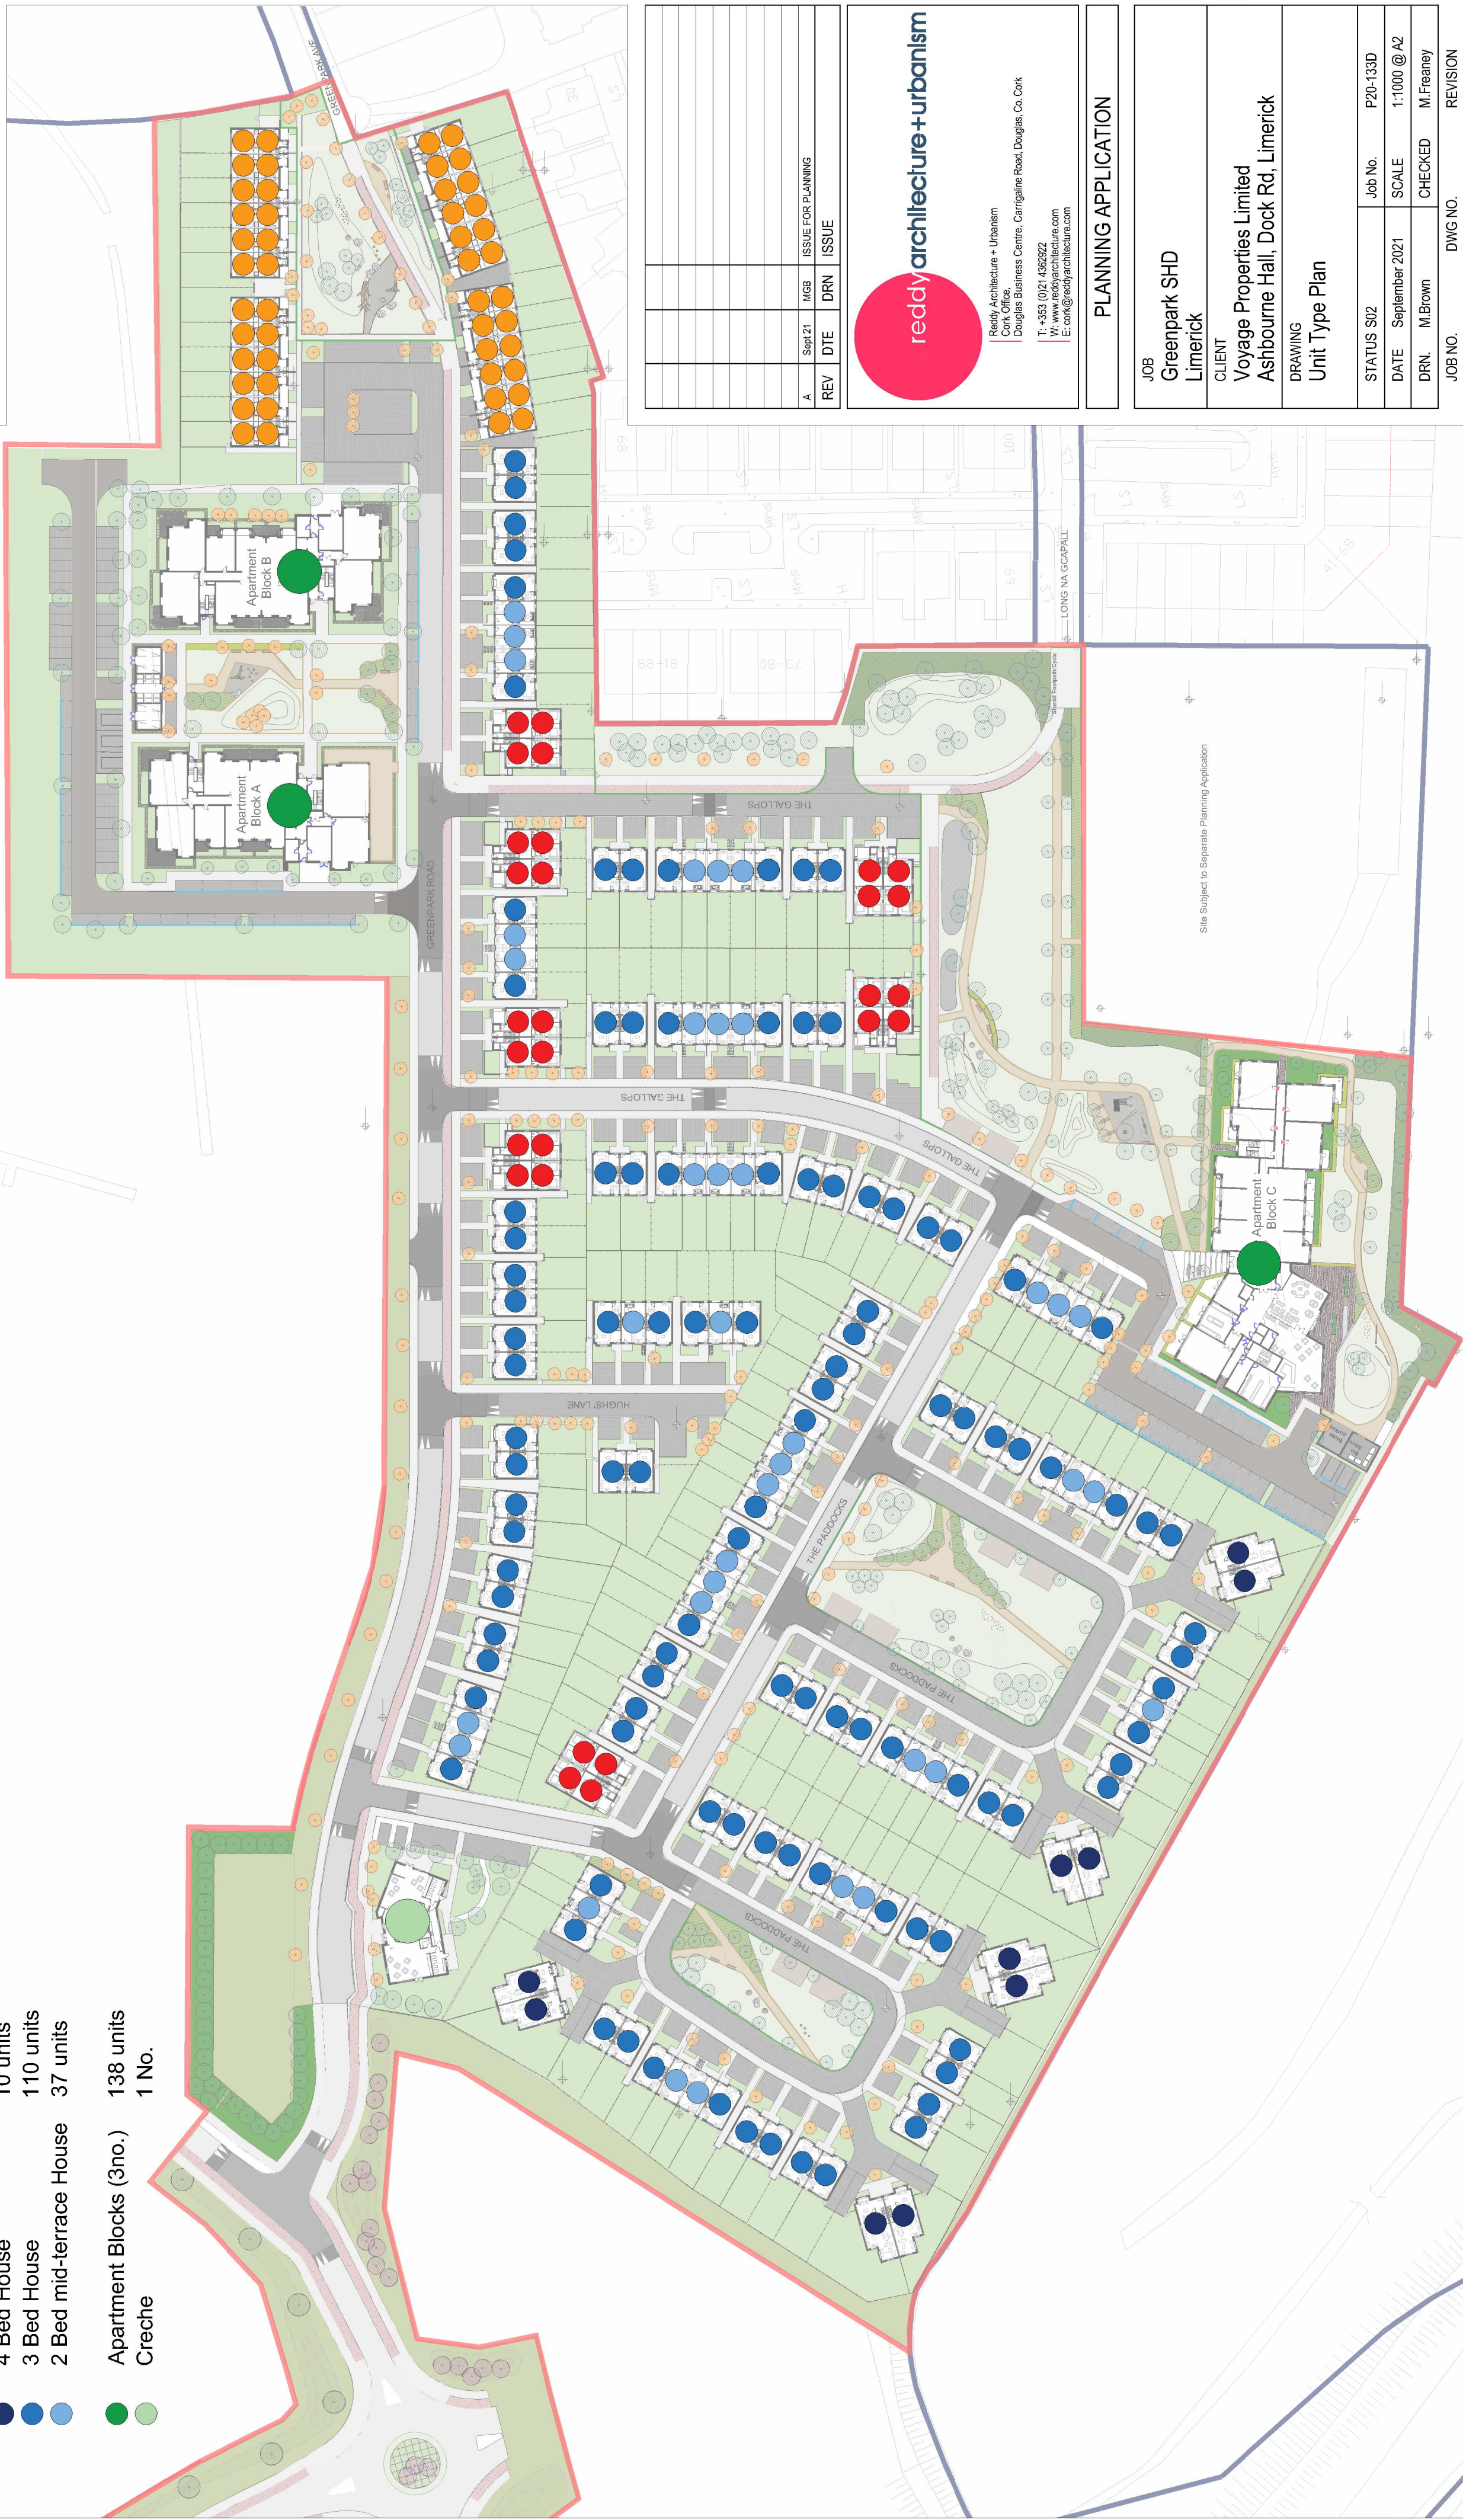


3 Bed Duplex over	14 units
2 Bed apartment (GF)	14 units
2 Bed Duplex	24 units
over	
1 Bed apartment (GF)	24 units
4 Bed House	10 units
3 Bed House	110 units
2 Bed mid-terrace House	37 units
Apartment Blocks (3no.)	138 units
Creche	1 No.

[illegible]

reddy architecture + urbanism

Reddy Architecture + Urbanism
Creative Architecture
Douglas Business Centre, Carrigaline Road, Douglas, Co. Cork

T: +353 (0)21 4369222
W: www.reddyarchitecture.com
E: corik@reddyarchitecture.com

JOB	Greenpark SHD Limerick
CLIENT	Voyage Properties Limited Ashbourne Hall, Dock Rd, Limerick
DRAWING	Unit Type Plan

STATUS S02	Job No.	P20-133D
DATE	September 2021	SCALE 1:1000 @ A2
DRN	M.Brown	CHECKED M.Freaney
JOB NO.	DWG NO.	REVISION
20133-RAU-ZZ-ZZ-DR-A-02.1014 A		