

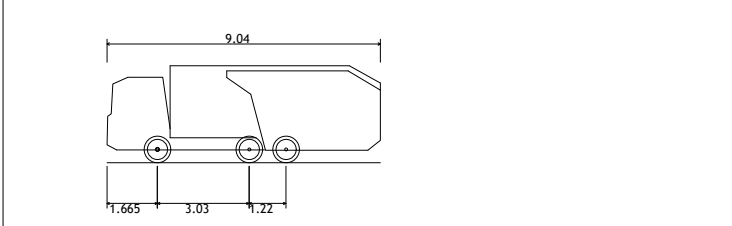


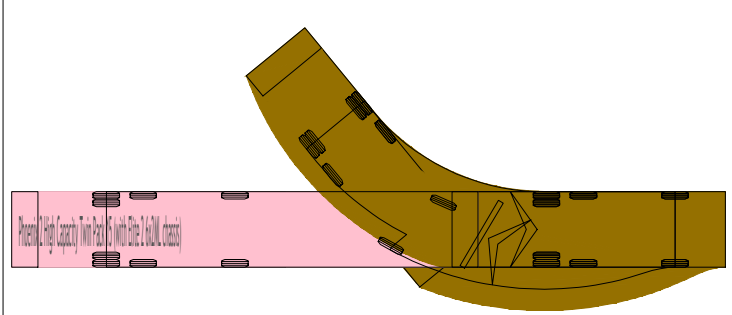

- GENERAL NOTES:**
- DO NOT SCALE. ALL DIMENSIONS ON DRAWINGS ARE IN MILLIMETERS UNLESS NOTED OTHERWISE. USE FIGURED DIMENSIONS ONLY.
  - THIS DRAWING IS TO BE READ IN CONJUNCTION WITH ALL OTHER WORKS REQUIREMENTS

**AUTOTRACK LEGEND**

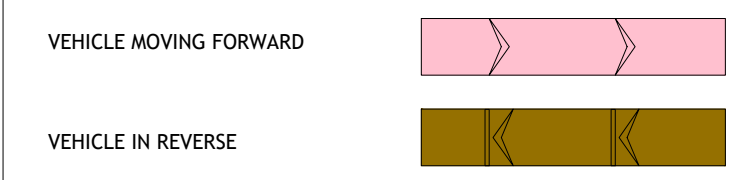

Phoenix 2 High Capacity Twin Pack 15 (with Elite 2 6x2ML chassis)  
 Overall Length 9.040m  
 Overall Width 2.500m  
 Overall Body Height 2.500m  
 Min Body Ground Clearance 0.410m  
 Track Width 2.500m  
 Lock-to-lock time 4.00s  
 Curb to Curb Turning Radius 7.800m

**LEGEND**



Ordnance Survey Ireland Licence No. EN 0003721  
 © Ordnance Survey Ireland/Government of Ireland

© PUNCH Consulting Engineers  
 This drawing and any design herein is the copyright of the Consultants and must not be reproduced without their written consent.  
 All drawings remain the property of the Consultants.  
 Figured dimension only to be taken from this drawing.  
 Consultants to be informed immediately of any discrepancies before work proceeds.



Rev	Amendment	By	Date	Rev	Amendment	By	Date	Client:

**PUNCH**  
 consulting engineers  
 Dublin | Limerick | Cork | Galway | Glasgow

Project: GREENPARK HOUSING	
Title: AUTOTRACK SIMULATIONS	
Drawn: C.Nolan	Date drawn: 2021-09-23
Project No: 191325	Model Ref: 191325-PUNCH-XX-XX-M2-C-0701
Scale @ A1: 1:250	Document No: 191325-PUNCH-XX-XX-DR-C-0701
Technician Check: C.Nolan	Engineer Check: D.Gallery
Approved: D.Gallery	Drawing Status: PLANNING
Revision No: PLO	

97 Henry Street, Limerick, V94 YC2H  
 t+353 61 221 200 | w punchconsulting.com