






- GENERAL NOTES:**
- DO NOT SCALE. ALL DIMENSIONS ON DRAWINGS ARE IN MILLIMETERS UNLESS NOTED OTHERWISE. USE FIGURED DIMENSIONS ONLY.
  - THIS DRAWING IS TO BE READ IN CONJUNCTION WITH ALL OTHER WORKS REQUIREMENTS

**AUTOTRACK LEGEND**

- VEHICLE MOVING FORWARD 
- VEHICLE IN REVERSE 

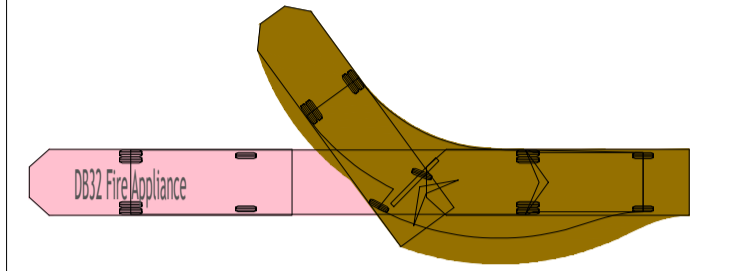


D832 Fire Appliance	8.680m
Overall Length	2.180m
Overall Width	2.452m
Min Body Ground Clearance	6.337m
Max Track Width	2.121m
Lock-to-lock time	6.00s
Curb to Curb Turning Radius	7.910m

**LEGEND**

- SITE BOUNDARY 

Ordnance Survey Ireland Licence No. EN 0003721  
© Ordnance Survey Ireland/Government of Ireland

**PUNCH Consulting Engineers**  
This drawing and any design hereon is the copyright of the Consultants and must not be reproduced without their written consent. Drawings remain the property of the Consultants. A red dimension only to be taken from this drawing. Consultants to be informed immediately of any discrepancies before work proceeds.

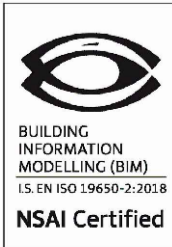

Rev	Amendment	By	Date	Rev	Amendment	By	Date	Client:

**PUNCH**  
consulting engineers  
Dublin | Limerick | Cork | Galway | Glasgow

Project: GREENPARK HOUSING		Title: AUTOTRACK SIMULATIONS	
Drawn: C.Nolan	Date drawn: 2021-09-22	Technician Check: C.Nolan	Engineer Check: D.Gallery
Project No: 191325	Model Ref: 191325-PUNCH-XX-XX-M2-C-0702	Approved: D.Gallery	Drawing Status: PLANNING
Scale @ A3: 1:250	Document No: 191325-PUNCH-XX-XX-DR-C-0702	Revision No: PLO	

97 Henry Street, Limerick, V94 YC2H  
t +353 61 221 200 | w punchconsulting.com