

- GENERAL NOTES:**
- DO NOT SCALE. ALL DIMENSIONS ON DRAWINGS ARE IN MILLIMETERS UNLESS NOTED OTHERWISE. USE FIGURED DIMENSIONS ONLY.
 - THIS DRAWING IS TO BE READ IN CONJUNCTION WITH ALL OTHER WORKS REQUIREMENTS

AUTOTRACK LEGEND

VEHICLE MOVING FORWARD

VEHICLE IN REVERSE

DB32 Fire Appliance


Overall Length	8.680m
Overall Width	2.180m
Overall Body Height	3.452m
Min Body Ground Clearance	0.337m
Max Track Width	2.121m
Lock-to-lock time	6.00s
Curb to Curb Turning Radius	7.910m

LEGEND

SITE BOUNDARY

Ordnance Survey Ireland Licence No. EN 0003721
© Ordnance Survey Ireland / Government of Ireland

© PUNCH Consulting Engineers
This drawing and any design herein is the copyright of the Consultants and must not be reproduced without their written consent.
All drawings remain the property of the Consultants.
Figured dimension only to be taken from this drawing.
Consultants to be informed immediately of any discrepancies before work proceeds.

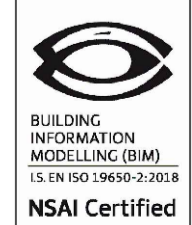

Rev	Amendment	By	Date	Rev	Amendment	By	Date	Client:

PUNCH
consulting engineers
Dublin | Limerick | Cork | Galway | Glasgow

97 Henry Street, Limerick, V94 YC2H
t+353 61 221 200 | w punchconsulting.com

Project: GREENPARK HOUSING			
Title: AUTOTRACK SIMULATIONS			
Drawn: C.Nolan	Date drawn: 2021-09-22	Technician Check: C.Nolan	Engineer Check: D.Gallery
Project No: 191325	Model Ref: 191325-PUNCH-XX-XX-M2-C-0703	Drawing Status: PLANNING	Revision No: PLO
Scale @ A1: 1:250	Document Ref: 191325-PUNCH-XX-XX-DR-C-0703		