
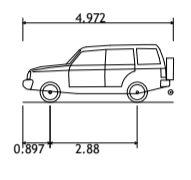
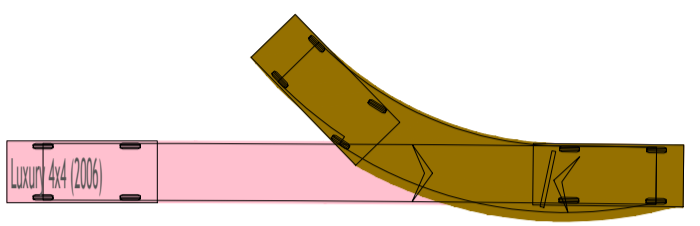


- GENERAL NOTES:**
- DO NOT SCALE. ALL DIMENSIONS ON DRAWINGS ARE IN MILLIMETERS UNLESS NOTED OTHERWISE. USE FIGURED DIMENSIONS ONLY.
 - THIS DRAWING IS TO BE READ IN CONJUNCTION WITH ALL OTHER WORKS REQUIREMENTS

AUTOTRACK LEGEND

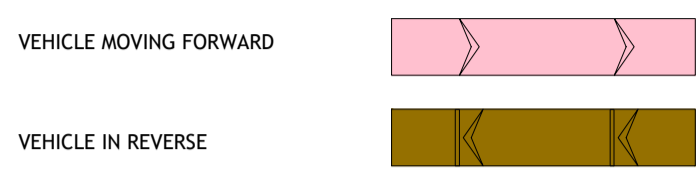

Luxury 4x4 (2006)	4.972m
Overall Length	2.054m
Overall Width	1.905m
Overall Body Height	0.275m
Min Body Ground Clearance	1.884m
Max Track Width	4.00s
Lock-to-lock time	5.800m
Curb to Curb Turning Radius	

LEGEND



Ordnance Survey Ireland Licence No. EN 0003721
© Ordnance Survey Ireland/Government of Ireland

© PUNCH Consulting Engineers
This drawing and any design hereon is the copyright of the Consultants and must not be reproduced without their written consent.
All drawings remain the property of the Consultants.
Figured dimension only to be taken from this drawing.
Consultants to be informed immediately of any discrepancies before work proceeds.



Rev	Amendment	By	Date	Rev	Amendment	By	Date	Client:



Project: GREENPARK HOUSING			
Title: AUTOTRACK SIMULATIONS			
Drawn: C.Nolan	Date drawn: 2021-09-22	Technician Check: C.Nolan	Engineer Check: D.Gallery
Project No: 191325	Model Ref: 191325-PUNCH-XX-XX-M2-C-0704	Drawing Status: PLANNING	Revision No: PLO
Scale @ A1: 1:250	Document Ref: 191325-PUNCH-XX-XX-DR-C-0704	Revision No: PLO	

97 Henry Street, Limerick, V94 YC2H
t +353 61 221 200 | w punchconsulting.com