



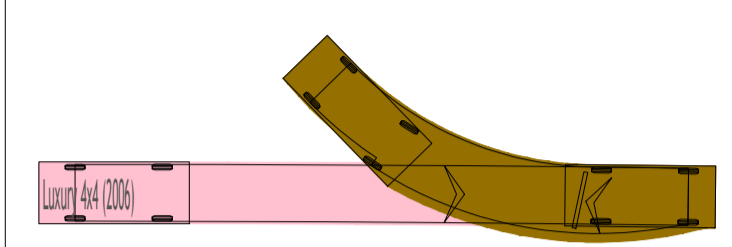

- GENERAL NOTES:**
- DO NOT SCALE. ALL DIMENSIONS ON DRAWINGS ARE IN MILLIMETERS UNLESS NOTED OTHERWISE. USE FIGURED DIMENSIONS ONLY.
 - THIS DRAWING IS TO BE READ IN CONJUNCTION WITH ALL OTHER WORKS REQUIREMENTS

AUTOTRACK LEGEND

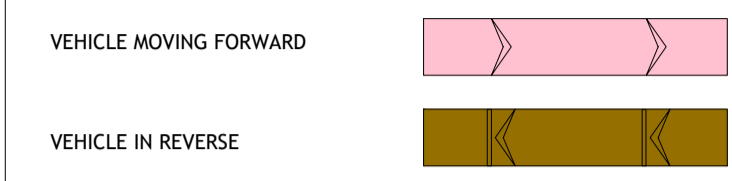

Luxury 4x4 (2006)	4.972m
Overall Length	2.035m
Overall Width	1.905m
Overall Body Height	0.725m
Min Body Ground Clearance	1.884m
Max Track Width	4.00m
Lock-to-lock time	5.800m
Curb to Curb Turning Radius	

LEGEND



© PUNCH Consulting Engineers
 This drawing and any design herein is the copyright of the Consultants and must not be reproduced without their written consent.
 All drawings remain the property of the Consultants.
 Figured dimension only to be taken from this drawing.
 Consultants to be informed immediately of any discrepancies before work proceeds.



Rev	Amendment	By	Date	Rev	Amendment	By	Date	Client:



Project: GREENPARK HOUSING	
Title: AUTOTRACK SIMULATIONS	
Drawn: C.Nolan	Date drawn: 2021-09-22
Project No: 191325	Model Ref: 191325-PUNCH-XX-XX-M2-C-0705
Scale @ A1: 1:250	Document Ref: 191325-PUNCH-XX-XX-DR-C-0705
Technician Check: C.Nolan	Engineer Check: D.Gallery
Approved: D.Gallery	Drawing Status: PLANNING
Revision No: PLO	

Ordnance Survey Ireland Licence No. EN 0003721
 © Ordnance Survey Ireland / Government of Ireland