

LEGEND


5.5m WIDE MACADAM SURFACE (LINK STREET - 125mm KERB)	
5m WIDE MACADAM SURFACE (LOCAL STREET - 75mm KERB)	
5m WIDE MACADAM IMPRINTED SURFACE (LOCAL STREET - 75mm KERB)	

Car Park

Link Street 2

Ordnance Survey Ireland Licence No. EN 0003721
© Ordnance Survey Ireland/Government of Ireland

© PUNCH Consulting Engineers
This drawing and any design hereon is the copyright of the Consultants and must not be reproduced without their written consent.
All drawings remain the property of the Consultants.
Figured dimension only to be taken from this drawing.
Consultants to be informed immediately of any discrepancies before work proceeds.

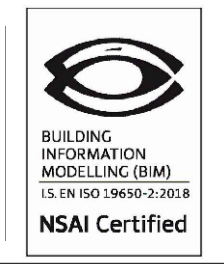

Rev	Amendment	By	Date	Rev	Amendment	By	Date	Client:

PUNCH
consulting engineers
Dublin | Limerick | Cork | Galway | Glasgow

97 Henry Street, Limerick, V94 YC2H
t +353 61 221 200 | w punchconsulting.com

Project: GREENPARK HOUSING			
Title: PROPOSED ROAD LAYOUT (SHEET 1 OF 3)			
Drawn: C. Nolan	Date drawn: 2021-09-22	Technician Check: P.J. Mulcahy	Approved: Donal Gallery
Project No: 191325	Model Ref: 191325-PUNCH-XX-XX-M2-C-0401	Donal Gallery	Donal Gallery
Scale @ A1: As Shown	Document No: 191325-PUNCH-XX-XX-DR-C-0401	PLANNING	Revision No: PL0