


- LEGEND**
- SITE BOUNDARY —
 - PROPOSED INFILTRATION TRENCH - - -
 - PROPOSED SWALE DRAINAGE —
 - PROPOSED GREEN ROOF ▨
 - PROPOSED PERMEABLE SURFACING ▨
 - PROPOSED TREE PIT ●
 - PROPOSED RAIN GARDEN ●

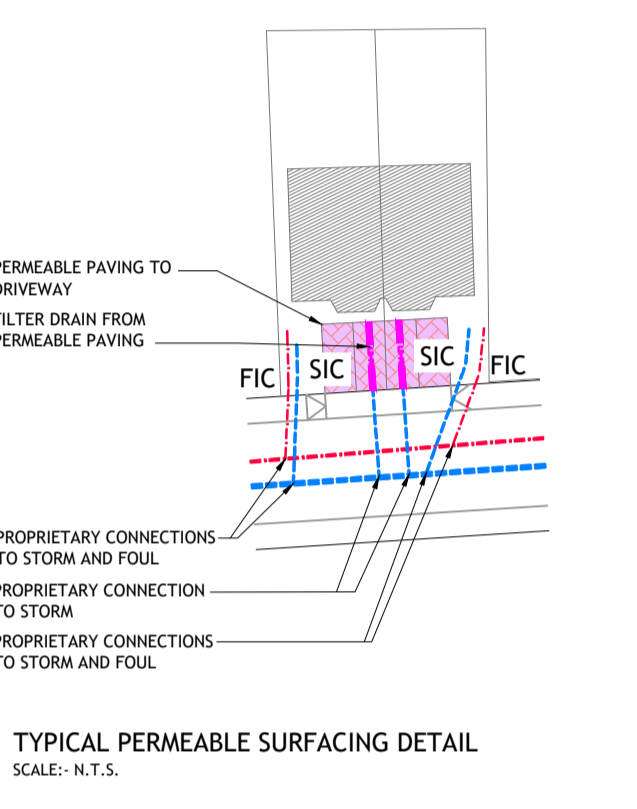

Ordnance Survey Ireland Licence No. EN 0003721
© Ordnance Survey Ireland/Government of Ireland

© PUNCH Consulting Engineers
This drawing and any design hereon is the copyright of the Consultants and must not be reproduced without their written consent.
All drawings remain the property of the Consultants.
Figured dimension only to be taken from this drawing.
Consultants to be informed immediately of any discrepancies before work proceeds.



Rev	Amendment	By	Date	Rev	Amendment	By	Date	Client:
PRO	PRELIMINARY ISSUE	CN	2021-03-26					
PR1	LAYOUT UPDATED	CN	2021-05-04					
PR2	LAYOUT UPDATED	CN	2021-08-27					

Rev	Amendment	By	Date	Rev	Amendment	By	Date	Client:



Project: GREENPARK HOUSING			
Title: SUDs DETAILS (SHEET 1 OF 3)			
Drawn: C. Nolan	Date drawing: 2021-09-22	Technician Check: E. Nolan	Engineer Check: D. Galley
Project No: 191325	Model Ref: 191325-PUNCH-XX-XX-M2-C-0150	Drawing Status: PLANNING	Revision No: PL0
Scale @ A1: 1:500	Document No: 191325-PUNCH-XX-XX-DR-C-0150		