

**SAFETY, HEALTH & ENVIRONMENTAL INFORMATION**

IN ADDITION TO THE HAZARDS / RISKS NORMALLY ASSOCIATED WITH THE TYPES OF WORK DETAILED ON THIS DRAWING, NOTE THE FOLLOWING:

**SIGNIFICANT RESIDUAL RISKS:**

- SERVICES AT HIGH LEVEL (WITHIN CEILINGS, VOIDS ETC.) - INJURY DUE TO RISK OF FALLING
- WORKING IN CONFINED SPACES - CLAUSTROPHOBIA, INJURY DUE TO SPACE RESTRICTIONS.

**ACTION TO BE TAKEN:**

- INSTALLER TO ABIDE BY THE "WORKING AT HEIGHT REGULATIONS" AND USE OF THE CORRECT LIFTING PLANT, SUPPORT EQUIPMENT AND PPE.
- USE OF THE CORRECT PPE AND PREFERABLY WORK WITH ANOTHER COLLEAGUE AT ALL TIMES.

**DIMENSIONS:**  
FIGURED DIMENSIONS TO BE TAKEN IN REFERENCE TO SCALED DIMENSIONS. ALL DIMENSIONS ARE TO BE VERIFIED ON SITE PRIOR TO WORK COMMENCING.

**DISCREPANCIES:**  
ANY DISCREPANCY IS TO BE REFERRED TO CONSULTANT BEFORE PROCEEDING.

**COPYRIGHT:**  
THIS DRAWING IS ISSUED ON THE CONDITION THAT IT IS NOT COPIED OR DISCLOSED TO ANY OTHER UNAUTHORISED PERSON WITHOUT THE PRIOR CONSENT OF "WOODSPS".

**RELATED DOCUMENTS:**  
THIS DRAWING SHALL BE READ IN CONJUNCTION WITH THE WRITTEN SPECIFICATION WHERE APPROPRIATE.

**LEGEND**

	<p><b>FITTING TYPE:</b> Type A  <b>MANUFACTURE:</b> Micro Plus Germany  <b>PRODUCT:</b> MPIC 16-15W  <b>MOUNTING:</b> 4m OCTAGONAL COLUMN  <b>LUMINOUS FLUX:</b> 3,000(lm)  <b>IP RATING:</b> IP 67  <b>CLOUR:</b> GRAYITE  <b>DIMENSIONS:</b> LENGTH: 540mm          WIDTH: 255mm          HEIGHT: 300mm</p> <p>No. in Project: 55</p>
	<p><b>FITTING TYPE:</b> Type B  <b>MANUFACTURE:</b> Micro Plus Germany  <b>PRODUCT:</b> MPIC 16-15W  <b>MOUNTING:</b> 6m OCTAGONAL COLUMN  <b>LUMINOUS FLUX:</b> 4,500(lm)  <b>IP RATING:</b> IP 67  <b>CLOUR:</b> GRAYITE  <b>DIMENSIONS:</b> LENGTH: 540mm          WIDTH: 255mm          HEIGHT: 300mm</p> <p>No. in Project: 86</p>
	<p><b>FITTING TYPE:</b> Type C  <b>MANUFACTURE:</b> Micro Plus Germany  <b>PRODUCT:</b> MPIC 16-40W  <b>MOUNTING:</b> 8m OCTAGONAL COLUMN  <b>LUMINOUS FLUX:</b> 6,000(lm)  <b>IP RATING:</b> IP 67  <b>CLOUR:</b> GRAYITE  <b>DIMENSIONS:</b> LENGTH: 540mm          WIDTH: 255mm          HEIGHT: 300mm</p> <p>No. in Project: 16</p>
	<p><b>FITTING TYPE:</b> Photocell  <b>MANUFACTURE:</b> Chance Controls  <b>PRODUCT:</b> Long Life Photocell  <b>MOUNTING:</b> Nema Socket  <b>LUMEN:</b> N/A  <b>CLOUR TEMP:</b> 3000K  <b>IP RATING:</b> IP 67  <b>CLOUR:</b> BLACK  <b>DIMENSIONS:</b> LENGTH: N/A          WIDTH: N/A          HEIGHT: N/A</p> <p>No. in Project: 157</p>

**SITE SPECIFIC NOTES**

- ALL ELECTRICAL INSTALLATION TO BE IN ACCORDANCE NATIONAL RULES OF ELECTRICAL INSTALLATIONS I.S. 10101 OR THE LATEST AMENDMENT AT THE TIME OF CONSTRUCTION
- LUMINARIES TO BE FITTED ON 4, 6 & 8 METER OCTAGONAL GALVANIZED STEEL COLUMNS.

Rev	Description	Date	Dm	Chk
P-02	FOR PLANNING	23/09/21	POT	KM
P-01	FOR PLANNING	25/08/21	POT	KM



**STATUS:** PLANNING

**CLIENT:** VOYAGE PROPERTY LIMITED



**PROJECT:** GREENPARK, DOCK RD, LIMERICK

**DRAWING TITLE:** PUBLIC LIGHTING LUX LEVELS AREA B

**SCALE (@ A1):** 1-500

**DRAWING NUMBER:** 114-1000-GP-E101

**Revision:** P-02

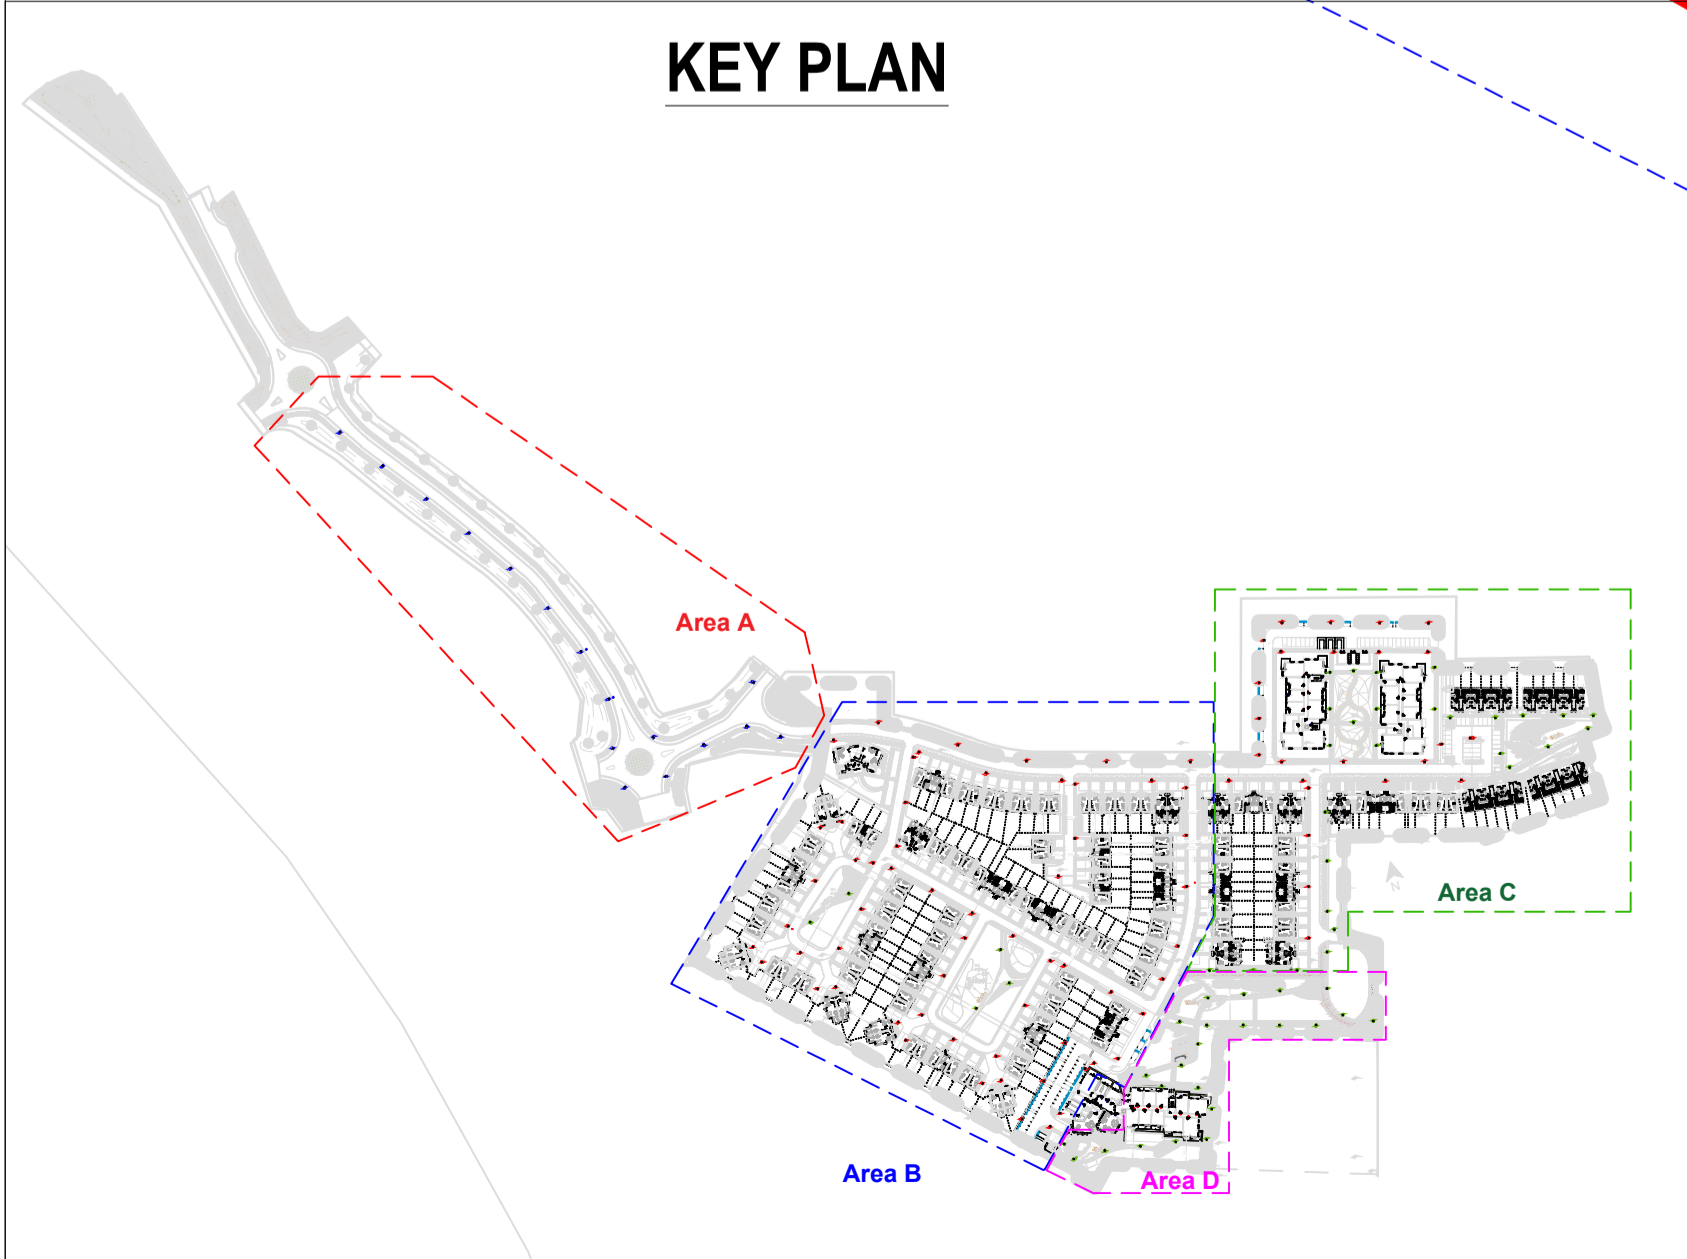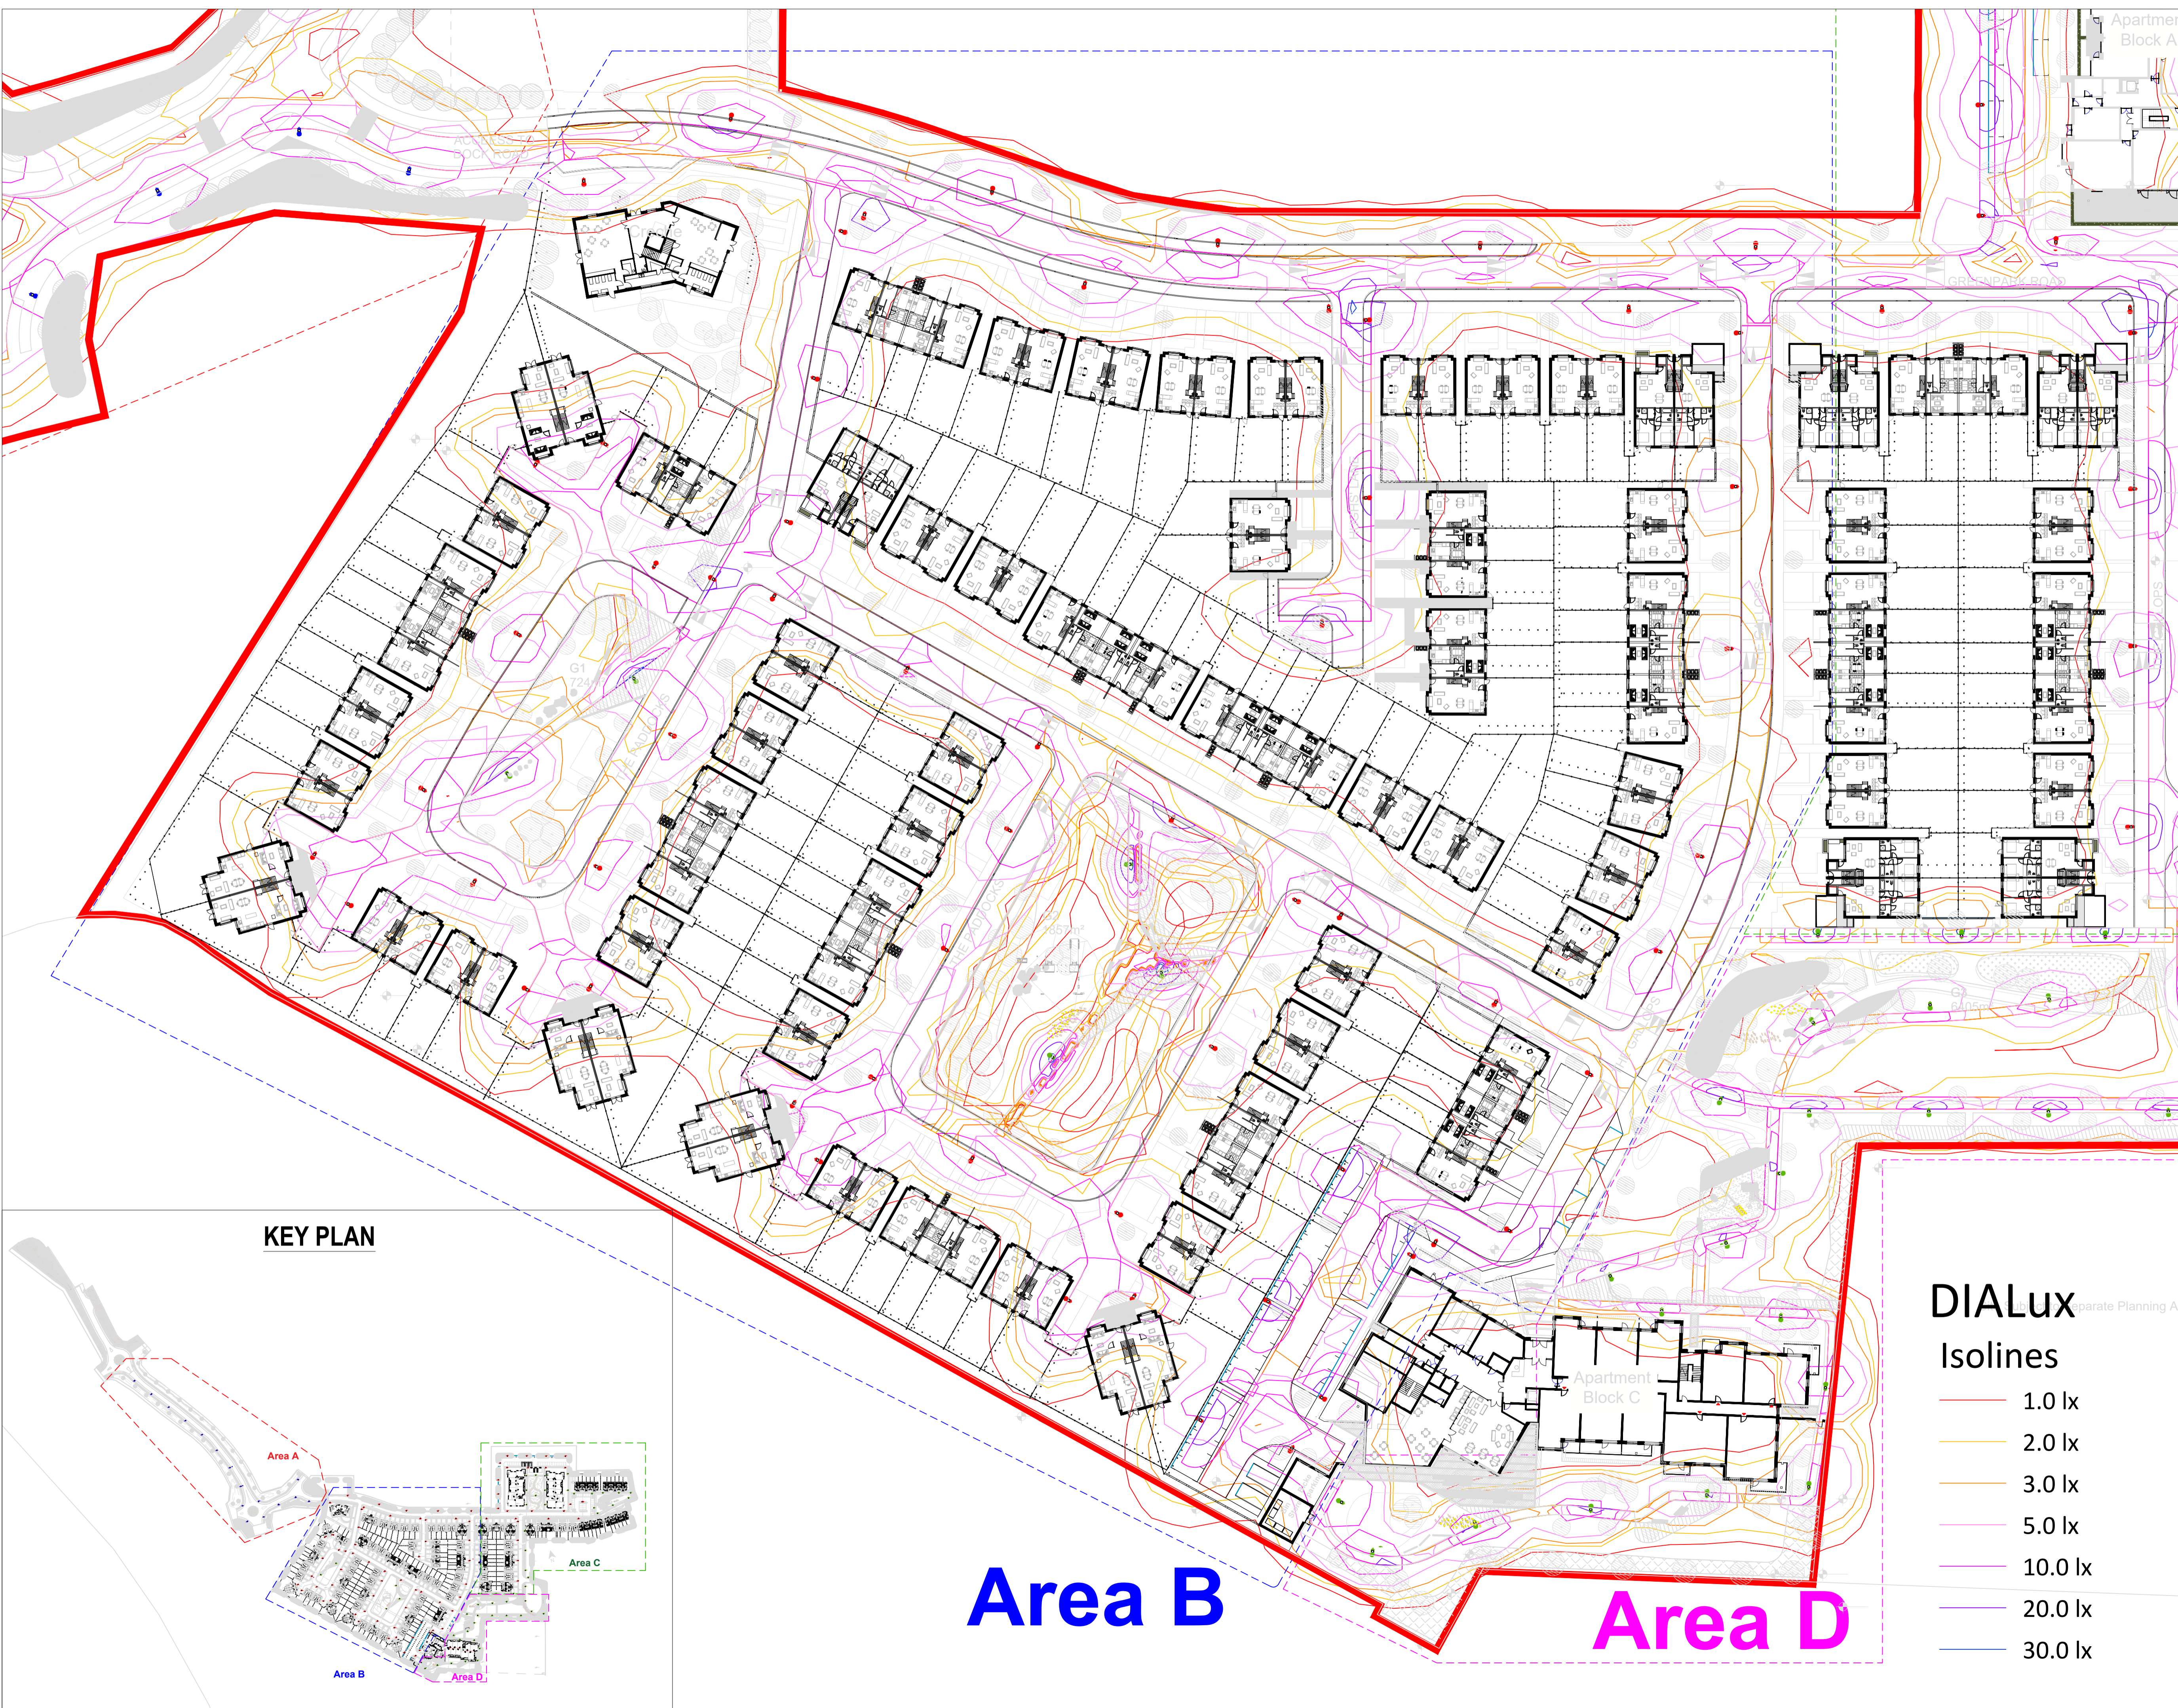

**DIALux Isolines**

- 1.0 lx
- 2.0 lx
- 3.0 lx
- 5.0 lx
- 10.0 lx
- 20.0 lx
- 30.0 lx

**Area B**

**Area D**