

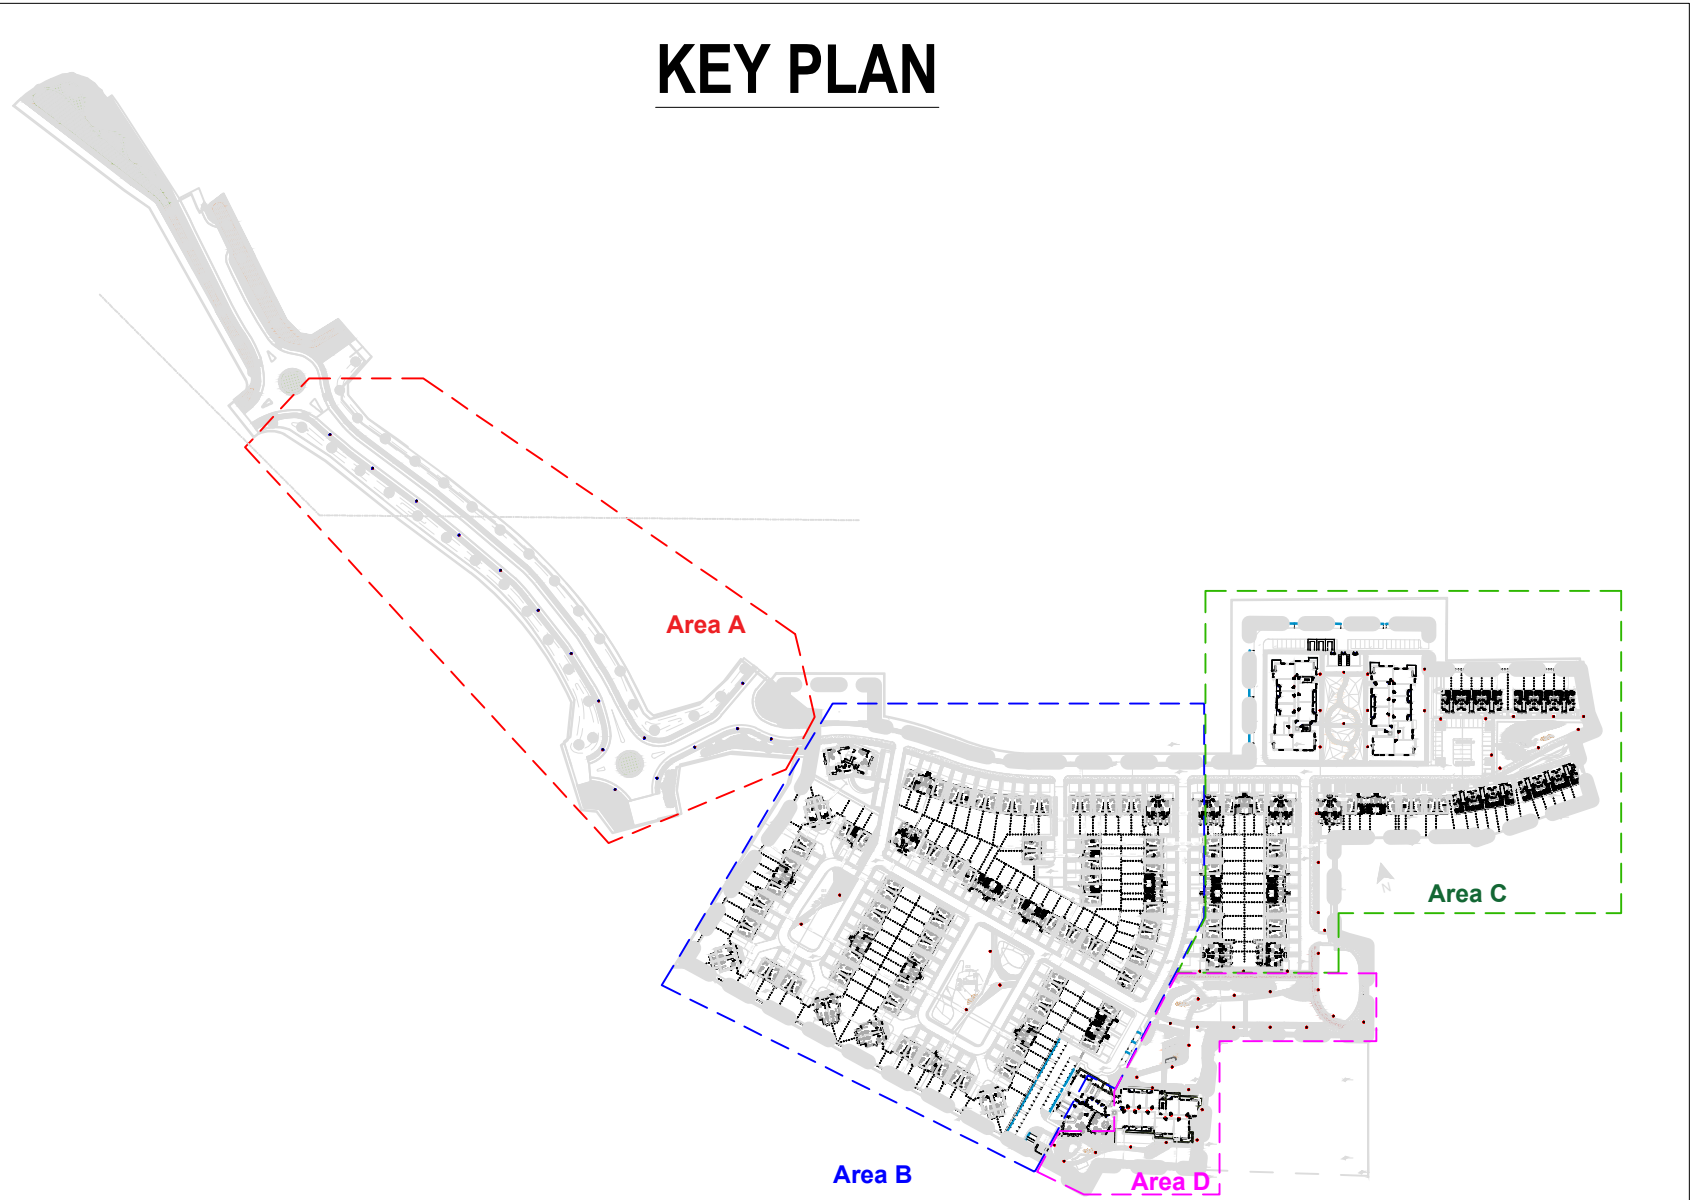
Area B

Area D

Area C

DIALux
Isolines

- 1.0 lx
- 2.0 lx
- 3.0 lx
- 5.0 lx
- 10.0 lx
- 20.0 lx
- 30.0 lx



SAFETY, HEALTH & ENVIRONMENTAL INFORMATION

IN ADDITION TO THE HAZARDS / RISKS NORMALLY ASSOCIATED WITH THE TYPES OF WORK DETAILED ON THIS DRAWING, NOTE THE FOLLOWING:

SIGNIFICANT RESIDUAL RISKS:

1. SERVICES AT HIGH LEVEL (WITHIN CEILINGS, VOIDS ETC.) - INJURY DUE TO RISK OF FALLING
2. WORKING IN CONFINED SPACES - CLAUSTROPHOBIA, INJURY DUE TO SPACE RESTRICTIONS.

ACTION TO BE TAKEN:

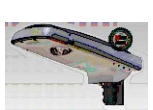


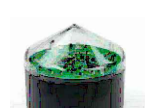
1. INSTALLER TO ABIDE BY THE "WORKING AT HEIGHT REGULATIONS" AND USE OF THE CORRECT LIFTING PLANT, SUPPORT EQUIPMENT AND PPE.
2. USE OF THE CORRECT PPE AND PREFERABLY WORK WITH ANOTHER COLLEAGUE AT ALL TIMES.

DIMENSIONS
FIGURED DIMENSIONS TO BE TAKEN IN PREFERENCE TO SCALED DIMENSIONS. ALL DIMENSIONS ARE TO BE VERIFIED ON SITE PRIOR TO WORK COMMENCING.

DISCREPANCIES
ANY DISCREPANCY IS TO BE REFERRED TO CONSULTANT BEFORE PROCEEDING.

COPYRIGHT
THIS DRAWING IS ISSUED ON THE CONDITION THAT IT IS NOT COPIED OR DISCLOSED TO ANY OTHER UNAUTHORISED PERSON WITHOUT THE PRIOR CONSENT OF "WOODSPS".

RELATED DOCUMENTS
THIS DRAWING SHALL BE READ IN CONJUNCTION WITH THE WRITTEN SPECIFICATION WHERE APPROPRIATE

LEGEND																					
	<table><tr><td>FITTING TYPE</td><td>Type A</td></tr><tr><td>MANUFACTURE</td><td>Micro Plus Germany</td></tr><tr><td>PRODUCT</td><td>MPG 1N-15W</td></tr><tr><td>MOUNTING</td><td>4m OCTAGONAL COLUMNS</td></tr><tr><td>LUMINOUS</td><td>Flux 3 000(lm)</td></tr><tr><td>IP RATING</td><td>IP 67</td></tr><tr><td>CLOUR</td><td>GRAFFITE</td></tr><tr><td>DIMENSIONS</td><td>LENGTH 540mm WIDTH 255mm HEIGHT 100mm</td></tr><tr><td>No. in Project</td><td>55</td></tr></table>	FITTING TYPE	Type A	MANUFACTURE	Micro Plus Germany	PRODUCT	MPG 1N-15W	MOUNTING	4m OCTAGONAL COLUMNS	LUMINOUS	Flux 3 000(lm)	IP RATING	IP 67	CLOUR	GRAFFITE	DIMENSIONS	LENGTH 540mm WIDTH 255mm HEIGHT 100mm	No. in Project	55		
FITTING TYPE	Type A																				
MANUFACTURE	Micro Plus Germany																				
PRODUCT	MPG 1N-15W																				
MOUNTING	4m OCTAGONAL COLUMNS																				
LUMINOUS	Flux 3 000(lm)																				
IP RATING	IP 67																				
CLOUR	GRAFFITE																				
DIMENSIONS	LENGTH 540mm WIDTH 255mm HEIGHT 100mm																				
No. in Project	55																				
	<table><tr><td>FITTING TYPE</td><td>Type B</td></tr><tr><td>MANUFACTURE</td><td>Micro Plus Germany</td></tr><tr><td>PRODUCT</td><td>MPG 1N-30W</td></tr><tr><td>MOUNTING</td><td>6m OCTAGONAL COLUMNS</td></tr><tr><td>LUMINOUS</td><td>Flux 4 500(lm)</td></tr><tr><td>IP RATING</td><td>IP 67</td></tr><tr><td>CLOUR</td><td>GRAFFITE</td></tr><tr><td>DIMENSIONS</td><td>LENGTH 540mm WIDTH 255mm HEIGHT 100mm</td></tr><tr><td>No. in Project</td><td>86</td></tr></table>	FITTING TYPE	Type B	MANUFACTURE	Micro Plus Germany	PRODUCT	MPG 1N-30W	MOUNTING	6m OCTAGONAL COLUMNS	LUMINOUS	Flux 4 500(lm)	IP RATING	IP 67	CLOUR	GRAFFITE	DIMENSIONS	LENGTH 540mm WIDTH 255mm HEIGHT 100mm	No. in Project	86		
FITTING TYPE	Type B																				
MANUFACTURE	Micro Plus Germany																				
PRODUCT	MPG 1N-30W																				
MOUNTING	6m OCTAGONAL COLUMNS																				
LUMINOUS	Flux 4 500(lm)																				
IP RATING	IP 67																				
CLOUR	GRAFFITE																				
DIMENSIONS	LENGTH 540mm WIDTH 255mm HEIGHT 100mm																				
No. in Project	86																				
	<table><tr><td>FITTING TYPE</td><td>Type C</td></tr><tr><td>MANUFACTURE</td><td>Micro Plus Germany</td></tr><tr><td>PRODUCT</td><td>MPG 1N-40W</td></tr><tr><td>MOUNTING</td><td>8m OCTAGONAL COLUMNS</td></tr><tr><td>LUMINOUS</td><td>Flux 6 000(lm)</td></tr><tr><td>IP RATING</td><td>IP 67</td></tr><tr><td>CLOUR</td><td>GRAFFITE</td></tr><tr><td>DIMENSIONS</td><td>LENGTH 540mm WIDTH 255mm HEIGHT 100mm</td></tr><tr><td>No. in Project</td><td>16</td></tr></table>	FITTING TYPE	Type C	MANUFACTURE	Micro Plus Germany	PRODUCT	MPG 1N-40W	MOUNTING	8m OCTAGONAL COLUMNS	LUMINOUS	Flux 6 000(lm)	IP RATING	IP 67	CLOUR	GRAFFITE	DIMENSIONS	LENGTH 540mm WIDTH 255mm HEIGHT 100mm	No. in Project	16		
FITTING TYPE	Type C																				
MANUFACTURE	Micro Plus Germany																				
PRODUCT	MPG 1N-40W																				
MOUNTING	8m OCTAGONAL COLUMNS																				
LUMINOUS	Flux 6 000(lm)																				
IP RATING	IP 67																				
CLOUR	GRAFFITE																				
DIMENSIONS	LENGTH 540mm WIDTH 255mm HEIGHT 100mm																				
No. in Project	16																				
	<table><tr><td>FITTING TYPE</td><td>Photocell</td></tr><tr><td>MANUFACTURE</td><td>Chavez Endress</td></tr><tr><td>PRODUCT</td><td>Long life Photocell</td></tr><tr><td>MOUNTING</td><td>Nema Socket</td></tr><tr><td>LUMINE</td><td>N/A</td></tr><tr><td>CLOUR TEMP</td><td>3500K</td></tr><tr><td>IP RATING</td><td>IP 67</td></tr><tr><td>CLOUR</td><td>BLACK</td></tr><tr><td>DIMENSIONS</td><td>LENGTH N/A WIDTH N/A HEIGHT N/A</td></tr><tr><td>No. in Project</td><td>157</td></tr></table>	FITTING TYPE	Photocell	MANUFACTURE	Chavez Endress	PRODUCT	Long life Photocell	MOUNTING	Nema Socket	LUMINE	N/A	CLOUR TEMP	3500K	IP RATING	IP 67	CLOUR	BLACK	DIMENSIONS	LENGTH N/A WIDTH N/A HEIGHT N/A	No. in Project	157
FITTING TYPE	Photocell																				
MANUFACTURE	Chavez Endress																				
PRODUCT	Long life Photocell																				
MOUNTING	Nema Socket																				
LUMINE	N/A																				
CLOUR TEMP	3500K																				
IP RATING	IP 67																				
CLOUR	BLACK																				
DIMENSIONS	LENGTH N/A WIDTH N/A HEIGHT N/A																				
No. in Project	157																				

MP-(1-9)

SITE SPECIFIC NOTES

1. ALL ELECTRICAL INSTALLATION TO BE IN ACCORDANCE NATIONAL RULES OF ELECTRICAL INSTALLATIONS I.S.10101 OR THE LATEST AMENDMENT AT THE TIME OF CONSTRUCTION.

2. LUMINARIES TO BE FITTED ON 4, 6 & 8 METER OCTAGONAL GALVANIZED STEEL COLUMNS.

P-02	FOR PLANNING	23/09/21	POT	KM
P-01	FOR PLANNING	25/08/21	POT	KM
Rev	Description	Date	Dm	Chk



STATUS: **PLANNING**

CLIENT
VOYAGE PROPERTY LIMITED

PROJECT:
GREENPARK, DOCK RD, LIMERICK

DRAWING TITLE:
PUBLIC LIGHTING LUX LEVELS
AREA D

SCALE (@ A1)	DRAWING NUMBER	Revision:
1-500	114-1000- GP - E103	P-02