

**SAFETY, HEALTH & ENVIRONMENTAL INFORMATION**

IN ADDITION TO THE HAZARDS / RISKS NORMALLY ASSOCIATED WITH THE TYPES OF WORK DETAILED ON THIS DRAWING, NOTE THE FOLLOWING:

- SIGNIFICANT RESIDUAL RISKS:**
- SERVICES AT HIGH LEVEL (WITHIN CEILINGS, VOIDS ETC.) - INJURY DUE TO RISK OF FALLING
  - WORKING IN CONFINED SPACES - CLAUSTROPHOBIA, INJURY DUE TO SPACE RESTRICTIONS.

- ACTION TO BE TAKEN:**
- INSTALLER TO ABIDE BY THE "WORKING AT HEIGHT REGULATIONS" AND USE OF THE CORRECT LIFTING PLANT, SUPPORT EQUIPMENT AND PPE.
  - USE OF THE CORRECT PPE AND PREFERABLY WORK WITH ANOTHER COLLEAGUE AT ALL TIMES.


**DIMENSIONS:**  
FIGURED DIMENSIONS TO BE TAKEN IN PREFERENCE TO SCALED DIMENSIONS. ALL DIMENSIONS ARE TO BE VERIFIED ON SITE PRIOR TO WORK COMMENCING.  
**DISCREPANCIES:**  
ANY DISCREPANCY IS TO BE REFERRED TO CONSULTANT BEFORE PROCEEDING.

**COPYRIGHT:**  
THIS DRAWING IS ISSUED ON THE CONDITION THAT IT IS NOT COPIED OR DISCLOSED TO ANY OTHER UNAUTHORISED PERSON WITHOUT THE PRIOR CONSENT OF "WOODSPS".

**RELATED DOCUMENTS:**  
THIS DRAWING SHALL BE READ IN CONJUNCTION WITH THE WRITTEN SPECIFICATION WHERE APPROPRIATE.

**LEGEND**

	<p><b>FITTING TYPE:</b> Type A <b>MANUFACTURE:</b> Micro Plus Germany <b>PRODUCT:</b> MPG 1N 15W <b>MOUNTING:</b> 4m OCTAGONAL COLUMNS <b>LUMINAIRE:</b> Micro Plus Germany <b>IP RATING:</b> IP 67 <b>COLOUR:</b> GRAYTE <b>DIMENSIONS:</b> LENGTH: 540mm, WIDTH: 255mm, HEIGHT: 300mm <b>No. In Project:</b> 35</p>
	<p><b>FITTING TYPE:</b> Type B <b>MANUFACTURE:</b> Micro Plus Germany <b>PRODUCT:</b> MPG 1N 15W <b>MOUNTING:</b> 4m OCTAGONAL COLUMNS <b>LUMINAIRE:</b> Micro Plus Germany <b>IP RATING:</b> IP 67 <b>COLOUR:</b> GRAYTE <b>DIMENSIONS:</b> LENGTH: 540mm, WIDTH: 255mm, HEIGHT: 300mm <b>No. In Project:</b> 89</p>
	<p><b>FITTING TYPE:</b> Type C <b>MANUFACTURE:</b> Micro Plus Germany <b>PRODUCT:</b> MPG 1N 40W <b>MOUNTING:</b> 8m OCTAGONAL COLUMNS <b>LUMINAIRE:</b> Micro Plus Germany <b>IP RATING:</b> IP 67 <b>COLOUR:</b> GRAYTE <b>DIMENSIONS:</b> LENGTH: 540mm, WIDTH: 255mm, HEIGHT: 300mm <b>No. In Project:</b> 16</p>
	<p><b>FITTING TYPE:</b> Photocell <b>MANUFACTURE:</b> Cloures Ledirect <b>PRODUCT:</b> Long life Photocell <b>MOUNTING:</b> Name Socket <b>IP RATING:</b> N/A <b>COLOUR TEMPERATURE:</b> 3300K <b>COLOUR:</b> BLACK <b>DIMENSIONS:</b> LENGTH: N/A, WIDTH: N/A, HEIGHT: N/A <b>No. In Project:</b> 157</p>

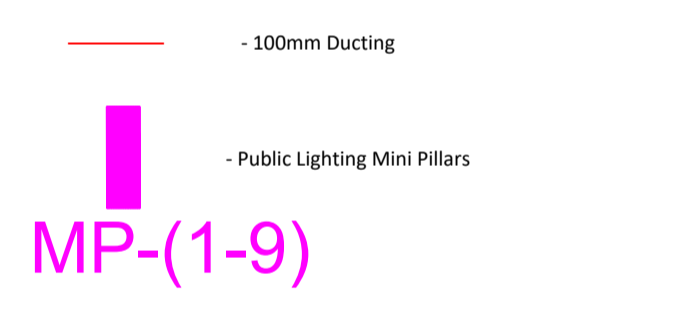

**SITE SPECIFIC NOTES**

- ALL ELECTRICAL INSTALLATION TO BE IN ACCORDANCE NATIONAL RULES OF ELECTRICAL INSTALLATIONS I.S. 10101 OR THE LATEST AMENDMENT AT THE TIME OF CONSTRUCTION.
- LUMINARIES TO BE FITTED ON 4, 6 & 8 METER OCTAGONAL GALVANIZED STEEL COLUMNS.

P-02	FOR PLANNING	23/09/21	POT	KM
P-01	FOR PLANNING	25/08/21	POT	KM
Rev	Description	Date	Drn	CHK




**STATUS:** PLANNING

**CLIENT:** VOYAGE PROPERTY LIMITED

**PROJECT:** GREENPARK, DOCK RD, LIMERICK

**DRAWING TITLE:** PUBLIC LIGHTING MINI PILLARS & DUCTING LOCATIONS AREA D

SCALE (@ A1)	DRAWING NUMBER	Revision:
1-300	114-1000- GP - E203	P-02

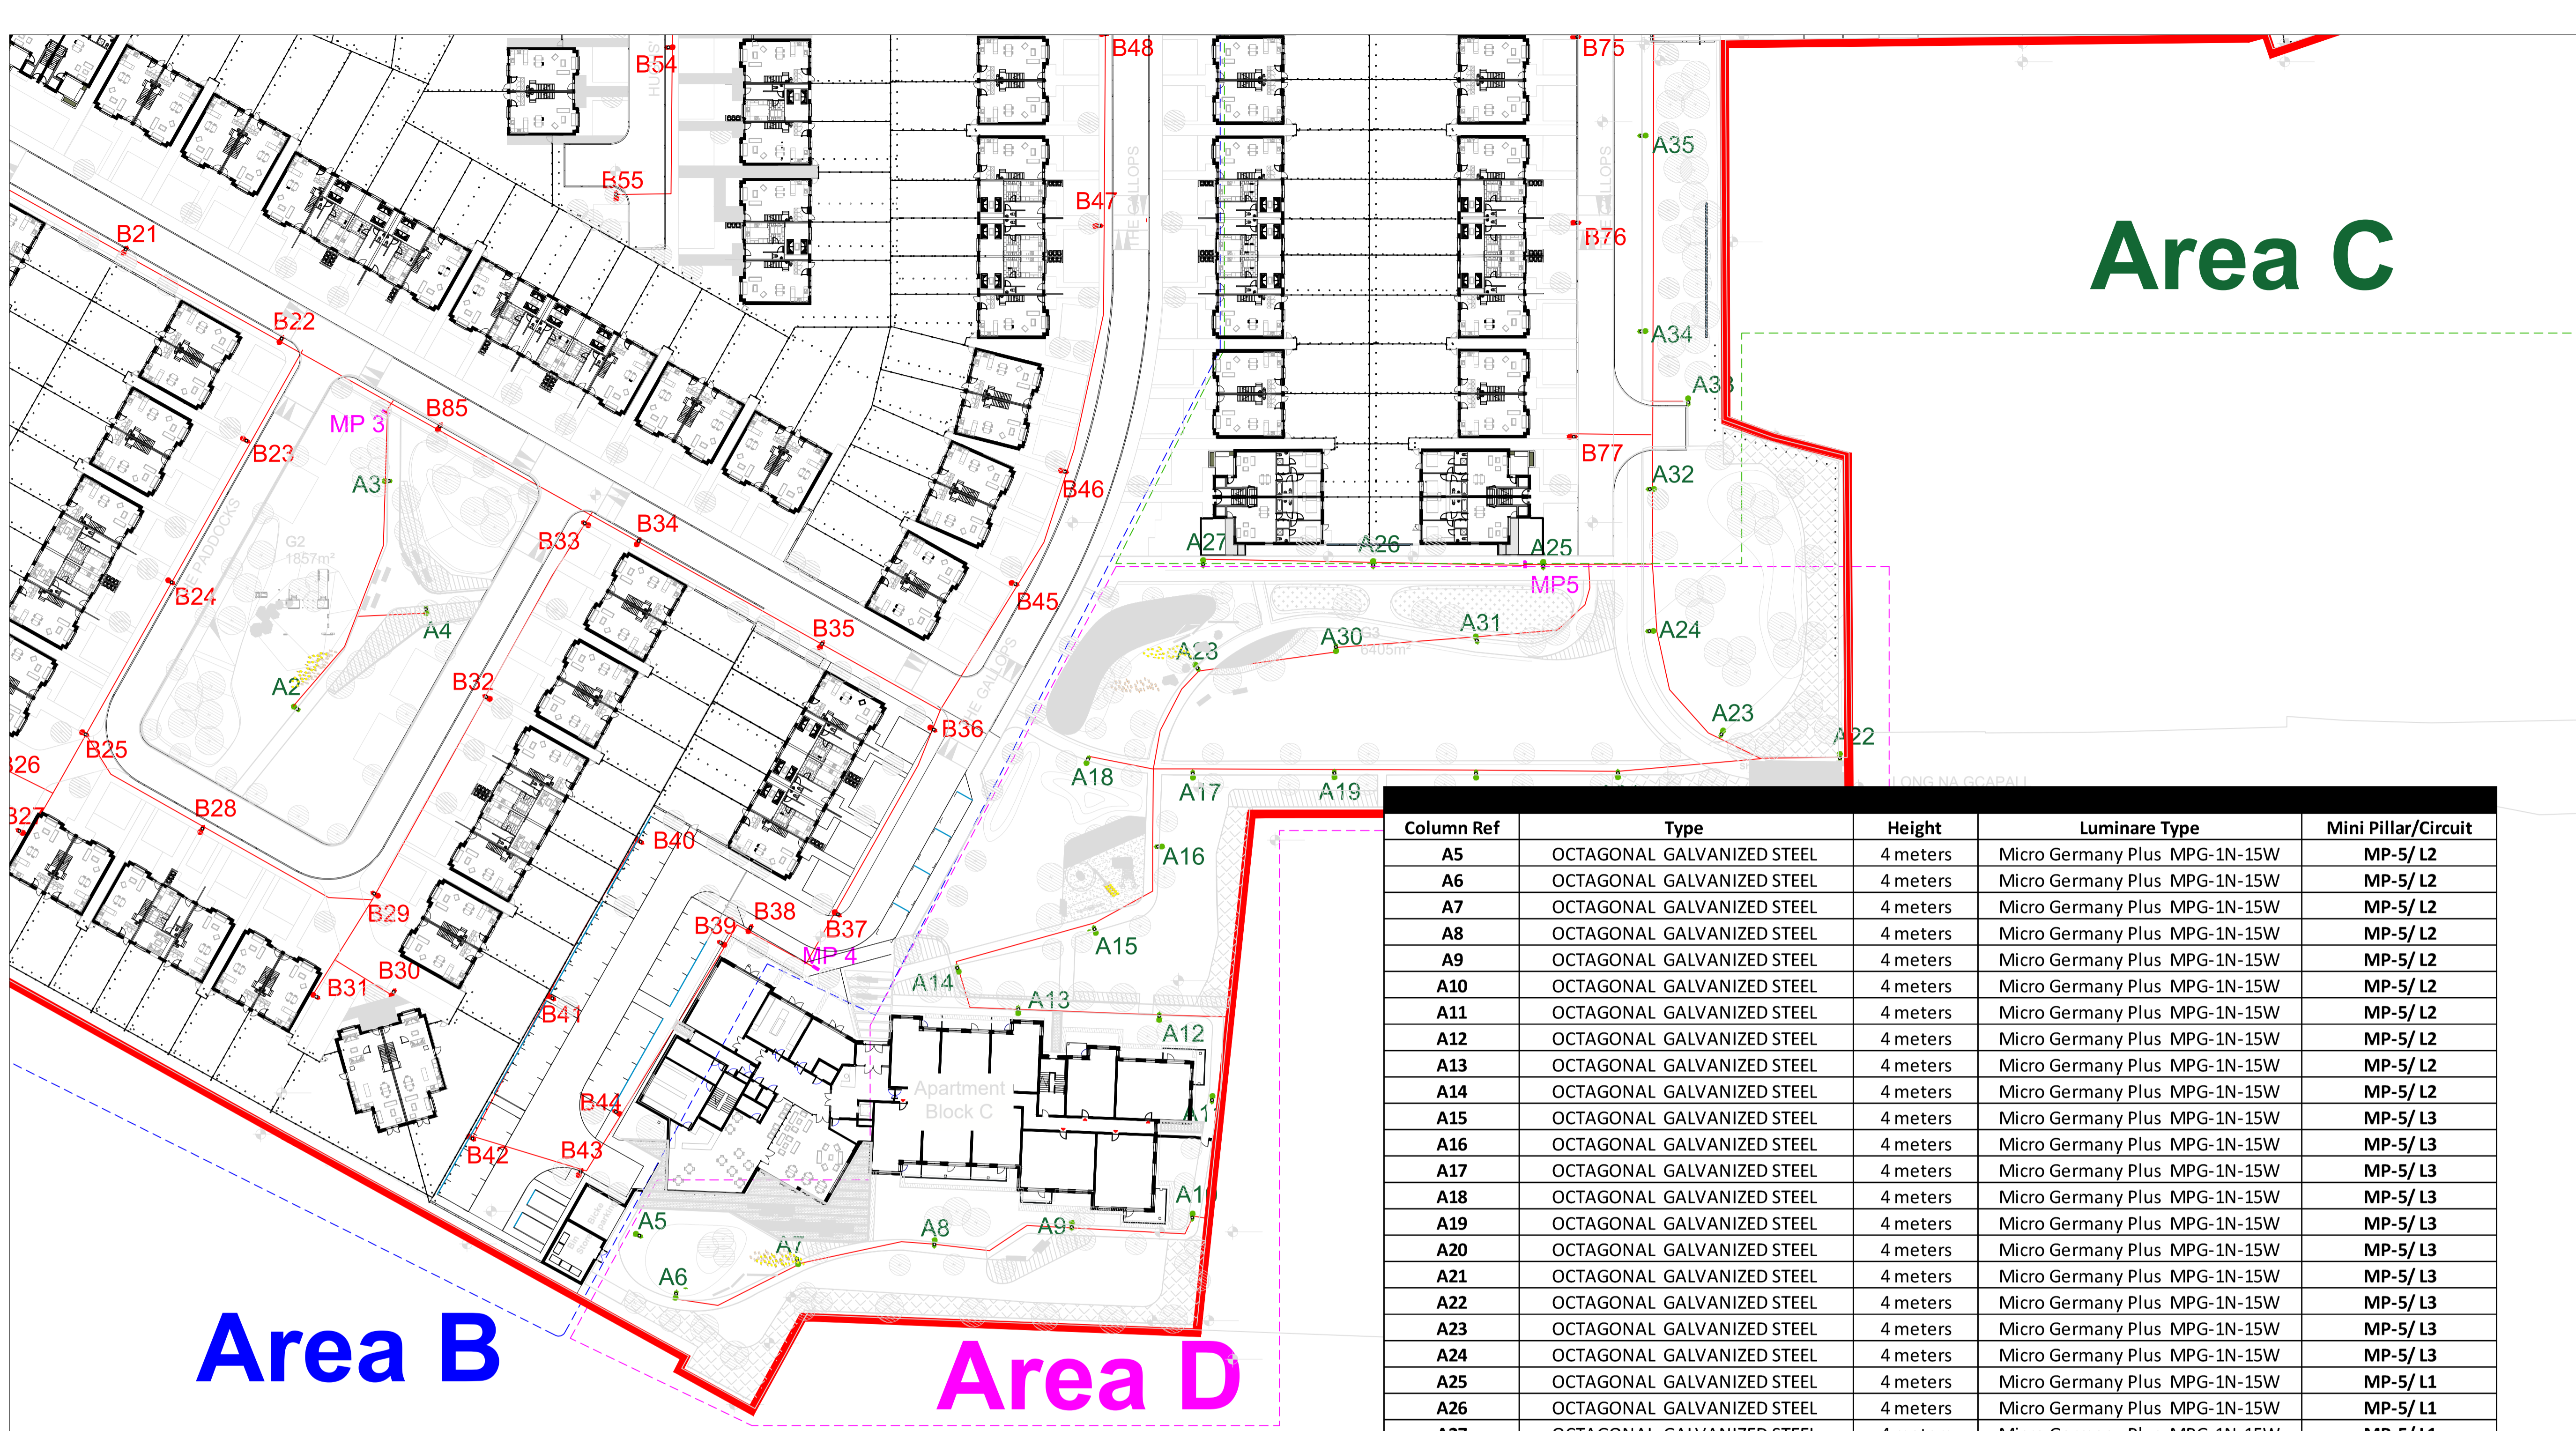

Column Ref	Type	Height	Luminaire Type	Mini Pillar/Circuit
A5	OCTAGONAL GALVANIZED STEEL	4 meters	Micro Germany Plus MPG-1N-15W	MP-5/ L2
A6	OCTAGONAL GALVANIZED STEEL	4 meters	Micro Germany Plus MPG-1N-15W	MP-5/ L2
A7	OCTAGONAL GALVANIZED STEEL	4 meters	Micro Germany Plus MPG-1N-15W	MP-5/ L2
A8	OCTAGONAL GALVANIZED STEEL	4 meters	Micro Germany Plus MPG-1N-15W	MP-5/ L2
A9	OCTAGONAL GALVANIZED STEEL	4 meters	Micro Germany Plus MPG-1N-15W	MP-5/ L2
A10	OCTAGONAL GALVANIZED STEEL	4 meters	Micro Germany Plus MPG-1N-15W	MP-5/ L2
A11	OCTAGONAL GALVANIZED STEEL	4 meters	Micro Germany Plus MPG-1N-15W	MP-5/ L2
A12	OCTAGONAL GALVANIZED STEEL	4 meters	Micro Germany Plus MPG-1N-15W	MP-5/ L2
A13	OCTAGONAL GALVANIZED STEEL	4 meters	Micro Germany Plus MPG-1N-15W	MP-5/ L2
A14	OCTAGONAL GALVANIZED STEEL	4 meters	Micro Germany Plus MPG-1N-15W	MP-5/ L2
A15	OCTAGONAL GALVANIZED STEEL	4 meters	Micro Germany Plus MPG-1N-15W	MP-5/ L3
A16	OCTAGONAL GALVANIZED STEEL	4 meters	Micro Germany Plus MPG-1N-15W	MP-5/ L3
A17	OCTAGONAL GALVANIZED STEEL	4 meters	Micro Germany Plus MPG-1N-15W	MP-5/ L3
A18	OCTAGONAL GALVANIZED STEEL	4 meters	Micro Germany Plus MPG-1N-15W	MP-5/ L3
A19	OCTAGONAL GALVANIZED STEEL	4 meters	Micro Germany Plus MPG-1N-15W	MP-5/ L3
A20	OCTAGONAL GALVANIZED STEEL	4 meters	Micro Germany Plus MPG-1N-15W	MP-5/ L3
A21	OCTAGONAL GALVANIZED STEEL	4 meters	Micro Germany Plus MPG-1N-15W	MP-5/ L3
A22	OCTAGONAL GALVANIZED STEEL	4 meters	Micro Germany Plus MPG-1N-15W	MP-5/ L3
A23	OCTAGONAL GALVANIZED STEEL	4 meters	Micro Germany Plus MPG-1N-15W	MP-5/ L3
A24	OCTAGONAL GALVANIZED STEEL	4 meters	Micro Germany Plus MPG-1N-15W	MP-5/ L3
A25	OCTAGONAL GALVANIZED STEEL	4 meters	Micro Germany Plus MPG-1N-15W	MP-5/ L1
A26	OCTAGONAL GALVANIZED STEEL	4 meters	Micro Germany Plus MPG-1N-15W	MP-5/ L1
A27	OCTAGONAL GALVANIZED STEEL	4 meters	Micro Germany Plus MPG-1N-15W	MP-5/ L1
A28	OCTAGONAL GALVANIZED STEEL	4 meters	Micro Germany Plus MPG-1N-15W	MP-5/ L3
A29	OCTAGONAL GALVANIZED STEEL	4 meters	Micro Germany Plus MPG-1N-15W	MP-5/ L3
A30	OCTAGONAL GALVANIZED STEEL	4 meters	Micro Germany Plus MPG-1N-15W	MP-5/ L3
A31	OCTAGONAL GALVANIZED STEEL	4 meters	Micro Germany Plus MPG-1N-15W	MP-5/ L3

