




LEGEND	
	EXISTING IRISH WATER WATERMAIN
	EXISTING IRISH WATER FIRE HYDRANT
	EXISTING INTERNAL WATERMAIN
	EXISTING HYDRANT
	PROPOSED 150mm DI WATERMAIN
	PROPOSED WATER METER
	PROPOSED SLUICE VALVE
	PROPOSED FIRE HYDRANT
	PROPOSED AIR VALVE

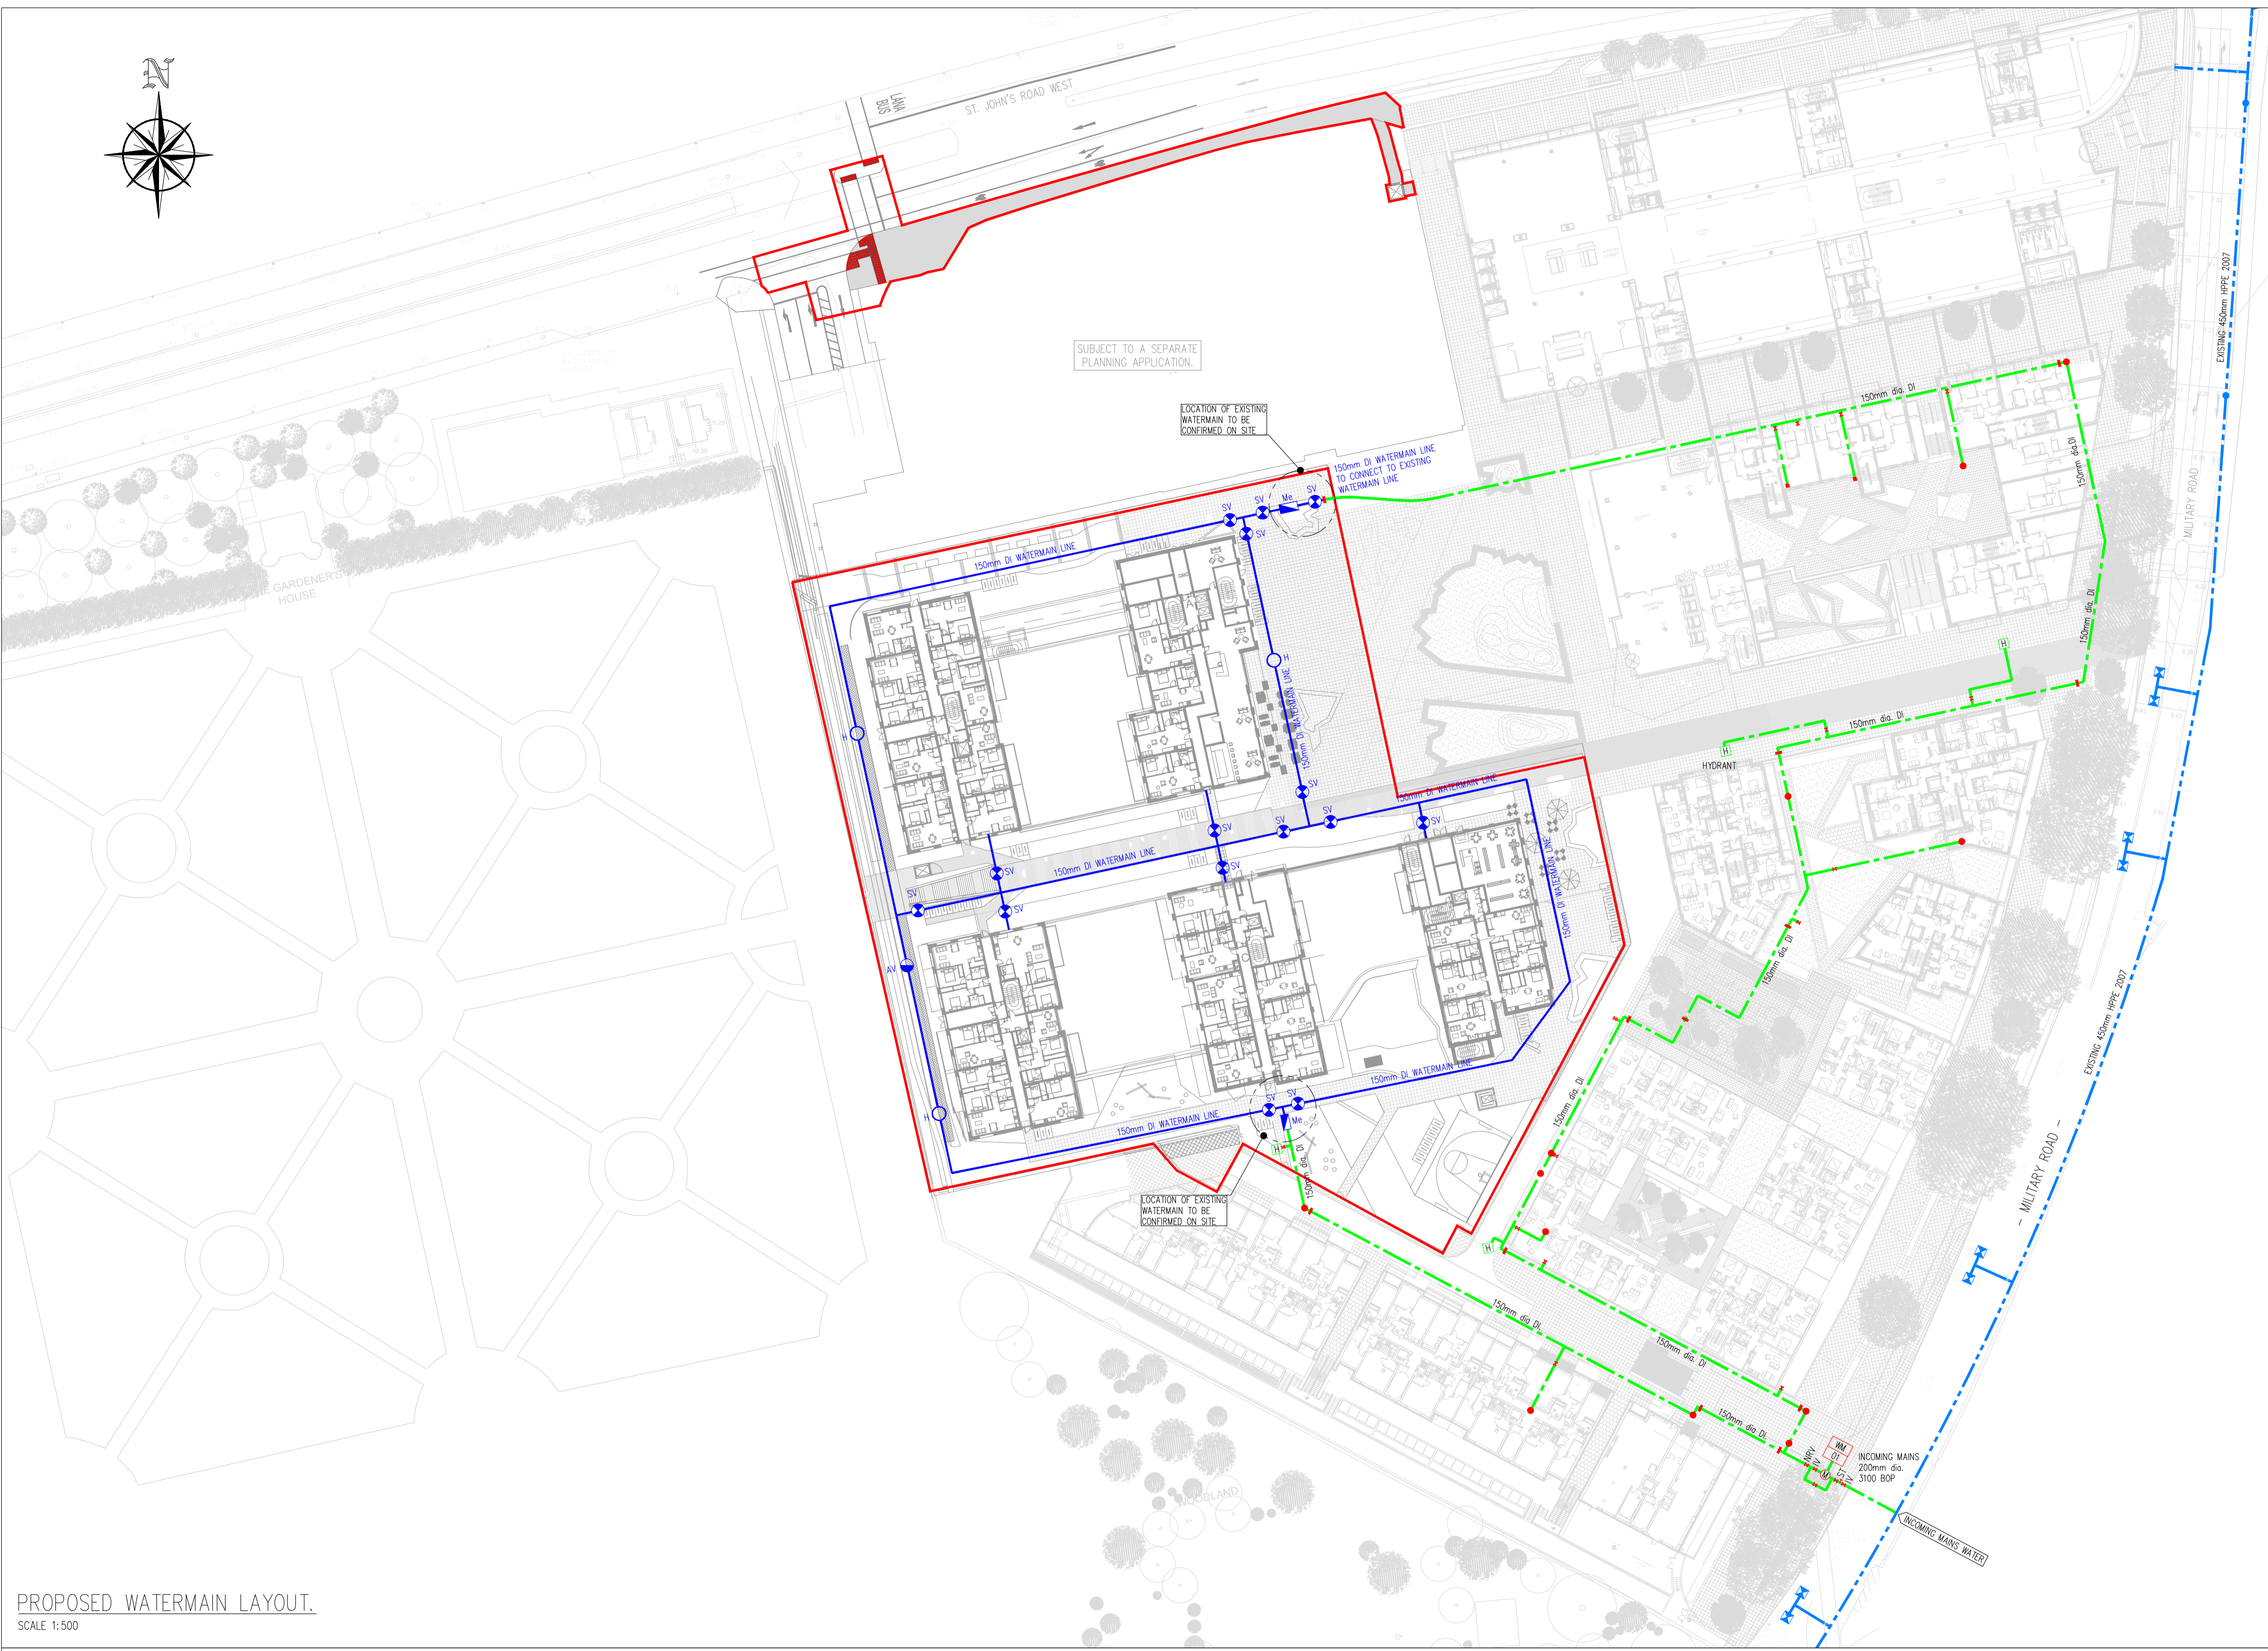

PROPOSED WATERMAIN LAYOUT.
SCALE 1:500

H087

PLANNING DRAWING.
NOT FOR CONSTRUCTION.
ALL LEVELS GIVEN ARE
RELATIVE TO ORDNANCE DATUM.
THIS DRAWING HAS BEEN ISSUED FOR INFORMATION
PURPOSES ONLY AND MUST NOT BE USED
FOR CONSTRUCTION UNDER ANY CIRCUMSTANCES

- NOTES**
- For setting out refer to Architect's drawings.
 - This drawing to be read in conjunction with all other Architectural and Engineering drawings and all other relevant drawings and Specifications.
 - DO NOT SCALE THIS DRAWING. Use figured dimensions only.
 - No part of this document may be reproduced or transmitted in any form or stored in any retrieval system of any nature without the written permission as copyright holder except as agreed for use on the project for which the document was originally issued.
 - Ordnance Survey Ireland Licence Number EN 0074021

Rev. No	Date	REVISION NOTE	Dim. By	Chkd. By
P1	17.09.2021	ISSUED FOR PLANNING STAGE 3	JS	GF

Architect	Reddy Architecture			
Project	HEUSTON SOUTH QUARTER, ST. JOHN'S ROAD WEST, KILMAINHAM			
Title	PROPOSED WATERMAIN LAYOUT			
Dwg. No.	HSQ-CSC-XX-XX-DR-C-0103			
Date	Dim by	Chkd by	Aprvd by	Scale
JULY 2021	JS	NB	DR	1:500 @ A1
Revision				P1

CS Consulting Group
DUBLIN | LONDON | LIMERICK

Head Office
19-22 Dame Street, Dublin 2.
T: +353 (0)1 5480863 F: +353 (0)1 9011355
e: info@csconsulting.ie
w: www.csconsulting.ie

NSAI Certified

Quality Environment Health & Safety

I.S. EN ISO 9001:2008
I.S. EN ISO 14001:2004
I.S. EN ISO 50001:2011
OHSAS 18001:2007