


Notes:
DO NOT SCALE FROM THIS DRAWING. USE FIGURED DIMENSIONS
IN ALL CASES. VERIFY DIMENSIONS ON SITE AND REPORT ANY
DISCREPANCIES TO THE ARCHITECTS IMMEDIATELY. THIS
DRAWING TO BE READ IN CONJUNCTION WITH THE ARCHITECTS
SPECIFICATION. © THIS DRAWING IS COPYRIGHT AND MAY ONLY
BE REPRODUCED WITH THE ARCHITECTS PERMISSION.

061 License Number: A10 002279
Projection: Spatial Reference:
Projection: IRTM, Irish Transverse Mercator
Centre Point Coordinates:
X Y: 71623.168 73479.1383
Reference Index:
Map Series: Map Sheets
1:1000 1283-09
1:1000 1284-06
1:1000 1283-04
1:1000 1284-01
1:1000 1283-05
1:1000 1283-10
Vertical Datum:
MULH-HEAD

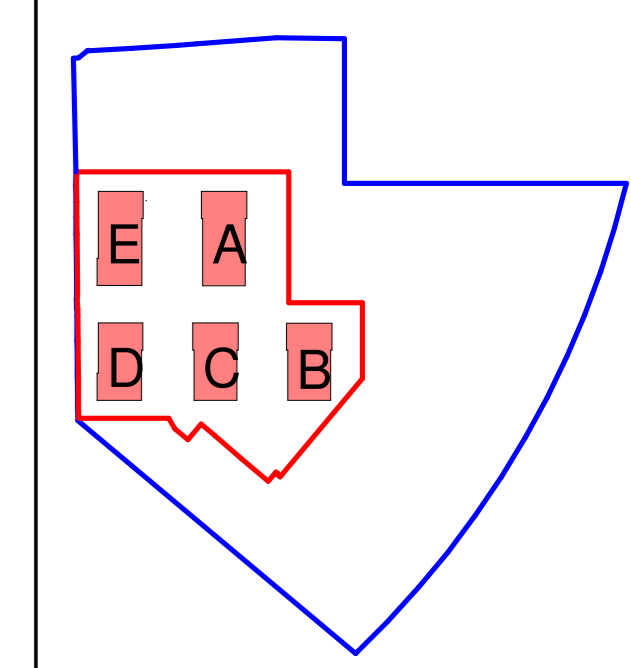

— SHD Site Boundary
— Site Ownership
--- Part 5

- Legend**
- 1 Bed
 - 1 Bed Part V
 - 2 Bed
 - Carpark Escape
 - Gym
 - Lounge
 - Mater Room
 - Plant
 - Refuse
 - Residential foyer
 - Studio

Double-height refuse area.
Collection point from carpark below

Common core access
from car / bicycle parking

Rev	Date	DRN	Description
P01	02/07/21	EOB	Issued for Planning

reddy architecture + urbanism
 reddy architecture + urbanism
 Darryl Reilly
 Dublin 6, D06 YVE3
 T: +353 (0)1 4987000
 W: www.reddyarchitecture.com
 E: info@reddyarchitecture.com

Client Details:
HPREF HSQ Investments Limited

Project Details:
HSQ Feasibility
Heuston South Quarter, St John's Rd W,
Kilmainham, Dublin 8

Drawing Title:
Proposed Lower Ground level

Job No	Date	Scale(s)
P19-213D	17/09/21	1:200

Drawn By	Checked By
IOB	EOB

Drawing Number	Revision
RAU-ZZ-00-DR-A-GAP-06098	P 01