



DO NOT SCALE FROM THIS DRAWING. USE FIGURED DIMENSIONS IN ALL CASES. VERIFY DIMENSIONS ON SITE AND REPORT ANY DISCREPANCIES TO THE ARCHITECTS IMMEDIATELY. THIS DRAWING TO BE READ IN CONJUNCTION WITH THE ARCHITECTS SPECIFICATION. © THIS DRAWING IS COPYRIGHT AND MAY ONLY BE REPRODUCED WITH THE ARCHITECTS PERMISSION.

001 License Number: A10 0002219  
 Projection: Spatial Reference:  
 Projection: IRI-NET-TM, Irish Transverse\_Mercator  
 Centre Point Coordinates:  
 X Y: 71623.187, 73479.133  
 Reference Index:  
 Map Series: Map Sheets  
 1:1000 1283-08  
 1:1000 1284-06  
 1:1000 1283-04  
 1:1000 1284-01  
 1:1000 1283-05  
 1:1000 1283-10  
 Vertical Datum:  
 MALIN HEAD

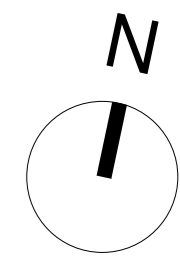

SITE SUBJECT TO FUTURE PLANNING APPLICATION

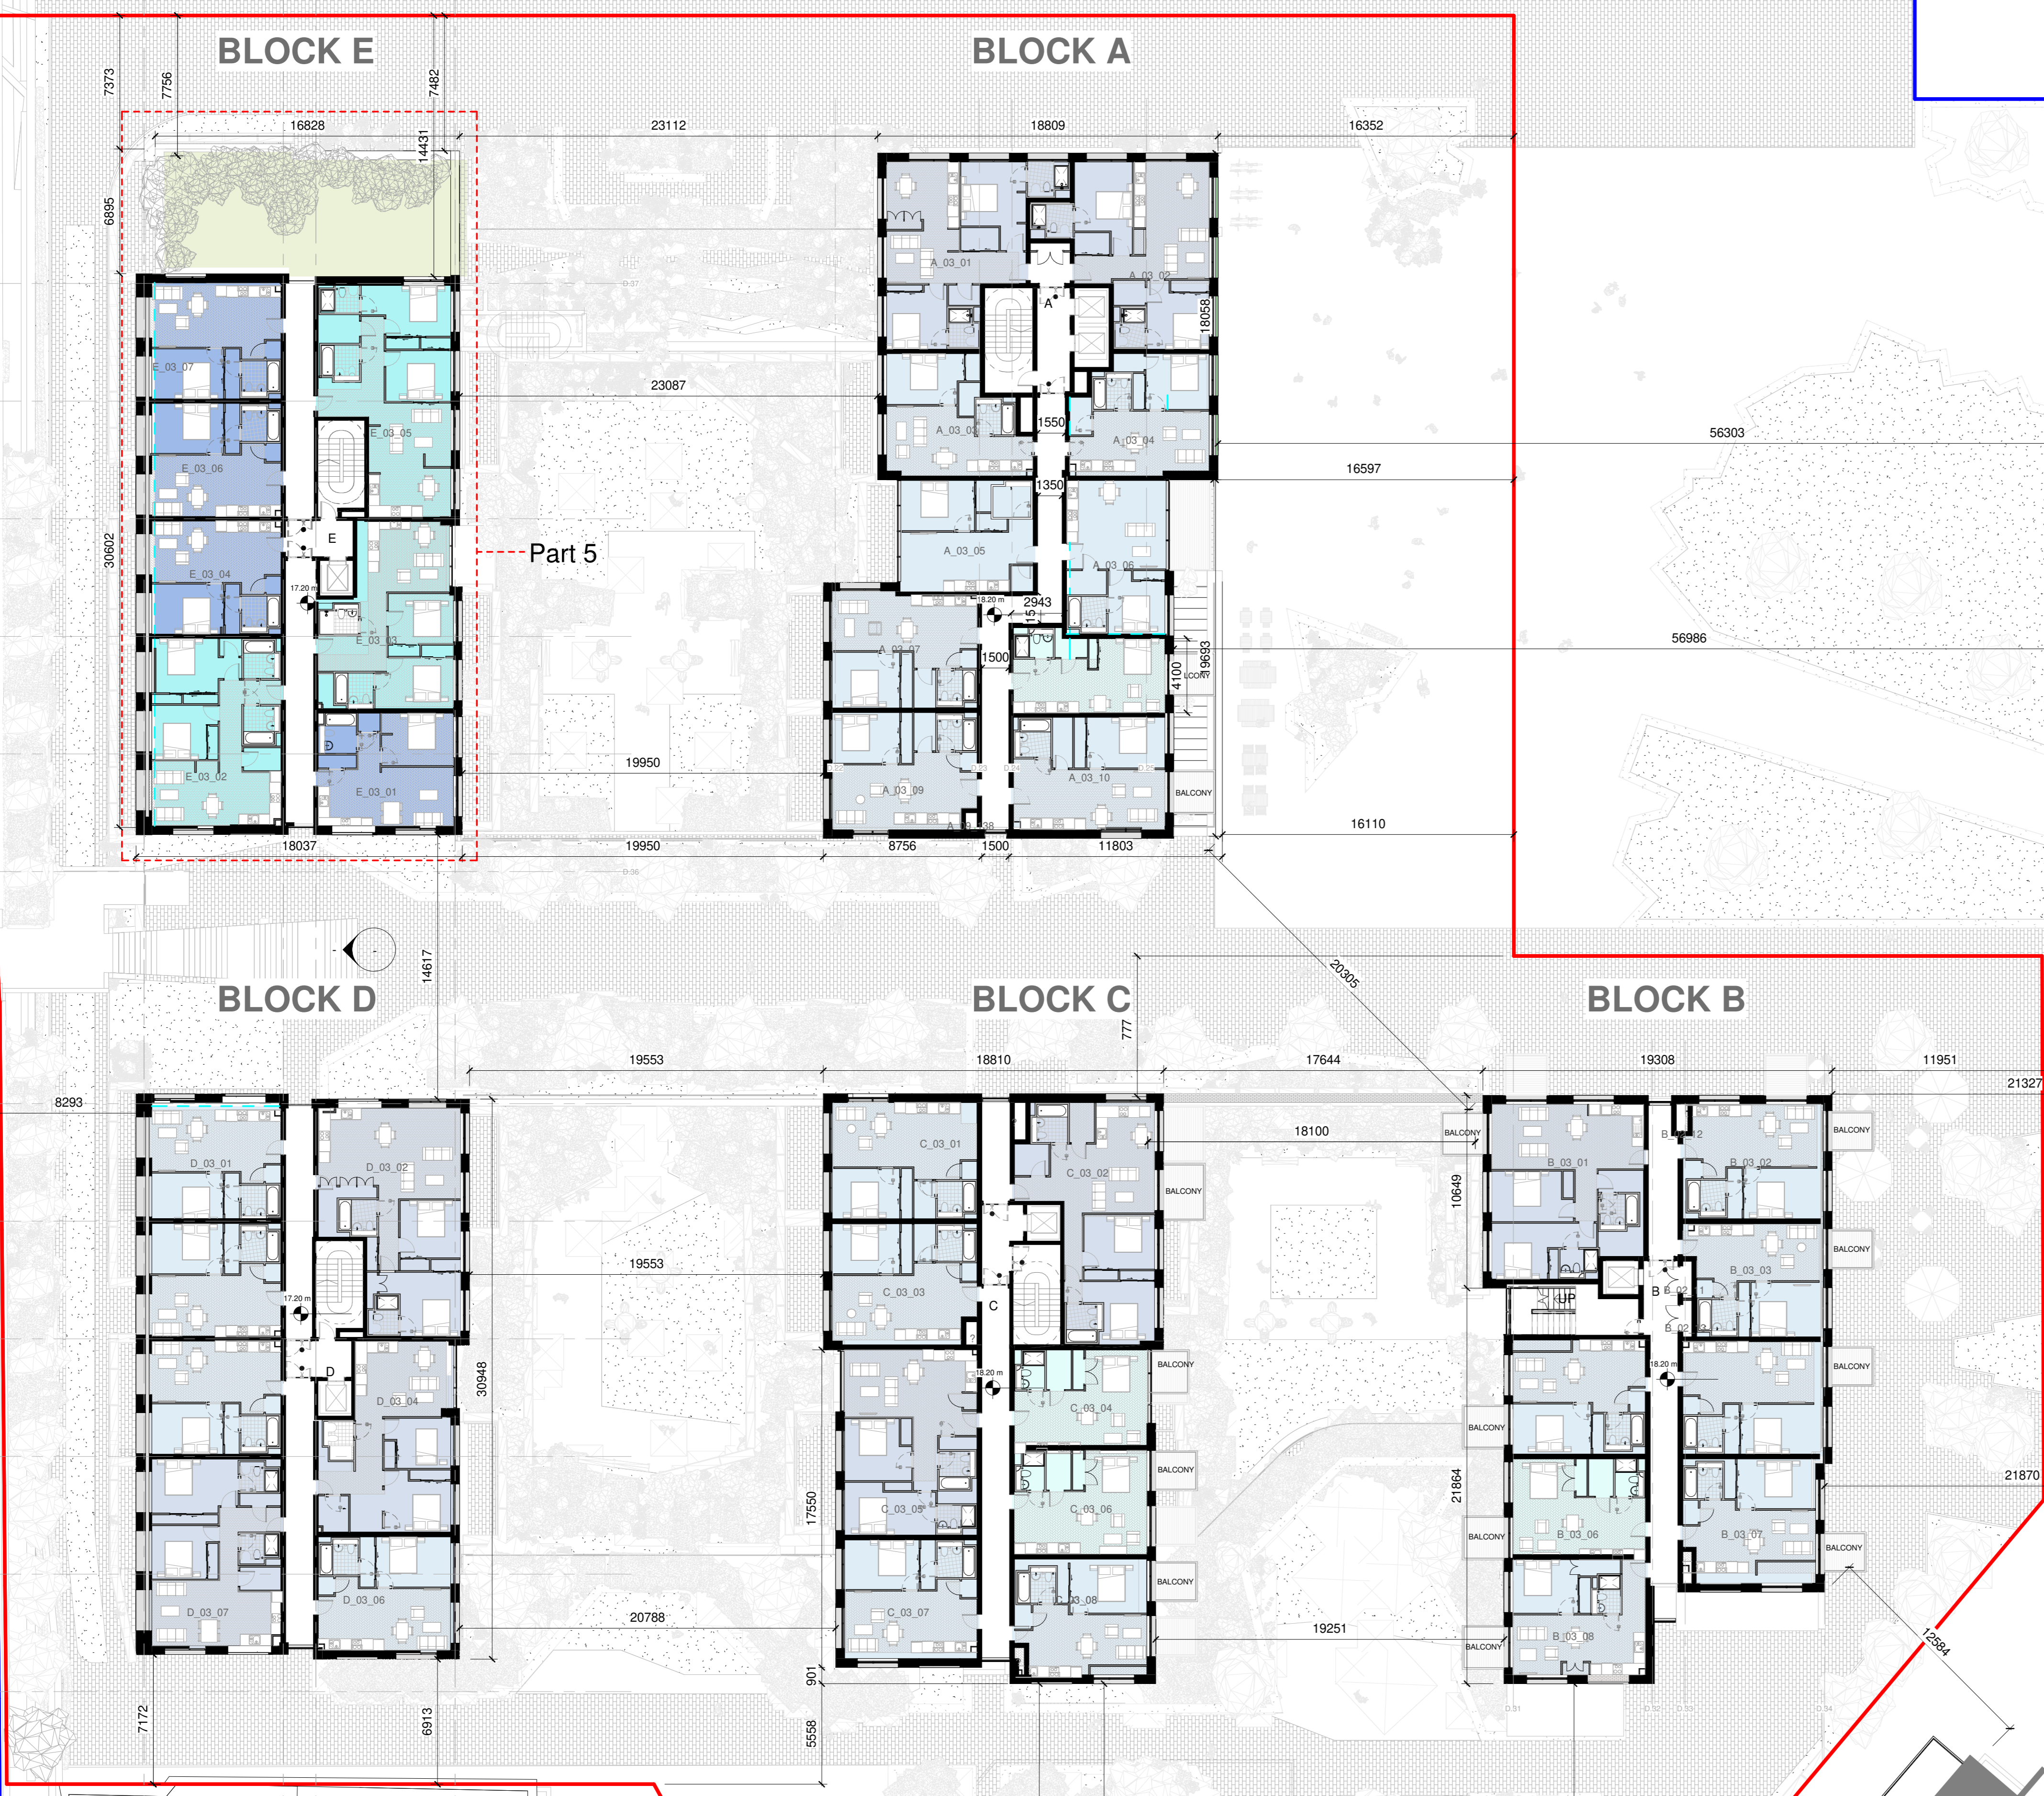

EIR BUILDING

BRUNEL BUILDING

KESTREL BUILDING

SANCTON WOOD BUILDING

TELFORD BUILDING

RHK GARDENS

**Legend**

- 1 Bed
- 1 Bed Part V
- 2 Bed
- 2 Bed Part V
- Studio

P01 02/07/21 EOB Issued for Planning

reddy architecture + urbanism  
 reddy architecture + urbanism  
 100 South Road  
 Dublin 6, D06 Y0E3  
 T: +353 (0)1 4887000  
 W: www.reddyarchitecture.com  
 E: info@reddyarchitecture.com

Client Details:  
 HPREF HSQ Investments Limited

Project Details:  
 HSQ Feasibility  
 Houston South Quarter, St John's Rd W,  
 Kilmsham, Dublin 8

Drawing Title:  
 Proposed Level 03

Job No:	Date:	Scale(s):
P19-213D	17/09/21	1:200
Status:	Drawn By:	IOB
Purpose:	Checked By:	EOB
Planning permission		

Drawing Number:	Revision:
RAU-ZZ-00-DR-A-GAP-06103	P 01